



PLAN 1

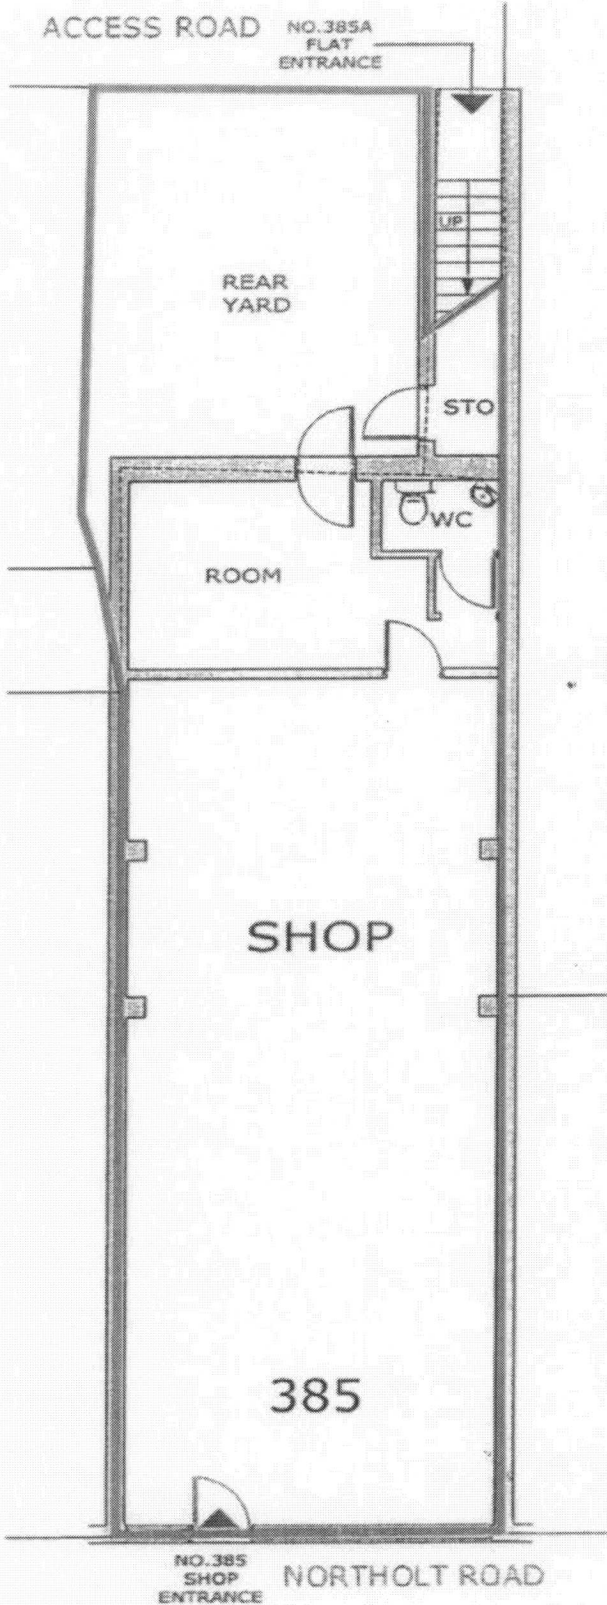

GROUND FLOOR PLAN
SCALE 1:100



LOCATION PLAN
SCALE 1:1250

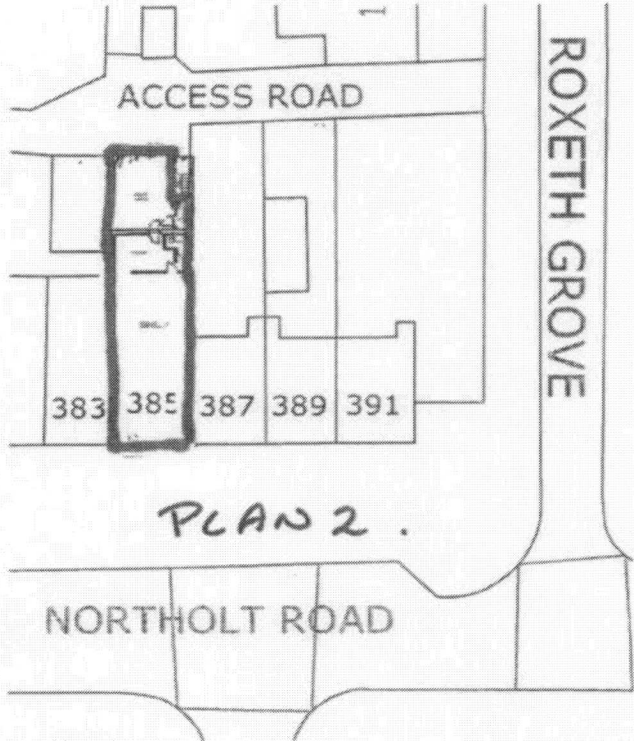

PLAN 2

BLOCK PLAN
SCALE 1:500

PLEASE NOTE - A4 PLANS TO BE PRINTED "AS IN DOCUMENT" NOT ENLARGED OR SHRUNK TO FIT PAGE

BOHAM CONSULT LTD © COPYRIGHT PROTECTED 2010

client	address 385 NORTHOLT ROAD SOUTH HARROW LONDON HA2 8JD	location GROUND FLOOR LEASE PLAN	date 20-APR-2010	scale 1:100	sheet A4	 Boham Consult Limited 24, Green Street London E11 4EG Tel: 02080522714 Fax: 02082228980 email: info@bohamconsult.com www.bohamconsult.com
			diag. no. BC497-01	revision		