
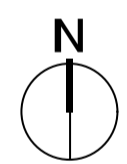
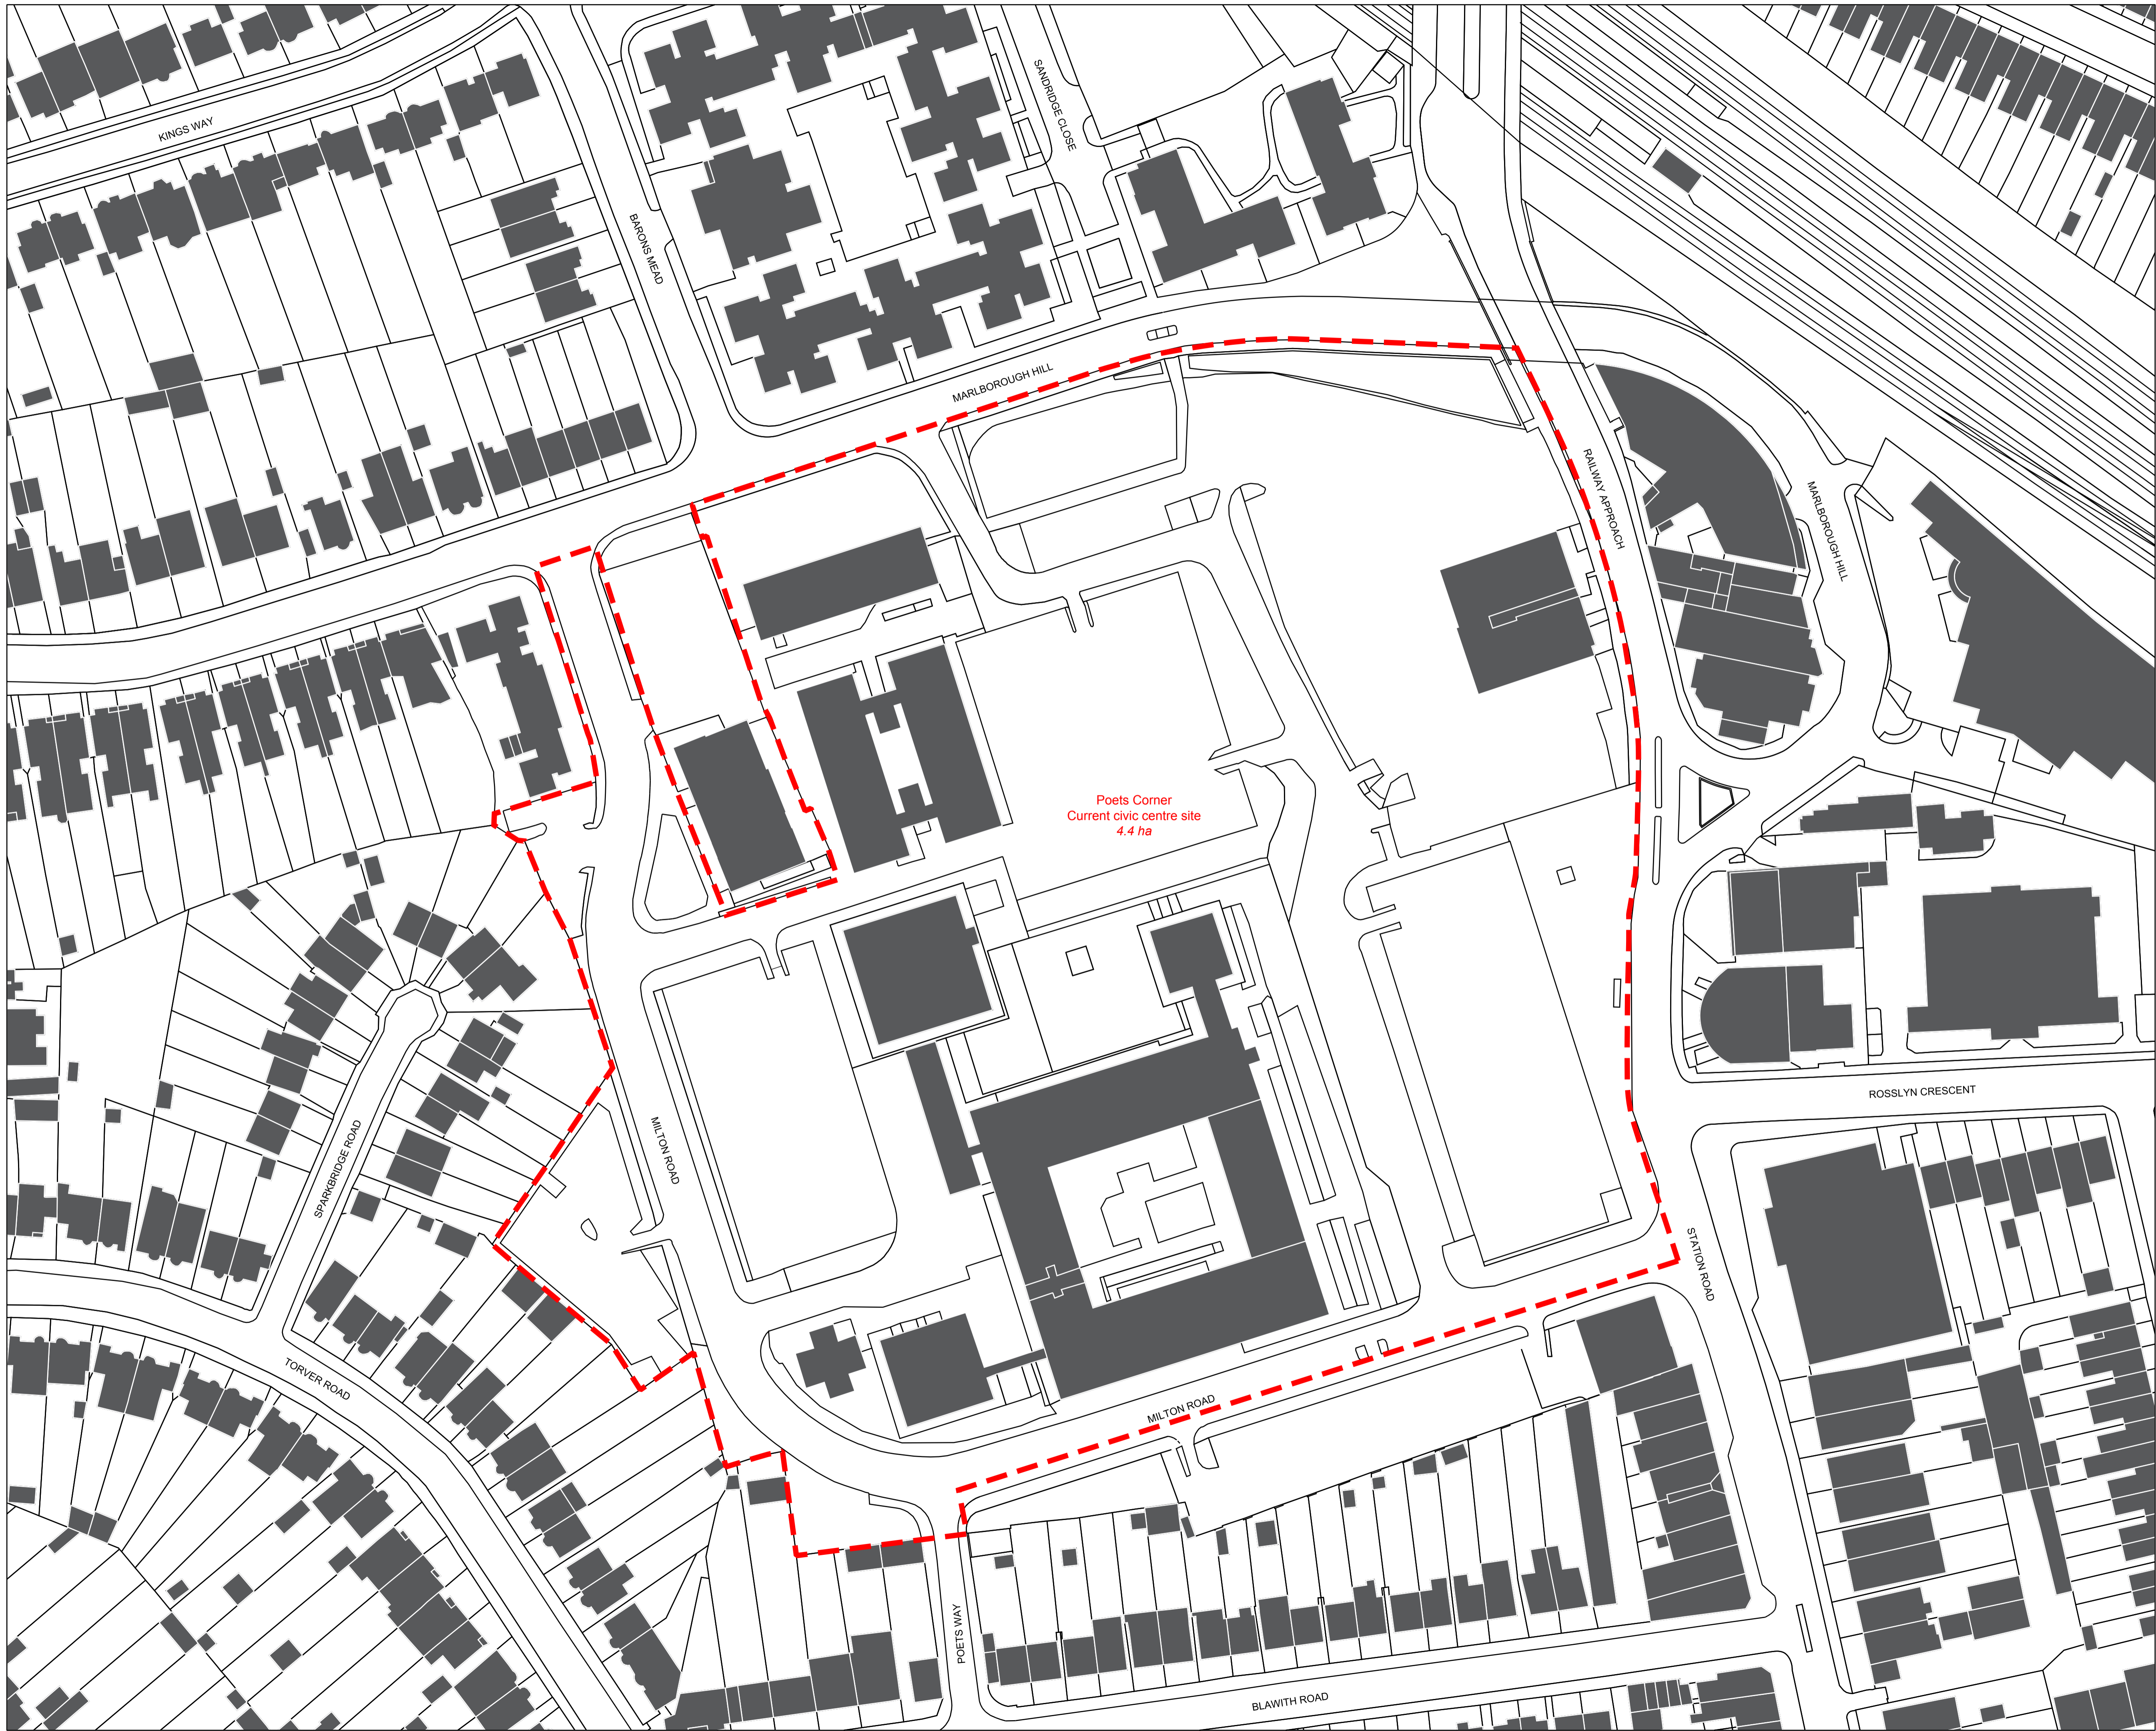


Rev	Date	Description
B	20.06.19	Plot S and culture centre removed

Notes

-  Poets Corner site boundary, land in Harrow Council ownership



Drawing no. **PC-E-SP-000** Revision **B**

Drawing title
Poets Corner Existing site plan

Project	Poets Corner		
Client	Harrow Council		
Drawn	AT	Checked	
Date	14.03.19	Status	Preliminary
Scale @ A1	1:1250	Scale @ A3	1:2500