

 

 

 
 



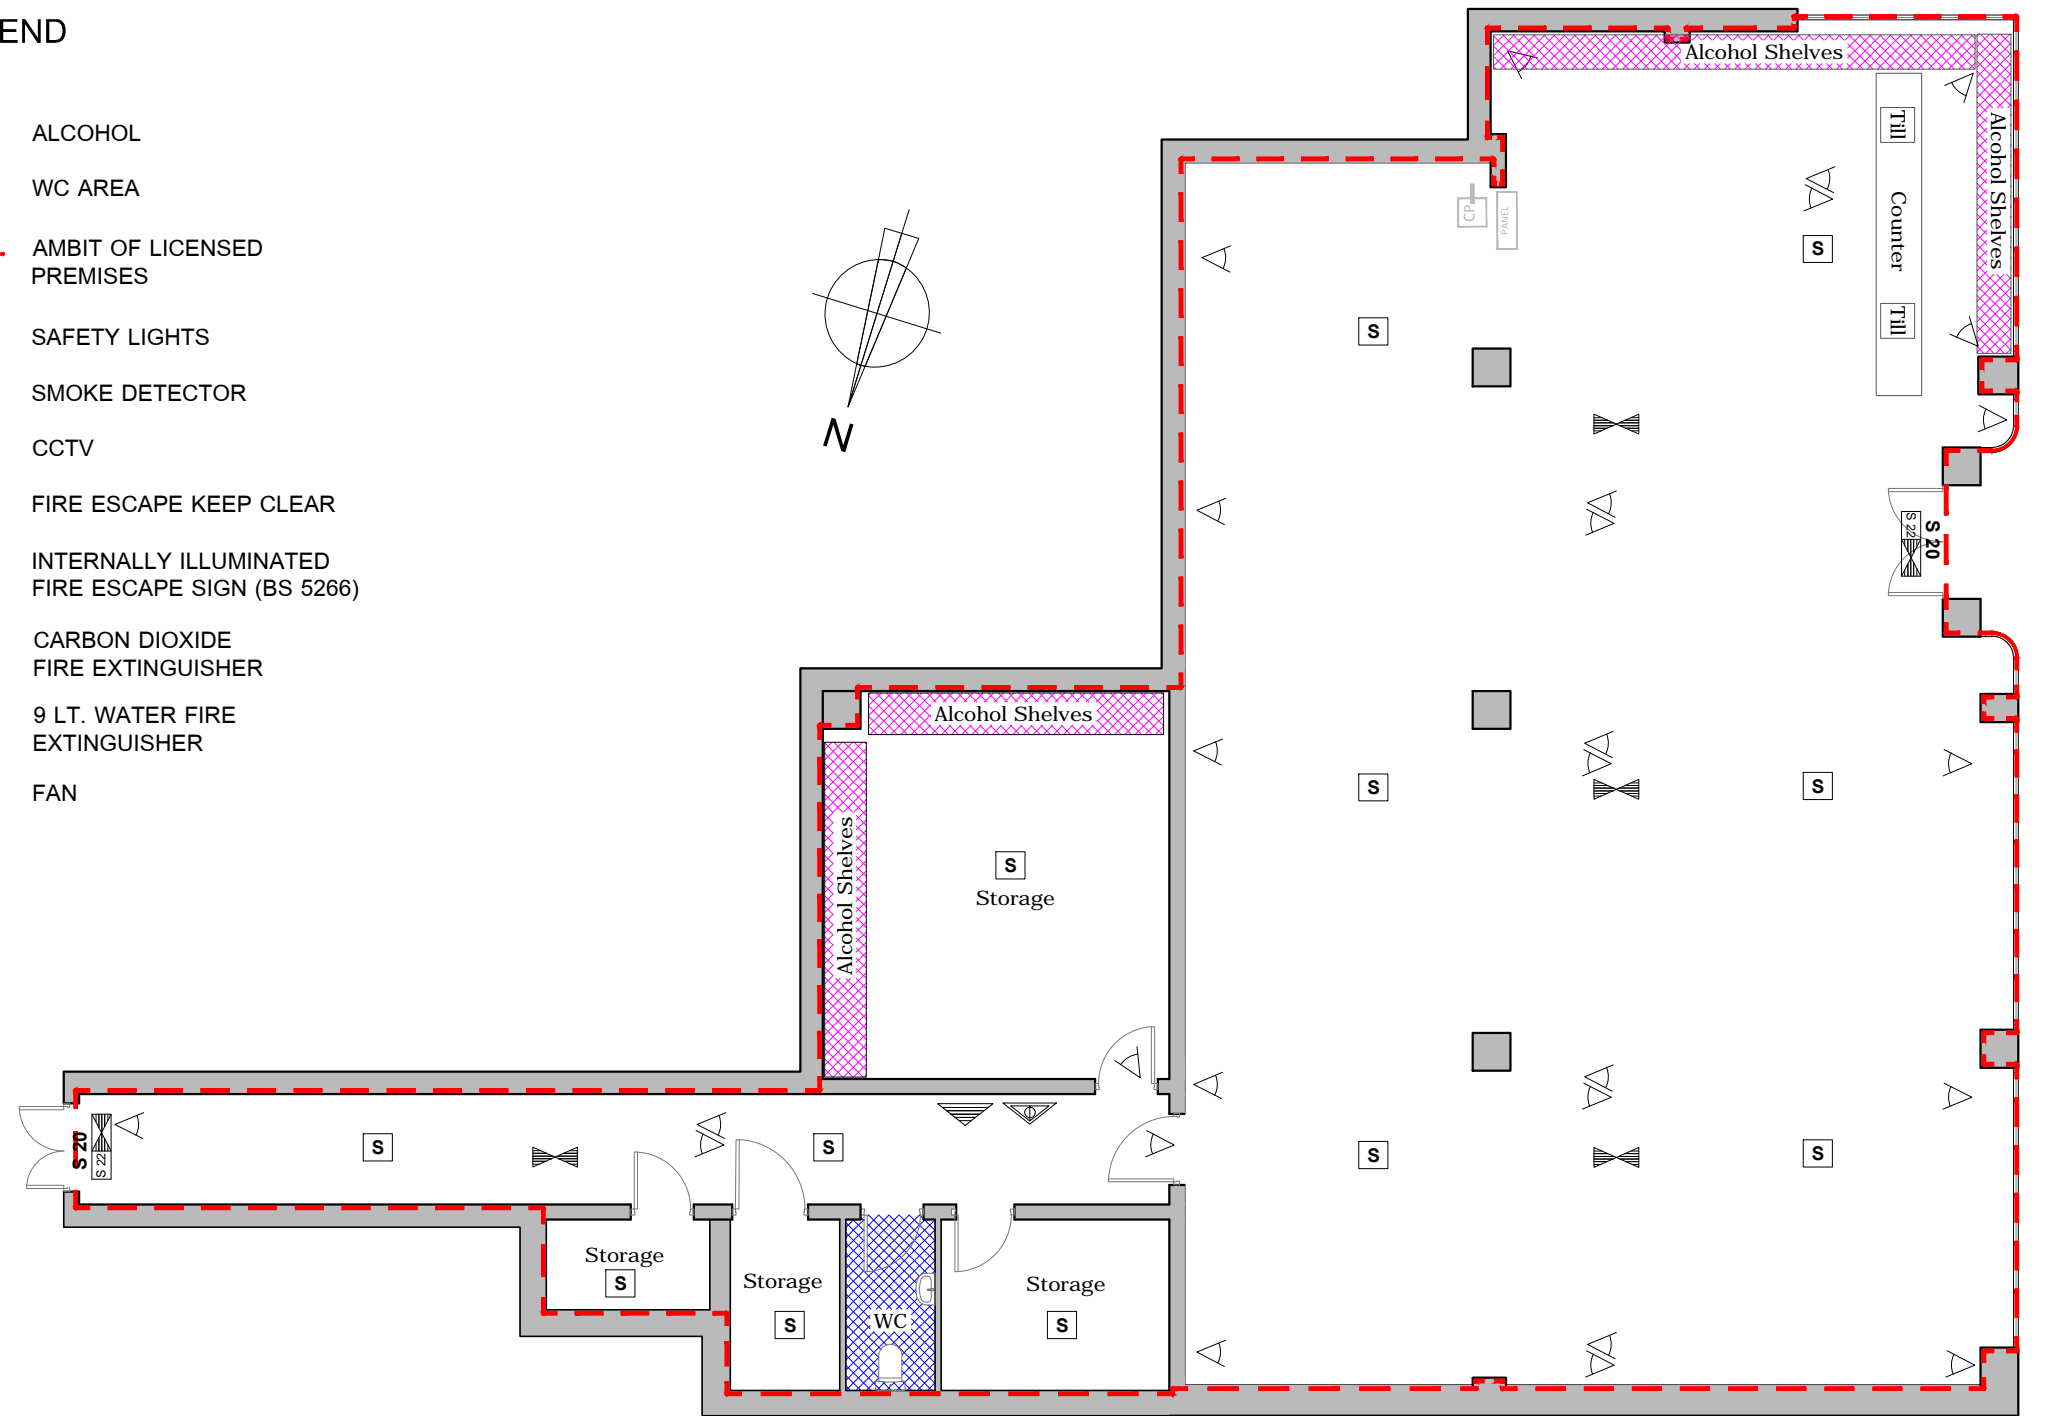


Appendix 1 - plans

LEGEND

-  ALCOHOL
-  WC AREA
-  AMBIT OF LICENSED PREMISES
-  SAFETY LIGHTS
-  SMOKE DETECTOR
-  CCTV
-  FIRE ESCAPE KEEP CLEAR
-  INTERNALLY ILLUMINATED FIRE ESCAPE SIGN (BS 5266)
-  CARBON DIOXIDE FIRE EXTINGUISHER
-  9 LT. WATER FIRE EXTINGUISHER
-  FAN



GROUND FLOOR PLAN

Area:251 sqm

0 1m 2m 3m 4m 5m 10m

GENERAL NOTES:

29-43 The Broadway,
HA7 4DJ

Ground Floor Plan

DRAWING DATE
20.01.2019

SCALE: 1:100 @A3

DRAWN BY: OZ

SITE AREA
251 sqm

SHEET: 1

CONTROL BY: MHR