


APPENDIX D – HOWBERRY ROAD AREA 20MPH ZONE

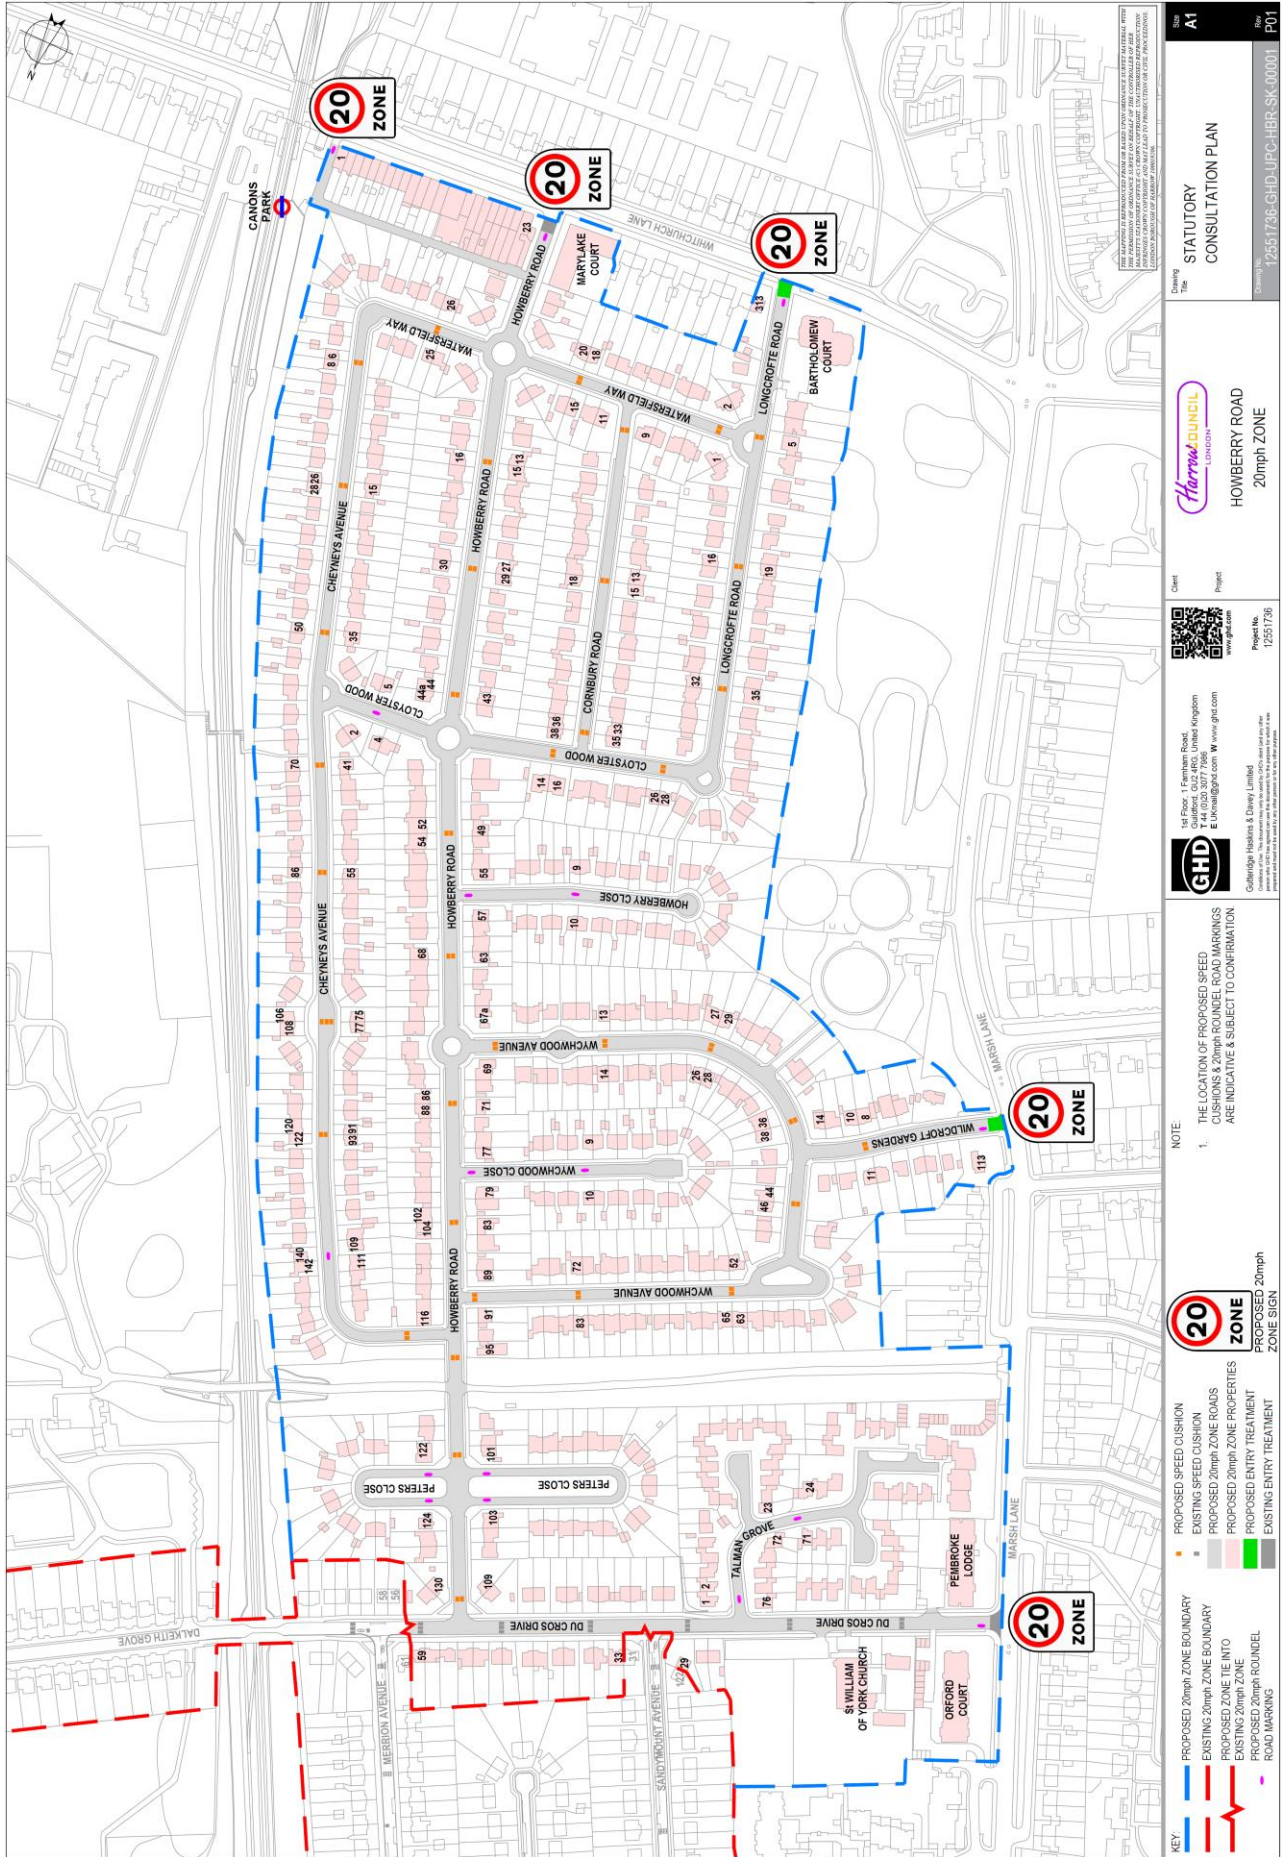

KEY:

- PROPOSED 20mph ZONE BOUNDARY
- EXISTING 20mph ZONE BOUNDARY
- PROPOSED 20mph ZONE TIE INTO
- EXISTING 20mph ZONE
- PROPOSED 20mph ROUNDNEL
- ROAD MARKING
- PROPOSED SPEED CUSHION
- EXISTING SPEED CUSHION
- PROPOSED 20mph ZONE ROADS
- PROPOSED 20mph ZONE PROPERTIES
- PROPOSED ENTRY TREATMENT
- EXISTING ENTRY TREATMENT

NOTE:

- THE LOCATION OF PROPOSED SPEED CUSHIONS & 20mph ROUNDNEL ROAD MARKINGS ARE INDICATIVE & SUBJECT TO CONFIRMATION

Client: Harrow Council
Project: HOWBERRY ROAD 20mph ZONE
Project No.: 12551736

GHD
 4th Floor, 1 Farnham Road, Uxbridge, Middlesex, U.K.
 T: +44 (0)202 307 7199
 E: Uxbridge@ghd.com W: www.ghd.com

Statutory Consultation Plan
 Drawing Title: STATUTORY CONSULTATION PLAN
 Drawing No: 12551736-GHD-UJC-HBR-SK-0001
 Date: A1
 Rev: P01