

Planning Committee

OS maps

DATE: Wednesday 22 July 2009

This page is intentionally left blank

North Harrow Assembly Hall, Station Road, North Harrow HA2 6AE

22 July 09
Agenda Annex
Pages 1 to 20

This map is reproduced from Ordnance Survey material with the permission of Ordnance Survey on behalf of the controller of Her Majesty's Stationery Office. Crown Copyright. Unauthorised reproduction infringes Crown Copyright and may lead to prosecutions or civil proceedings. London Borough of Harrow LA.100019206. 2007.




Royal National Orthopaedic Hospital Brockley Hill, Stanmore HA7 4LP

This map is reproduced from Ordnance Survey, material with the permission of Ordnance Survey on behalf of the controller of Her Majesty's Stationery Office. Crown Copyright. Unauthorised reproduction infringes Crown Copyright and may lead to prosecutions or civil proceedings. London Borough of Harrow LA.100019206. 2007.





93 & Former Mortuary & Parks Deposit Site Peel Road, Wealdstone HA3 7QX

This map is reproduced from Ordnance Survey material with the permission of Ordnance Survey on behalf of the controller of Her Majesty's Stationery Office. Crown Copyright. Unauthorised reproduction infringes Crown Copyright and may lead to prosecutions or civil proceedings. London Borough of Harrow LA.100019206. 2007.

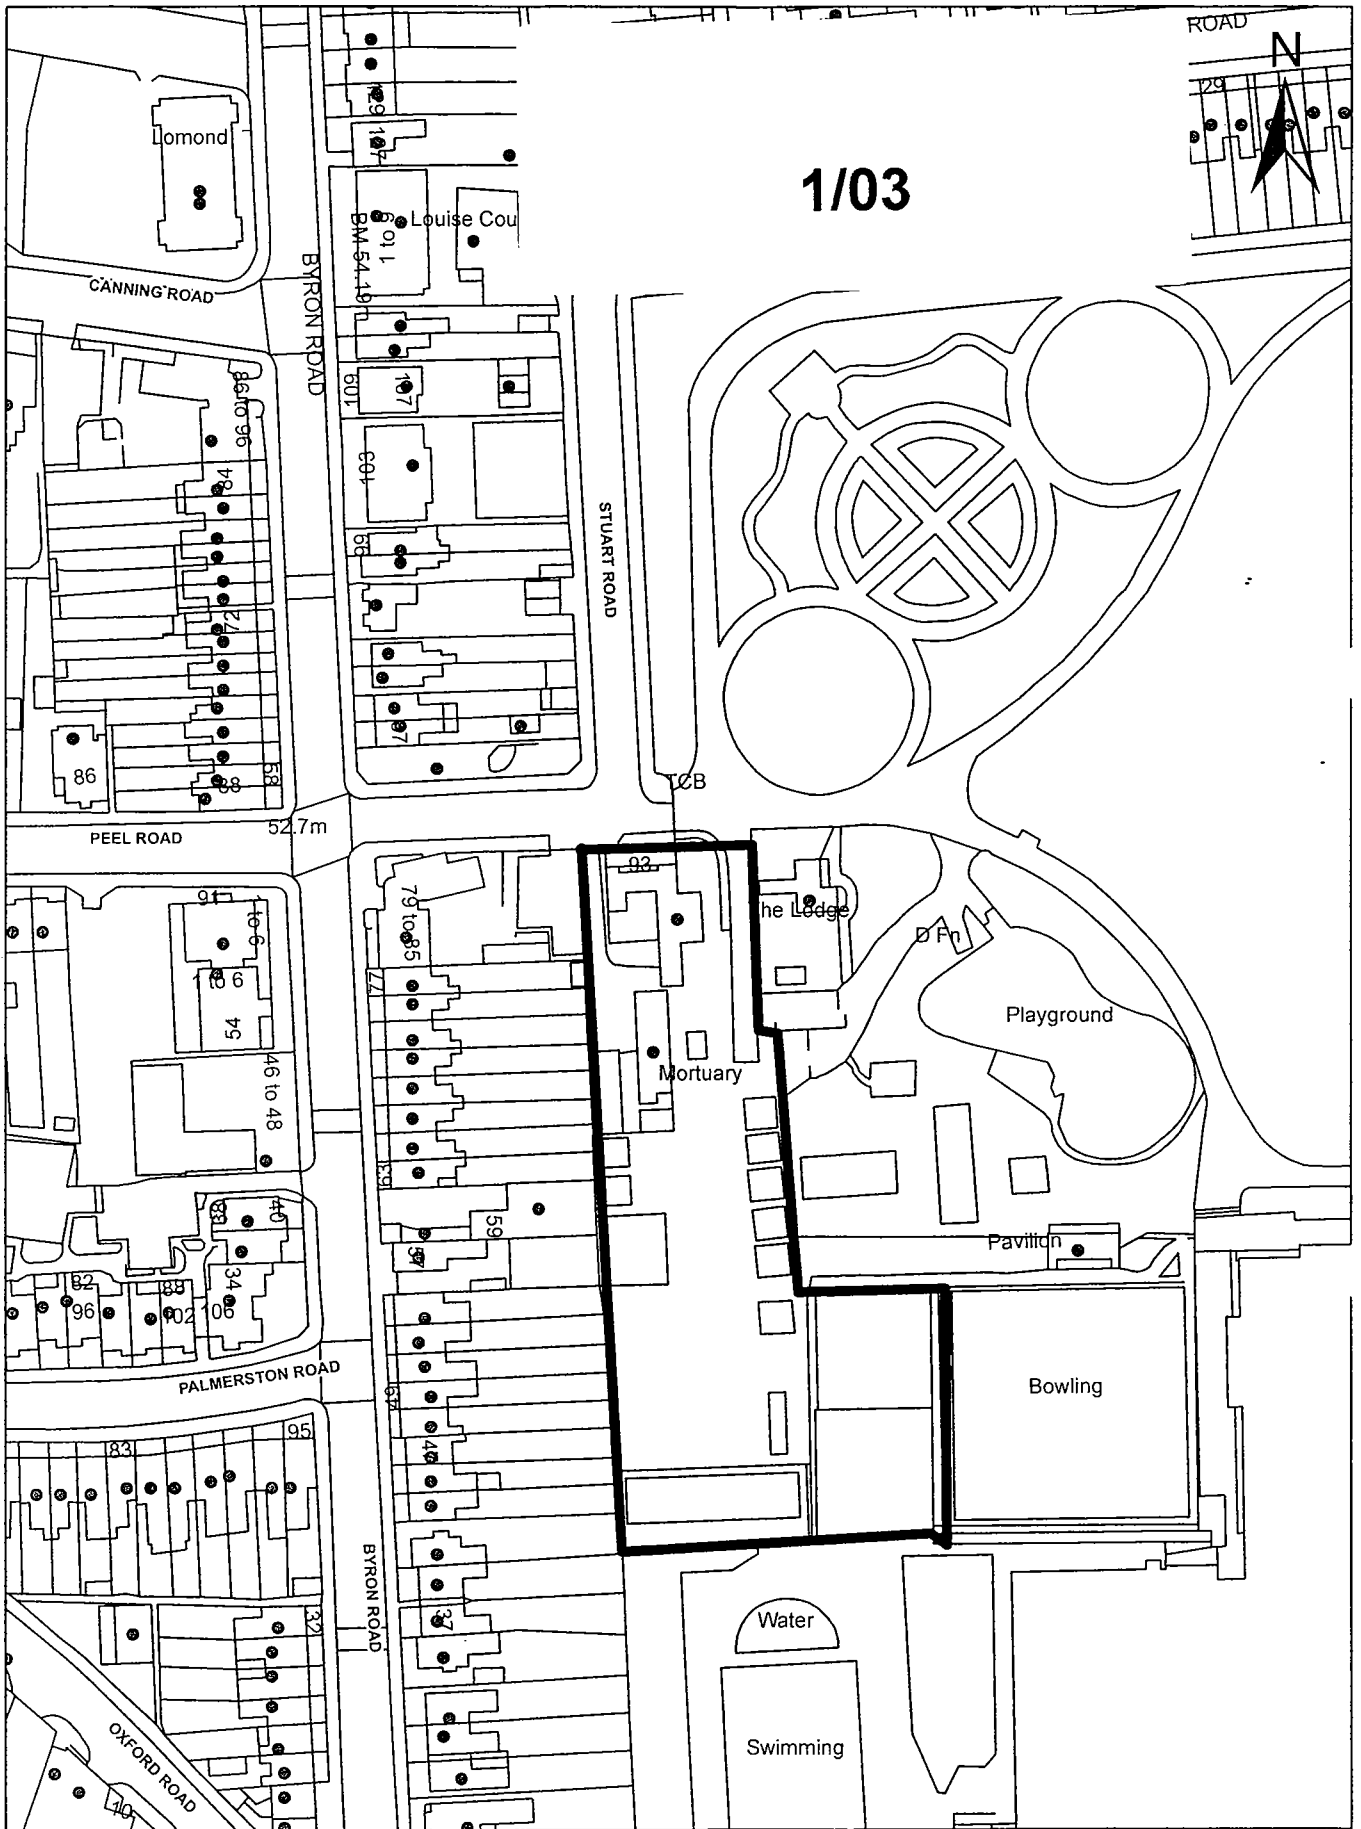

Rear of 46 Church Road, Stanmore

2/01

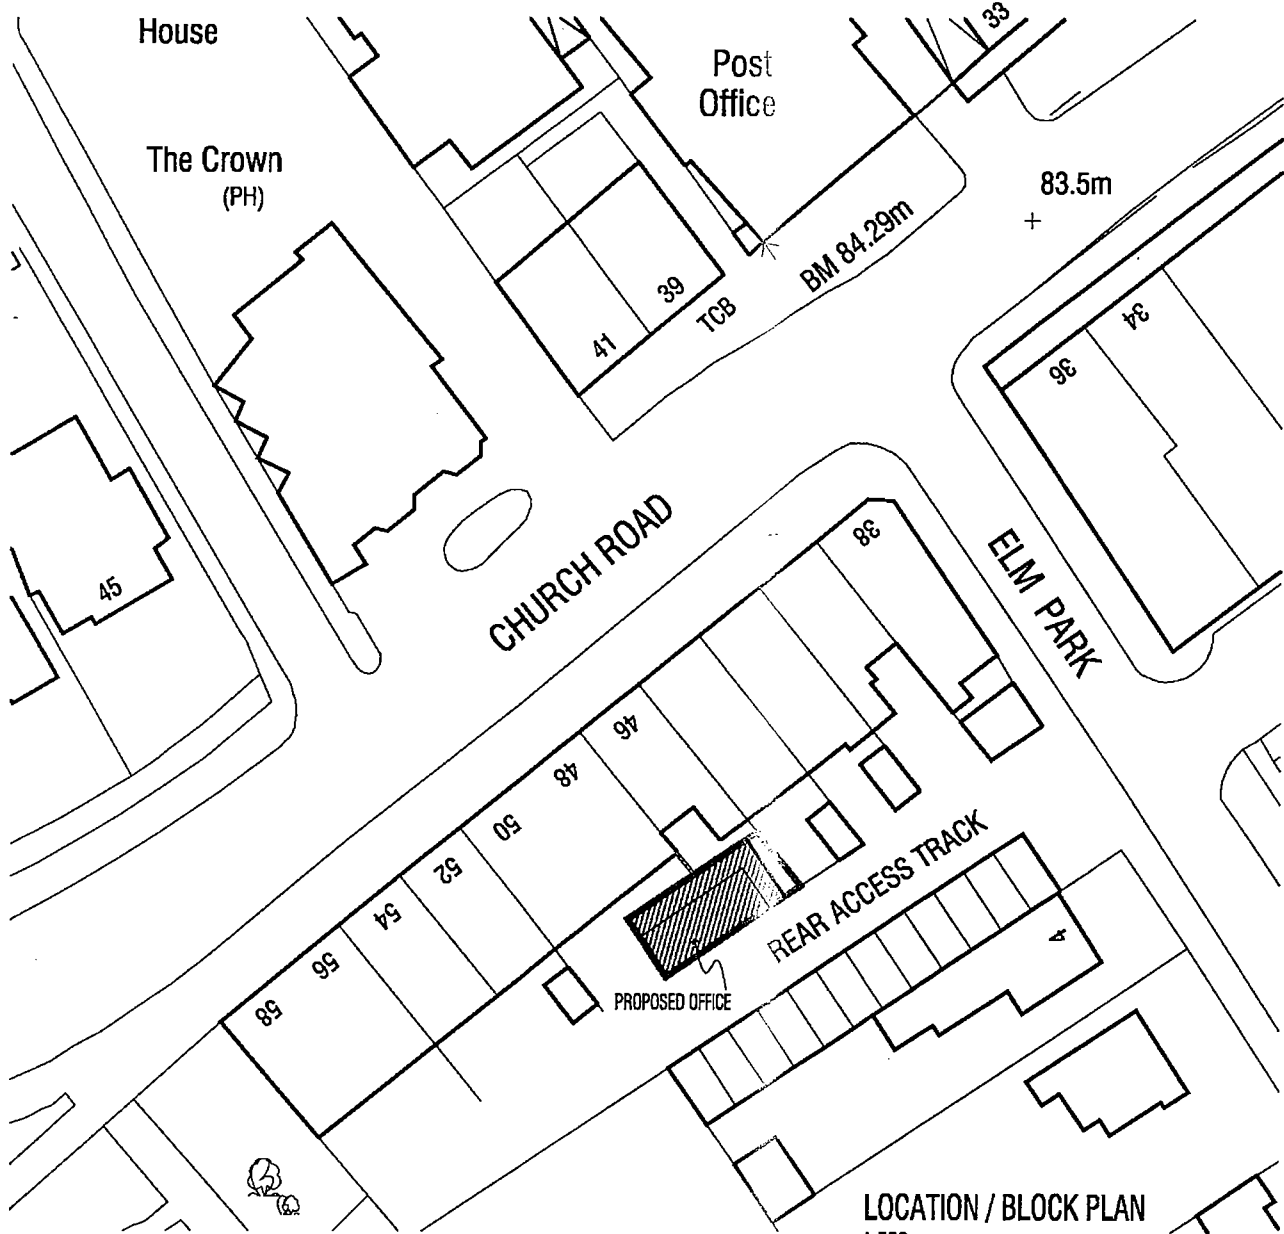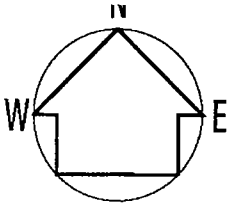

LOCATION / BLOCK PLAN
1:500

© Crown Copyright 2009. All rights reserved. Licence number 100020449

Brian Kirby

M.S.A.I., DIPL. INT. DESIGN.
ARCHITECTURAL
DESIGN

PROJECT.
46 CHURCH RD.
STANMORE
SCALE
1:500 @ A4


DRAWING.
LOCATION PLAN
DRAWN
B.K.

DRAWING NUMBER.
483:00
DATE.
DECEMBER 2008

9, PIPSMORE ROAD,
CHIPPENHAM,
WILTS. SN14 0LB.


48 Lady Aylesford Avenue, Stanmore HA7 4FH

This map is reproduced from Ordnance Survey, material with the permission of Ordnance Survey on behalf of the controller of Her Majesty's Stationery Office. Crown Copyright. Unauthorised reproduction infringes Crown Copyright and may lead to prosecutions or civil proceedings. London Borough of Harrow LA.100019206. 2007.

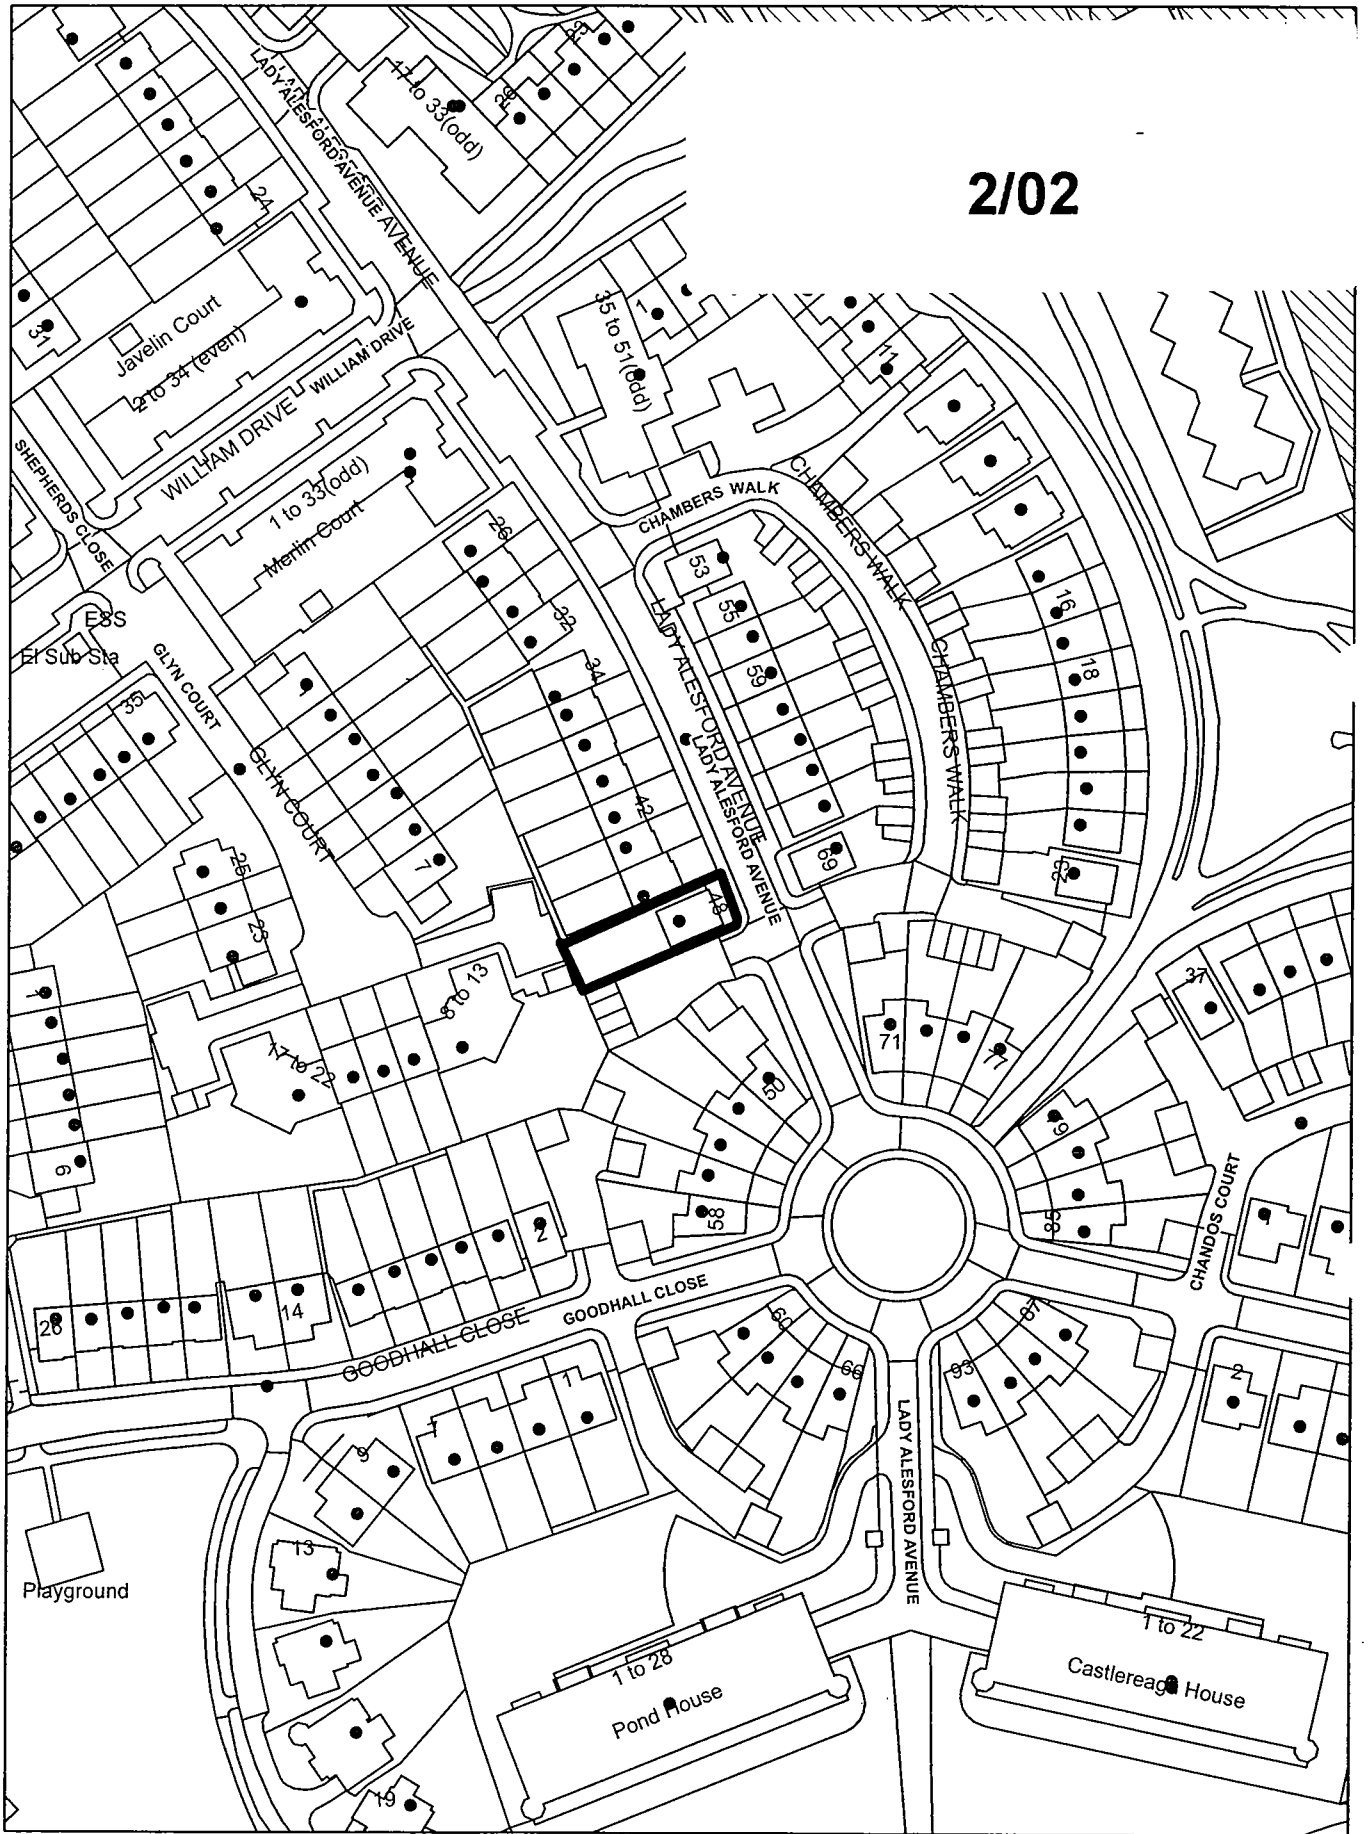

24 Gordon Avenue, Stanmore HA7 3QD

This map is reproduced from Ordnance Survey material with the permission of Ordnance Survey on behalf of the controller of Her Majesty's Stationery Office. Crown Copyright. Unauthorised reproduction infringes Crown Copyright and may lead to prosecutions or civil proceedings. London Borough of Harrow LA.100019206. 2007.

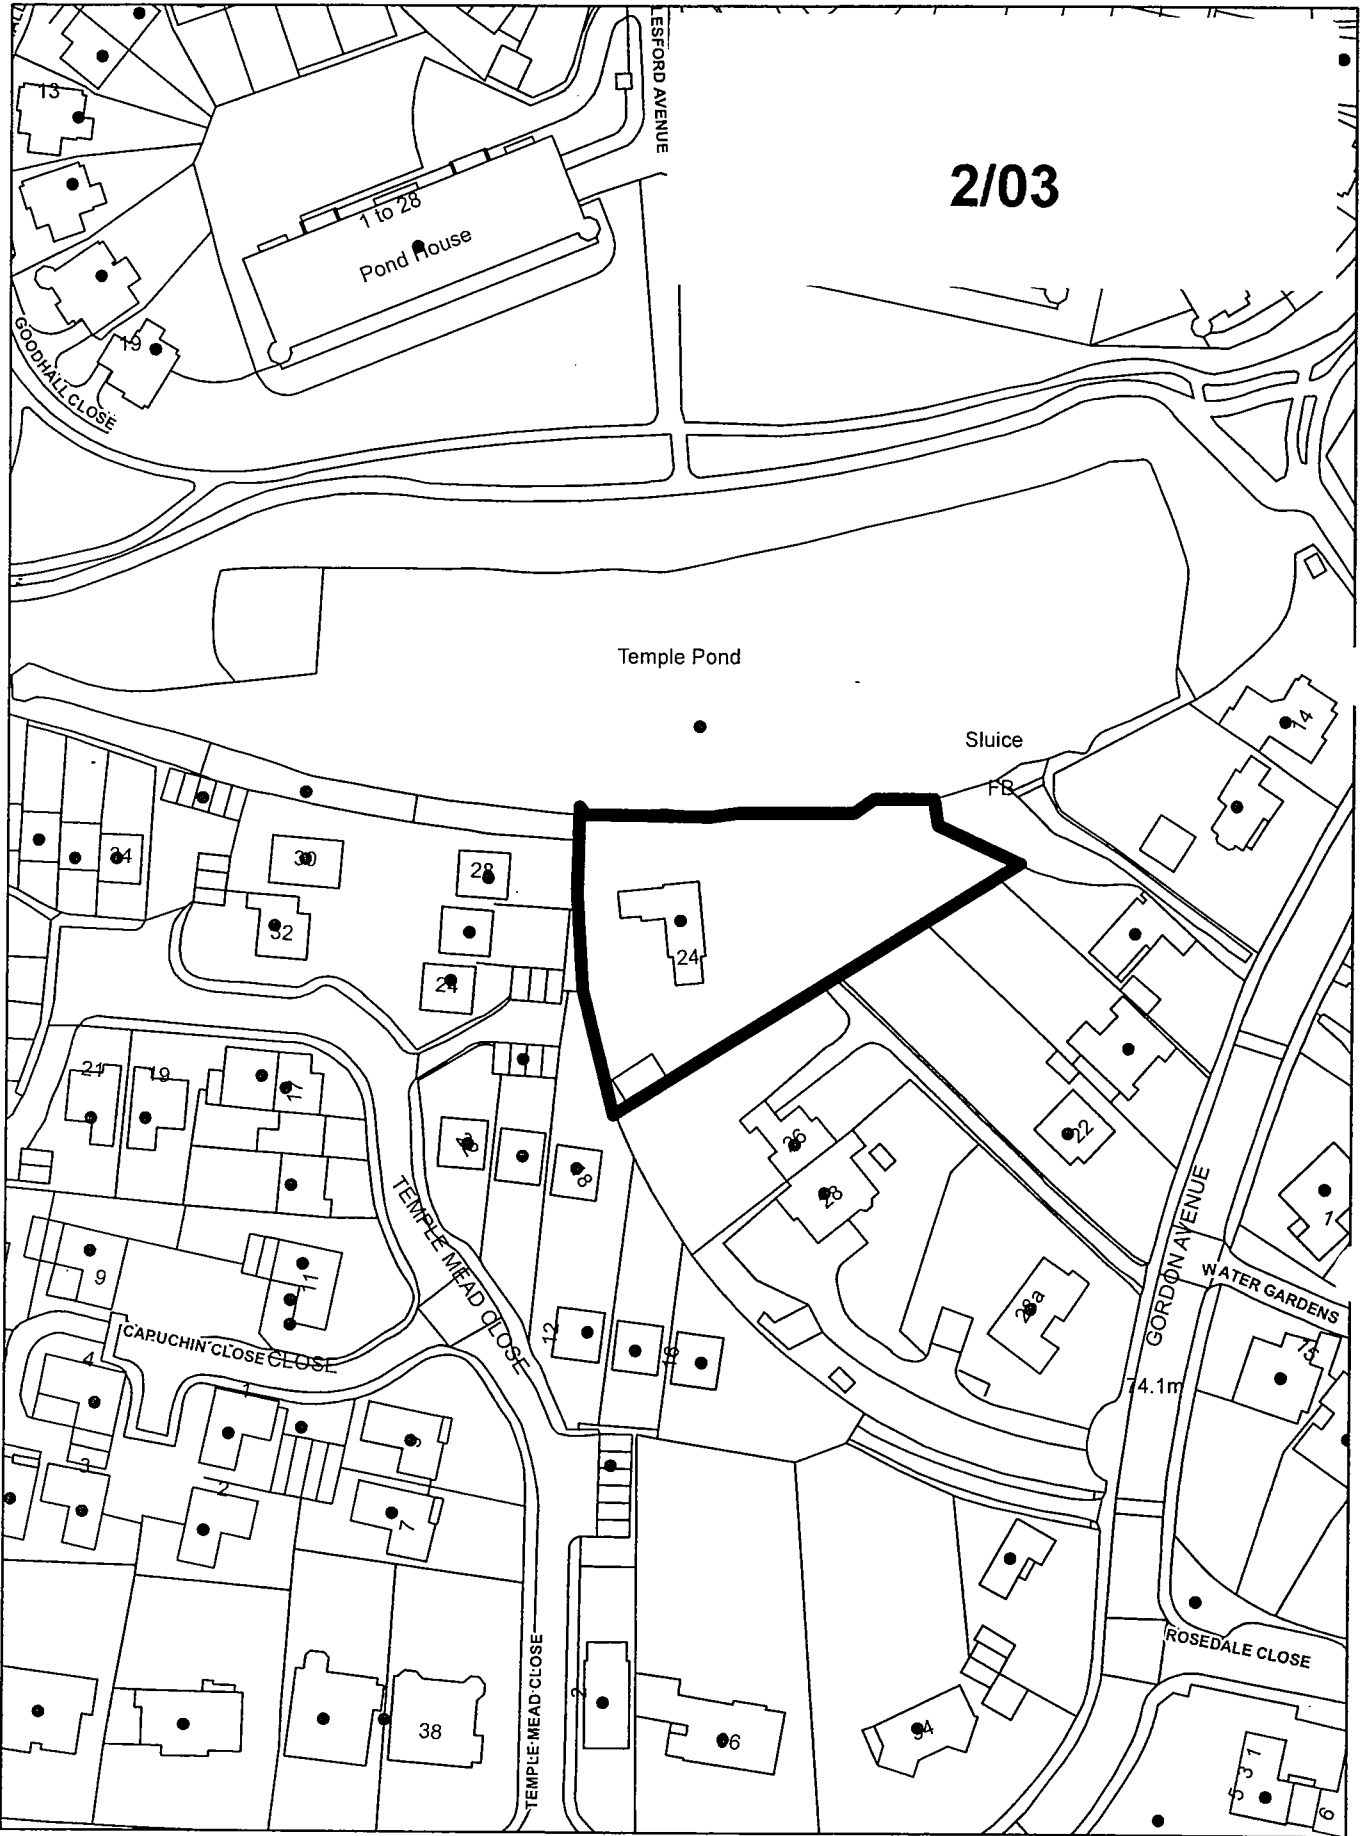

2/03

13 Harrow View, Harrow HA1 1RE

This map is reproduced from Ordnance Survey material with the permission of Ordnance Survey on behalf of the controller of Her Majesty's Stationery Office. Crown Copyright. Unauthorised reproduction infringes Crown Copyright and may lead to prosecutions or civil proceedings. London Borough of Harrow LA.100019206. 2007.




2/04




294 Uxbridge Road, Hatch End HA5 4HR

This map is reproduced from Ordnance Survey material with the permission of Ordnance Survey on behalf of the controller of Her Majesty's Stationery Office. Crown Copyright. Unauthorised reproduction infringes Crown Copyright and may lead to prosecutions or civil proceedings. London Borough of Harrow LA. 100019206. 2007.

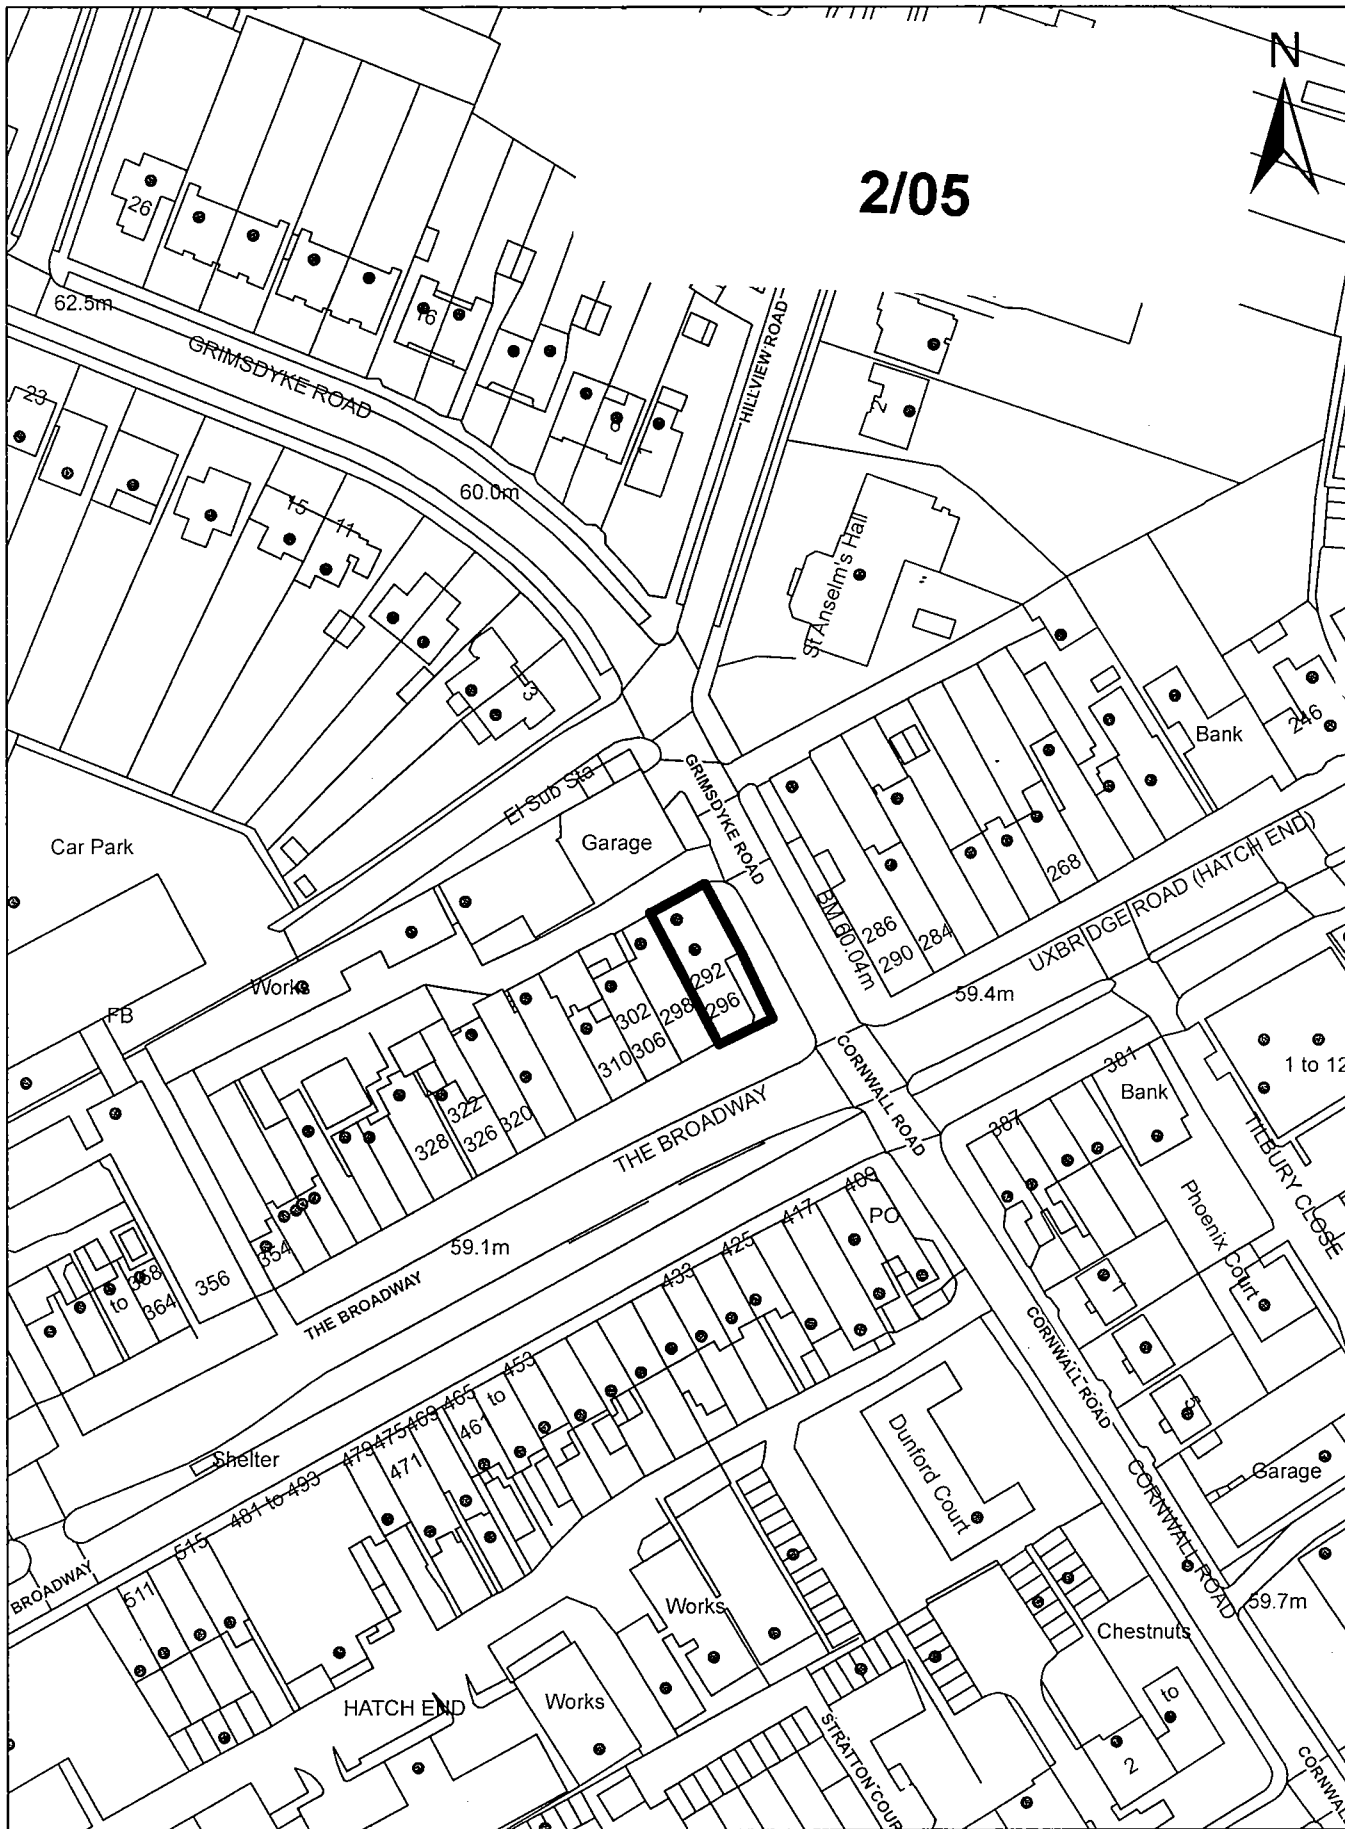

Weald Middle School Robin Hood Drive, Harrow Weald

This map is reproduced from Ordnance Survey material with the permission of Ordnance Survey on behalf of the controller of Her Majesty's Stationery Office. Crown Copyright. Unauthorised reproduction infringes Crown Copyright and may lead to prosecutions or civil proceedings. London Borough of Harrow LA.100019206. 2007.

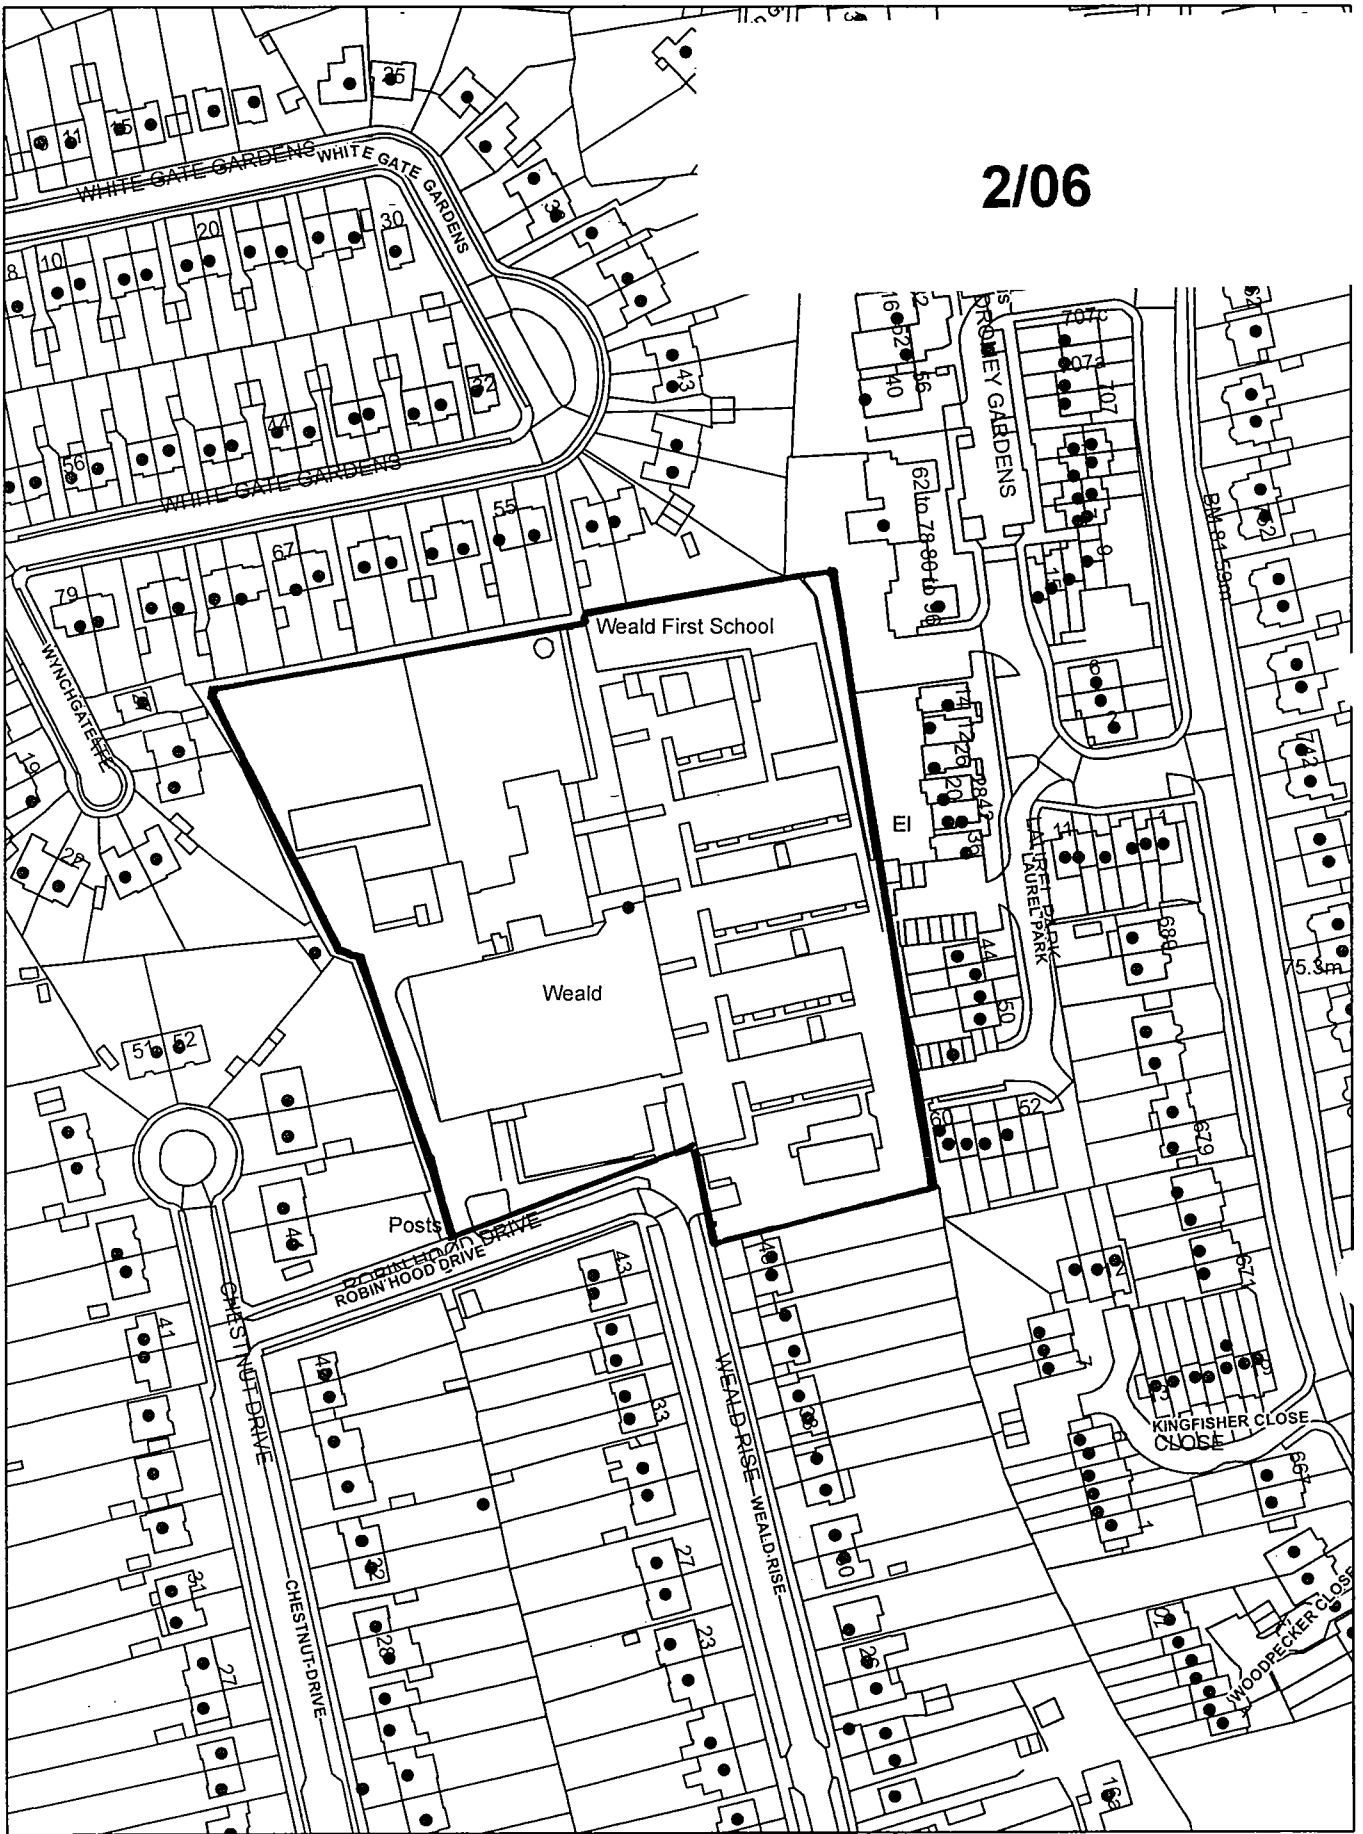

1 Bellfield Avenue, Harrow HA3 6ST


This map is reproduced from Ordnance Survey, material with the permission of Ordnance Survey on behalf of the controller of Her Majesty's Stationery Office. Crown Copyright. Unauthorised reproduction infringes Crown Copyright and may lead to prosecutions or civil proceedings. London Borough of Harrow LA.100019206. 2007.



90 Kingsfield Avenue, Harrow HA2 6AS

This map is reproduced from Ordnance Survey material with the permission of Ordnance Survey, on behalf of the controller of Her Majesty's Stationery Office. Crown Copyright. Unauthorised reproduction infringes Crown Copyright and may lead to prosecutions or civil proceedings. London Borough of Harrow LA.100019206. 2007.



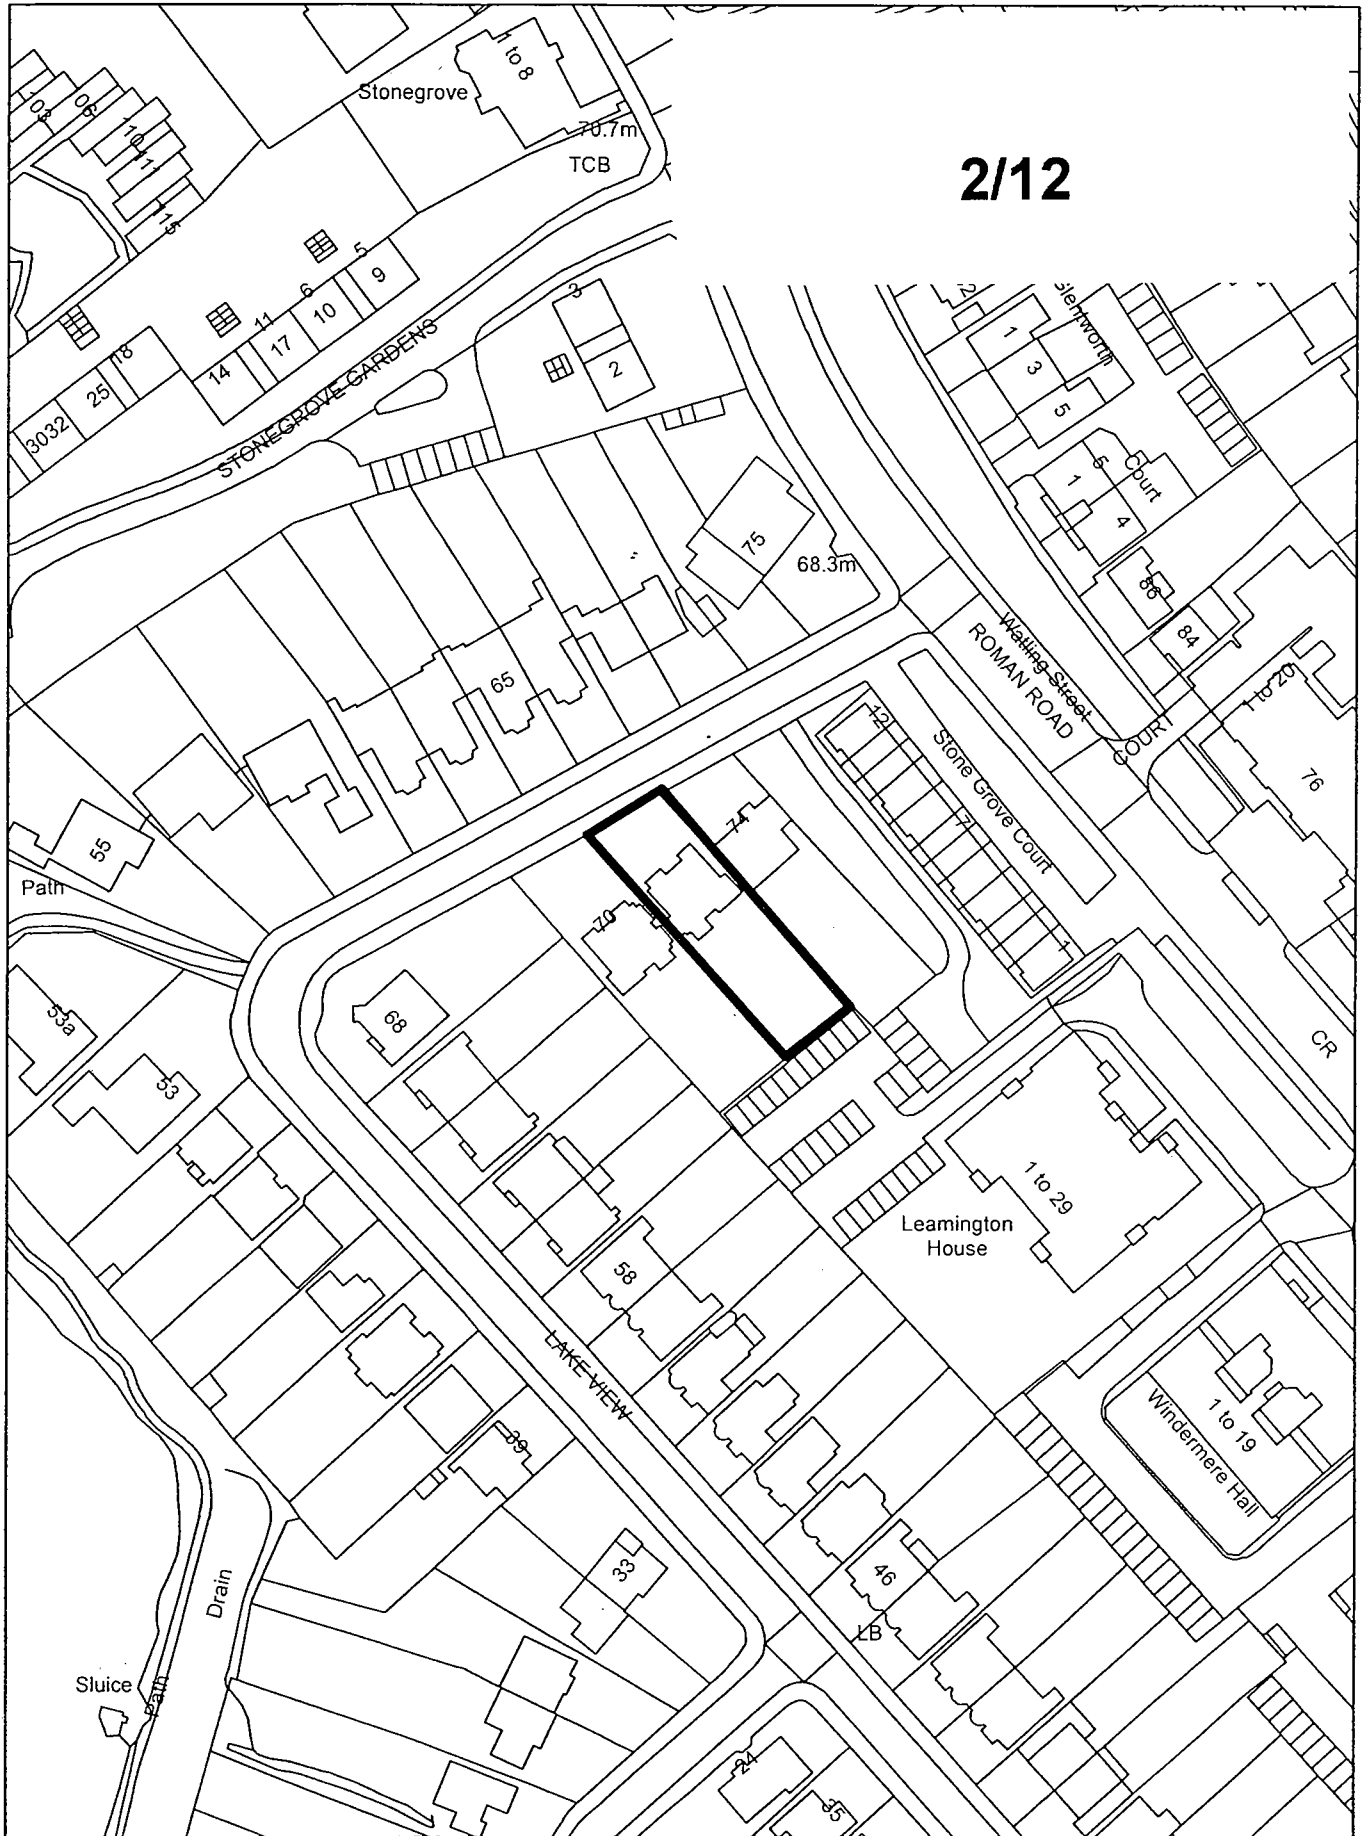

This map is reproduced from Ordnance Survey material with the Permission of Ordnance Survey on behalf of the controller of Her Majesty's Stationery Office. Crown Copyright. Unauthorised reproduction infringes Crown Copyright and may lead to prosecutions or civil proceedings. London Borough of Harrow LA.100019206. 2007.

10 Oxford Road, Harrow HA1 4JF

This map is reproduced from Ordnance Survey material with the permission of Ordnance Survey on behalf of the controller of Her Majesty's Stationery Office. Crown Copyright. Unauthorised reproduction infringes Crown Copyright and may lead to prosecutions or civil proceedings. London Borough of Harrow LA.100019206. 2007.



2/13




St Ann's Shopping Centre, St Ann's Road, Harrow HA1 1AS

This map is reproduced from Ordnance Survey, material with the permission of Ordnance Survey, on behalf of the controller of Her Majesty's Stationery Office. Crown Copyright. Unauthorised reproduction infringes Crown Copyright and may lead to prosecutions or civil proceedings. London Borough of Harrow LA.100019206. 2007.




55 Gordon Avenue, Stanmore HA7 3QN

This map is reproduced from Ordnance Survey, material with the permission of Ordnance Survey on behalf of the controller of Her Majesty's Stationery Office. Crown Copyright. Unauthorised Reproduction infringes Crown Copyright and may lead to prosecutions or civil proceedings. London Borough of Harrow LA.100019206. 2007.

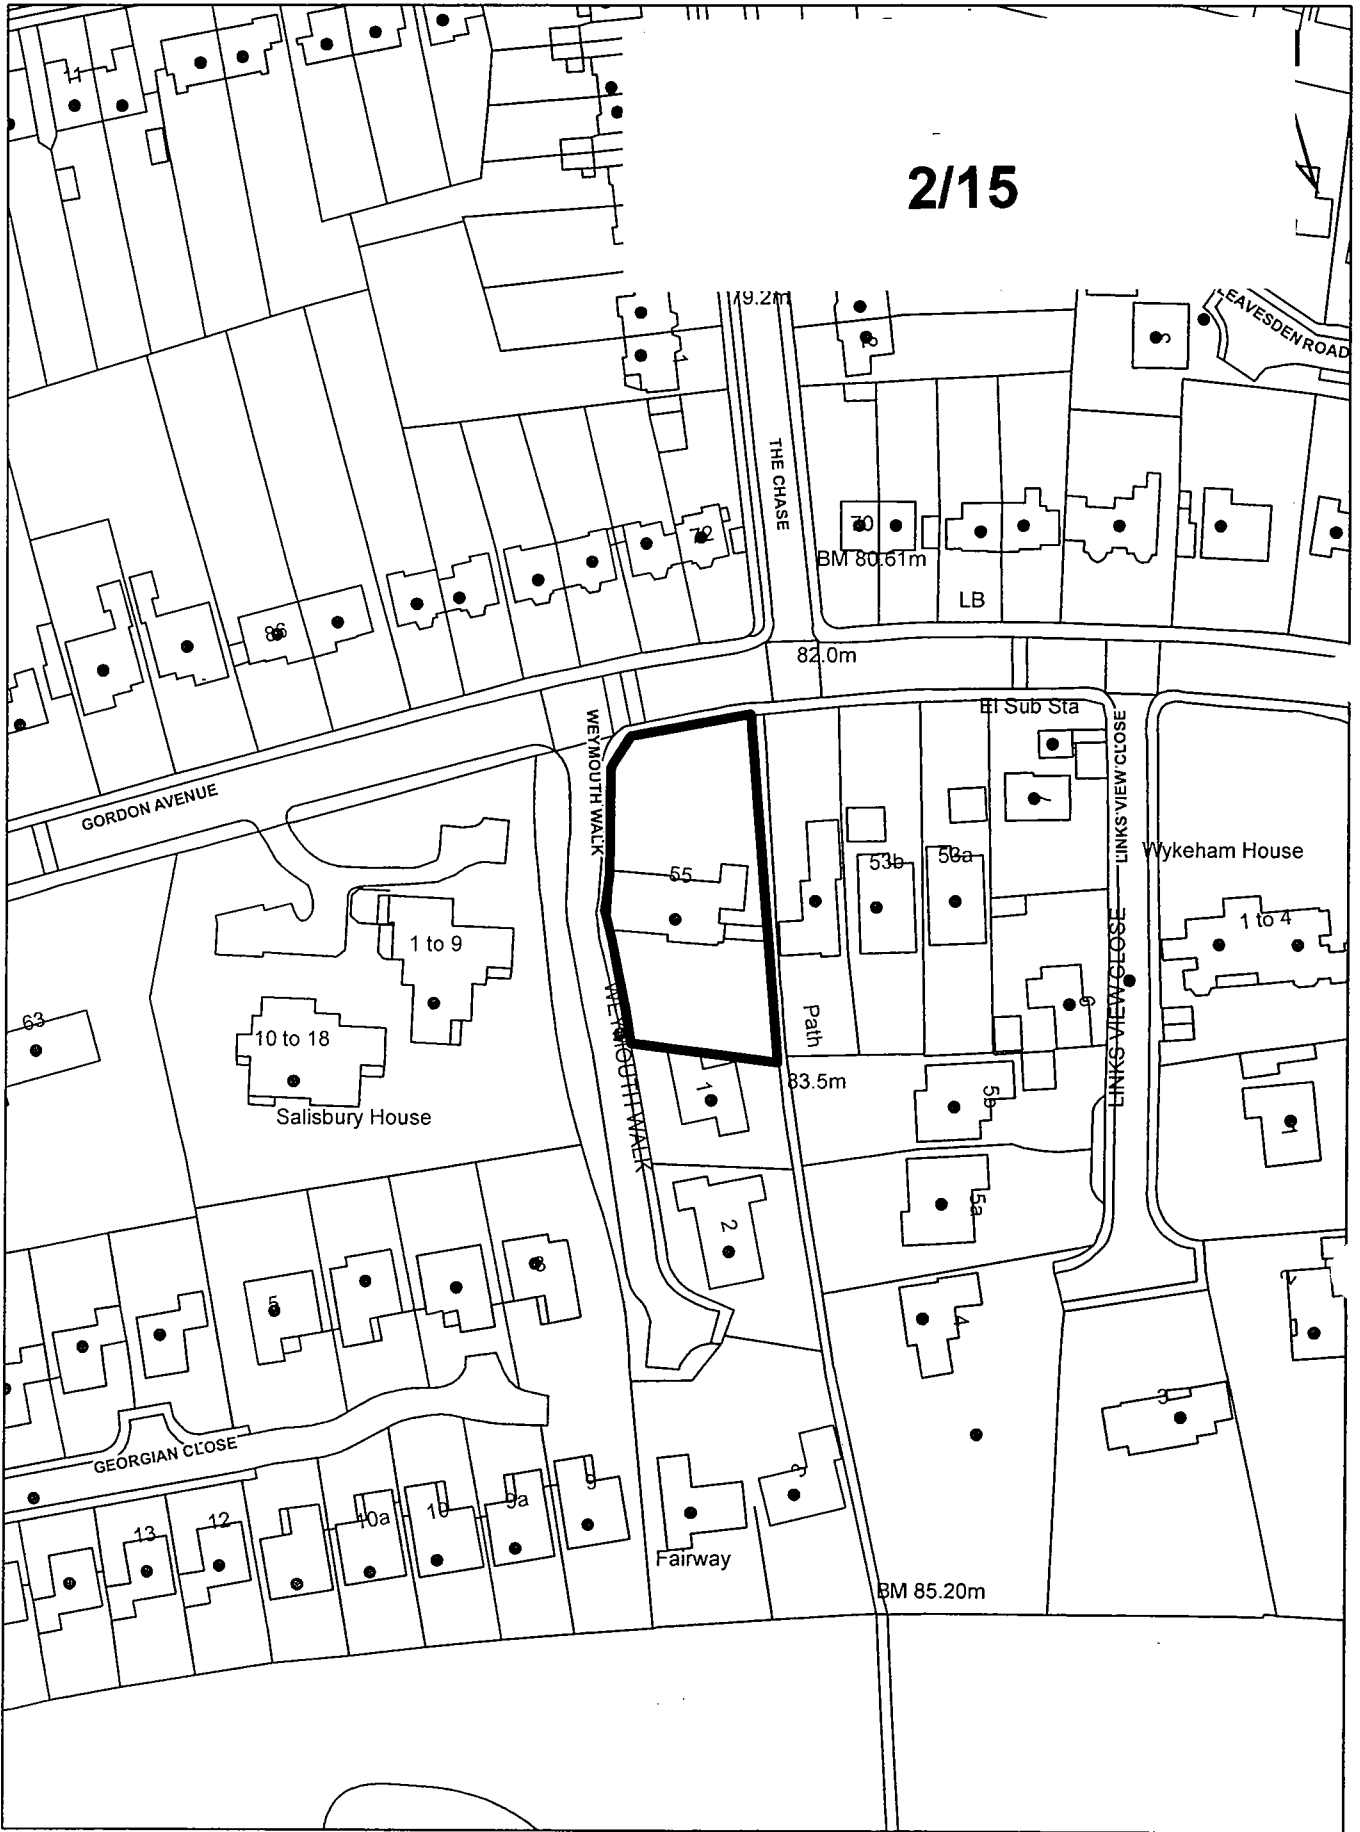

Royal National Orthopaedic Hospital Brockley Hill, Stanmore HA7 4LP

This map is reproduced from Ordnance Survey, material with the permission of Ordnance Survey on behalf of the controller of Her Majesty's Stationery Office. Crown Copyright. Unauthorised reproduction infringes Crown Copyright and may lead to prosecutions or civil proceedings. London Borough of Harrow LA. 100019206. 2007.

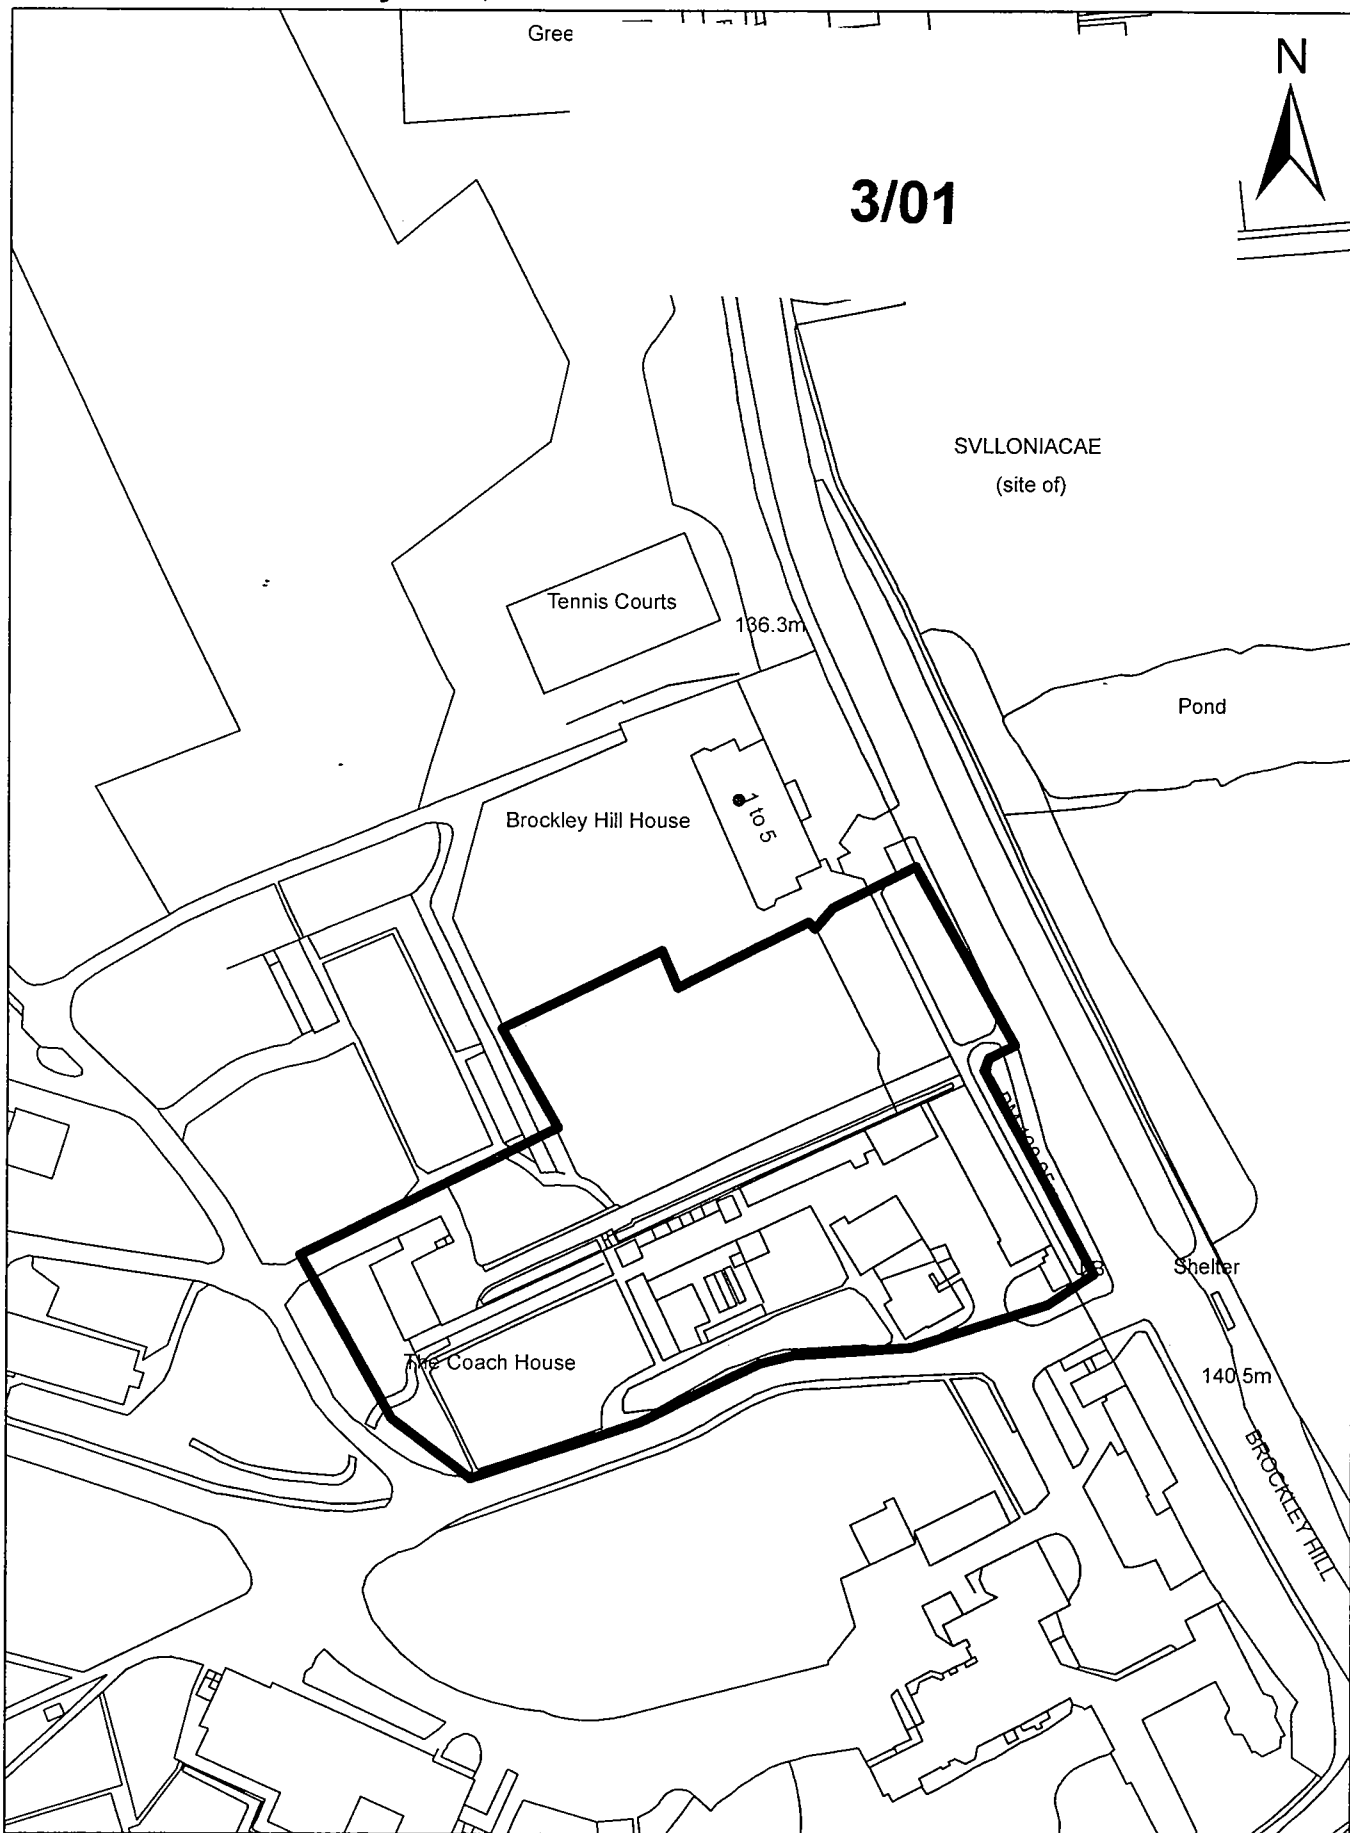

Botwell Court, 118 Headstone Road, Harrow HA1 1PF

This map is reproduced from Ordnance Survey material with the permission of Ordnance Survey on behalf of the controller of Her Majesty's Stationery Office. Crown Copyright. Unauthorised reproduction infringes Crown Copyright and may lead to prosecutions or civil proceedings. London Borough of Harrow LA.100019206. 2007.



This page is intentionally left blank