


APPENDIX D1

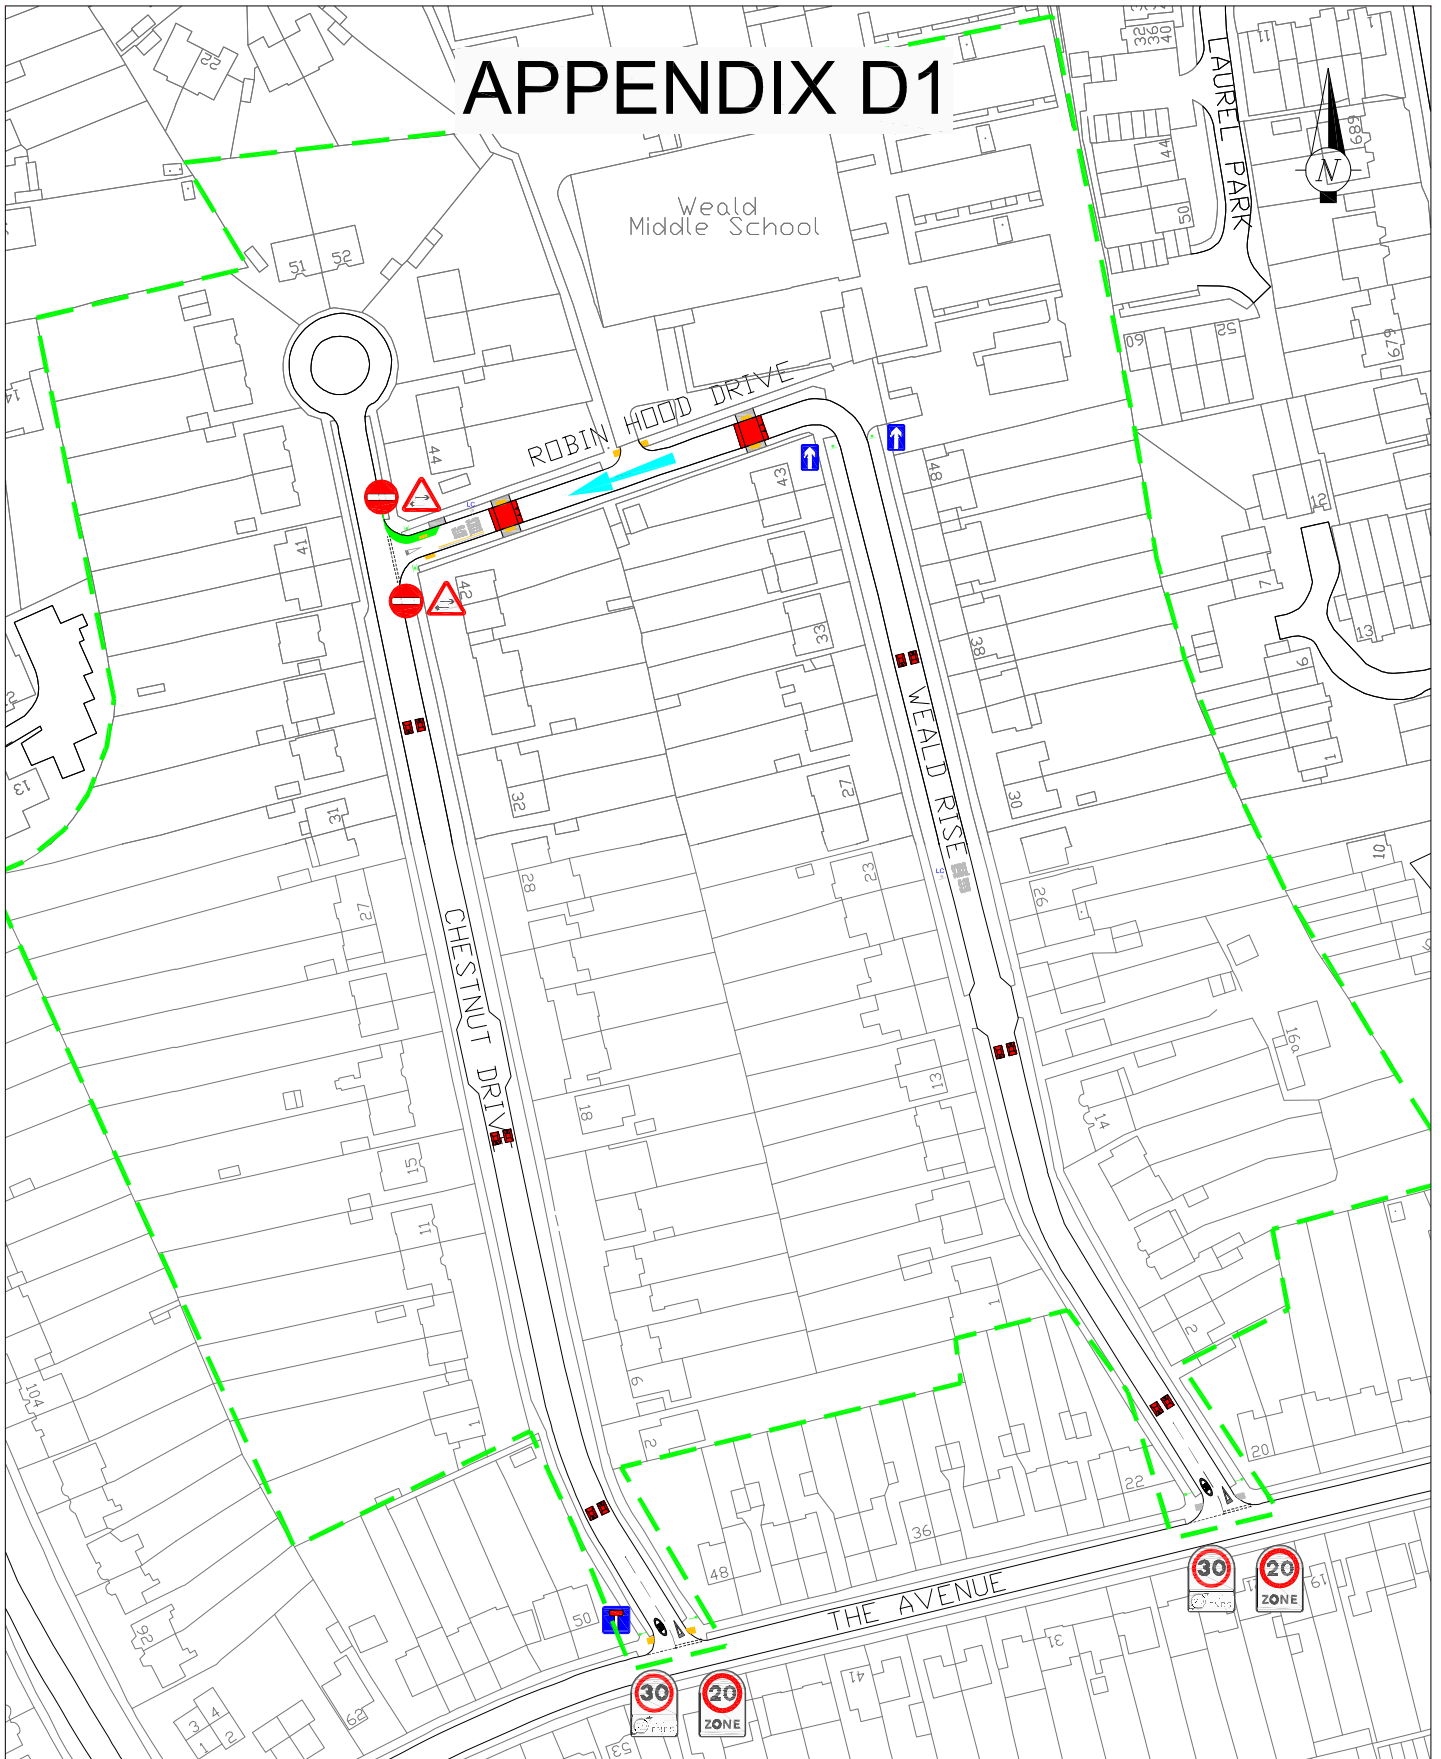

- Key**
- Zone boundary (Dairy Close, Kenmore Avenue & Cullington Close)
 - Proposed single yellow line to be upgraded to double yellow line waiting restriction
 - Proposed raised tablewth tactile paving and footway link
 - Proposed kerb balisot
 - Proposed speed cushions
 - Proposed tactile paving and amendments to dropped kerbs
 - 20mph zone entry / exit signs and rounded road marking
 - Proposed one-way section and direction of traffic flow

NOTES:

Harrow COUNCIL
LONDON

COMMUNITY & ENVIRONMENT
TRANSPORTATION

P.O. Box 39, Civic Centre,
Harrow, Middlesex, HA1 2XA
Tel: 020 8863 5611
Fax: 020 8420 9611

Designation	Details of Revision	Date	Sign
---	-----	---/---/---	---

Project	WEALD SCHOOL 20MPH ZONE
Title	SCHEME PROPOSALS

Scale	1:500	Drawn	JA	Checked	---
	@ A1	Date	12/07/12		
Drawing no	T/DWG/000339 (1 of 2)				
Autocad file	O:\Traffic_TrafficTeam\2012_13\TPR83\Stage2\Drawings\WealdSch				