


APPENDIX D2

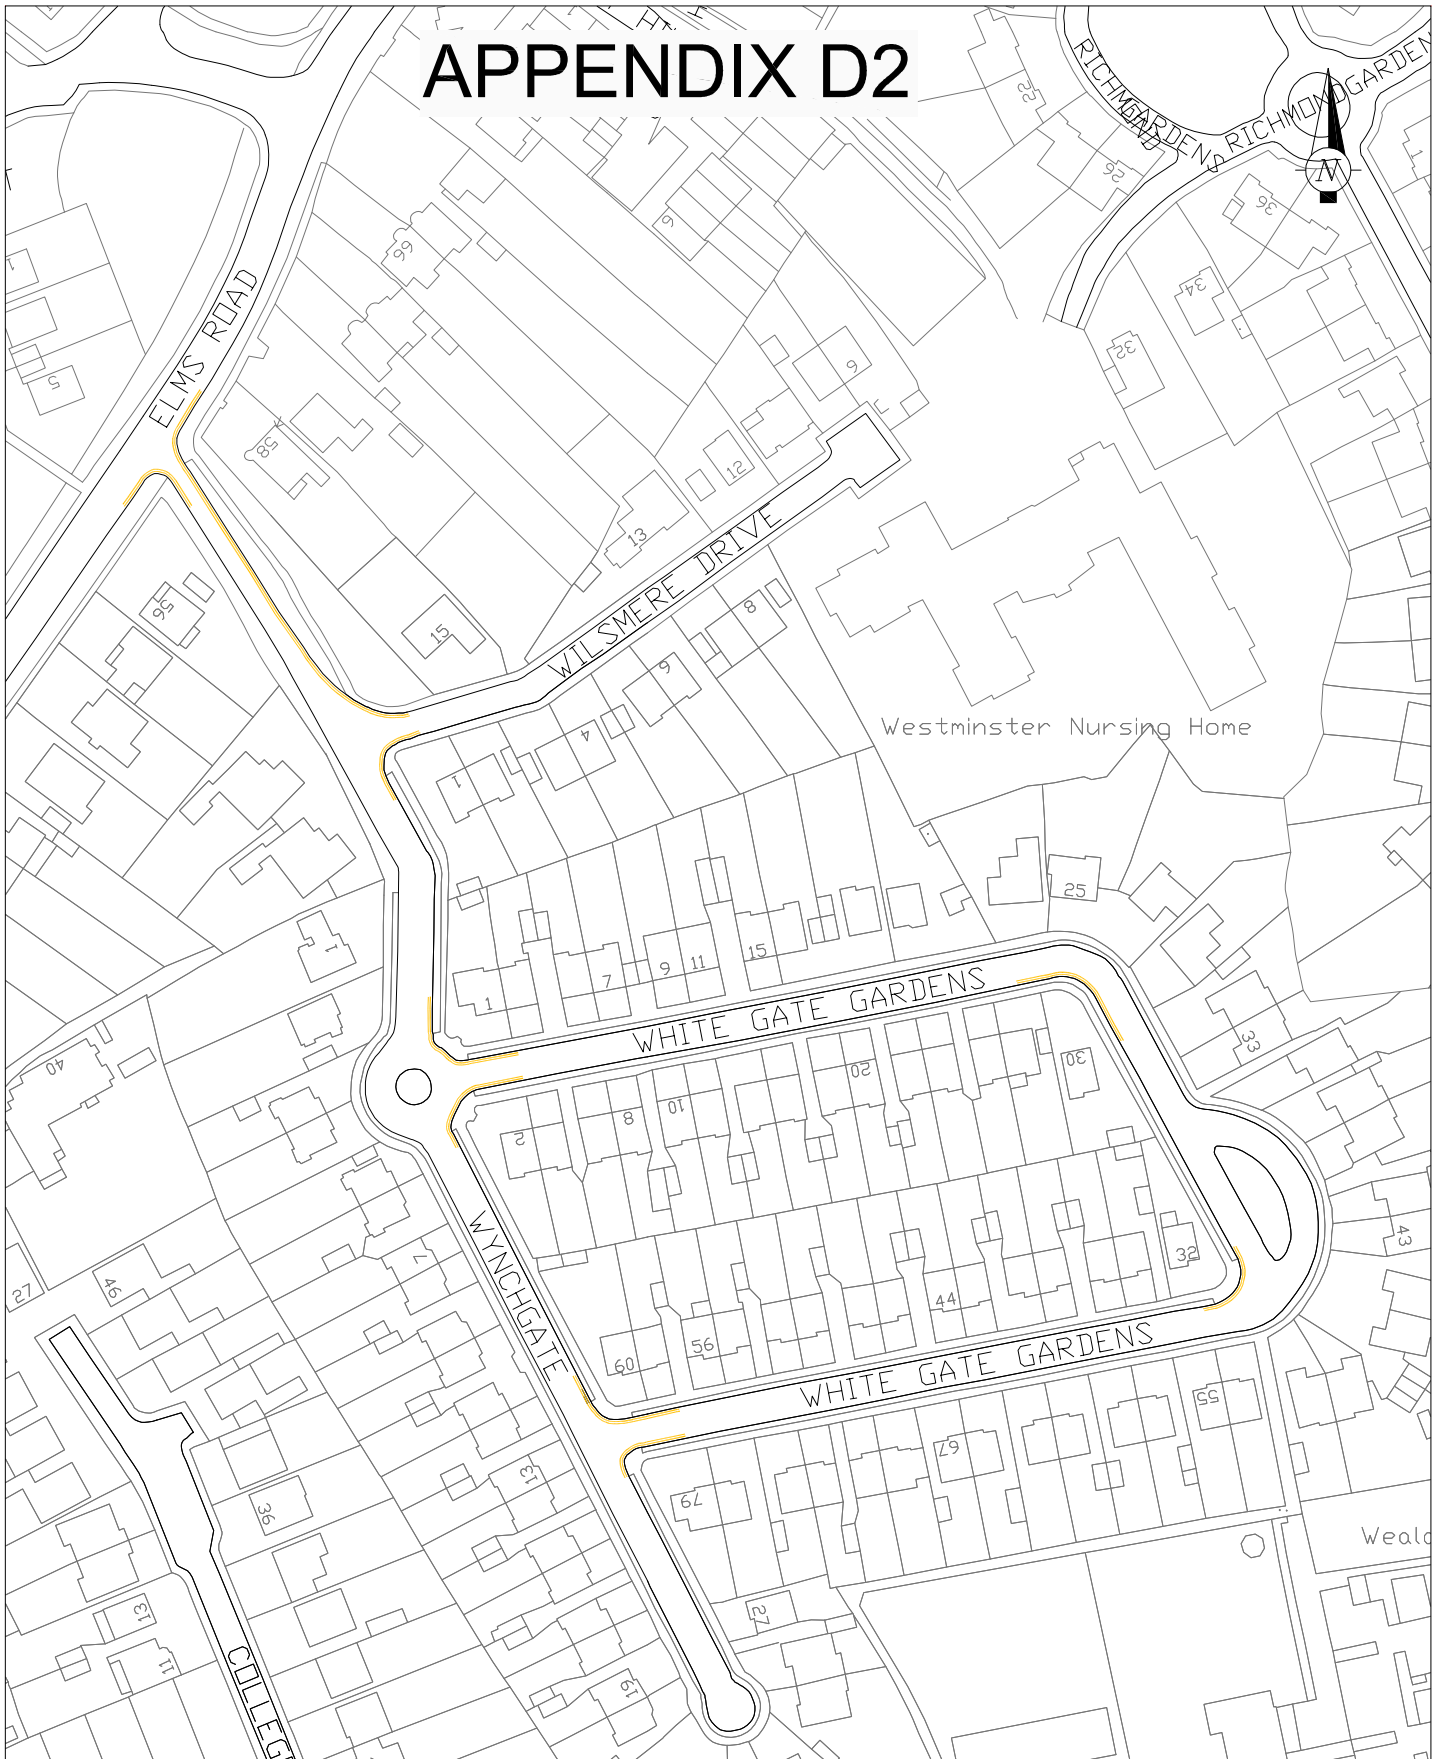

Key

Proposed double yellow line waiting restrictions

NOTES:

Harrow COUNCIL
LONDON

COMMUNITY & ENVIRONMENT
TRANSPORTATION

P.O. Box 39, Civic Centre,
Harrow, Middlesex, HA1 2XA
Tel: 020 8863 5611
Fax: 020 8420 9611

This map is reproduced from a street name Ordnance Survey map made with the permission of Ordnance Survey on behalf of the Controller of Her Majesty's Stationery Office (© Crown copyright. Unauthorised reproduction without Crown Copyright may result in prosecution and civil proceedings. London Borough of Harrow, 10/10/2010).

Designation	Details of Revision	Date	Sign
--	-----	-/-/-	--

Project	WEALD SCHOOL 20MPH ZONE
Title	SCHEME PROPOSALS

Scale	1:500	Drawn	JA	Checked	
	@ A1	Date	12/07/12		---
Drawing no	T/DWG/000339 (2 of 2)				
Autocad file	O:\Traffic_TrafficTeam\2012_13\TPR83/Stage2/Drawings/WealdSch				