


APPENDIX A

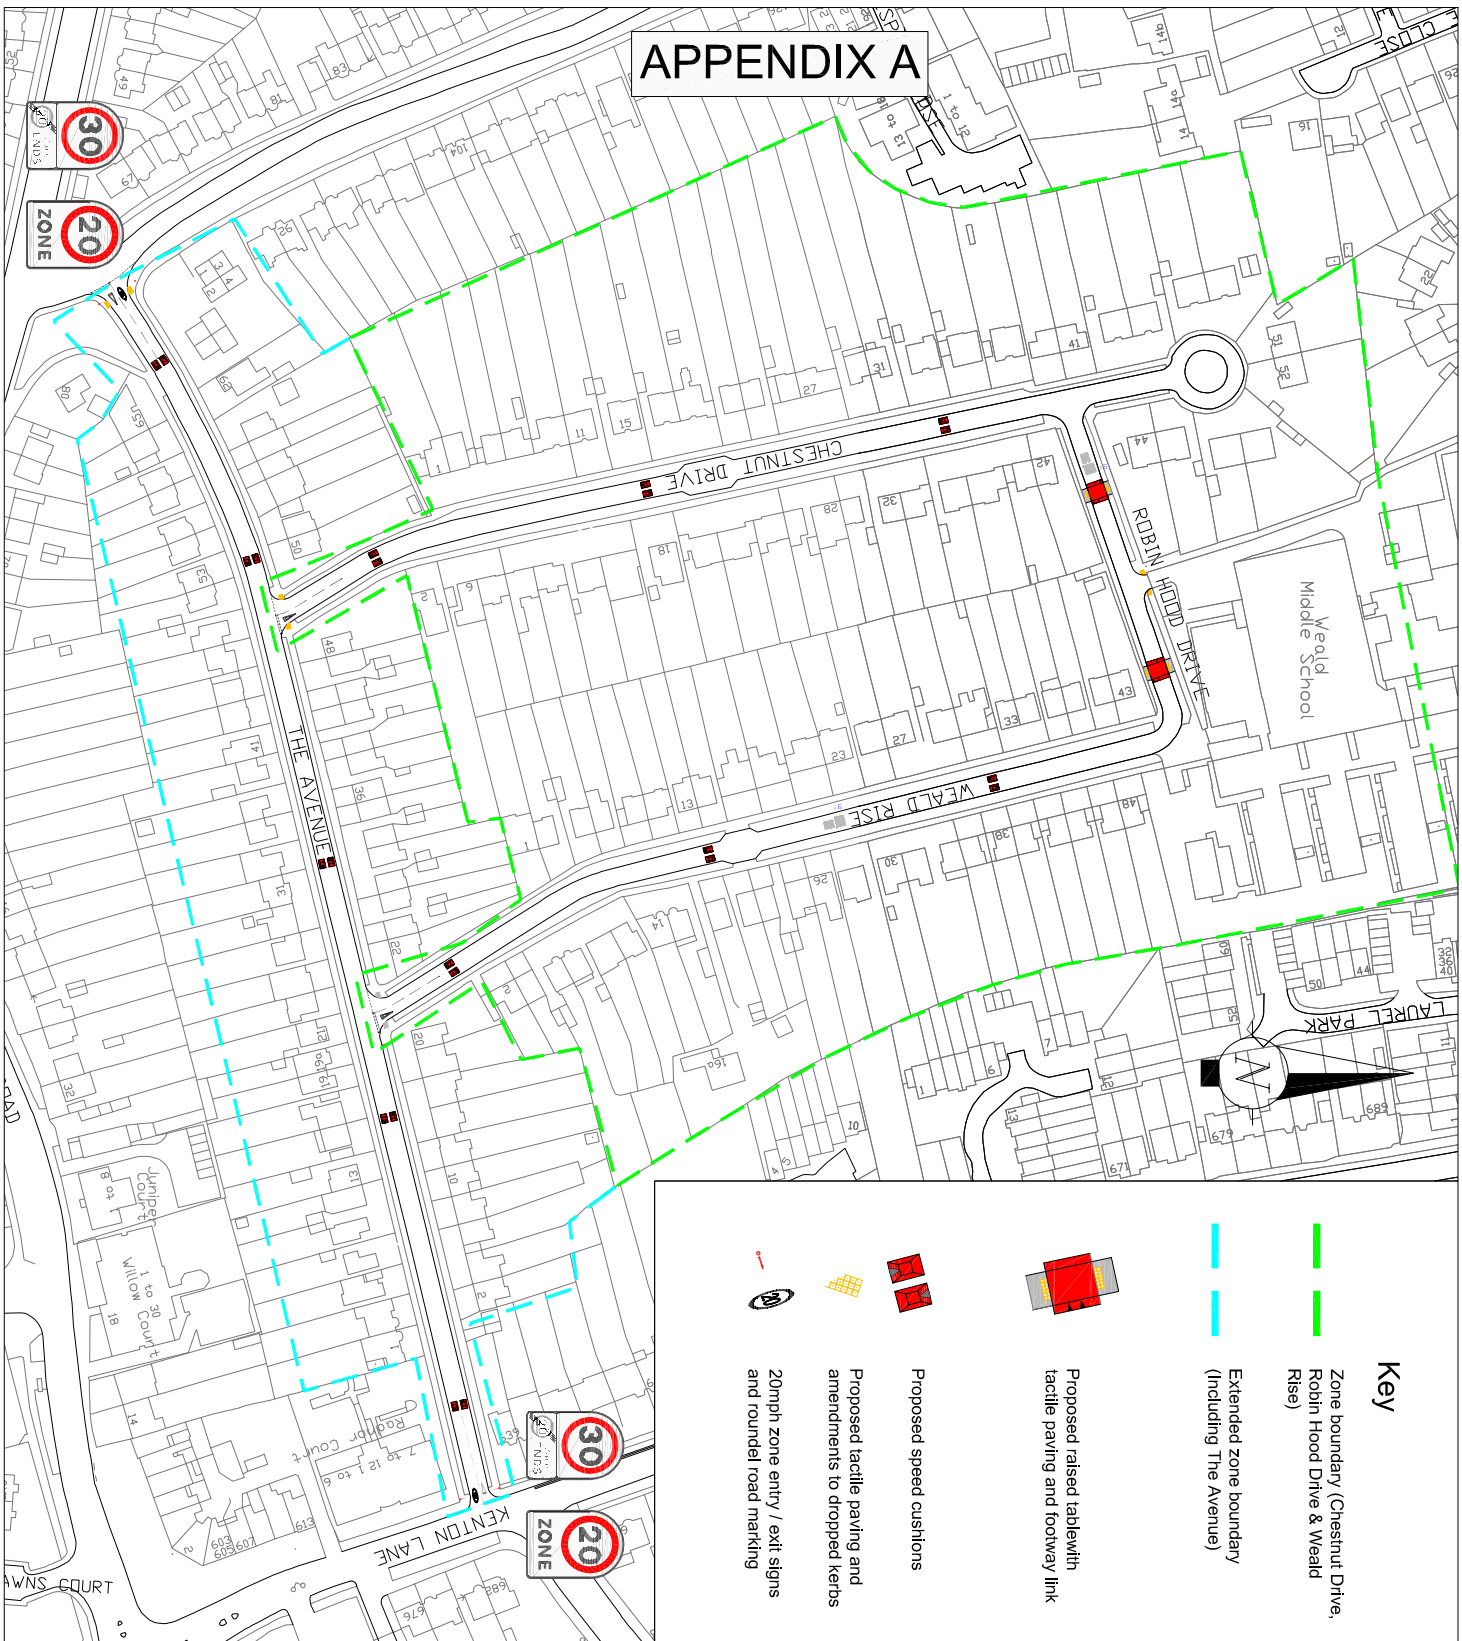

Key

- Zone boundary (Chestnut Drive, Robbin Hood Drive & Weald Rise)
- Extended zone boundary (Including The Avenue)
- Proposed raised tablewith tactile paving and footway link
- Proposed speed cushions
- Proposed tactile paving and amendments to dropped kerbs
- 20mph zone entry / exit signs and roundel road marking

NOTES:

This map is reproduced from or based upon any material with the permission of Ordnance Survey on behalf of the Controller of Her Majesty's Stationery Office (C) Crown Copyright and Database Right (2012) 100019206. All rights reserved. No part of this publication may be reproduced, stored in a retrieval system or transmitted in any form or by any means, electronic, mechanical, photocopying, recording or otherwise, without the prior written permission of Harrow Council.



COMMUNITY & ENVIRONMENT
TRANSPORTATION

P.O. Box 39, Civic Centre,
Harrow, Middlesex, HA1 2XA
Tel: 020 8603 5611
Fax: 020 8420 9011

Designation/Details of Revision	Date	Sign
Project		
WEALD SCHOOL 20MPH ZONE		

SCHEME PROPOSALS (Including The Avenue)

Scale	Drawn	Checked
NTS	JA	
© A3	Date 12/07/12	

Drawing no T/DWG/000339 (1 of 2)
Autocad file O:\Traffic_TrafficTeam\2012_13\TPR83\Stage2\Drawings\WealdSch