
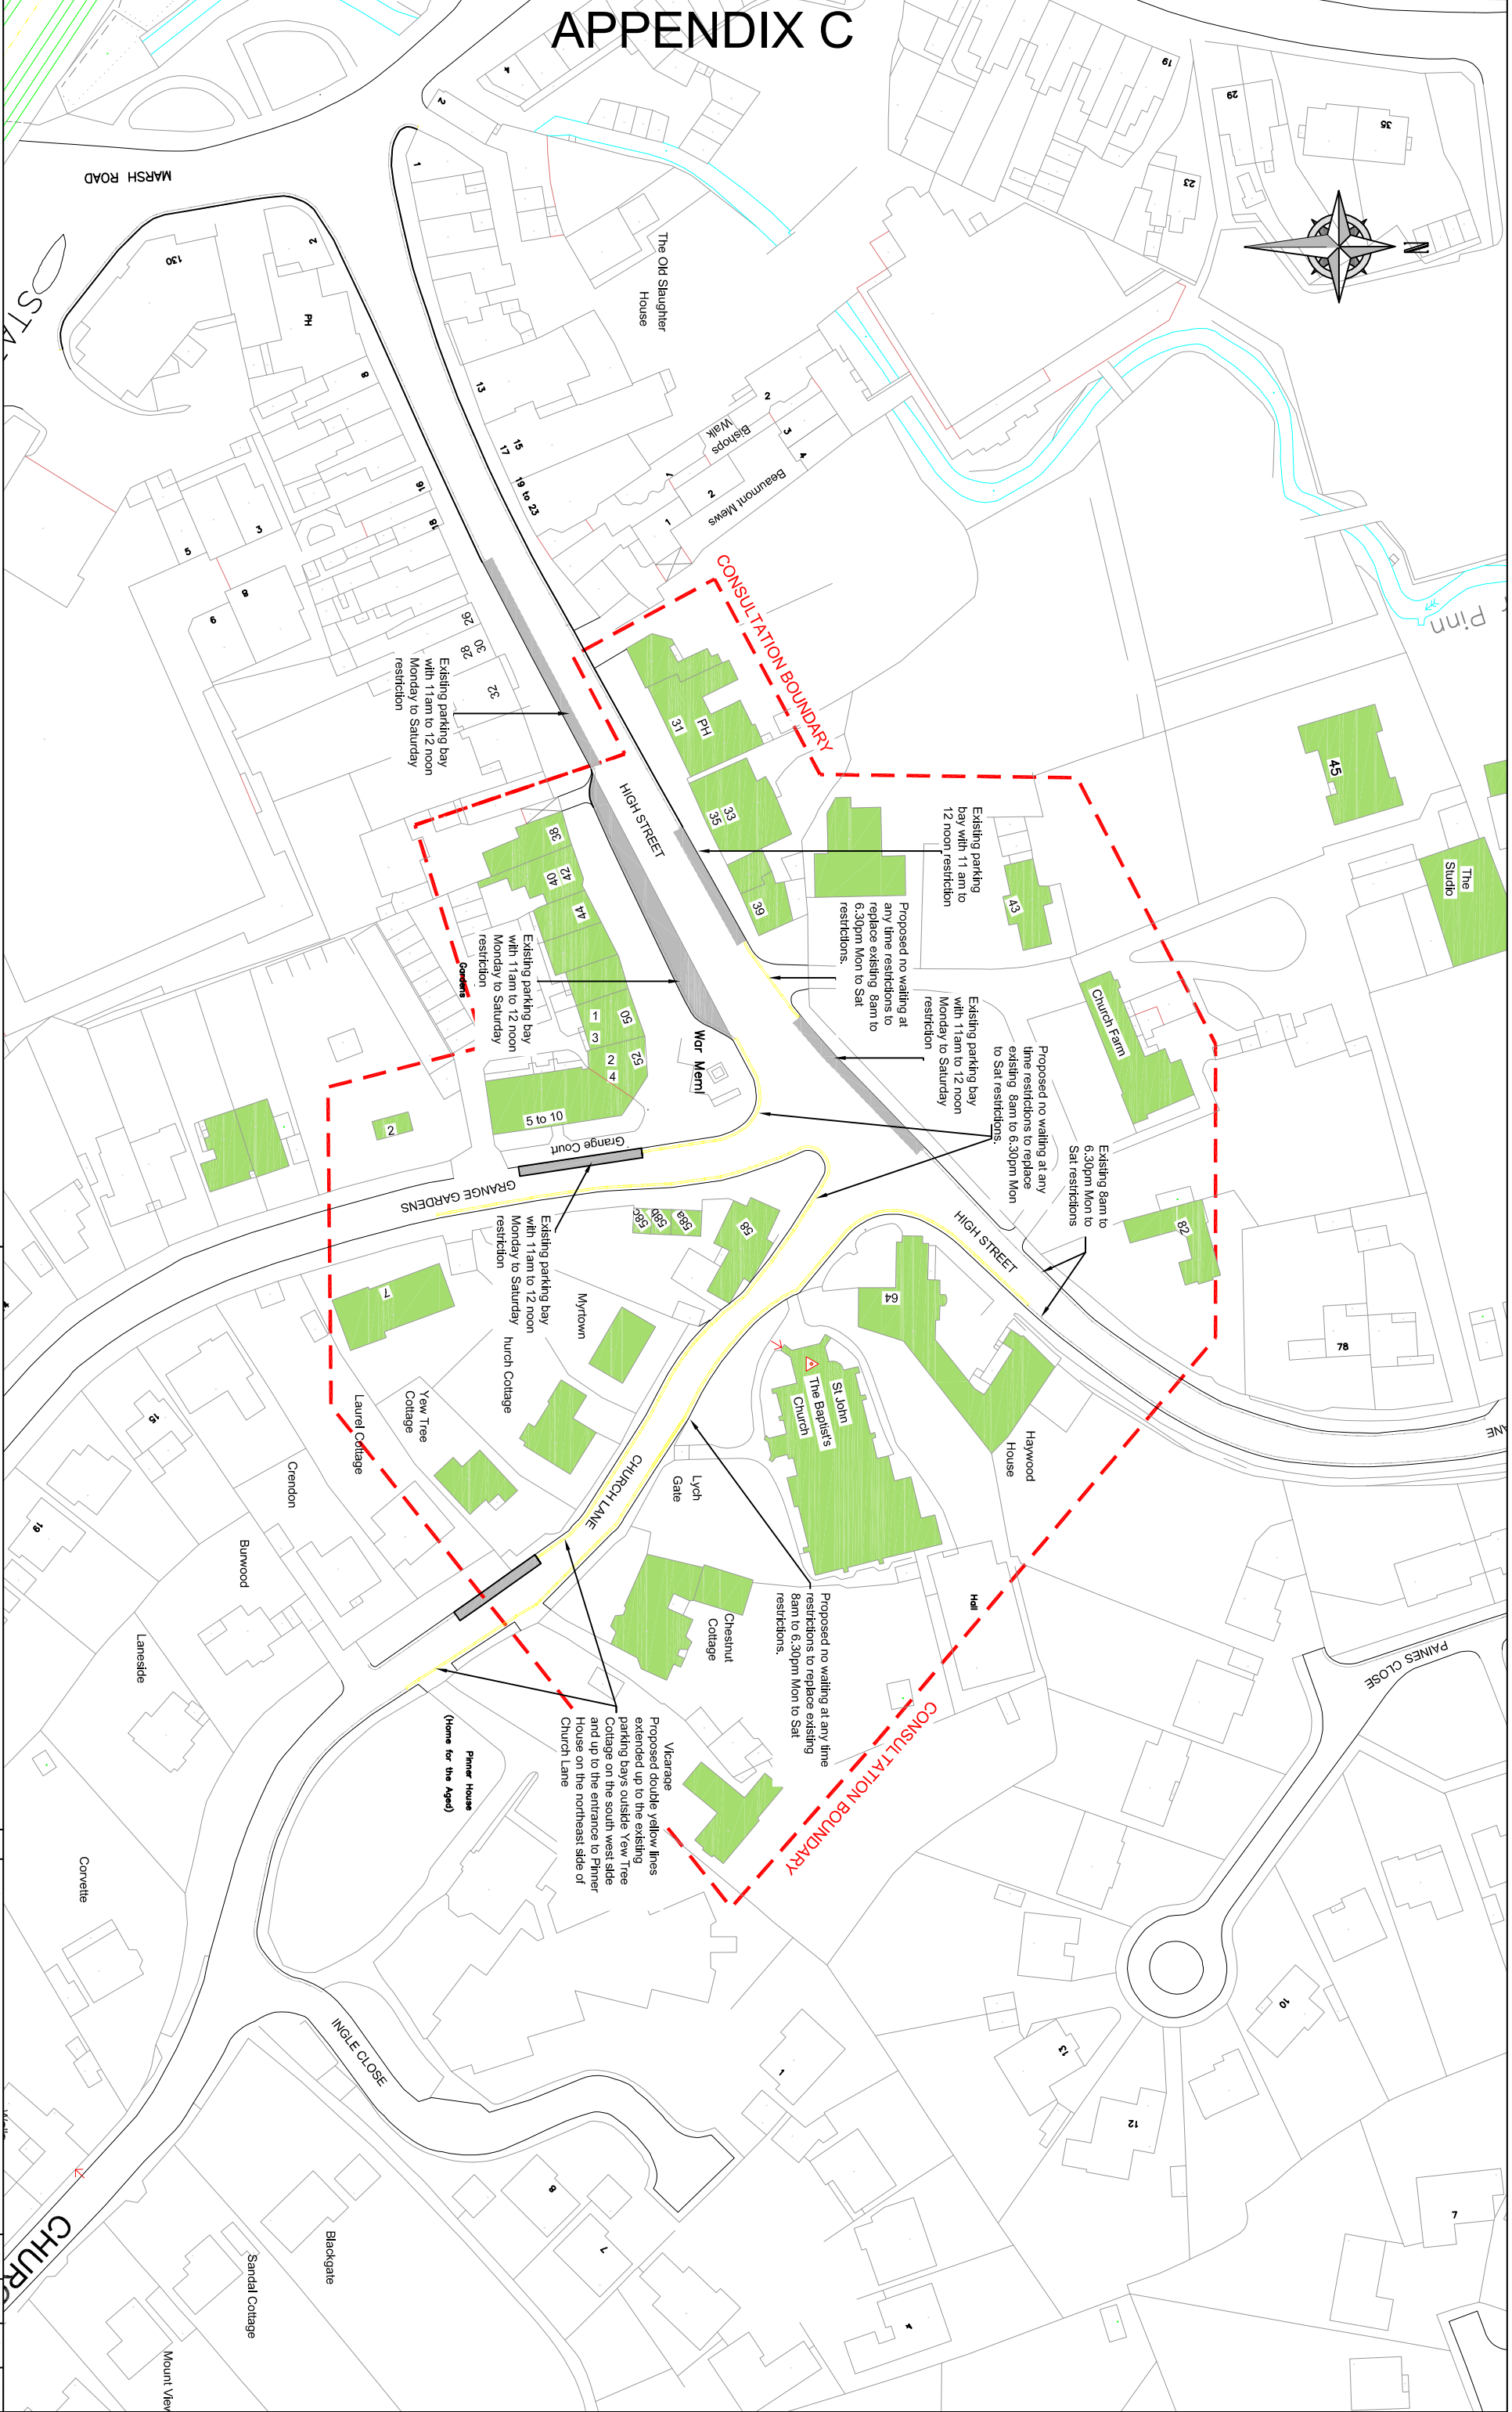


APPENDIX C

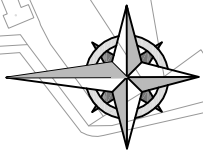

- NOTE:**
- Proposed no waiting at any time restrictions
 - Existing waiting restrictions
 - Extent of consultation boundary
 - Existing parking bays

Reproduction from the Ordnance Survey Mapping with the permission of the Controller of Her Majesty's Stationery Office Crown Copyright. Unauthorised reproduction infringes Crown Copyright and may lead to prosecution or civil proceedings. London Borough of Harrow 100019206.

CUSTOMER: HARROW COUNCIL PROJECT: HIGH STREET, PINNER PROPOSED NO WAITING AT ANY TIME RESTRICTIONS	
SCALE: 1:500 DRAWN BY: [Name] DATE: [Date]	ISSUE: [Number] DATE: [Date]
PROJECT NO.: 1/DWG/000300 TELEPHONE: 0208 424 1484	DATE: [Date] BY: [Name] DATE: [Date]