


# APPENDIX B1

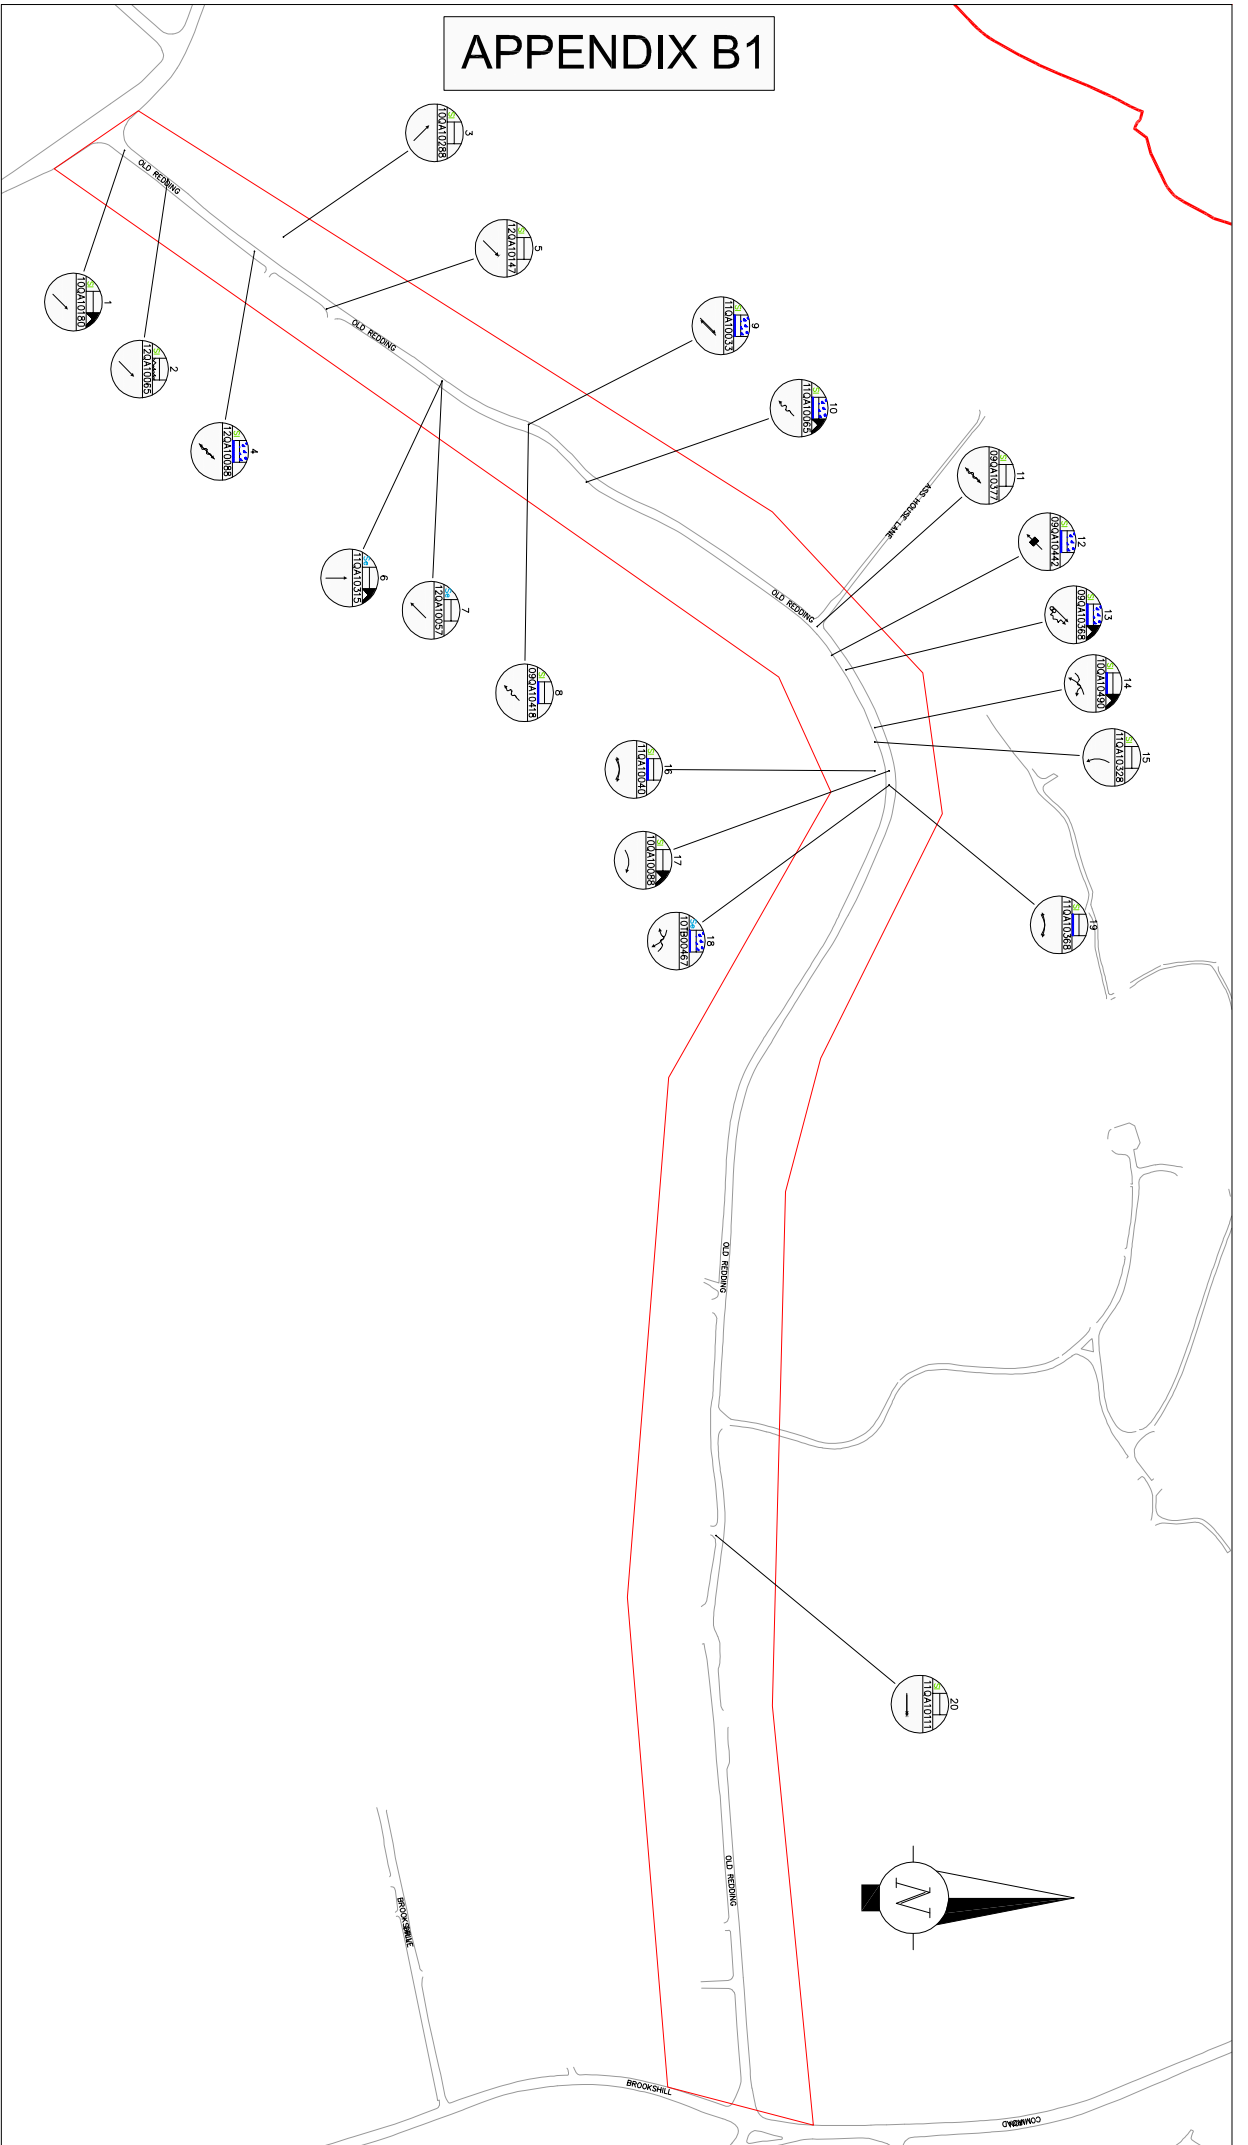

NOTES:

This map is reproduced from or based upon Ordnance Survey material with the permission of Ordnance Survey on behalf of the Controller of Her Majesty's Stationery Office. It is not to be used in any way that may infringe Crown Copyright and may lead to prosecution or civil proceedings. London Borough of Harrow 00019206.



COMMUNITY & ENVIRONMENT  
TRANSPORTATION  
P.O. Box 39, Civic Centre,  
Harrow, Middlesex, HA1 2XA  
Tel: 020 8863 5611  
Fax: 020 8420 9611

Designation	---
Details of Revision	-----
Date	-/-/-
Sign	---

Project	OLD REDDING
Title	PIC PLAN (3 years up to end June 12)

Scale	NTS	Drawn	JA	Checked	---
	© A3	Date	-/-/06		
Drawing no	LBH/TM				
Autocad file	project code drawing title.DWG				