


APPENDIX B

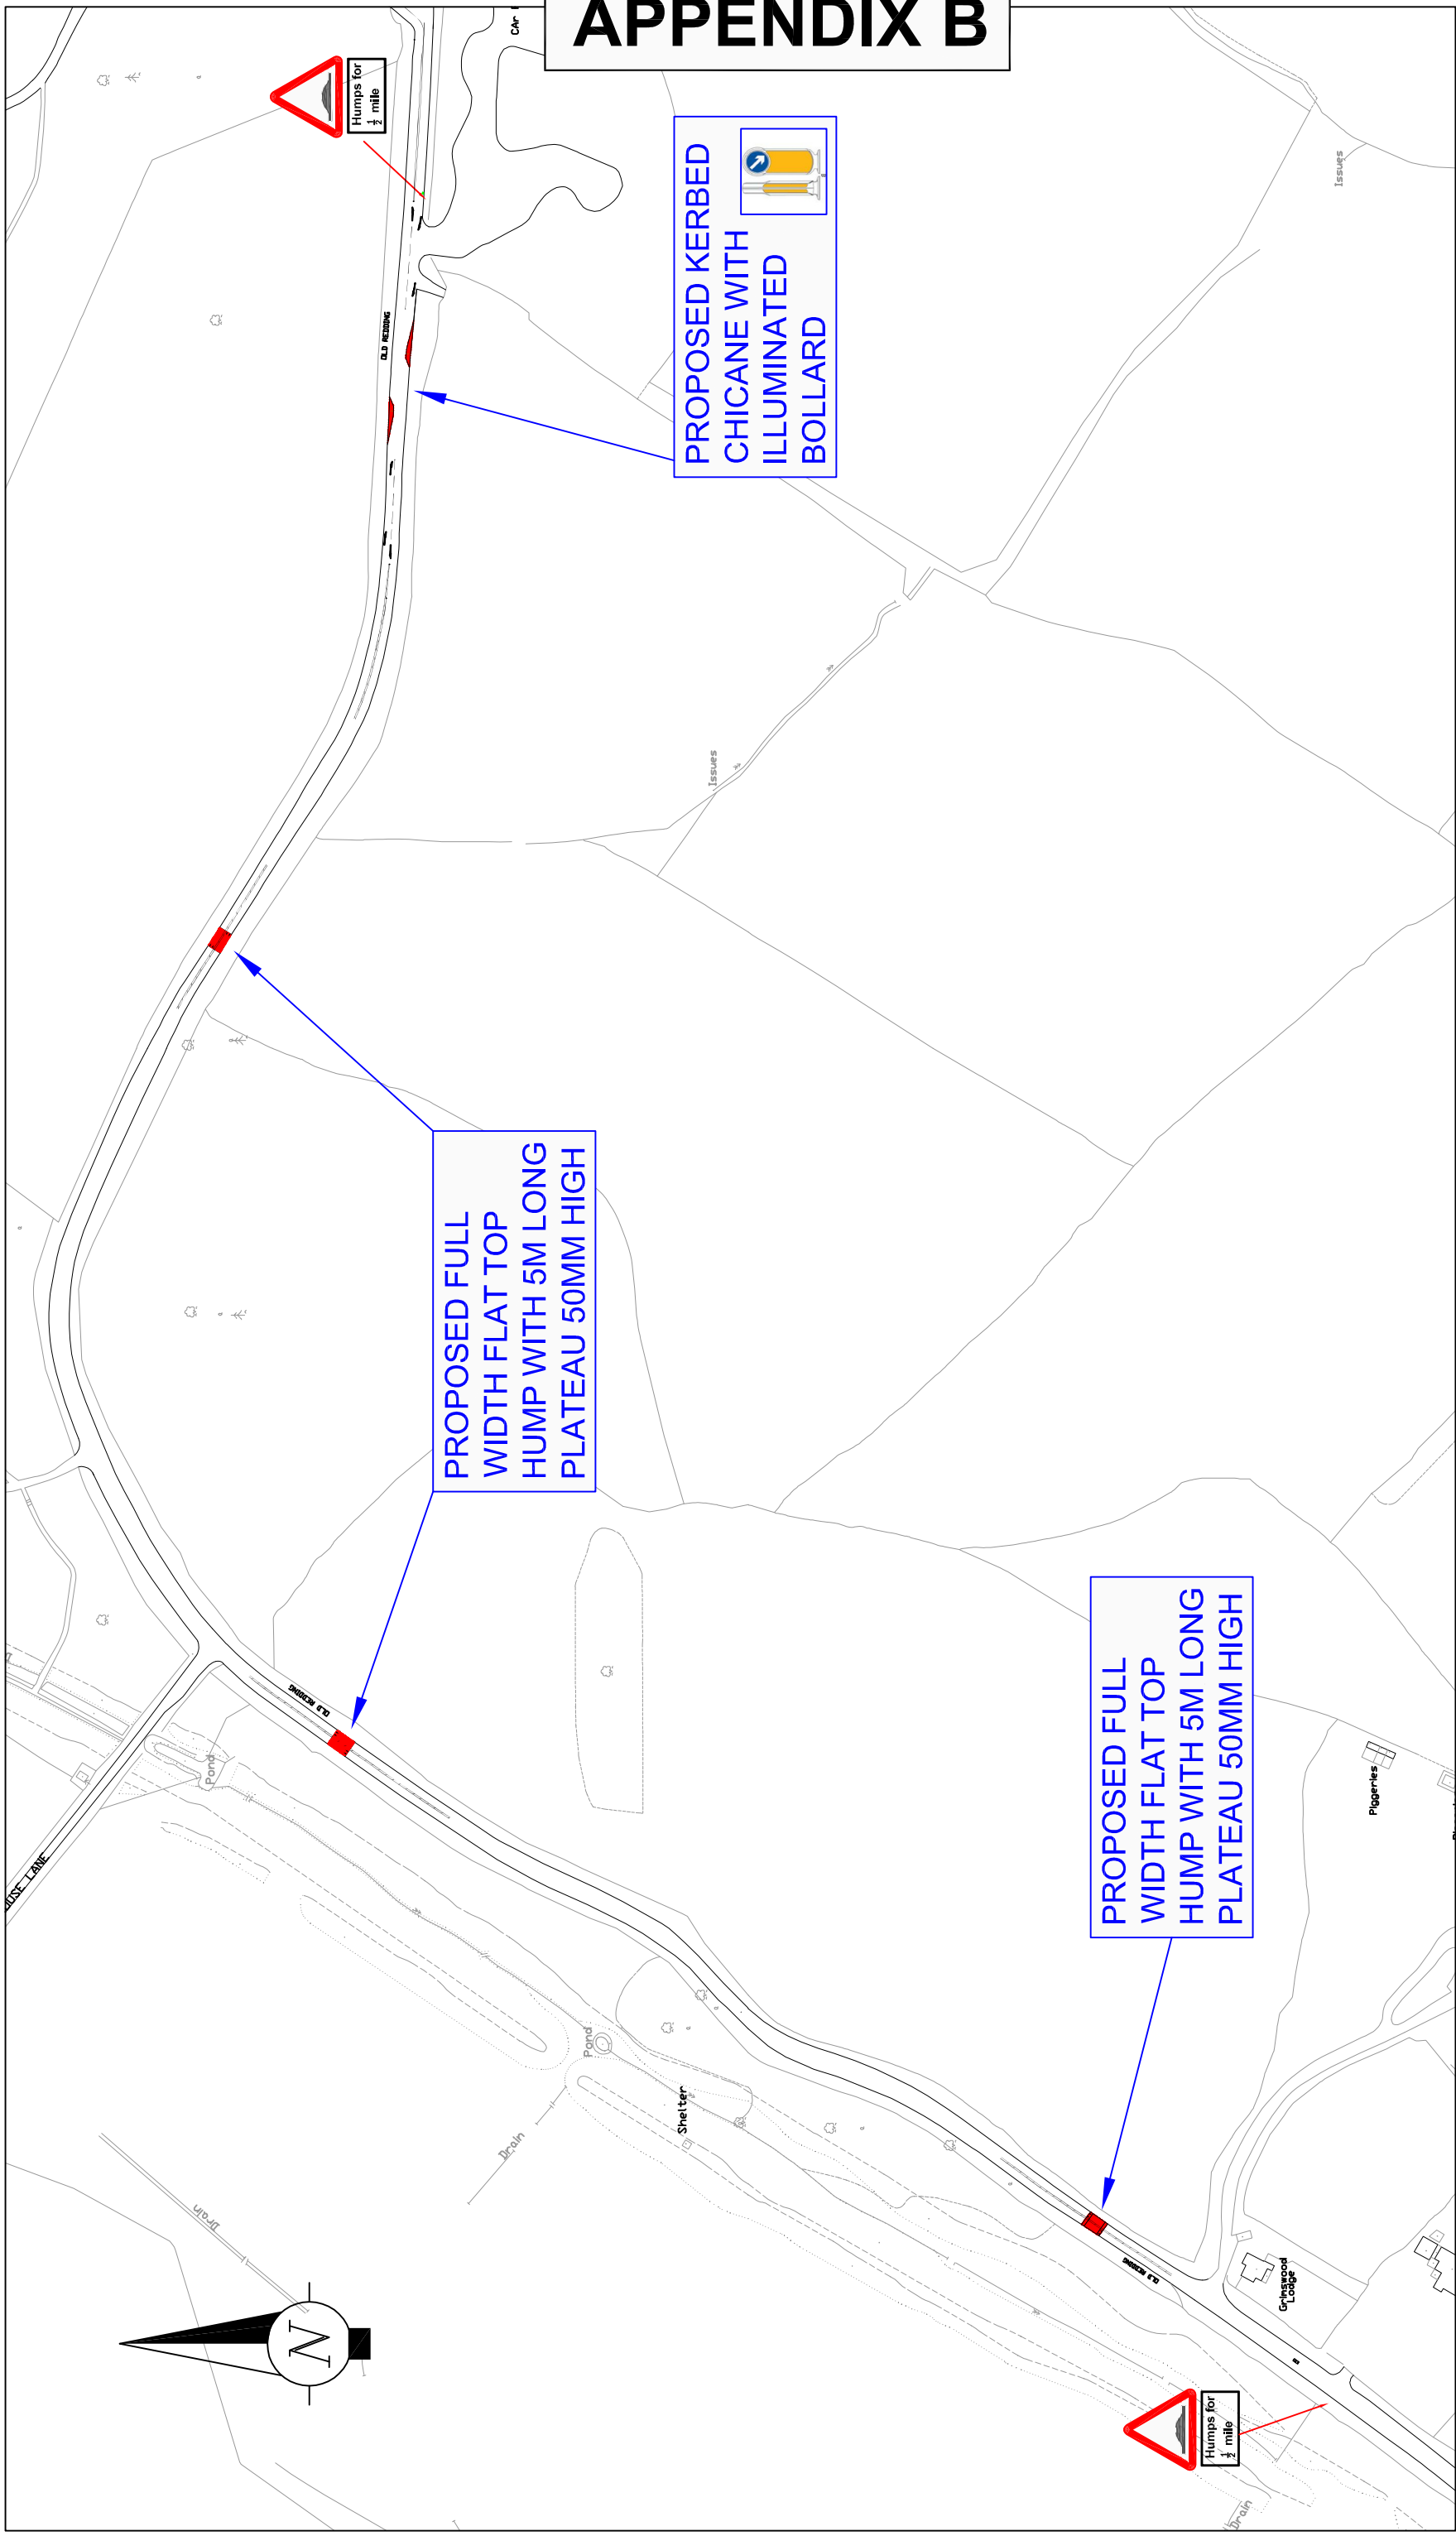

NOTES:

This map is reproduced from or based upon Ordnance Survey material with the permission of Ordnance Survey on behalf of the Controller of Her Majesty's Stationery Office (C) Crown Copyright. Unauthorised reproduction infringes Crown Copyright and may lead to prosecution proceedings. London Borough of Harrow 10/01/2006.

Harrow COUNCIL LONDON
 working in partnership with
ACCORD

COMMUNITY & ENVIRONMENT
 TRANSPORTATION

P.O. Box 39, Civic Centre,
 Harrow, Middlesex. HA1 2XA
 Tel: 020 8863 5611
 Fax: 020 8420 9611

Designation	Details of Revision	Date	Sign
--	-----	-/-/-	--

Project
OLD REDDING SAFETY SCHEME

Title
PROPOSED TRAFFIC CALMING SCHEME

Scale	Drawn	Checked
NTS @ A3	JA	---
Drawing no	Date	
T/DWG/	11/04/08	---
Autocad file		
O:\Traffic\JA\OldReddingLSS\Drawings\Old Redding JA		