



# APPENDIX F

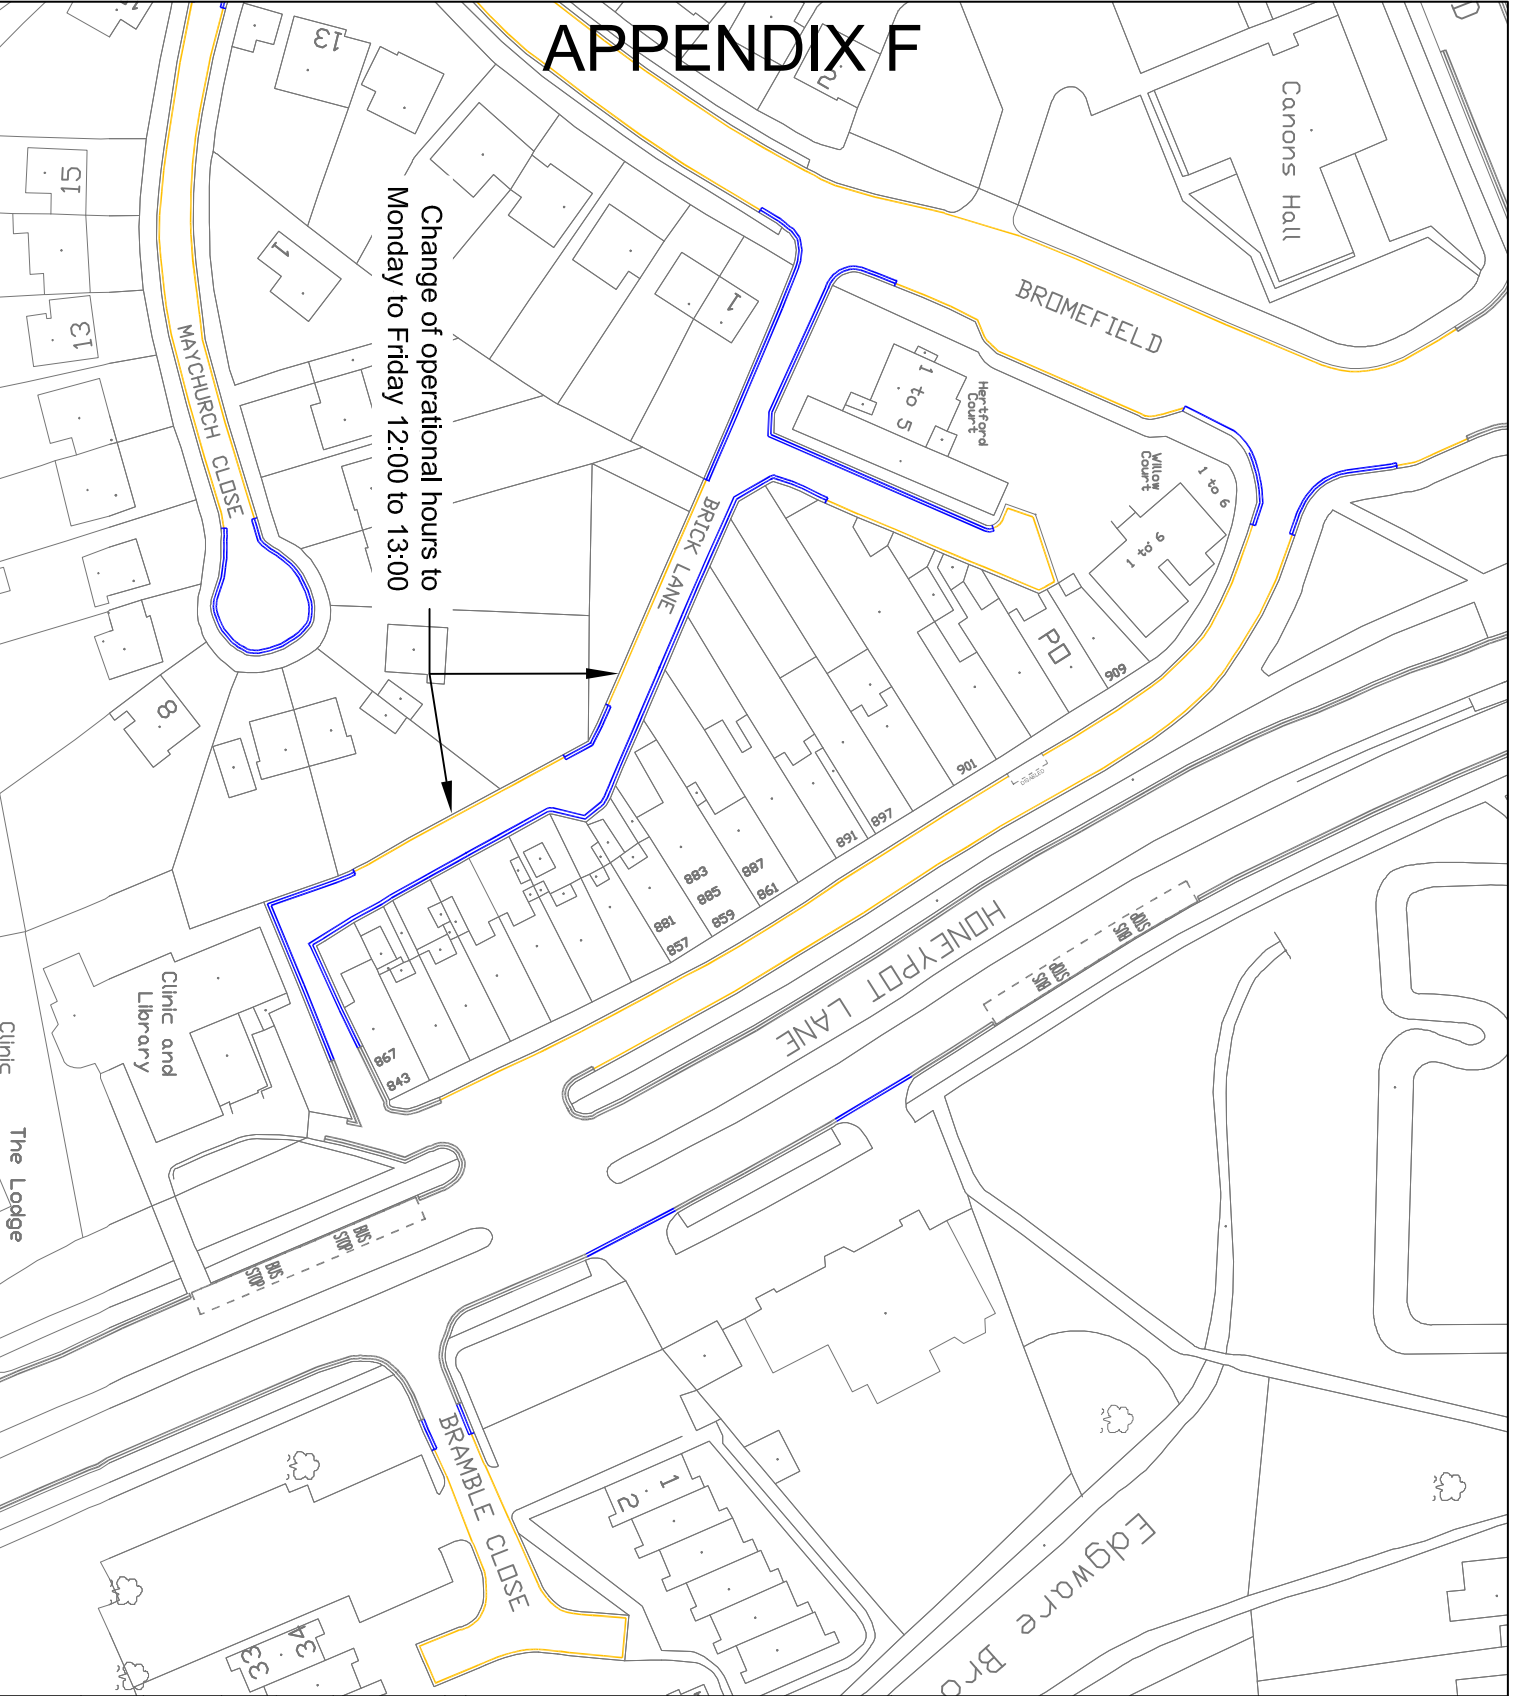


Change of operational hours to  
Monday to Friday 12:00 to 13:00

- NOTES:**
- Proposed Double Yellow Lines
  - Proposed Single Yellow Lines

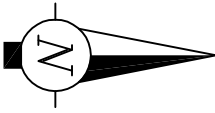

This map is reproduced from or based upon any material with the permission of Ordnance Survey on behalf of the Controller of Her Majesty's Stationery Office. © Crown copyright. Unauthorised reproduction infringes Crown Copyright and may lead to prosecution or civil proceedings. London Borough of Harrow 100019026.



**Harrow COUNCIL**  
LONDON

COMMUNITY & ENVIRONMENT  
TRANSPORTATION

P.O. Box 39, Civic Centre,  
Harrow, Middlesex, HA1 2XA  
Tel: 020 8603 5611  
Fax: 020 8420 9611


Designation	Details of Revision	Date	Sign
B	Change of operational hours Brick Lane	10/2012	EH

**Project:** Canons Park Station Parking Review



**Title:** Statutory Consultation  
Proposed Changes to Advertised Order


Scale	Drawn	Checked
NTS	EH	PN
	Date	
	10/2012	

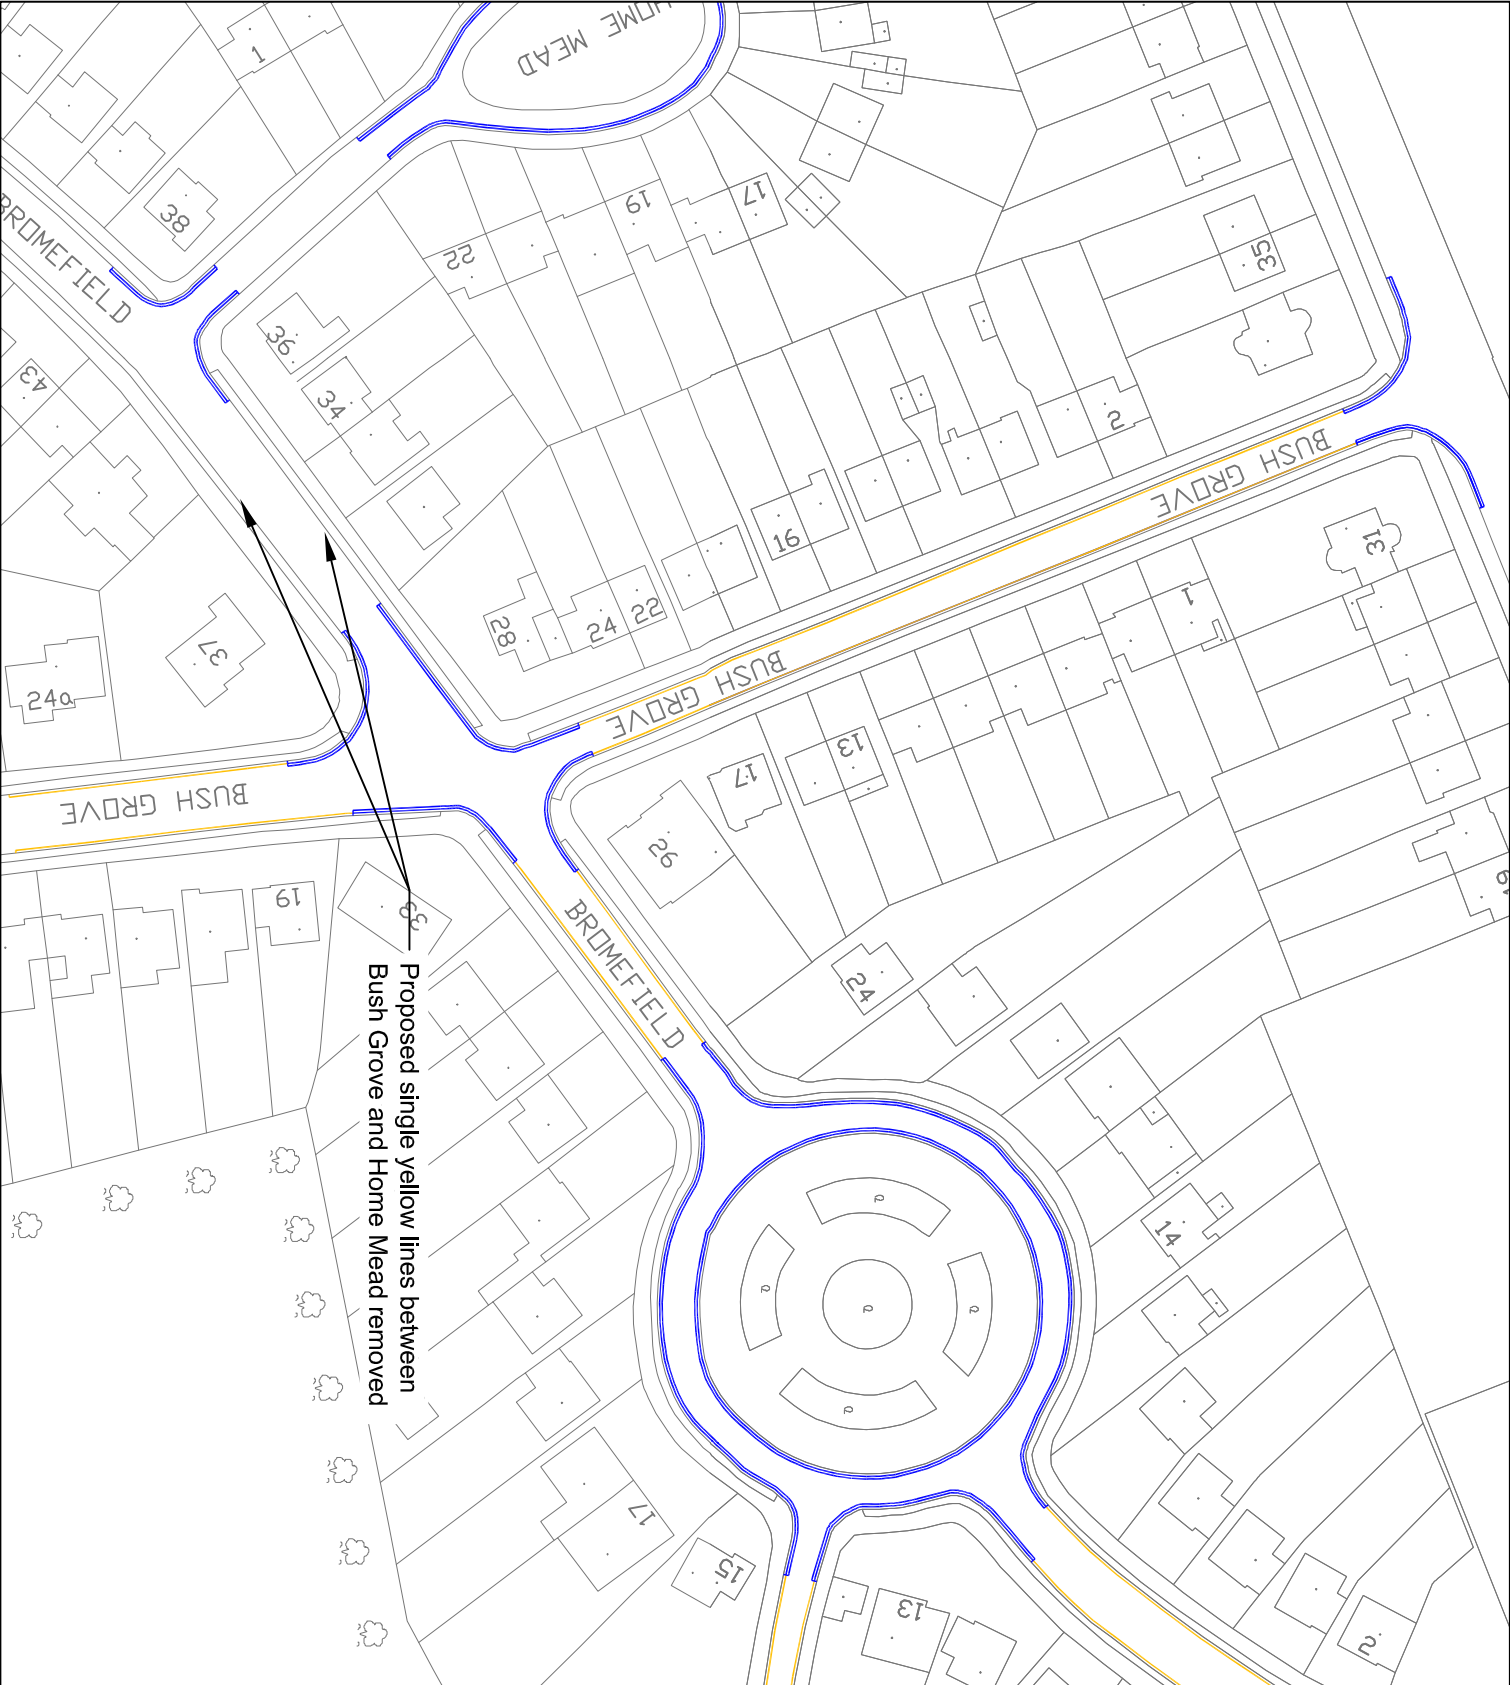**Drawing no:** T-DWG-00005-B-11  
Autocad file  
O:\TRAFFIC\P&STeam\CP\Canons Park\Drawings



**NOTES:**

-  Proposed Double Yellow Lines
-  Proposed Single Yellow Lines

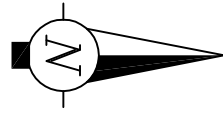

This map is reproduced from or based upon any material with the permission of Ordnance Survey on behalf of the Controller of Her Majesty's Stationery Office. © Crown copyright. Unauthorised reproduction infringes Crown Copyright and may lead to prosecution or civil proceedings. London Borough of Harrow 1000190206.

**Harrow**  
COUNCIL  
LONDON

**COMMUNITY & ENVIRONMENT  
TRANSPORTATION**

P.O. Box 39, Civic Centre,  
Harrow, Middlesex, HA1 2XA  
Tel: 020 8603 5611  
Fax: 020 8420 9611

<b>B</b>	Reduced SYL on Bromefield	10/2012	EH
<b>Designation/Details of Revision</b>		<b>Date</b>	<b>Sign</b>
<b>Project:</b>			
Canons Park Station Parking Review			


**Title**

Statutory Consultation  
Proposed Changes to Advertised Order



<b>Scale</b>	NTS	
<b>Drawn</b>	EH	<b>Checked</b>
<b>Date</b>	10/2012	PN


**Drawing no**  
T-DWG-00005-B-12

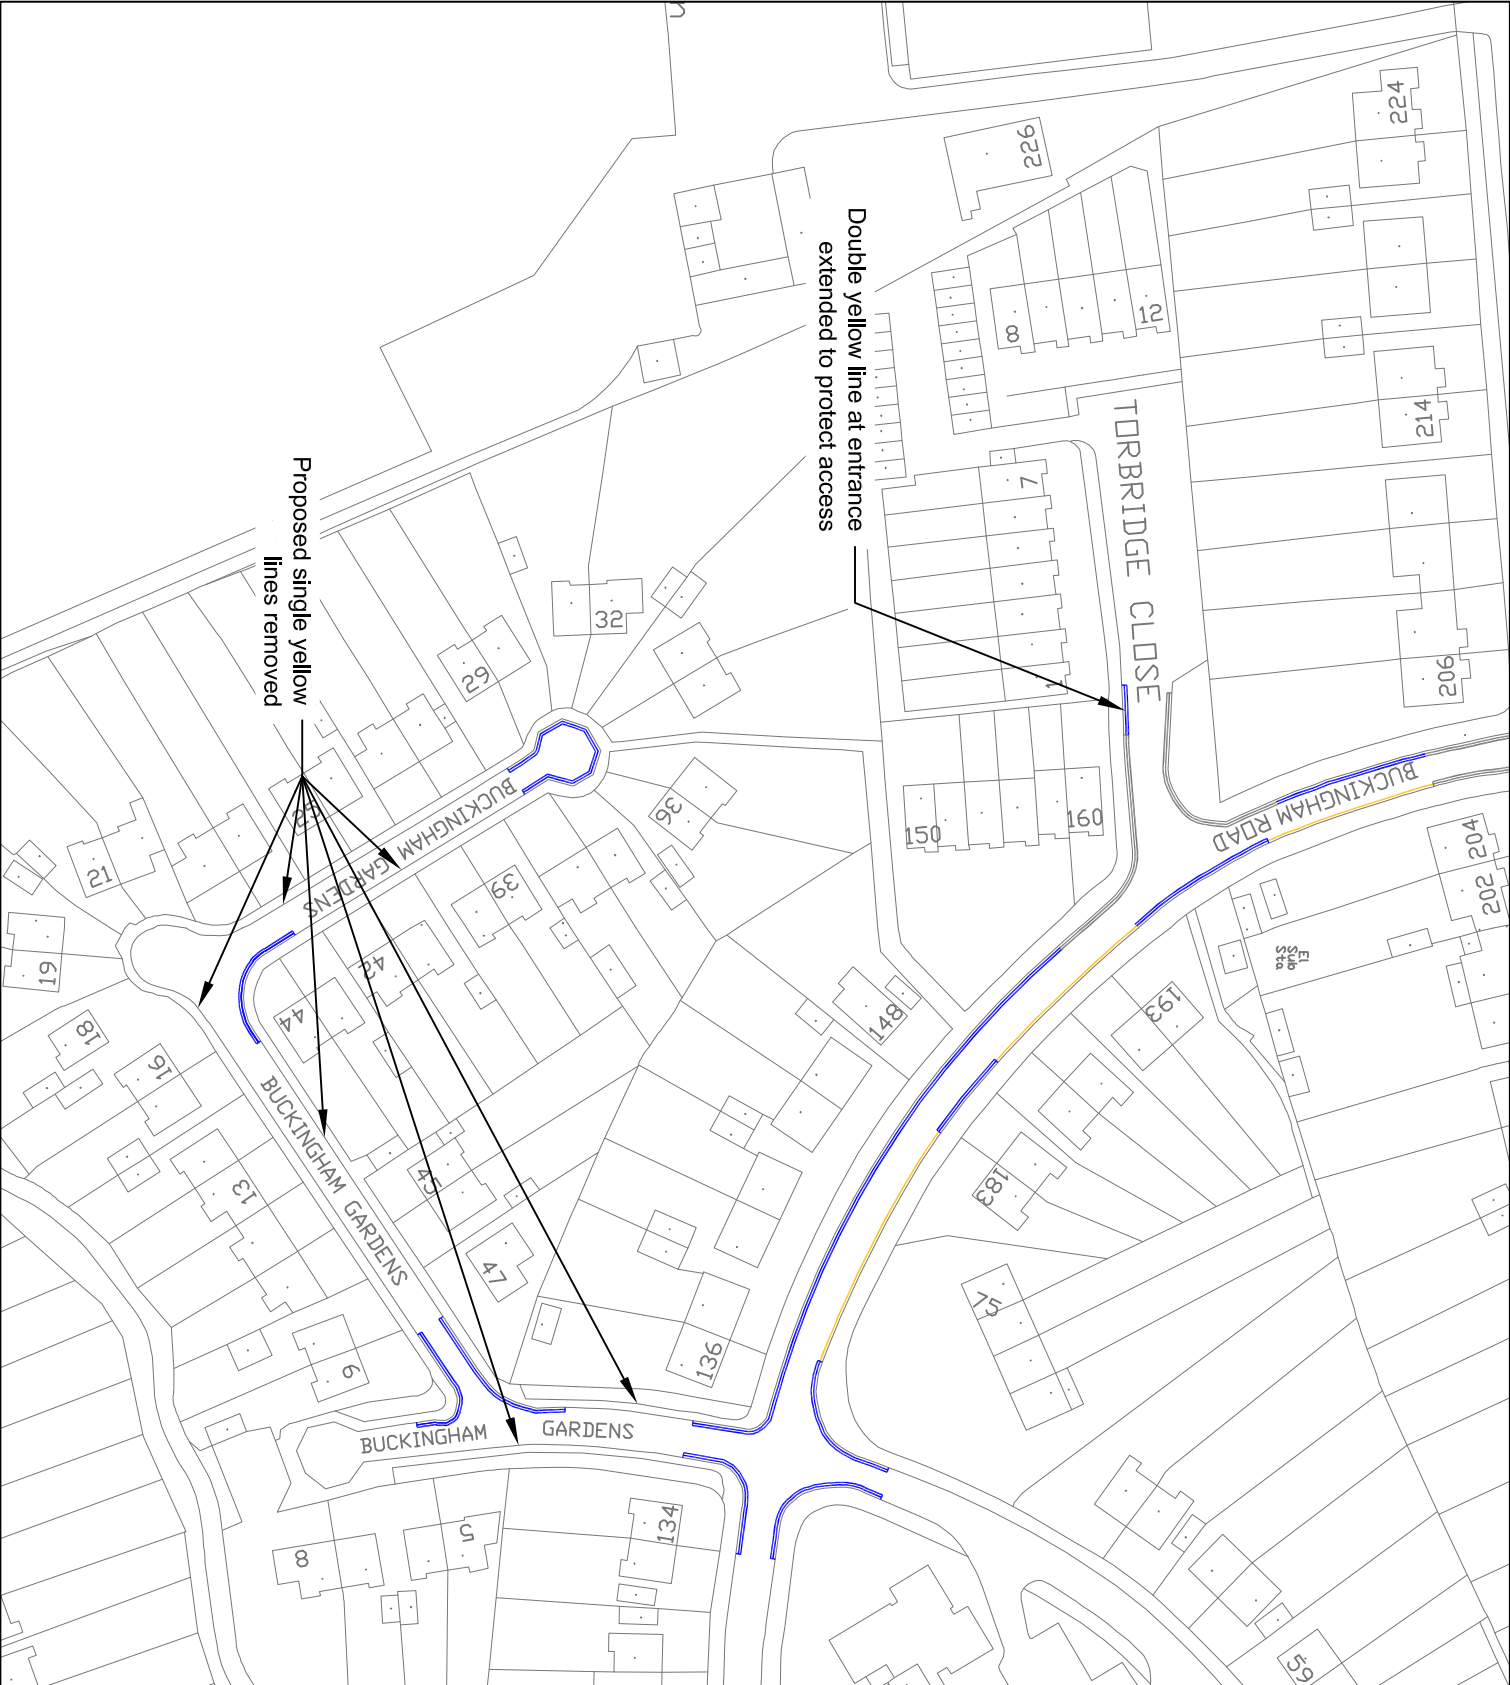**Autocad file**  
O:\TRAFFIC\P&STeam\CP\Canons Park\Drawings



**NOTES:**

-  Proposed Double Yellow Lines
-  Proposed Single Yellow Lines

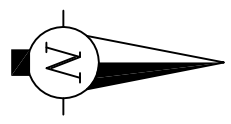

This map is reproduced from or based upon any material with the permission of Ordnance Survey on behalf of the Controller of Her Majesty's Stationery Office. (C) Crown copyright. Unauthorised reproduction infringes Crown Copyright and may lead to prosecution or civil proceedings. London Borough of Harrow 100018026.

**Harrow**  
COUNCIL  
LONDON

**COMMUNITY & ENVIRONMENT  
TRANSPORTATION**

P.O. Box 39, Civic Centre,  
Harrow, Middlesex, HA1 2XA  
Tel: 020 8603 5611  
Fax: 020 8420 9611

#	Description/Details of Revision	Date	Sign
B	STL's removed in Buckingham Gardens DYL's extended in Torbridge Close	10/2012	EH

**Project:** Canons Park Station  
Parking Review


**Title:** Statutory Consultation  
Proposed Changes to Advertised Order

**Scale:** NTS


Drawn	Checked	
EH	PN	
Date		
10/2012		

**Drawing no:** T-DWG-00005-B-29

**Autocad file:** O:\TRAFFIC\P&STeam\CP\Canons Park\Drawings

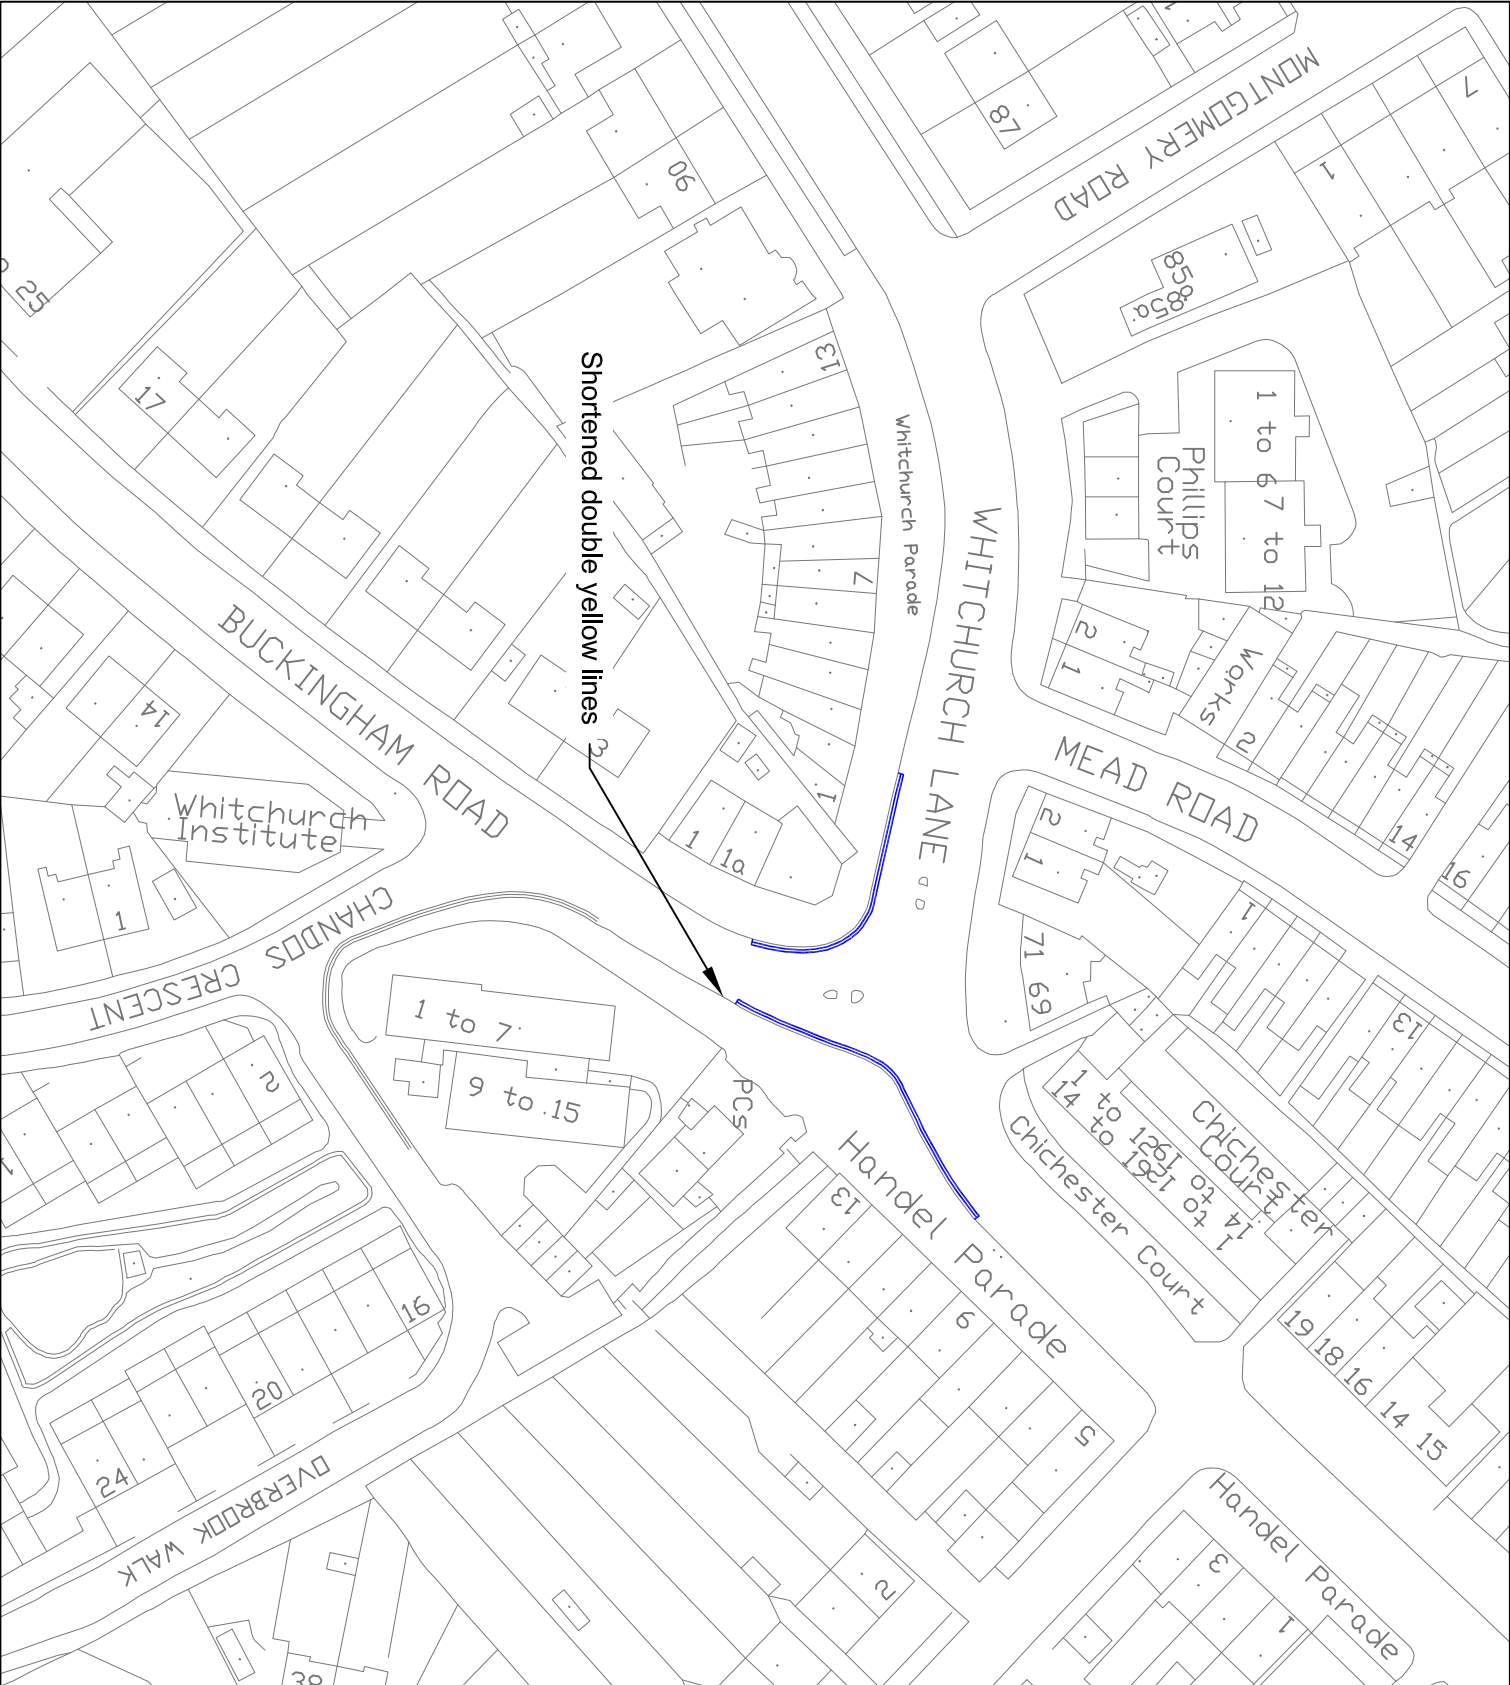

- NOTES:**
-  Proposed Double Yellow Lines
  -  Proposed Single Yellow Lines

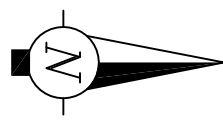

This map is reproduced from or based upon any material with the permission of Ordnance Survey on behalf of the Controller of Her Majesty's Stationery Office. © Crown copyright. Unauthorised reproduction infringes Crown Copyright and may lead to prosecution or civil proceedings. London Borough of Harrow 100018026.



**Harrow**  
COUNCIL  
LONDON

**COMMUNITY & ENVIRONMENT  
TRANSPORTATION**

P.O. Box 39, Civic Centre,  
Harrow, Middlesex, HA1 2XA  
Tel: 020 8603 5611  
Fax: 020 8420 9611

<b>B</b>	DYL's shortened on Buckingham Road	10/2012	EH
<b>Project:</b> Canons Park Station Parking Review			
<b>Designation/Details of Revision:</b>			
		Date	Sign



**Title**  
Statutory Consultation  
Proposed Changes to Advertised Order

<b>Scale</b>		
<b>NTS</b>	Drawn <b>EH</b>	Checked <b>PN</b>
	Date <b>10/2012</b>	

**Drawing no**  
I-DWG-00005-B-27

**Autocad file**  
O:\TRAFFIC\P&STeam\CP\Canons Park\Drawings



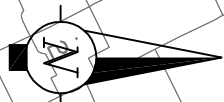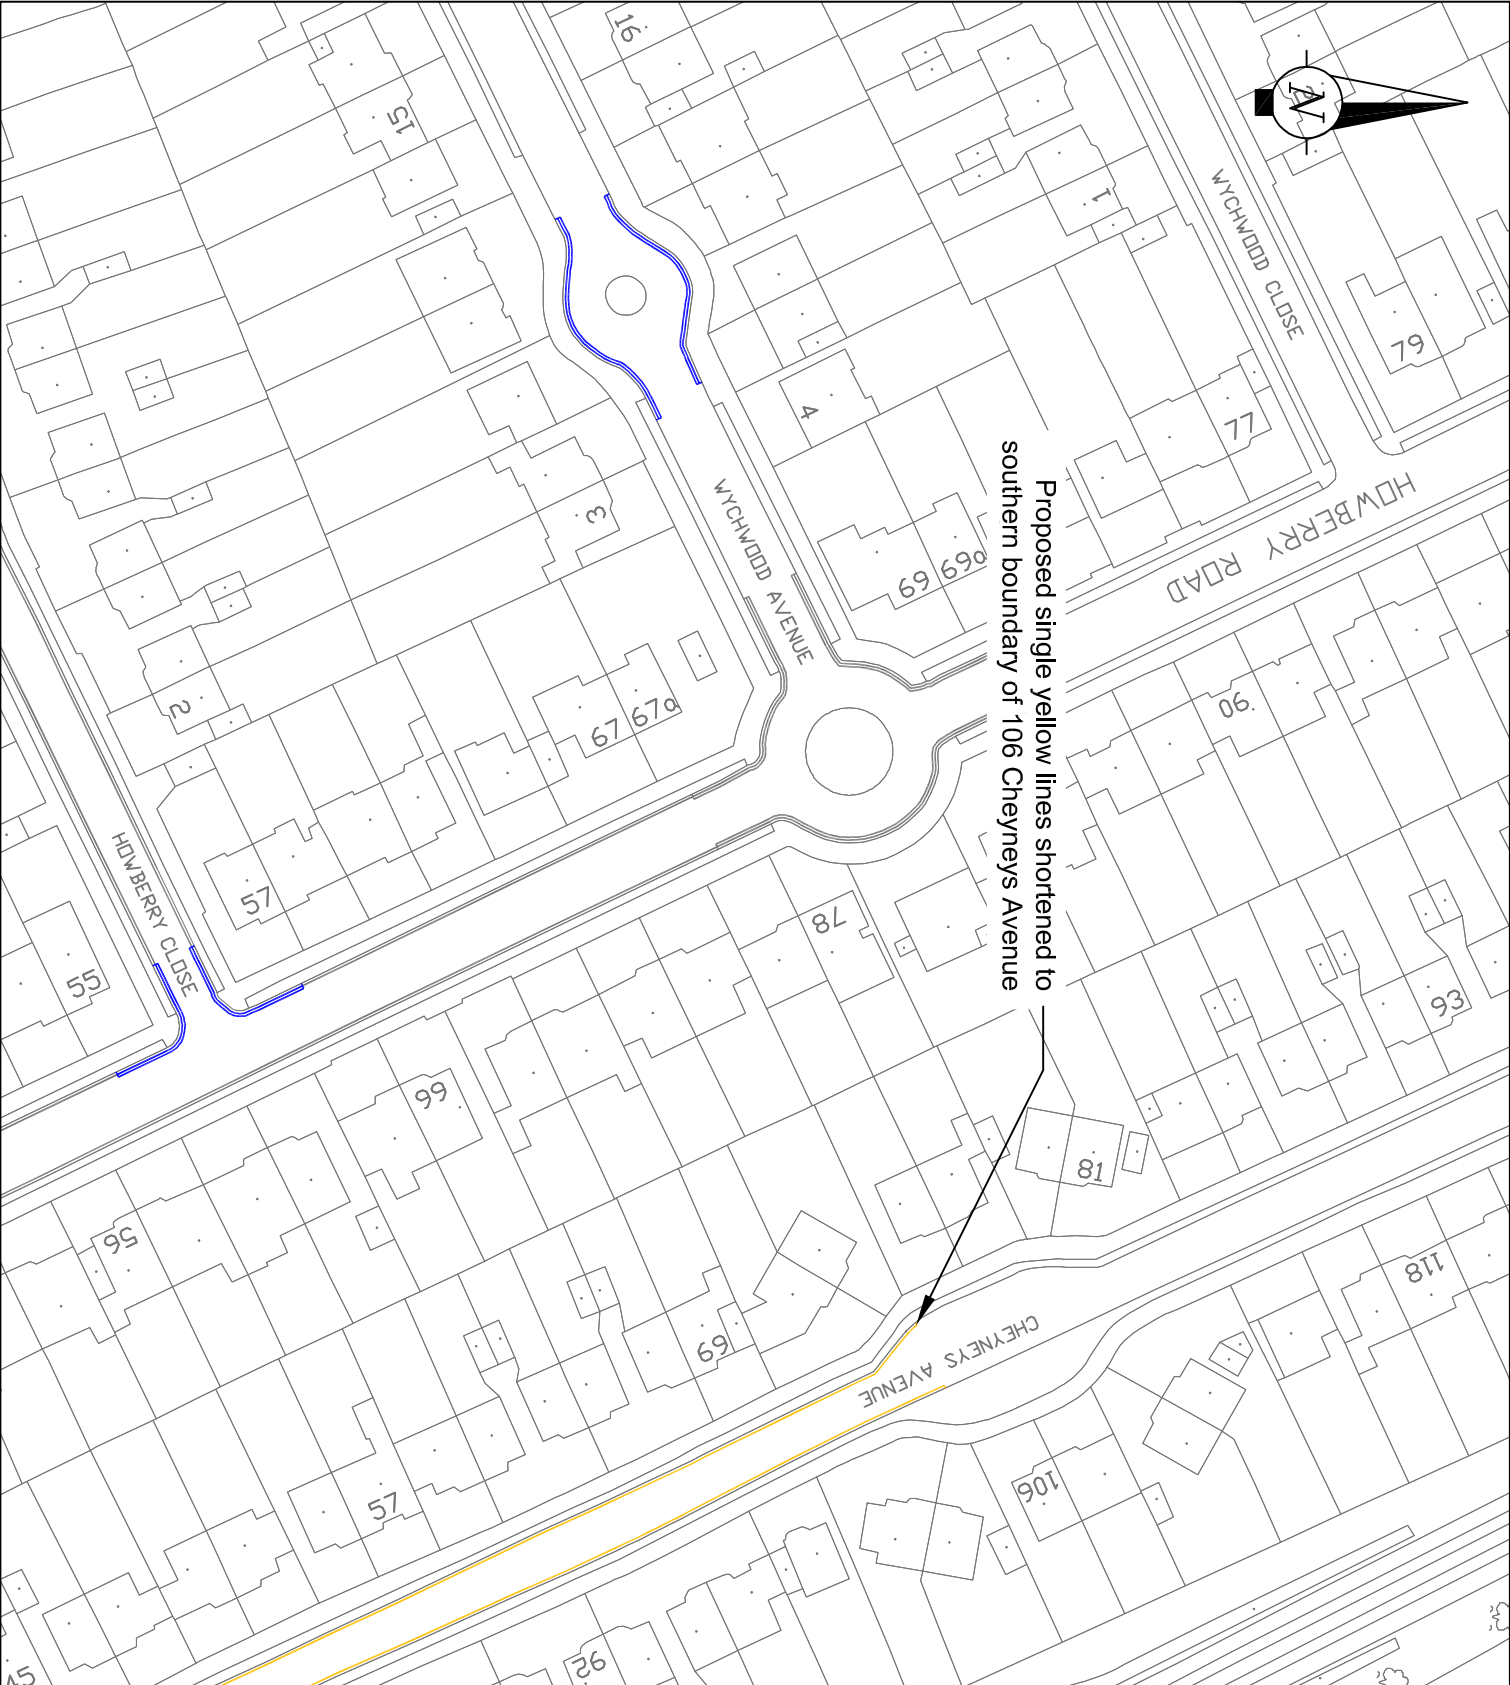

Proposed single yellow lines shortened to southern boundary of 106 Cheyneys Avenue

**NOTES:**

- Proposed Double Yellow Lines
- Proposed Single Yellow Lines

This map is reproduced from or based upon any material with the permission of Ordnance Survey on behalf of the Controller of Her Majesty's Stationery Office. Crown copyright. Unauthorised reproduction infringes Crown Copyright and may lead to prosecution or civil proceedings. London Borough of Havering 1000180206.

  
**Harrow COUNCIL**  
 LONDON

**COMMUNITY & ENVIRONMENT  
 TRANSPORTATION**

P.O. Box 39, Civic Centre,  
 Harrow, Middlesex, HA1 2XA  
 Tel: 020 8603 5611  
 Fax: 020 8420 9611


<b>B</b>	Shortened STL on Cheyneys Avenue	10/2012	EH						
<table border="1" style="width: 100%;"> <thead> <tr> <th style="width: 60%;">Designation/Details of Revision</th> <th style="width: 20%;">Date</th> <th style="width: 20%;">Sign</th> </tr> </thead> <tbody> <tr> <td colspan="3" style="text-align: center;"> <b>Canons Park Station            Parking Review</b> </td> </tr> </tbody> </table>				Designation/Details of Revision	Date	Sign	<b>Canons Park Station            Parking Review</b>		
Designation/Details of Revision	Date	Sign							
<b>Canons Park Station            Parking Review</b>									

**Title**  
 Statutory Consultation  
 Proposed Changes to Advertised Order



<b>Scale</b>	Drawn	Checked
NTS	EH	PN
	Date	
	10/2012	


**Drawing no**  
 T-DWG-00005-B-5

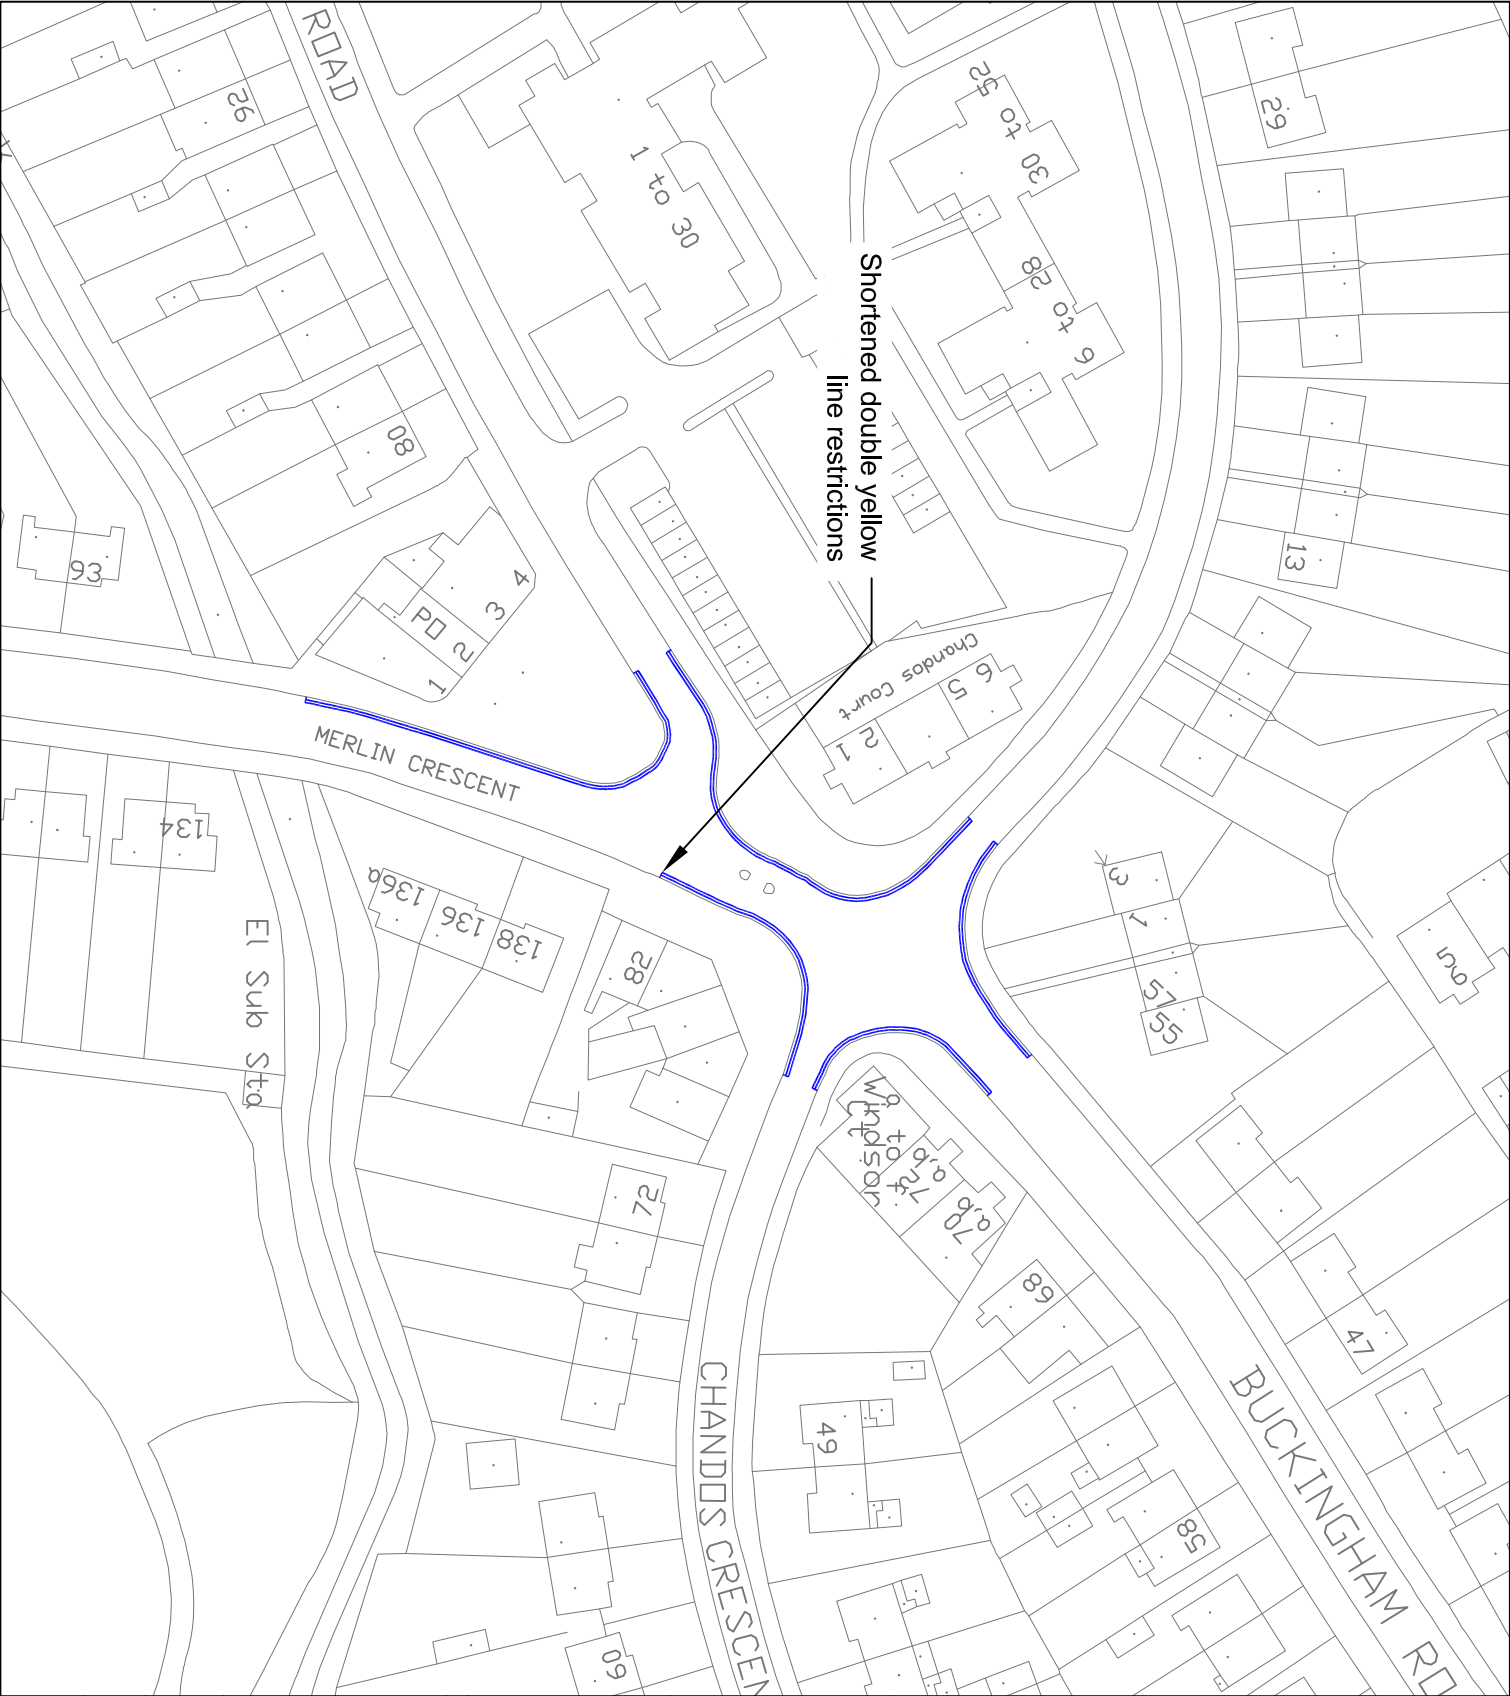**Autocad file**  
 O:\TRAFFIC\P&S\Team\CP\Canons Park\Drawings



**NOTES:**

-  Proposed Double Yellow Lines
-  Proposed Single Yellow Lines

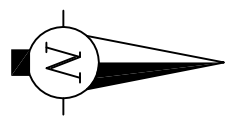

This map is reproduced from or based upon any material with the permission of Ordnance Survey on behalf of the Controller of Her Majesty's Stationery Office. © Crown copyright. Unauthorised reproduction infringes Crown Copyright and may lead to prosecution or civil proceedings. London Borough of Harrow 100019026.

**Harrow**  
COUNCIL  
LONDON

**COMMUNITY & ENVIRONMENT  
TRANSPORTATION**

P.O. Box 39, Civic Centre,  
Harrow, Middlesex, HA1 2XA  
Tel: 020 8603 5611  
Fax: 020 8420 9611

<b>B</b>	DYL's Shortened on Merlin Crescent	10/2012	EH
<b>Project:</b> Canons Park Station Parking Review			
<b>Designation/Details of Revision</b>		<b>Date</b>	<b>Sign</b>


**Title**  
Statutory Consultation  
Proposed Changes to Advertised Order

**Scale**  
NTS



<b>Drawn</b> EH	<b>Checked</b> PN
<b>Date</b> 10/2012	


**Drawing no**  
T-DWG-00005-B-28

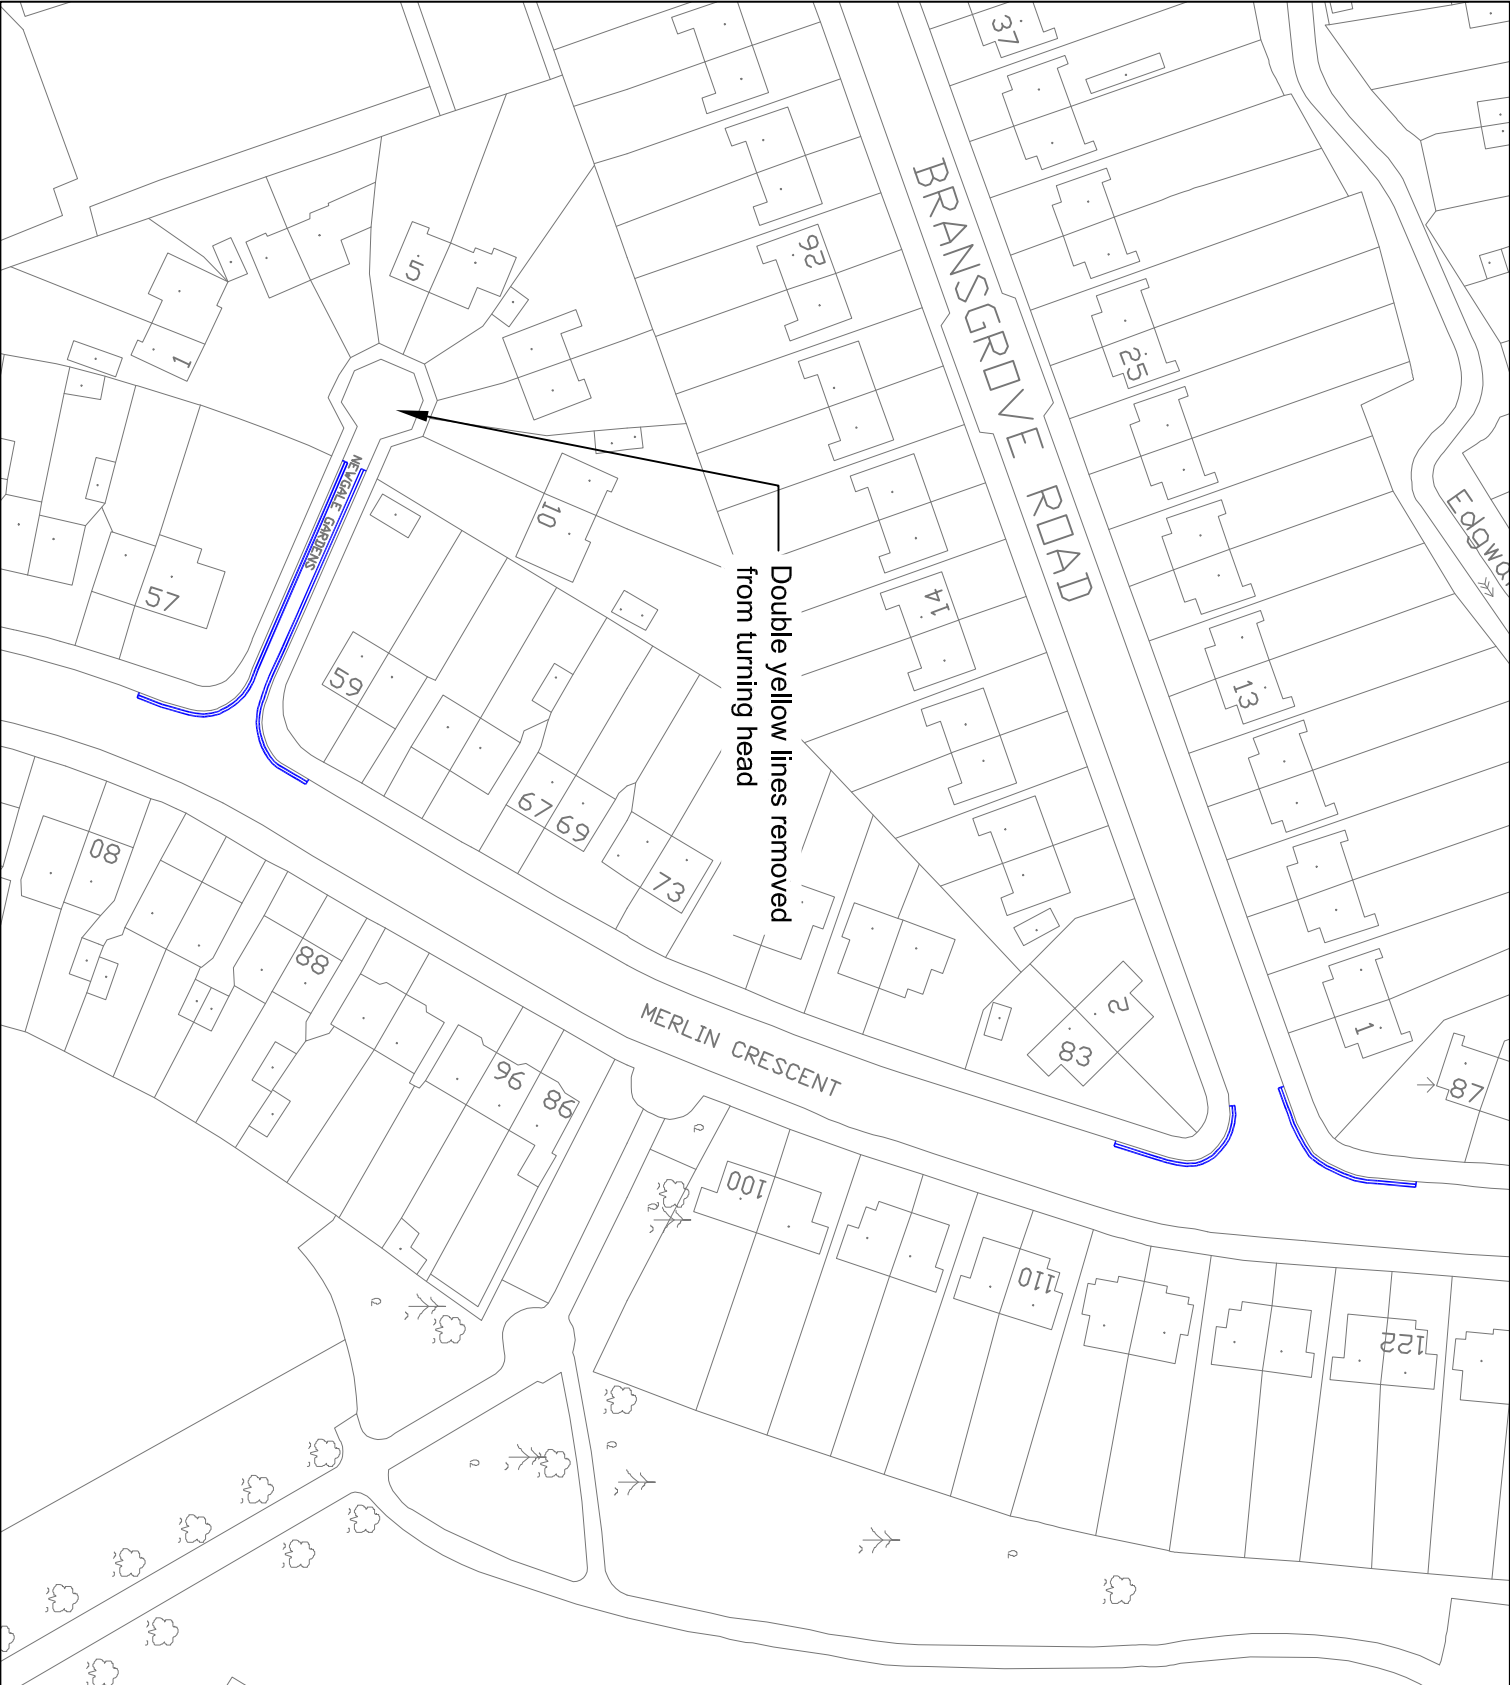Autocad file  
O:\TRAFFIC\P&STeam\CP\Canons Park\Drawings



**NOTES:**

-  Proposed Double Yellow Lines
-  Proposed Single Yellow Lines

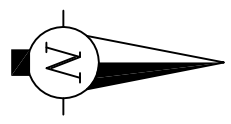

This map is reproduced from or based upon any material with the permission of Ordnance Survey on behalf of the Controller of Her Majesty's Stationery Office. © Crown copyright. Unauthorised reproduction infringes Crown Copyright and may lead to prosecution or civil proceedings. London Borough of Harrow 100019206.

**Harrow**  
COUNCIL  
LONDON

**COMMUNITY & ENVIRONMENT  
TRANSPORTATION**

P.O. Box 39, Civic Centre,  
Harrow, Middlesex, HA1 2XA  
Tel: 020 8605 5611  
Fax: 020 8420 9611


<b>B</b>	DYL's removed from Newgate Gdns	10/2012	EH
<b>Designation/Details of Revision</b>			
<b>Project</b>		<b>Date</b>	<b>Sign</b>
Canons Park Station Parking Review			

**Title**  
Statutory Consultation  
Proposed Changes to Advertised Order

<b>Scale</b>	Drawn	Checked
NTS	EH	PN
	Date	
	10/2012	


**Drawing no**  
I-DWG-00005-B-30

**Autocad file**  
O:\TRAFFIC\P&STeam\CP\Canons Park\Drawings

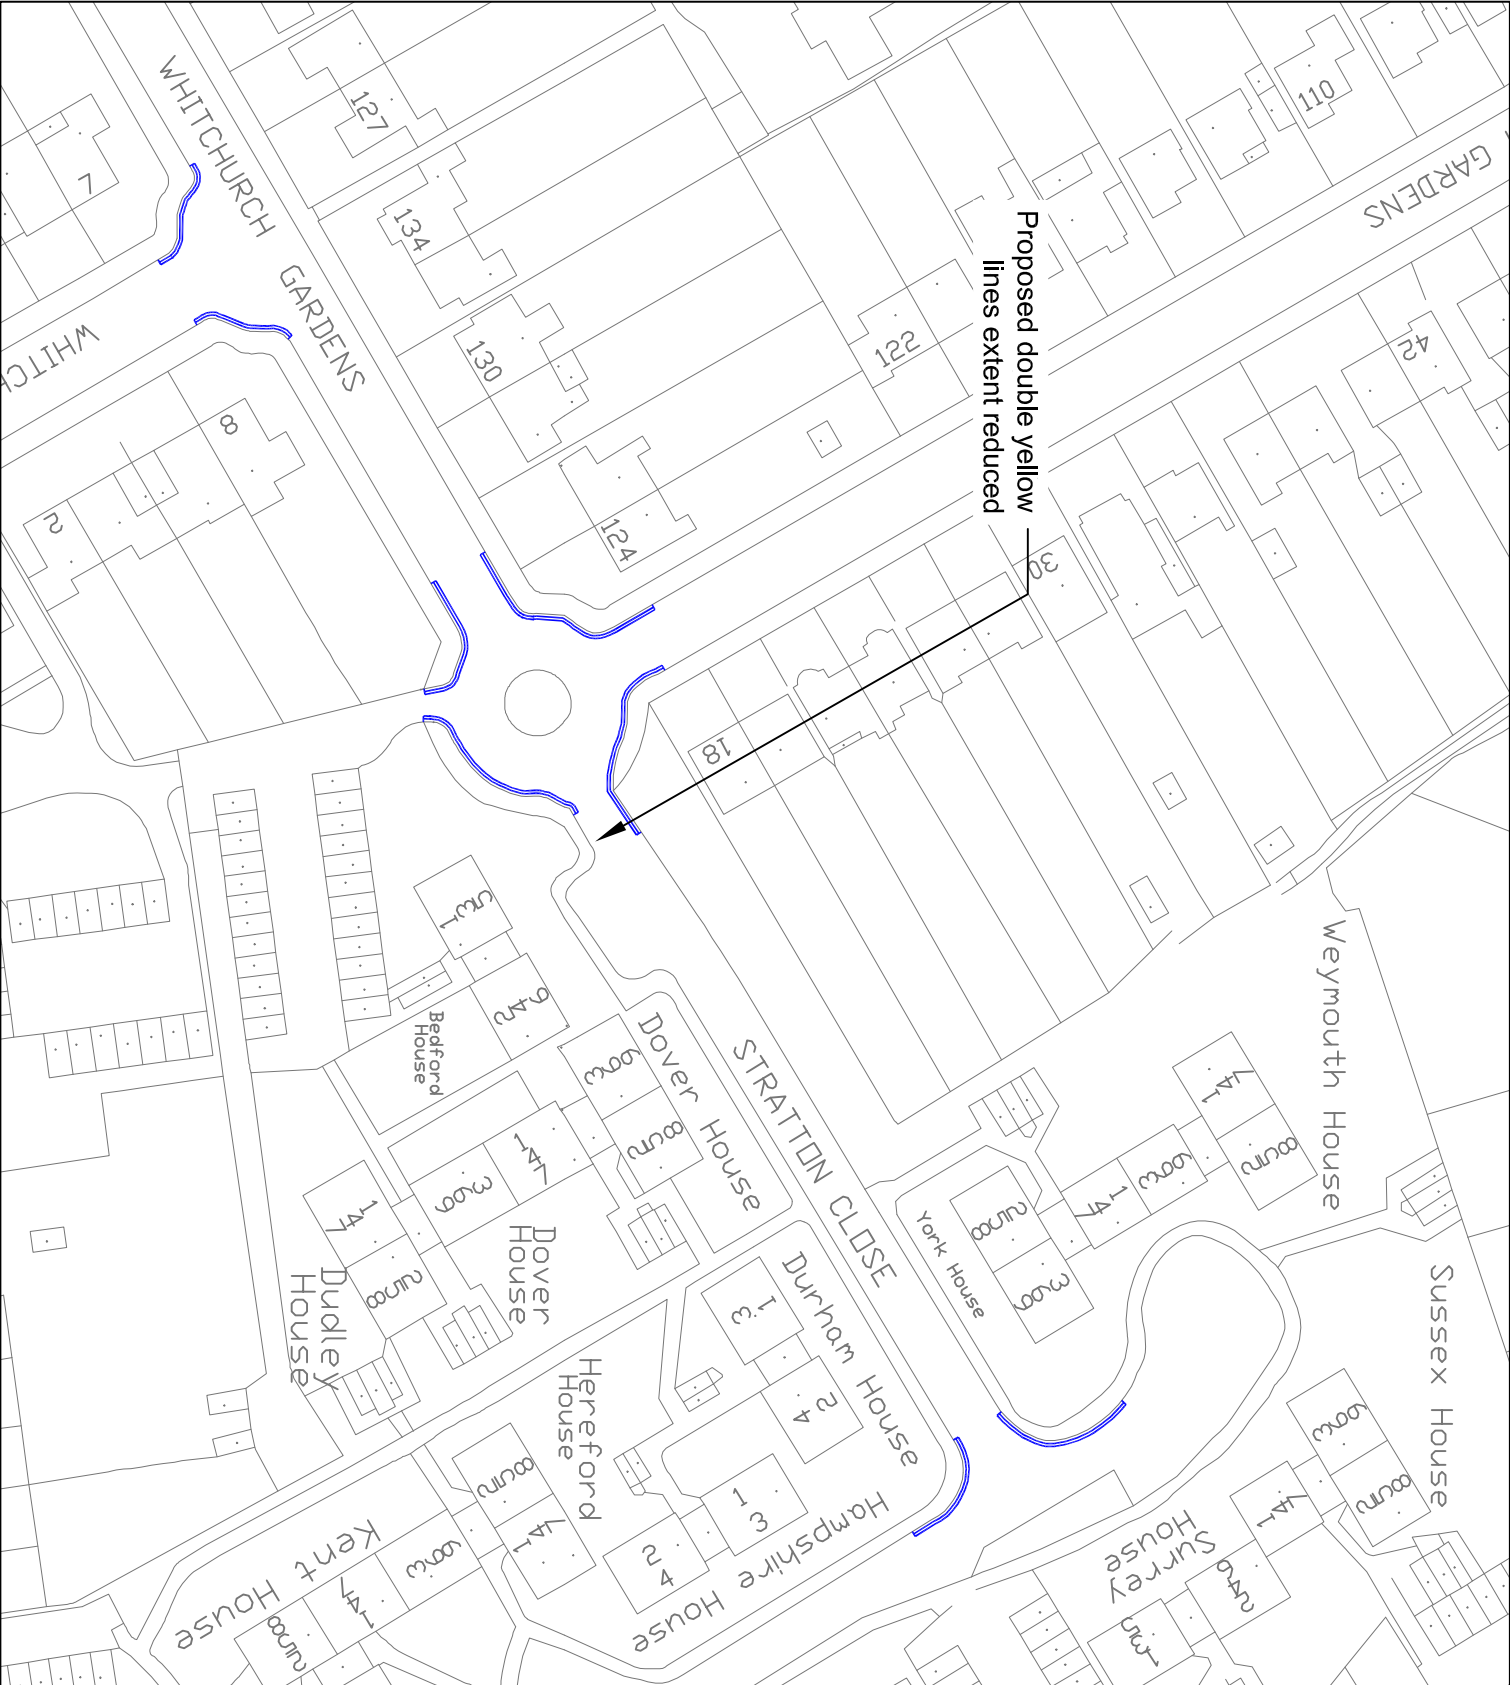

Proposed double yellow lines extent reduced

- NOTES:**
-  Proposed Double Yellow Lines
  -  Proposed Single Yellow Lines

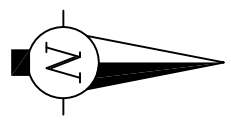

This map is reproduced from or based upon any material with the permission of Ordnance Survey on behalf of the Controller of Her Majesty's Stationery Office. © Crown copyright. Unauthorised reproduction infringes Crown Copyright and may lead to prosecution or civil proceedings. London Borough of Havering 100019026.

**Harrow**  
COUNCIL  
LONDON

**COMMUNITY & ENVIRONMENT  
TRANSPORTATION**

P.O. Box 39, Civic Centre,  
Harrow, Middlesex, HA1 2XA  
Tel: 020 8603 5611  
Fax: 020 8420 9611

<b>B</b>	Reduced DVL's in Stratton Close	10/2012	EH
<b>Designation/Details of Revision</b>			
<b>Project:</b>	Canons Park Station Parking Review	<b>Date:</b>	<b>Sign:</b>


**Title**  
Statutory Consultation  
Proposed Changes to Advertised Plans

<b>Scale</b>	NTS	
<b>Drawn</b>	EH	<b>Checked</b>
<b>Date</b>	10/2012	PN


**Drawing no**  
I-DWG-00005-B-34

**Autocad file**  
O:\TRAFFIC\P&STeam\CP\Canons Park\Drawings



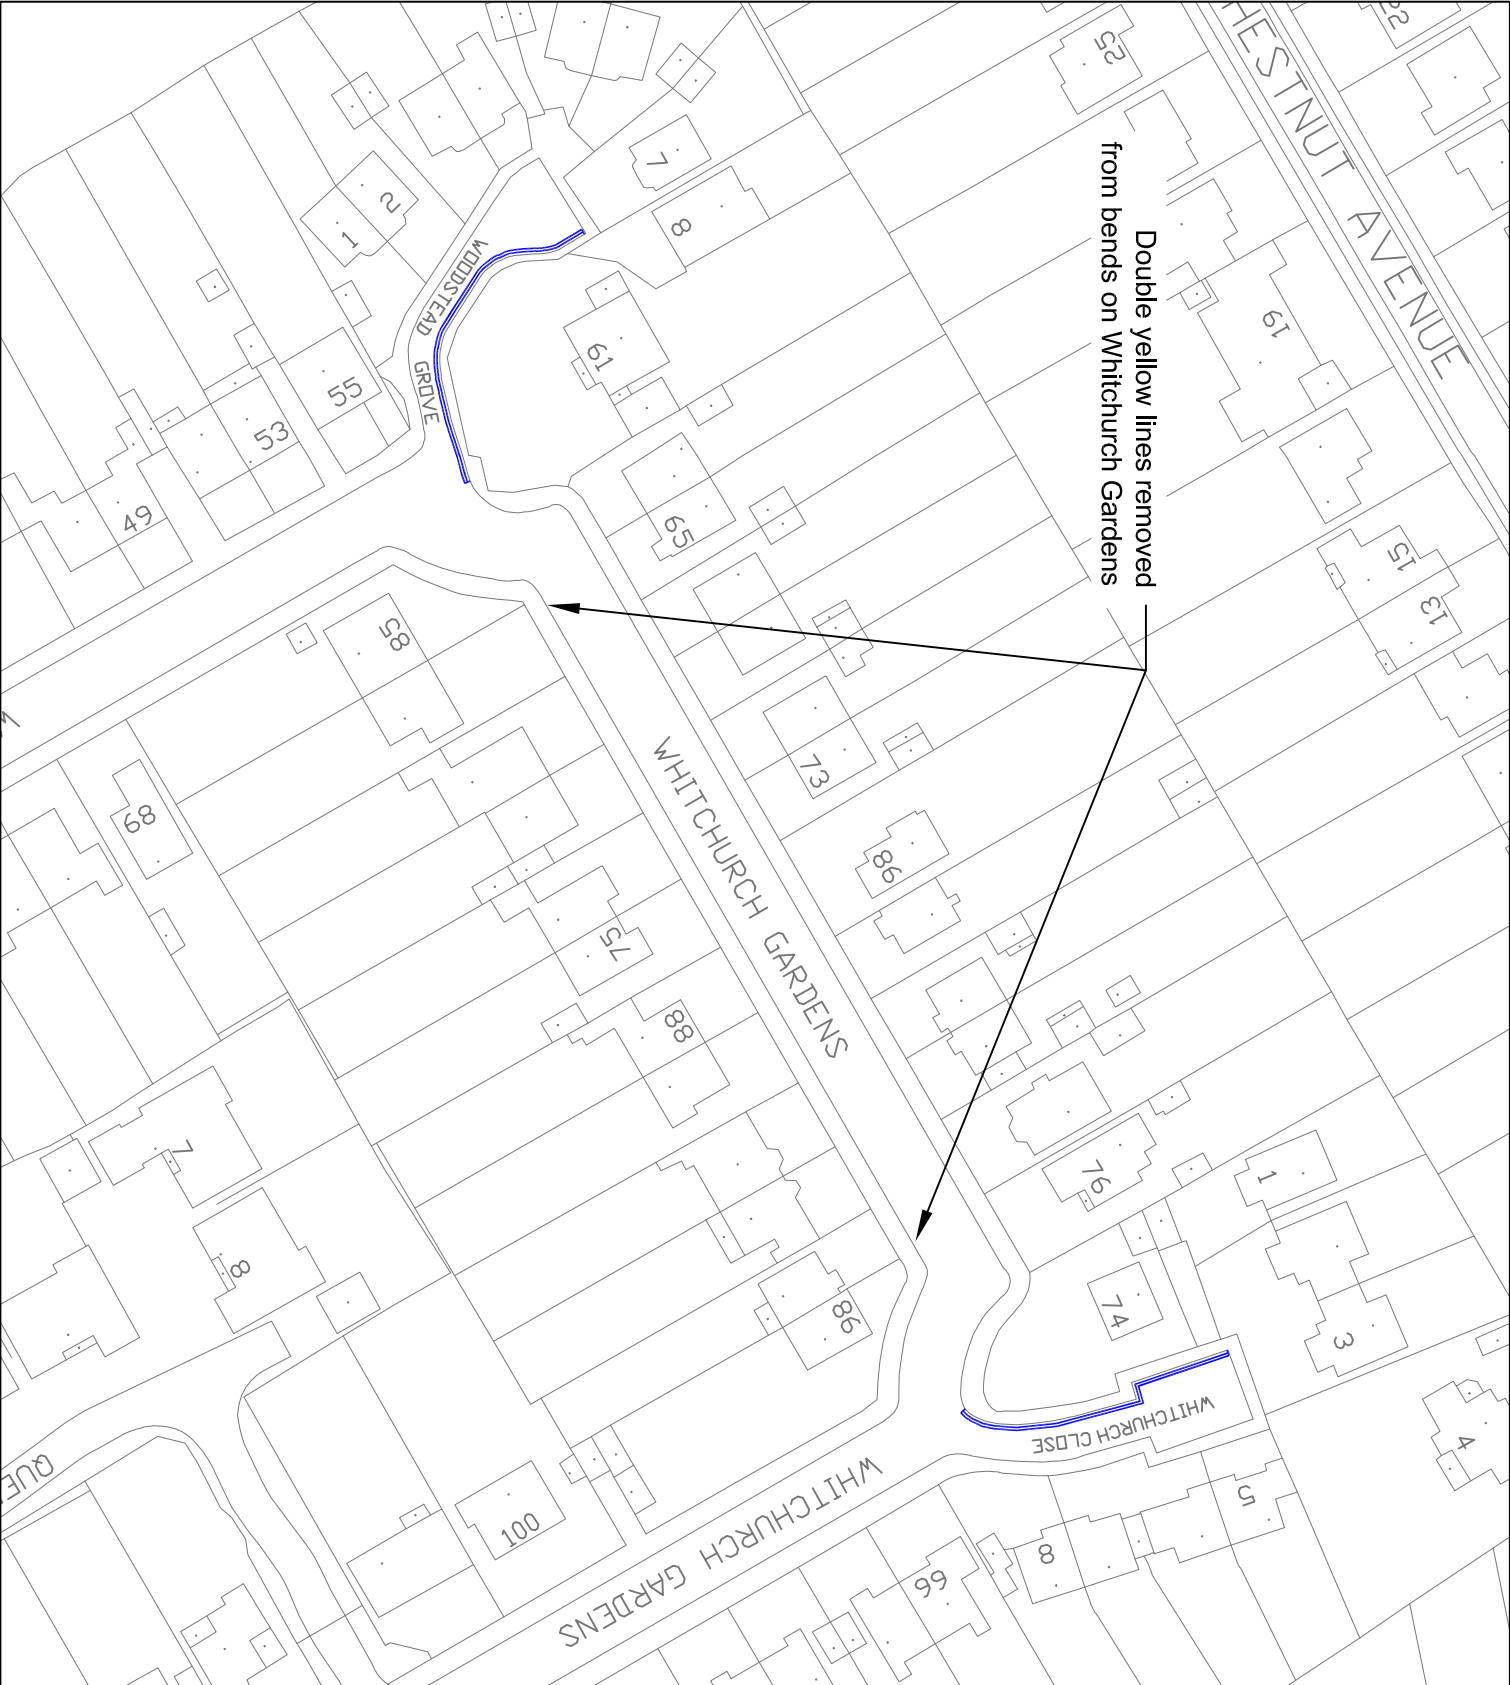

- NOTES:**
-  Proposed Double Yellow Lines
  -  Proposed Single Yellow Lines

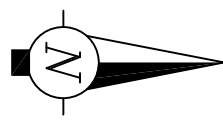

This map is reproduced from or based upon any material with the permission of Ordnance Survey on behalf of the Controller of Her Majesty's Stationery Office. © Crown copyright. Unauthorised reproduction infringes Crown Copyright and may lead to prosecution or civil proceedings. London Borough of Havering 1000180006.

**Harrow**  
COUNCIL  
LONDON

**COMMUNITY & ENVIRONMENT  
TRANSPORTATION**

P.O. Box 39, Civic Centre,  
Harrow, Middlesex, HA1 2XA  
Tel: 020 8603 5611  
Fax: 020 8420 9611


<b>B</b>	DYL's removed from bends	10/2012	EH
<b>Project:</b> Canons Park Station Parking Review			
<b>Designation/Details of Revision</b>		<b>Date</b>	<b>Sign</b>

**Title**  
Statutory Consultation  
Proposed Changes to Advertised Order


<b>Scale</b>	NTS	
<b>Drawn</b>	EH	<b>Checked</b>
<b>Date</b>	10/2012	PN

**Drawing no**  
I-DWG-00005-B-32

**Autocad file**  
O:\TRAFFIC\P&STeam\CP\Canons Park\Drawings

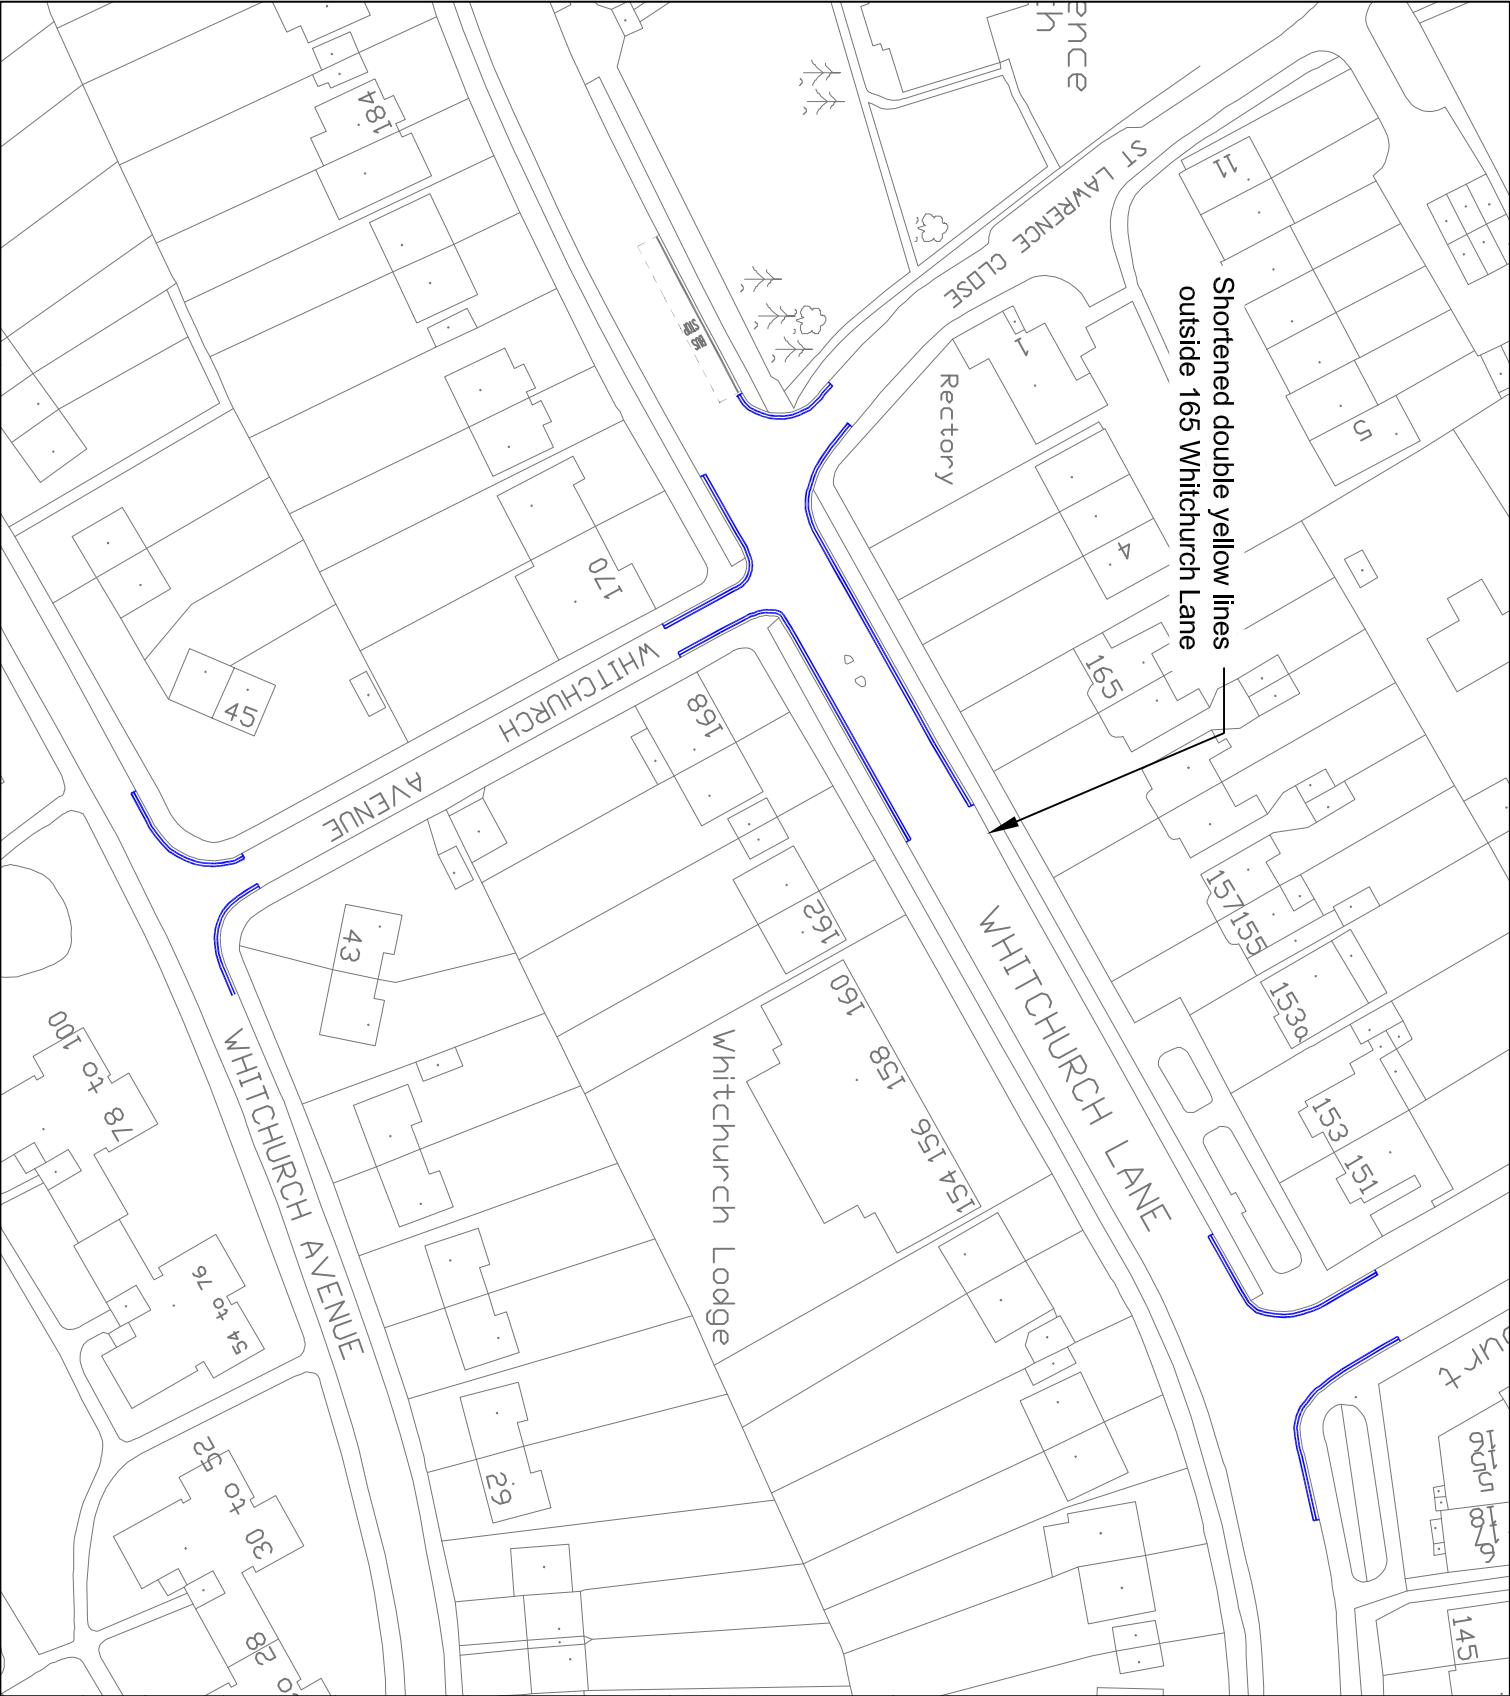

- NOTES:**
- Proposed Double Yellow Lines
  - Proposed Single Yellow Lines

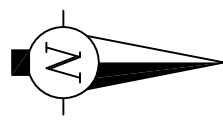

This map is reproduced from or based upon any material with the permission of Ordnance Survey on behalf of the Controller of Her Majesty's Stationery Office. © Crown copyright. Unauthorised reproduction infringes Crown Copyright and may lead to prosecution or civil proceedings. London Borough of Harrow 100018026.

**Harrow**  
COUNCIL  
LONDON

**COMMUNITY & ENVIRONMENT  
TRANSPORTATION**

P.O. Box 39, Civic Centre,  
Harrow, Middlesex, HA1 2XA  
Tel: 020 8603 5611  
Fax: 020 8420 9611

<b>B</b>	Shortened DVL's on Whitchurch Lane	10/2012	EH
<b>Project</b>			
<b>Canons Park Station Parking Review</b>		<b>Date</b>	<b>Sign</b>
<b>Details of Revision</b>			

**Title**  
Statutory Consultation  
**Proposed Changes to Advertised Order**

**Scale**  
NTS

Drawn	EH	Checked	PN
Date	10/2012		

**Drawing no**  
I-DWG-00005-B-25

**Autocad file**  
O:\TRAFFIC\P&STeam\CP\Canons Park\Drawings