


APPENDIX D

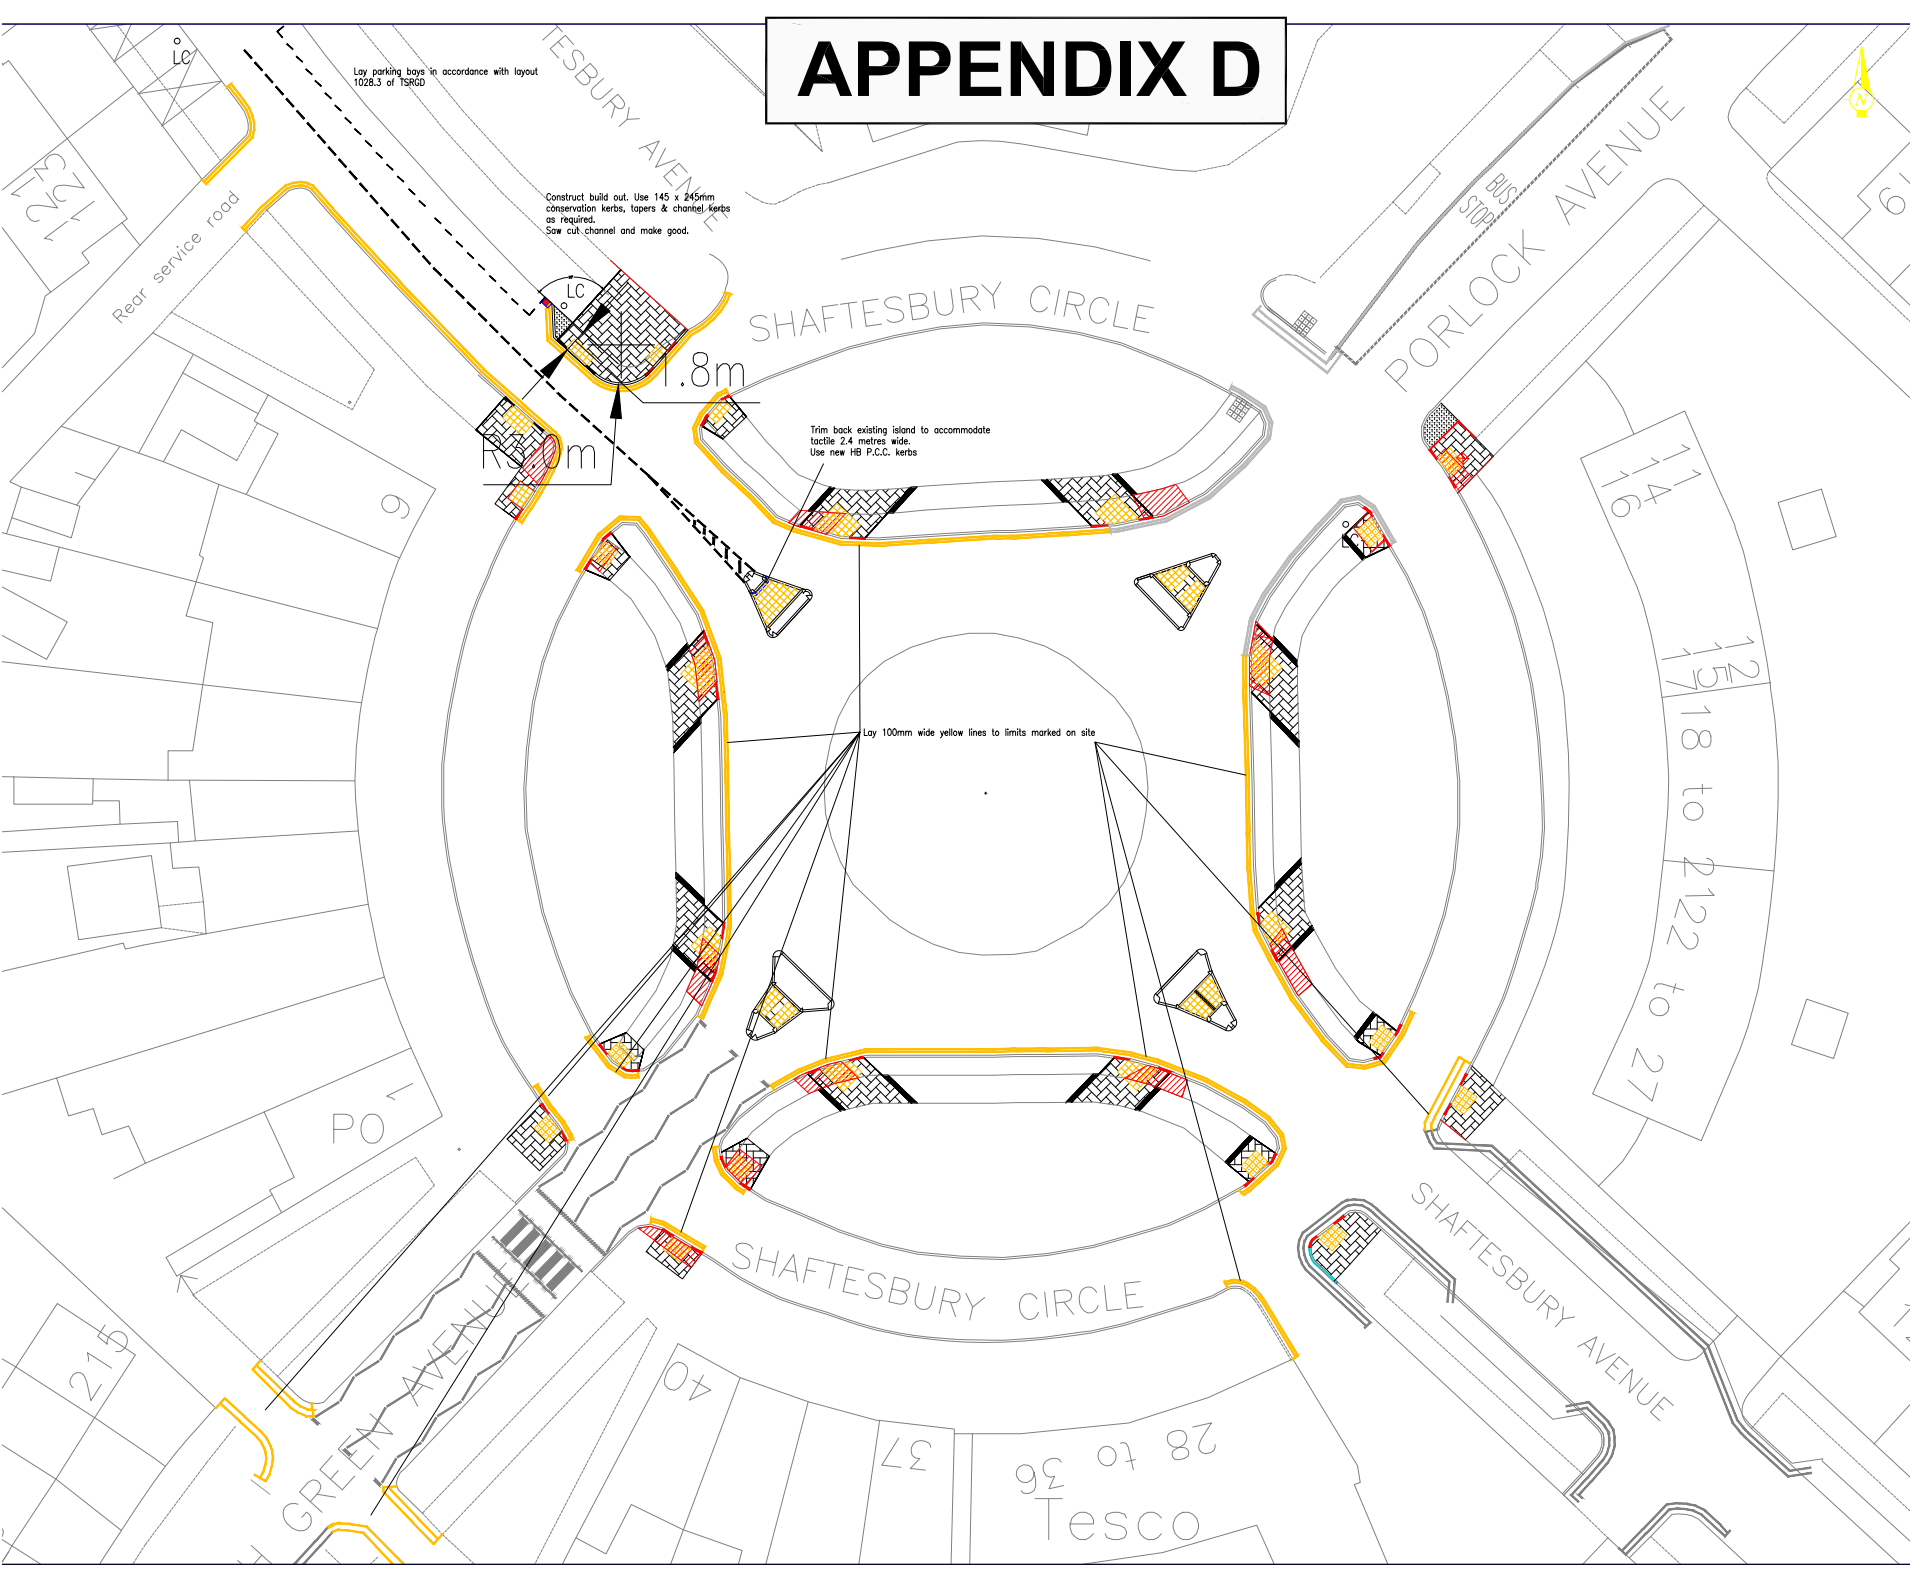

NOTES:

This plan is intended to be used in conjunction with the provisions of the Traffic Signs Manual, Part 2, Chapter 10, and the provisions of the Traffic Signs Manual, Part 2, Chapter 11, and the provisions of the Traffic Signs Manual, Part 2, Chapter 12.

Harrow COUNCIL
LONDON

ENGINEERING SERVICES
ENVIRONMENT SERVICES

P.O. Box 30, Civic Centre,
Harrow, Middlesex, HA1 2XA
Tel: 020 8863 5611
Fax: 020 8864 1940

Issued for: CONSTRUCTION		
Revisions	Details of Revision	Date
-	-----	-/12

Project Title: **Shaftesbury Circle - Mass Action Road Safety**

Drawing Title: **General layout**

Scale: 1:200	Drawn: TD	Checked: ---
	Date: 12/12/12	
Drawing No. TPR0053/TD/001	Revision	

Acad file Location: O:_2012\Projects\THNM\TPR0053 Shaftesbury to Sudbury\HES_base plan 21 11-12.dwg