















**KEY:**

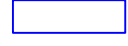-  Proposed
-  Existing
-  Proposed bollards
-  Existing lighting column
-  Dropped kerb access
-  Existing tree / foliage to be removed
-  New location of bus shelter
-  Double yellow lines
-  No loading kerb blips
-  Tactile crossing
-  Existing chamber/manhole leveled to pavement surface
-  Proposed tree
-  Existing tree to remain

# APPENDIX E2

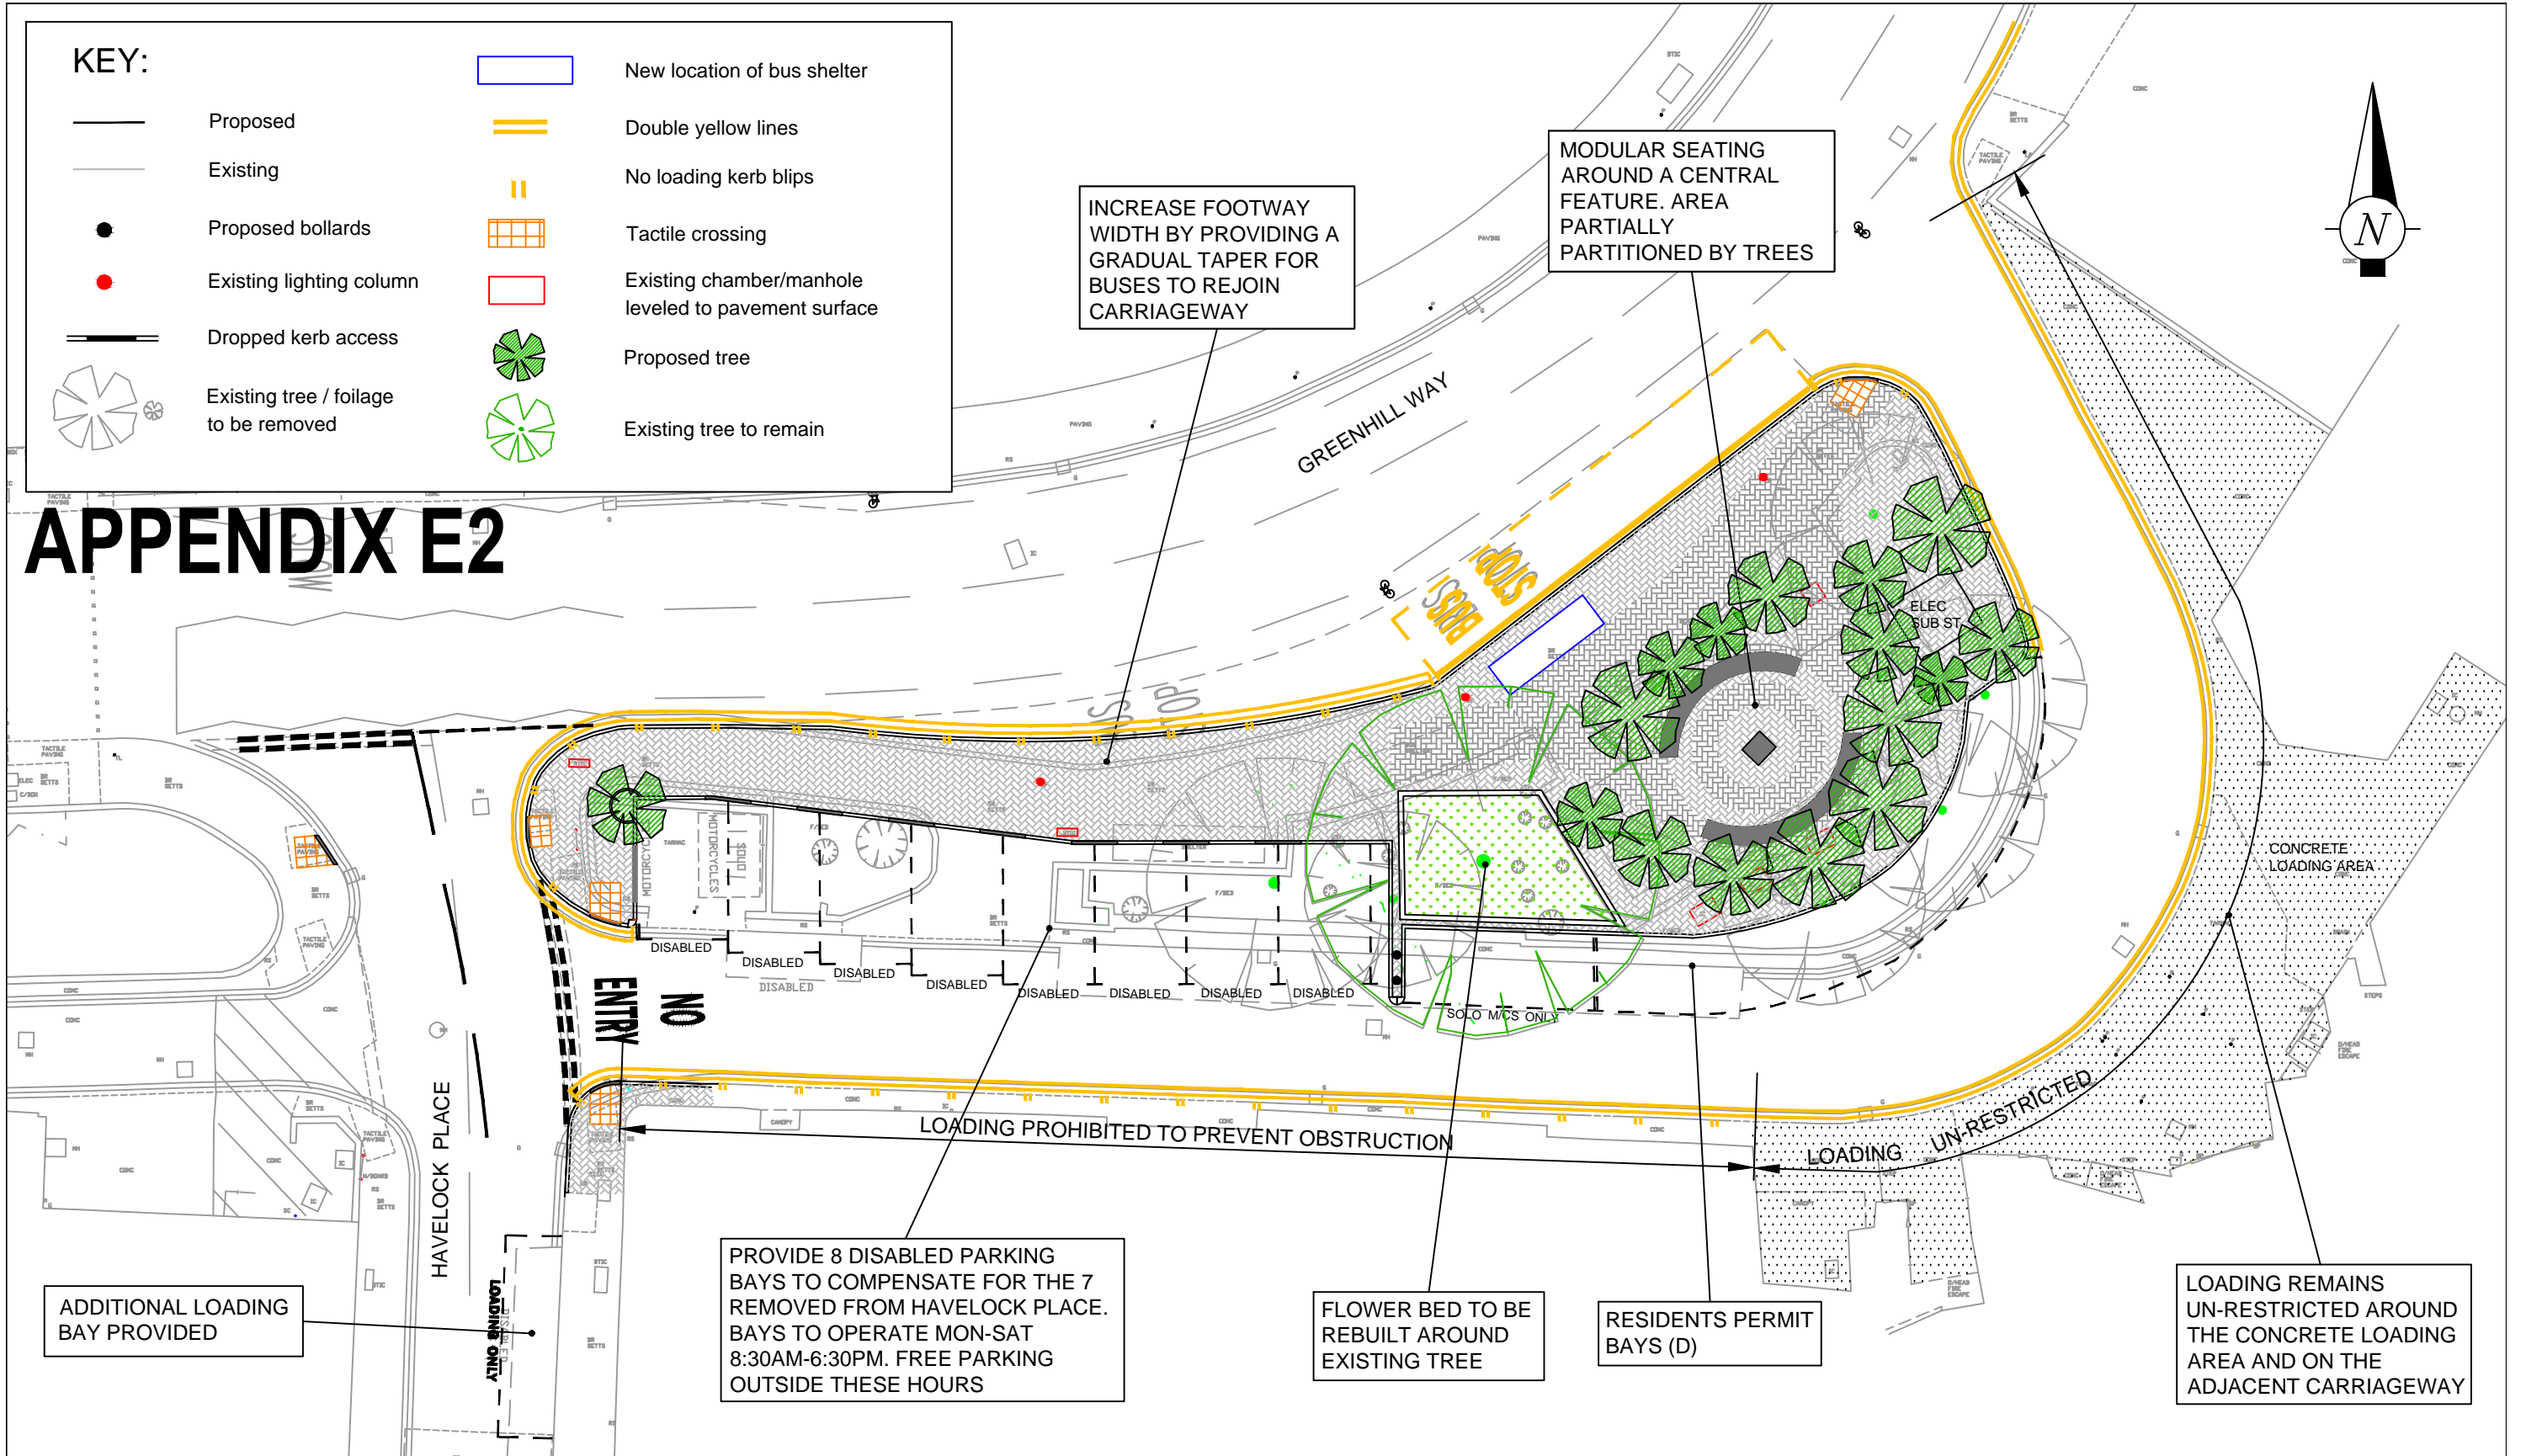

**NOTES:**

This map is reproduced from or based upon Ordnance Survey material with the permission of Ordnance Survey on behalf of the Controller of Her Majesty's Stationery Office (c) Crown copyright. Unauthorised reproduction infringes Crown Copyright and may lead to prosecution or civil proceedings. London Borough of Harrow 100019206.



**Harrow COUNCIL**  
LONDON

**ENVIRONMENT & ENTERPRISE**  
TRAFFIC & HIGHWAY NETWORK MANAGEMENT

P.O. Box 39, Civic Centre,  
Harrow, Middlesex. HA1 2XA  
Tel: 020 8863 5611  
Fax: 020 8420 9611

Designation	Details of Revision	Date	Sign

**Project**  
HARROW TOWN CENTRE REDEVELOPMENT

**Title**  
DISABLED AND RESIDENT PARKING BAYS  
PROPOSED ALTERATIONS  
GREENHILL WAY

**Scale**  
1:250 @ A3

**Drawn** MW  
**Date** 9/08/13

**Checked**

**Drawing no**  
LBH/TM/TPRO100/MW/002.1

**Autocad file**  
O:\TRAFFIC\PROJECTS\TPRO100 HC H...  
PLACE-ST ANNS ROAD\DRAWINGS\GREENHILL...  
DISABLED BAYS\GREENHILL WAY DB - OP 2

**DRAFT**