


# APPENDIX B

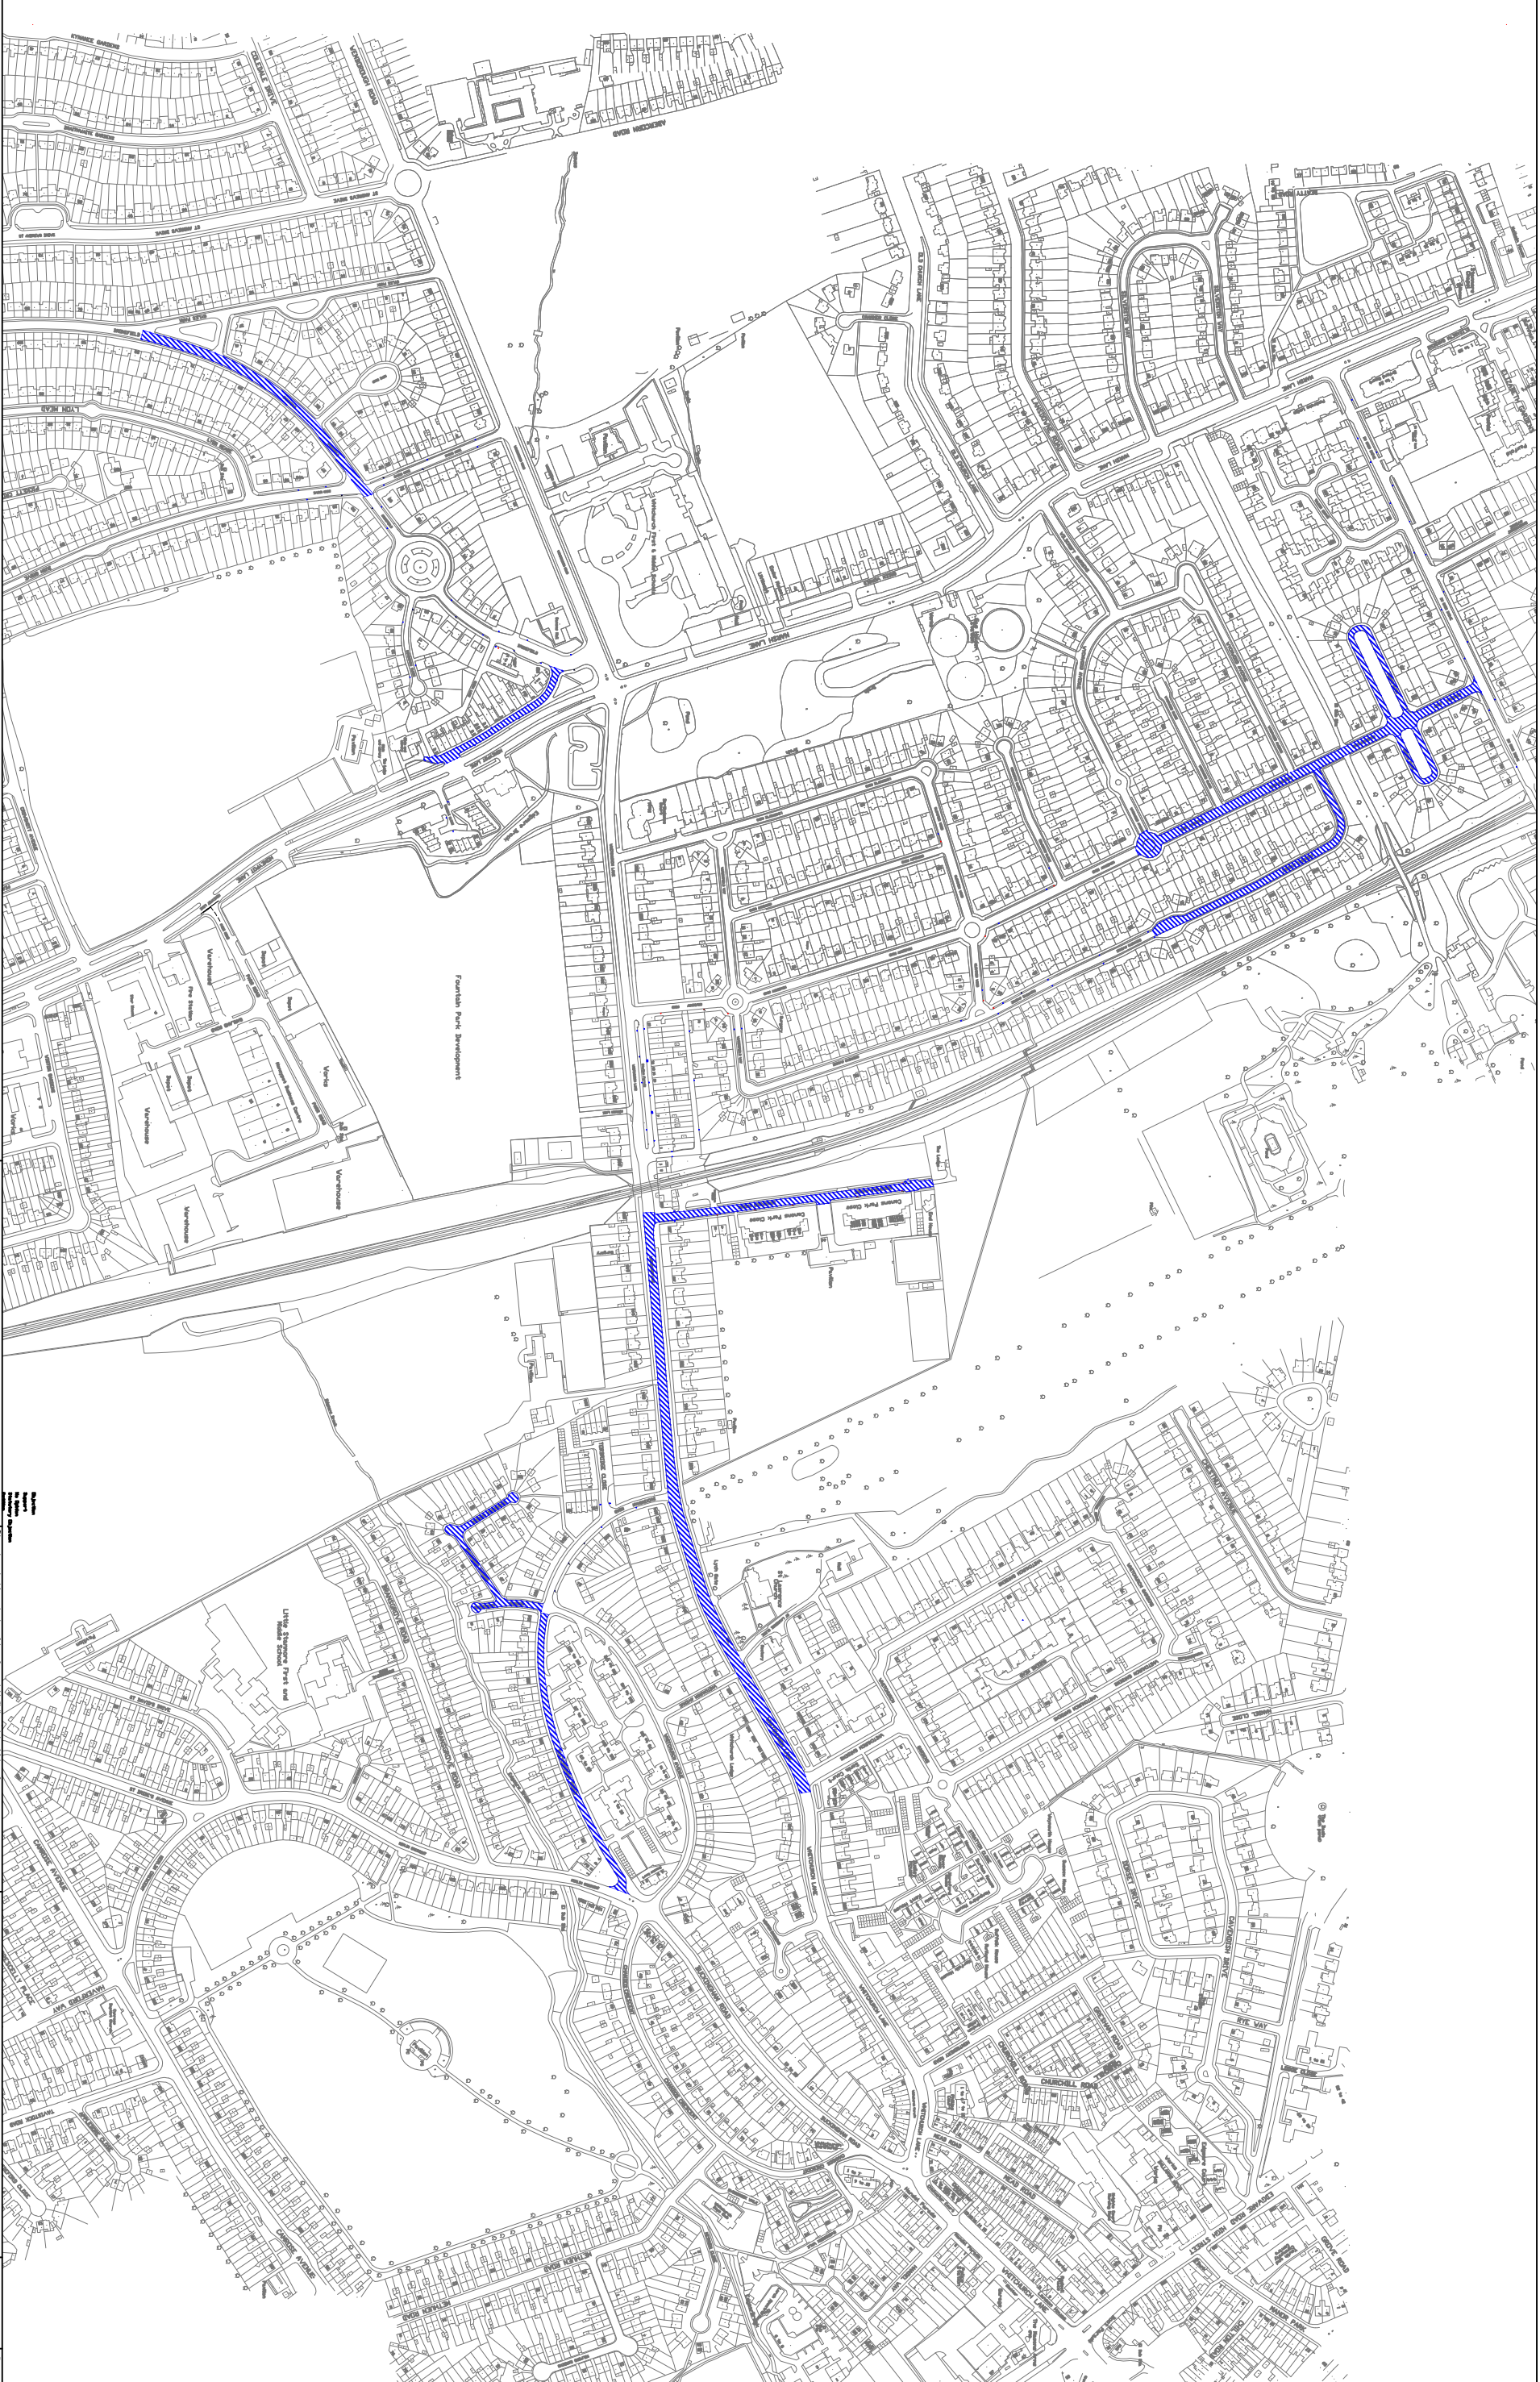

ROADS RECOMMENDED FOR FOLLOW UP REVIEW

**Harrow** COUNCIL  
LONDON

COMMUNITY & ENVIRONMENT  
TRANSPORTATION

P.O. Box 39, Civic Centre,  
Harlow, Middlesex, HA1 2XA  
Tel: 020 8420 9811  
Fax: 020 8420 9811

Revision	Date	Sign

Project	Canon's Park Follow up Parking Review
Title	Recommended roads for follow up review

Scale	N.T.S.	Drawn	AJM	Checked	PN
Drawing no	T/DWG/000462/	Date	09/2013		
O:\TRAFFIC\Projects\TR0050 HAR CPZ Canon's Park Drawings					