


# APPENDIX A

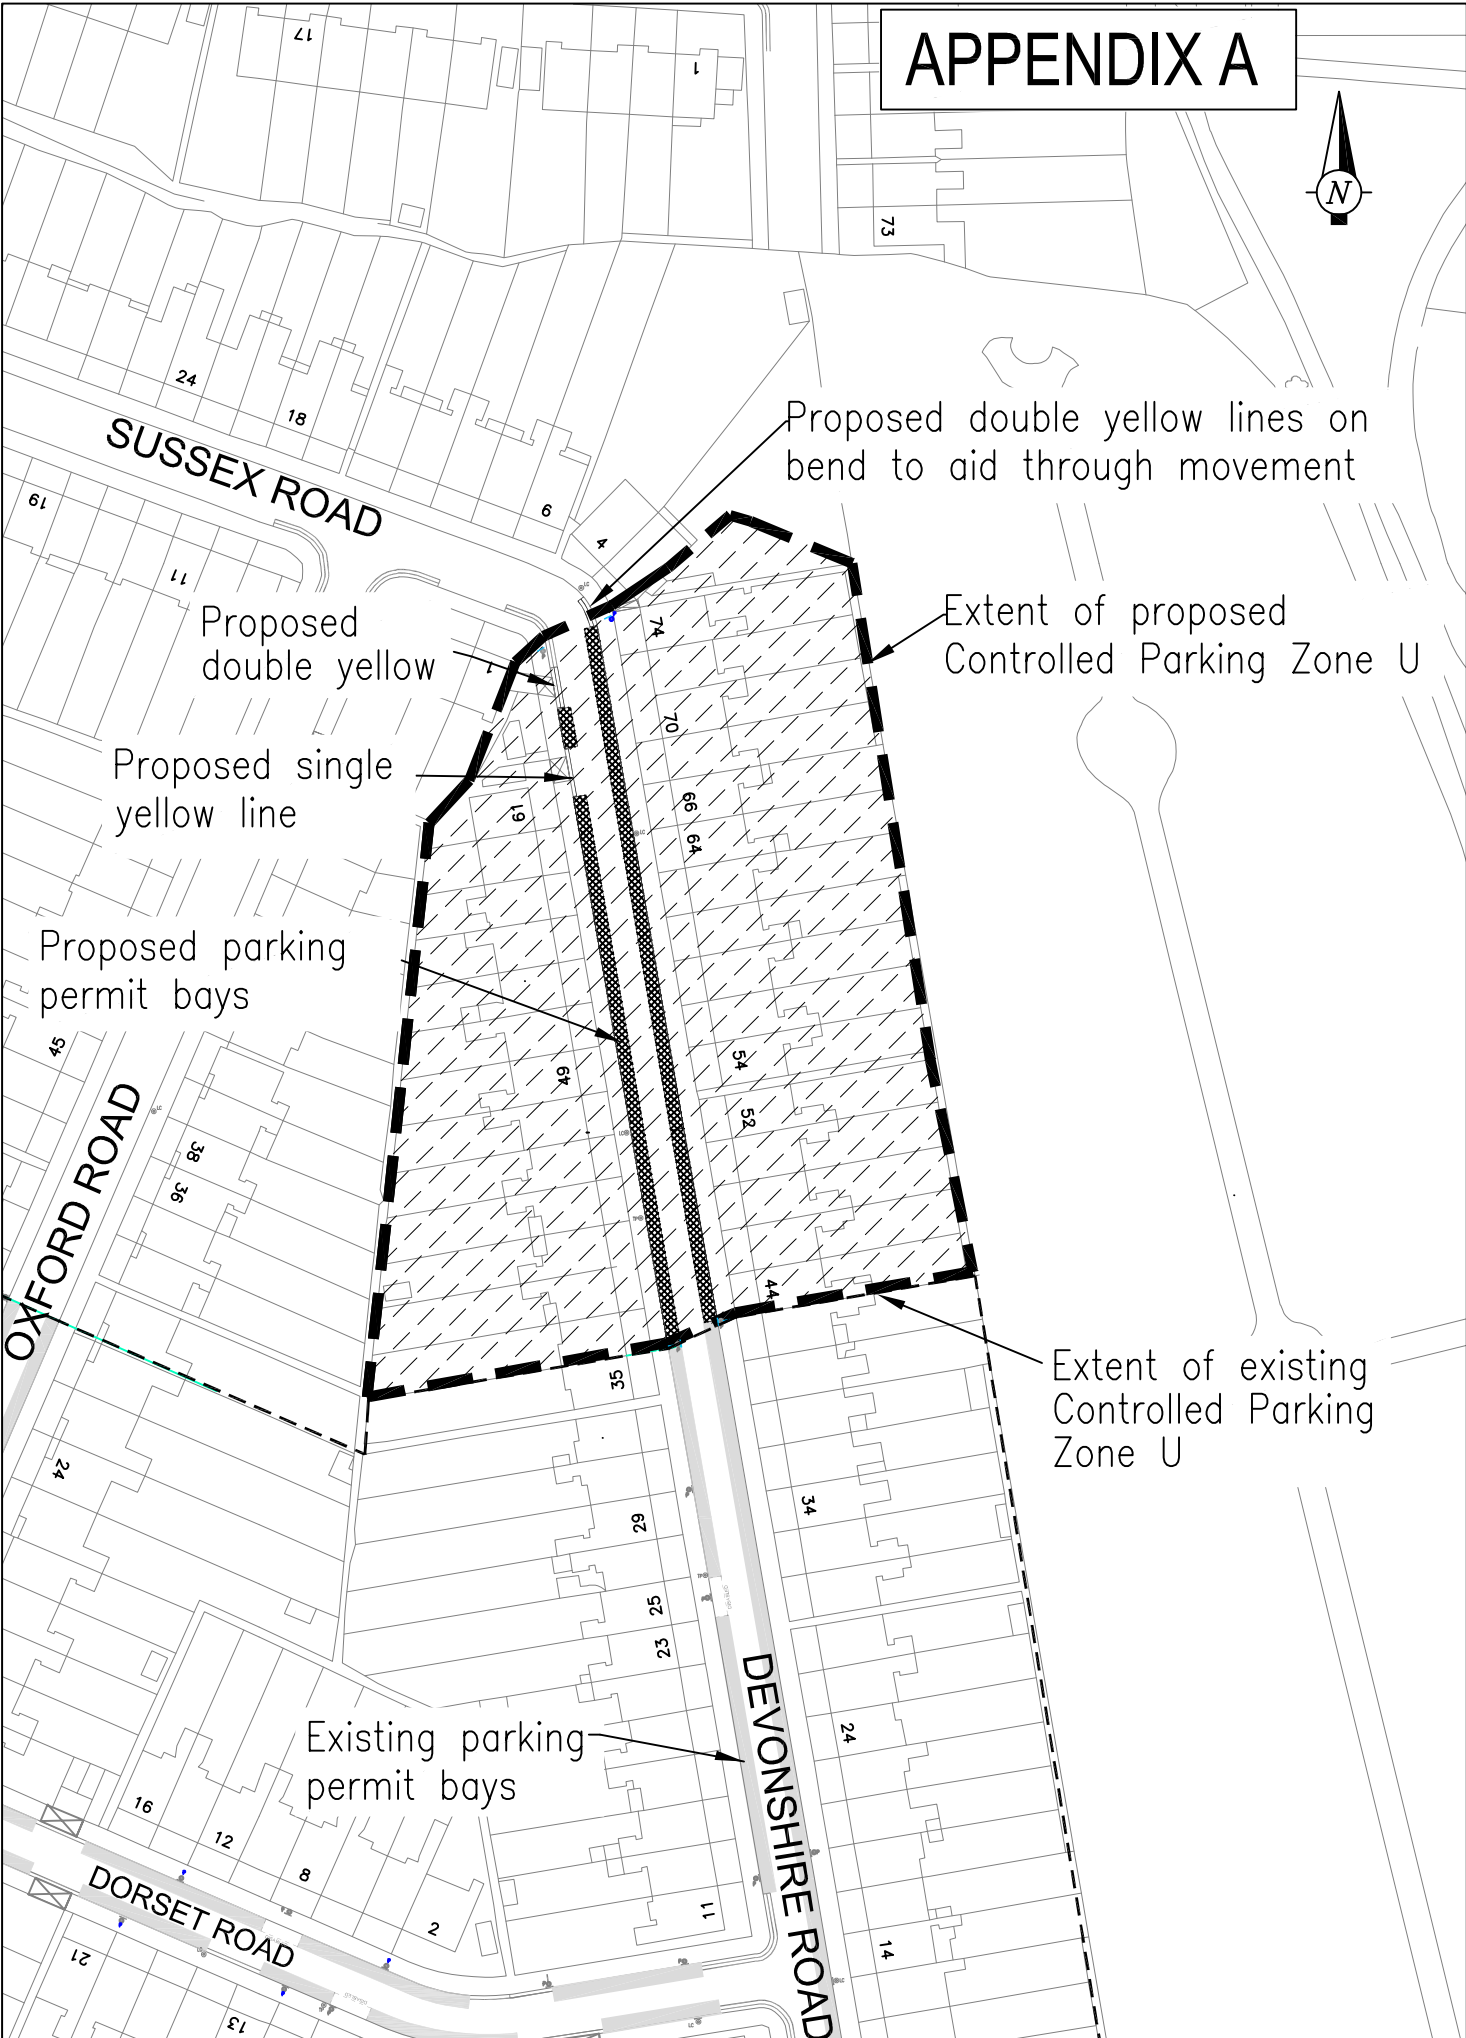

NOTES:	<p><b>Harrow COUNCIL</b> LONDON</p> <p>COMMUNITY &amp; ENVIRONMENT TRANSPORTATION</p> <p>P.O. Box 39, Civic Centre, Harrow, Middlesex, HA1 2SA Tel: 020 8863 5611 Fax: 020 8420 9611</p>	<small>Use of this drawing for any other purpose without the written consent of Harrow Council is prohibited. The Council will not be liable for any loss or damage arising from its use.</small>		Project	Scale	Drawn	Checked	
		A		28-4-2013	N.T.S	SAF	PN	
		Title		Date	Drawing no		Rev	
		DESIGNATION/DETAILS OF REVISION		20-4-2013	T/DWG/000588		B	
DEVONSHIRE ROAD PROPOSED CONTROLLED PARKING ZONE U				DEVONSHIRE ROAD		Date 03-09-2013		