


APPENDIX D

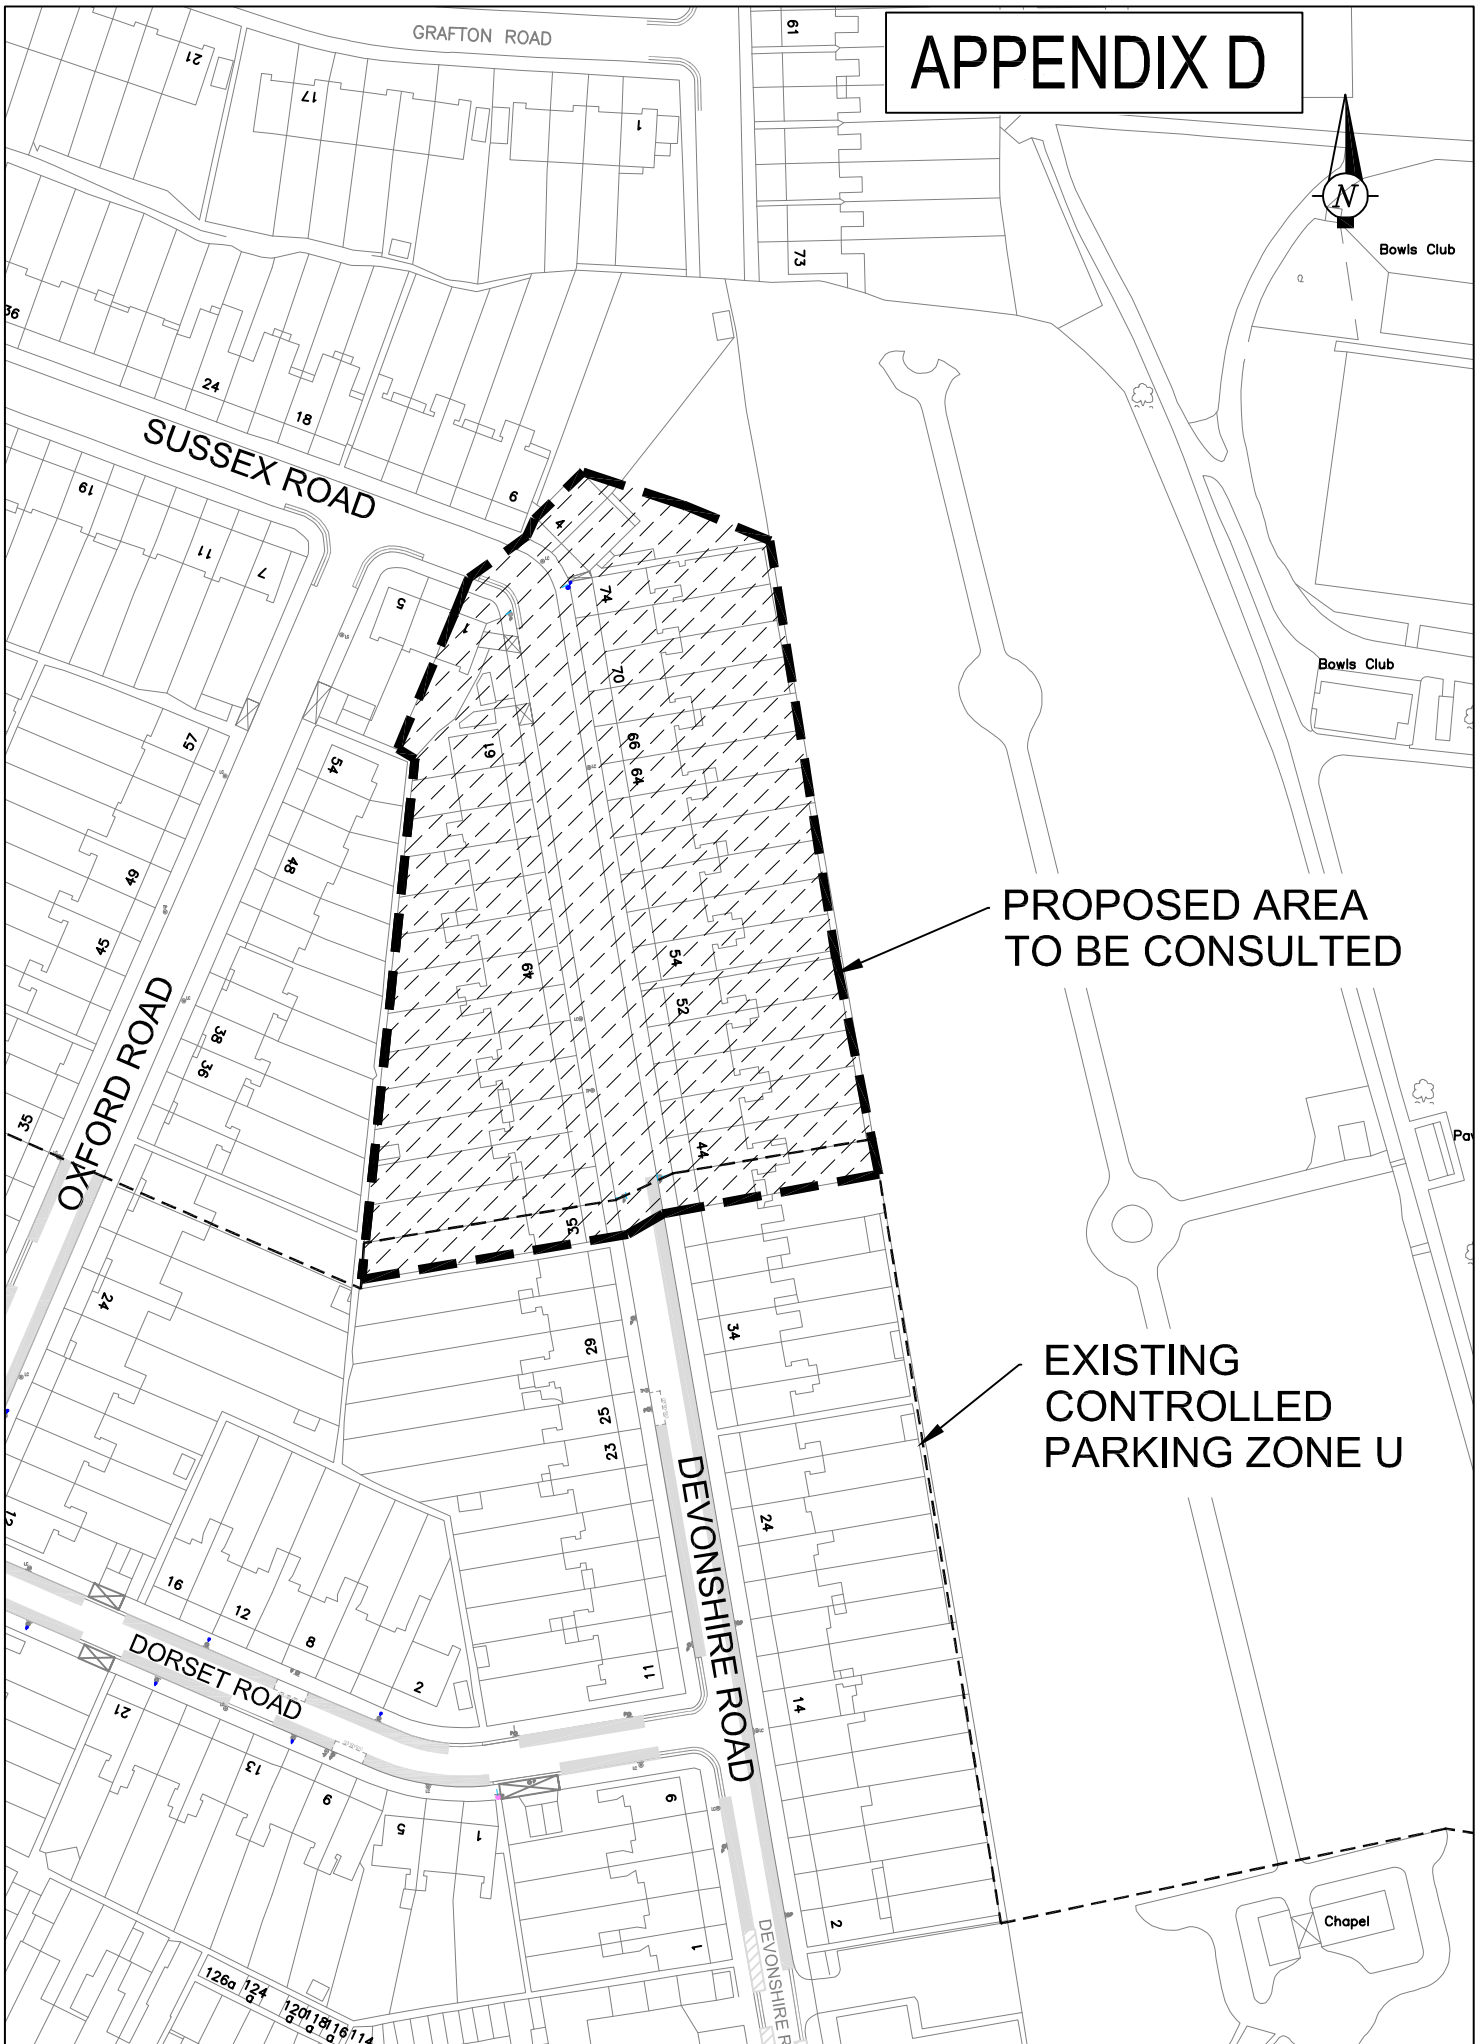

PROPOSED AREA TO BE CONSULTED

EXISTING CONTROLLED PARKING ZONE U

<p>NOTES:</p>	<p>Harrow COUNCIL LONDON</p> <p>COMMUNITY & ENVIRONMENT TRANSPORTATION</p> <p>P.O. Box 39, Civic Centre, Harrow, Middlesex, HA1 2ZA Tel: 020 8963 5611 Fax: 020 8420 9611</p>	<p>Project</p> <p>DEVONSHIRE ROAD</p> <p>Title</p> <p>PROPOSED CONSULTATION AREA</p>	<p>Scale</p> <p>N.T.S.</p>	<p>Drawn</p> <p>SAF</p>	<p>Checked</p> <p>PN</p>
			<p>Date</p> <p>28-04-13</p>	<p>Drawing no</p> <p>T/DWG/000587</p>	<p>Autocad file</p>