








KEY:

-  Proposed Double Yellow Lines - At any time restriction
-  Proposed Single Yellow Lines, Mon to Sat 10am-11am and 3pm-4pm
-  Existing double yellow lines
-  Existing single yellow line
Mon-Sat 8am to 6.30pm
-  Proposed residents parking bay
-  Proposed Controlled Parking Zone(CPZ) entry/exit signs




This map is reproduced from or based upon any material with the permission of Ordnance Survey on behalf of the Controller of the Major's Stationery Office (C) Crown copyright. Unauthorised reproduction infringes Crown Copyright and may lead to prosecution or civil proceedings. London Borough of Harrow, 100019206.

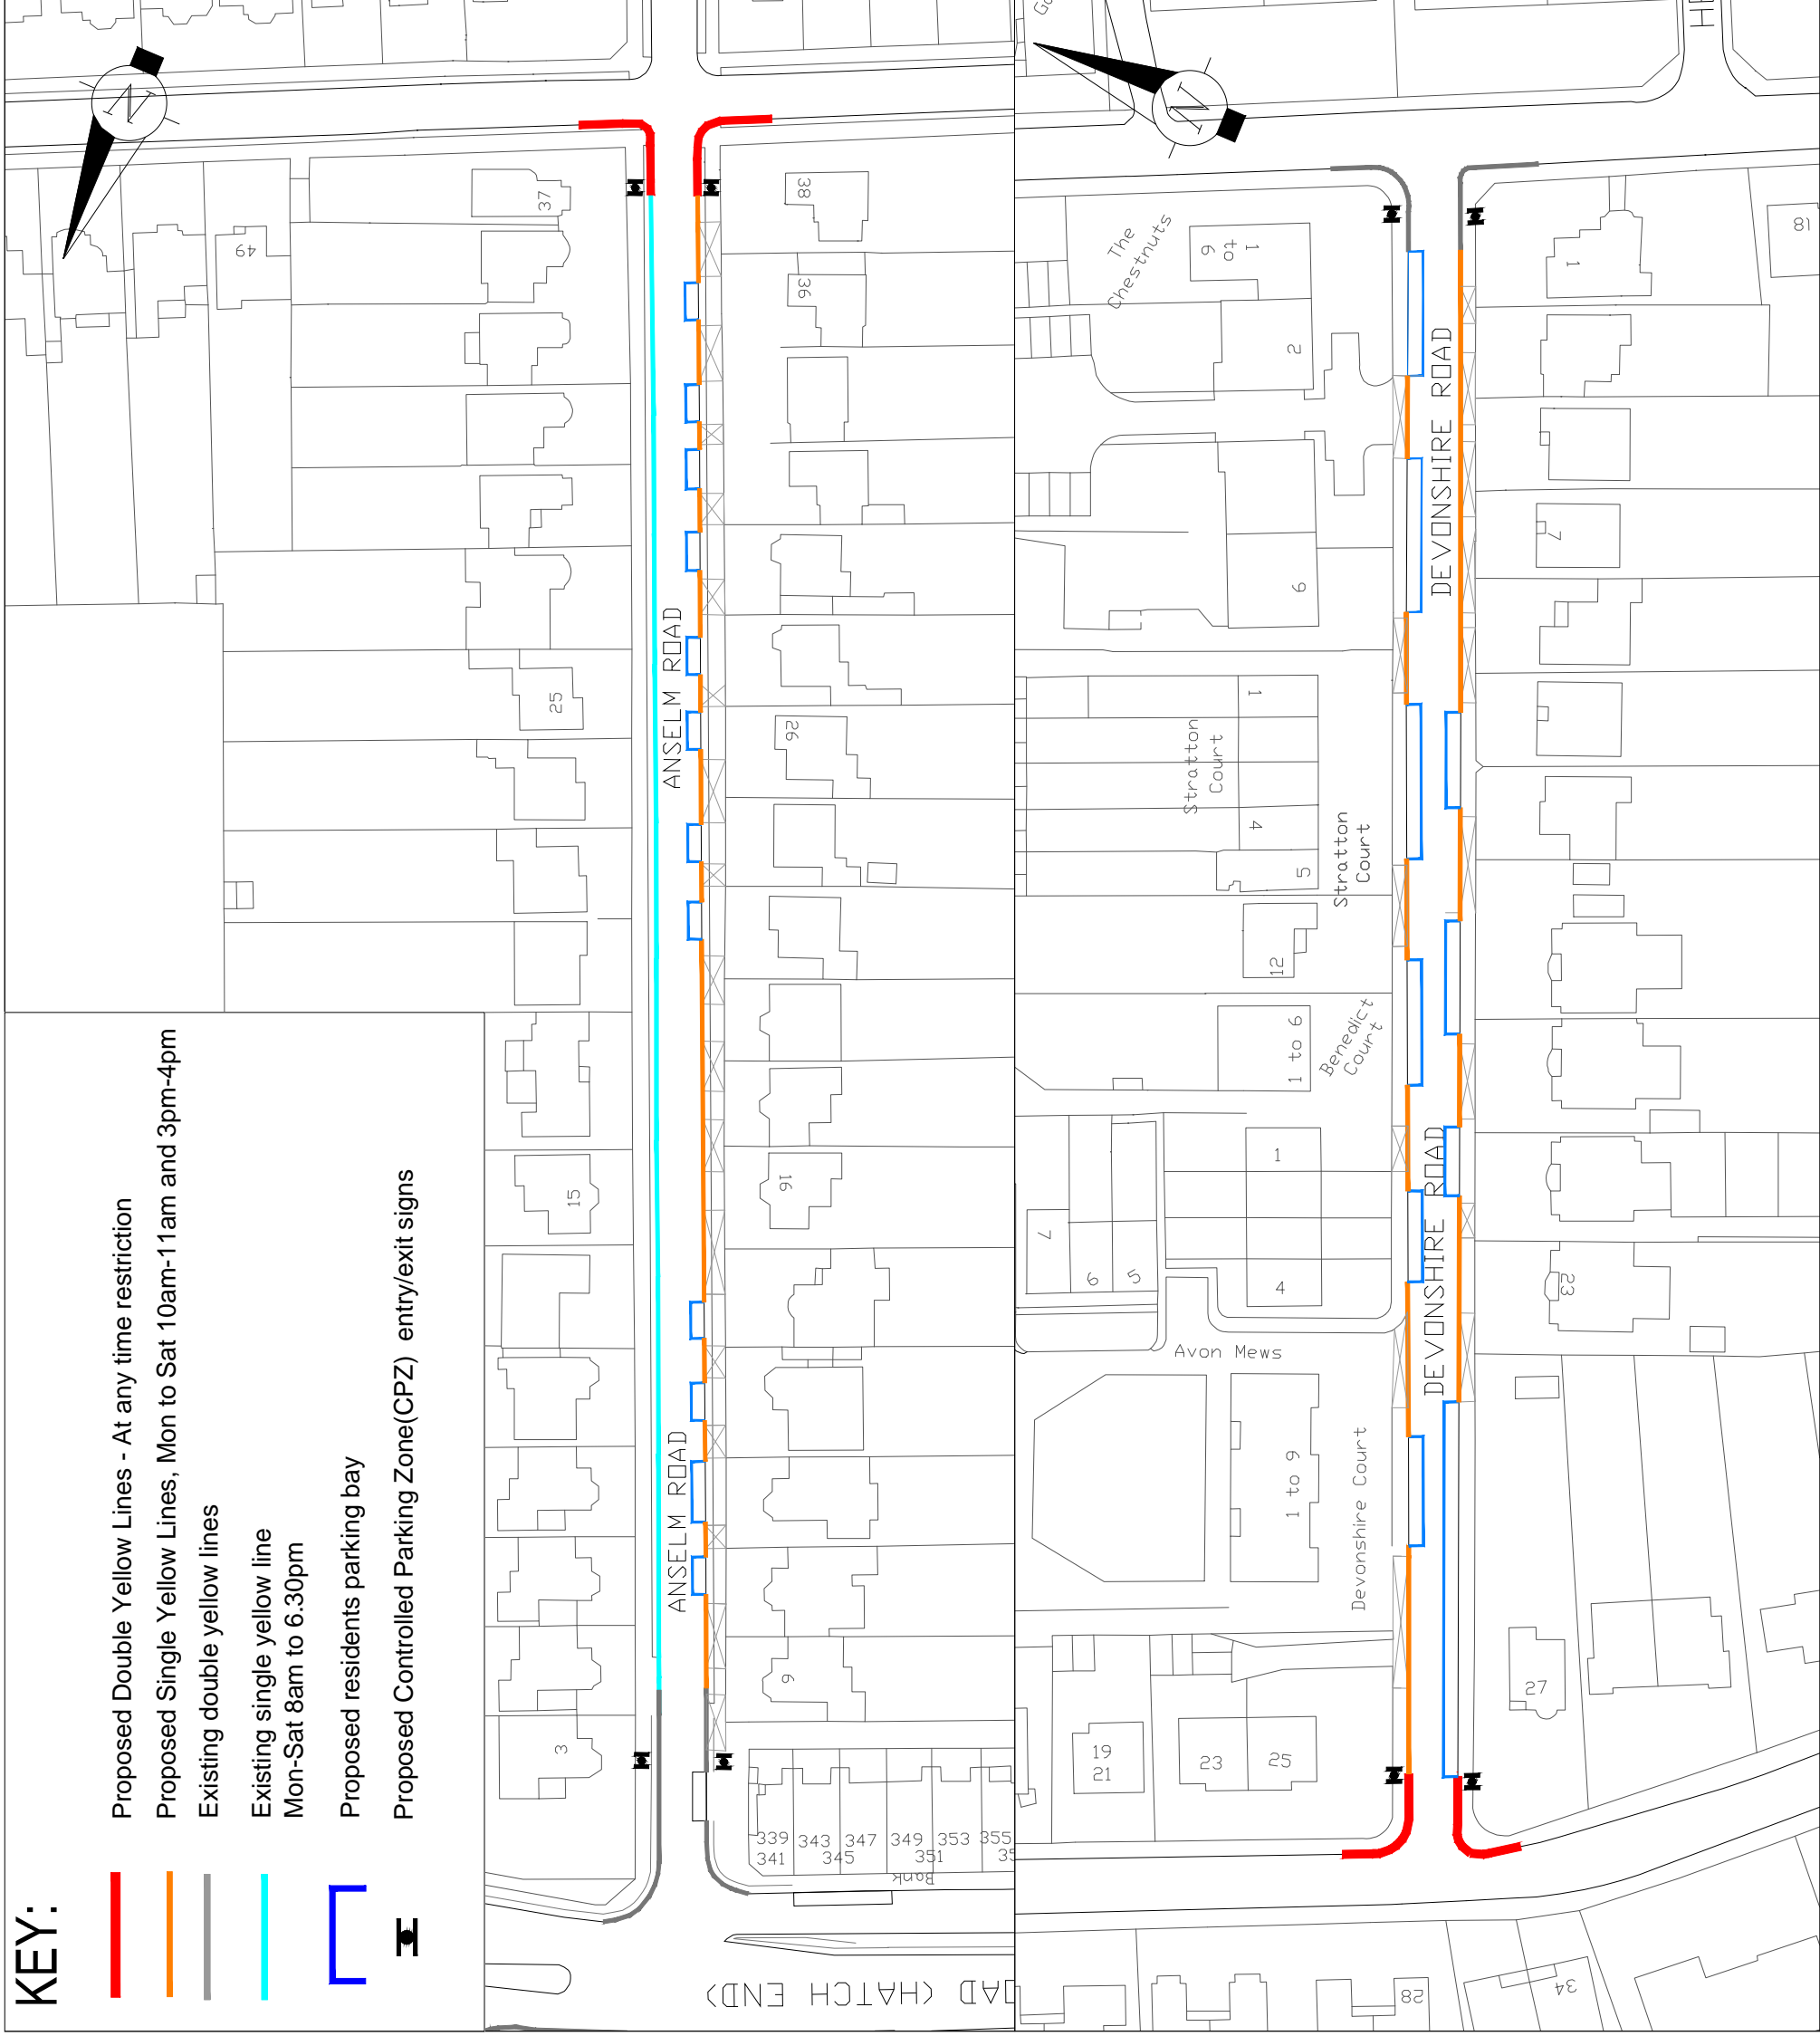Harrow COUNCIL
LONDON

COMMUNITY & ENVIRONMENT
TRANSPORTATION

P.O. Box 39, Civic Centre,
Harrow, Middlesex. HA1 2XA
Tel: 020 8863 5611
Fax: 020 8420 9611

Designation Details of Revision	Date	Sign		
Project				
HATCH END CPZ STATUTORY CONSULTATION PLAN				
Title				
ANSELM ROAD, DEVONSHIRE ROAD PROPOSALS				
Scale	Drawn	AJM	Checked	
N.T.S	Date	04/06/13	PN	
Drawing no				
T/DWG/0548A				
Autocad file				
TPR0049 Hatch End/2012-2013/Drawings/00548A				

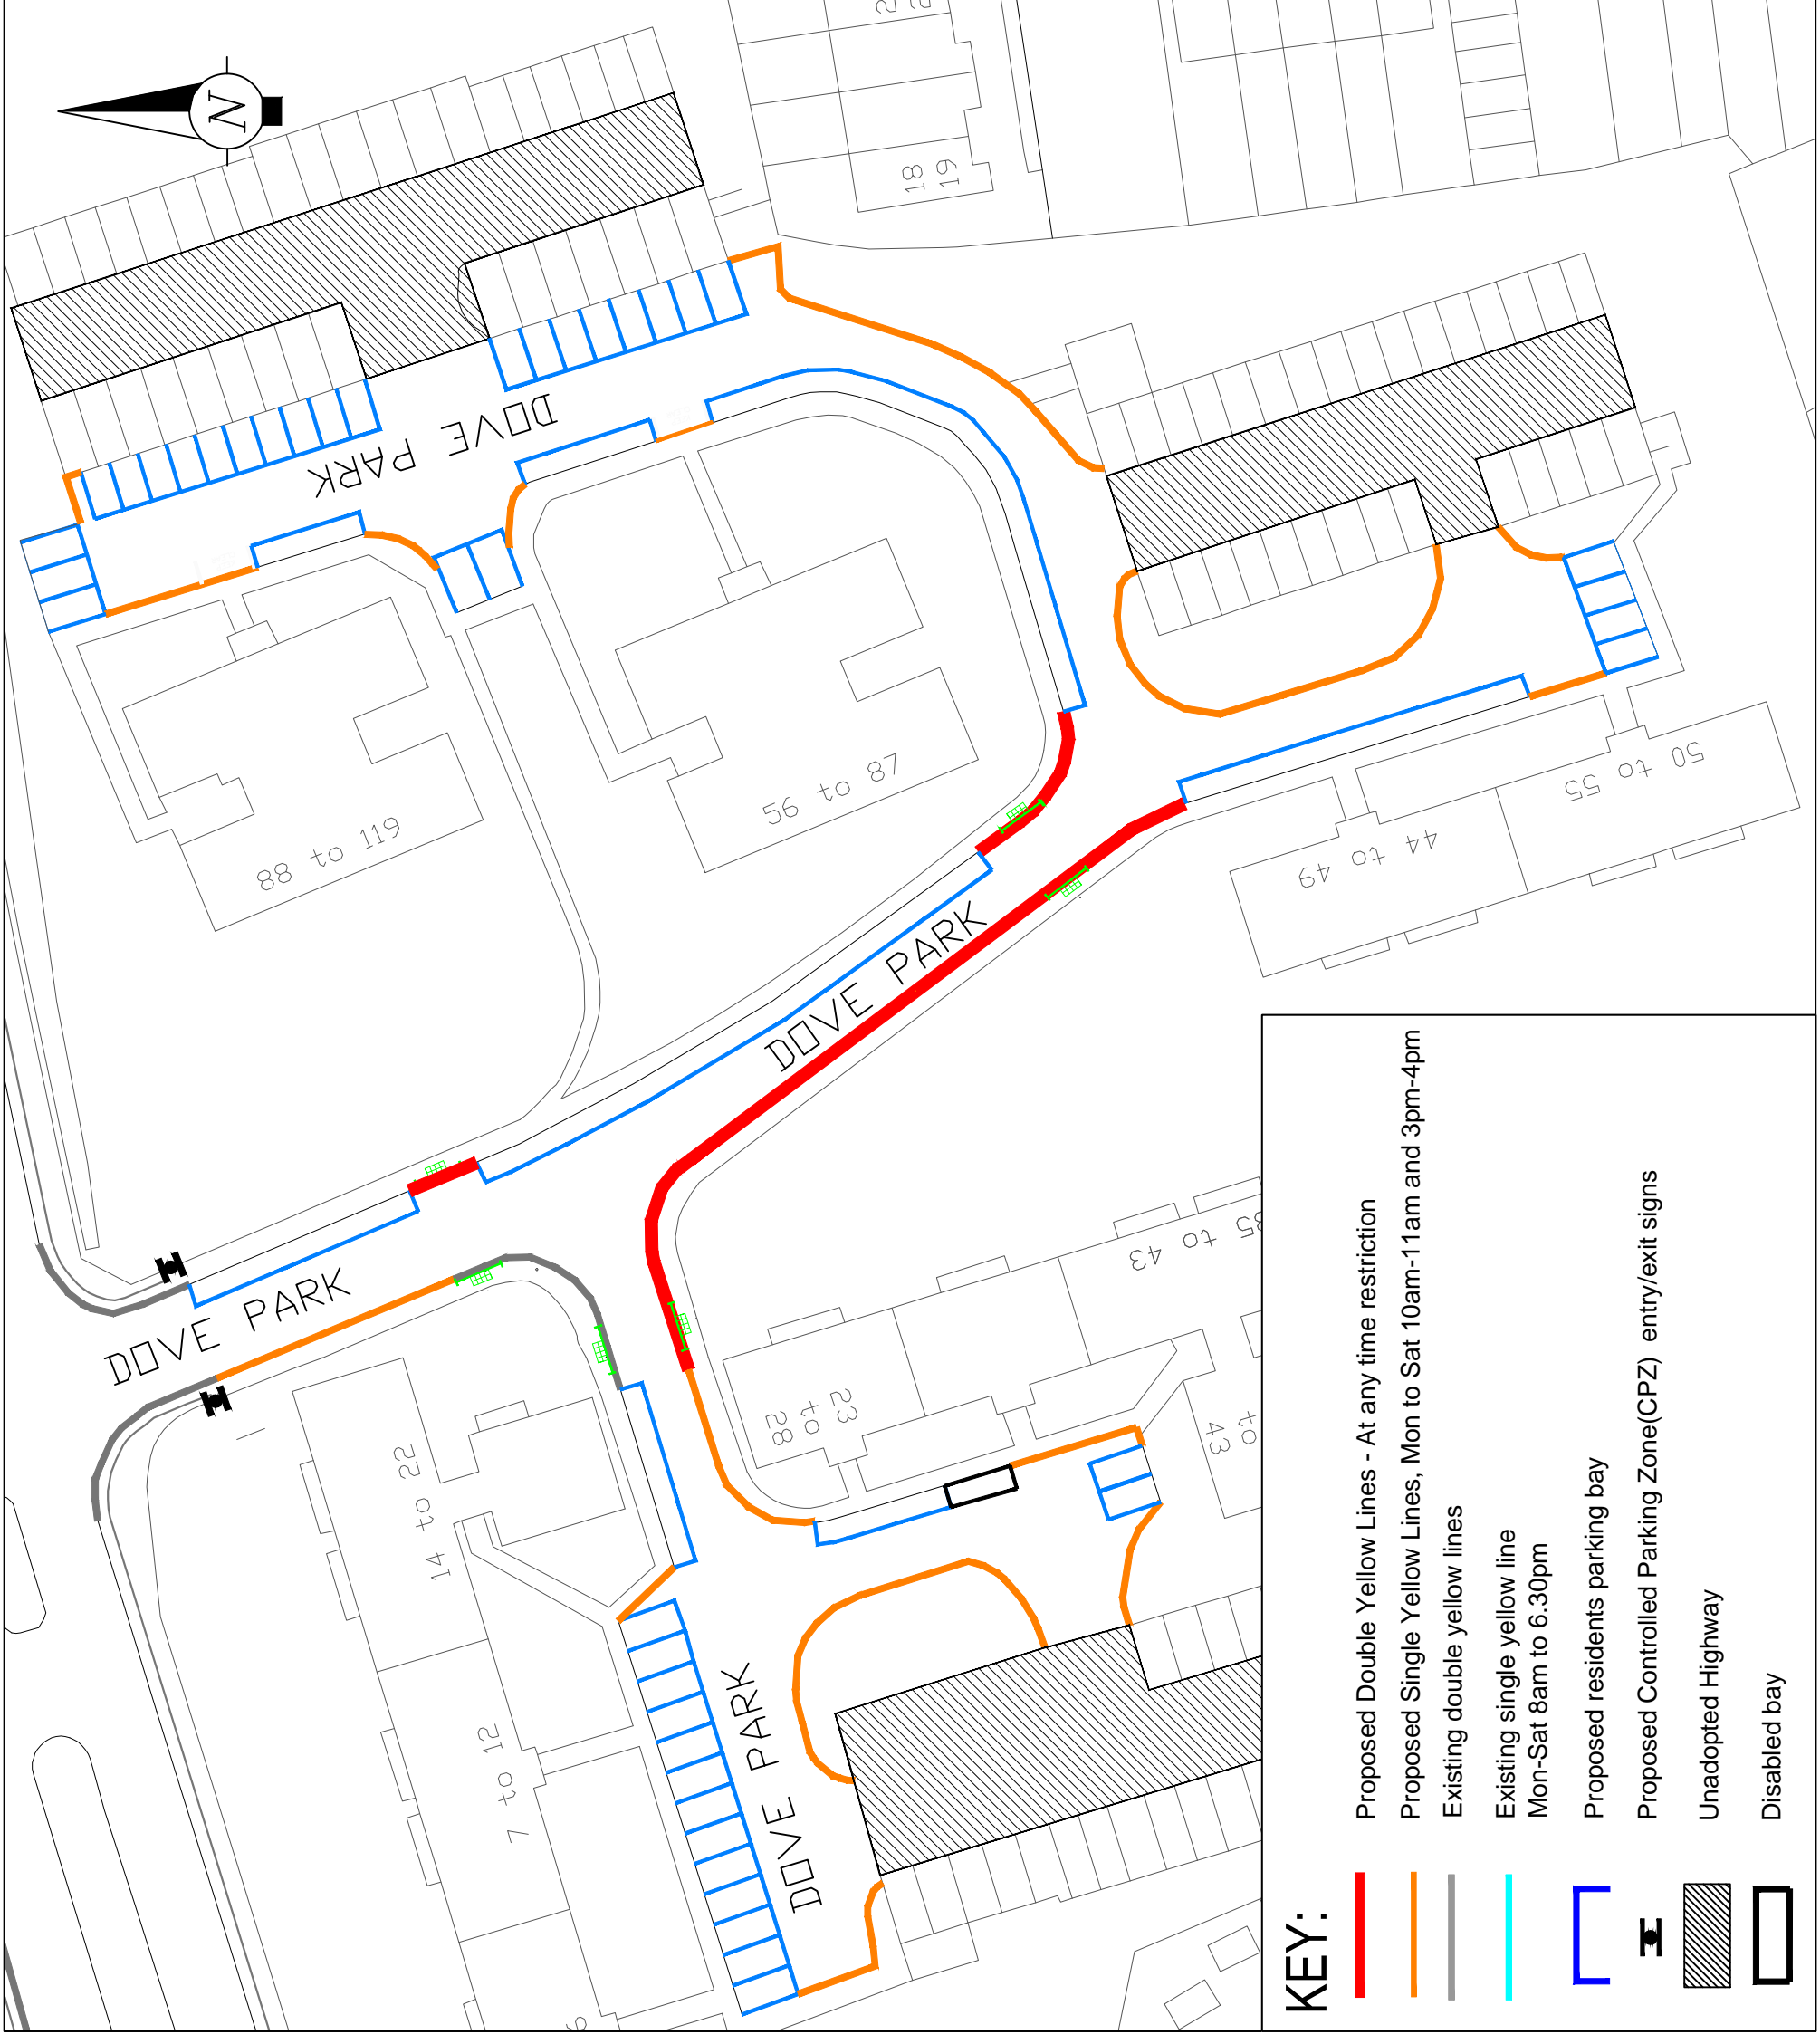

KEY:

- Proposed Double Yellow Lines - At any time restriction
- Proposed Single Yellow Lines, Mon to Sat 10am-11am and 3pm-4pm
- Existing double yellow lines
- Existing single yellow line Mon-Sat 8am to 6.30pm
- ▭ Proposed residents parking bay
- ▭ Proposed Controlled Parking Zone(CPZ) entry/exit signs
- ▭ Unadopted Highway
- ▭ Disabled bay

This map is reproduced from or based upon any material with the permission of Ordnance Survey on behalf of the Controller of Her Majesty's Stationery Office. (c) Crown copyright. Unauthorised reproduction infringes Crown Copyright and may lead to prosecution or civil proceedings. London Borough of Harrow 100010206.

Harrow COUNCIL
LONDON

COMMUNITY & ENVIRONMENT
TRANSPORTATION

P.O. Box 39, Civic Centre,
Harrow, Middlesex. HA1 2XA
Tel: 020 8863 5611
Fax: 020 8420 9611

Designation	Details of Revision	Date	Sign
Project			

HATCH END CPZ
STATUTORY CONSULTATION PLAN

DOVE PARK PROPOSALS

Scale
N.T.S

Drawn
AJM


Checked
PN

Date
04/06/13

Drawing no
T/DWG/0545A

Autocad file

TPR0049 Hatch End/2012-2013/Drawings/00545A

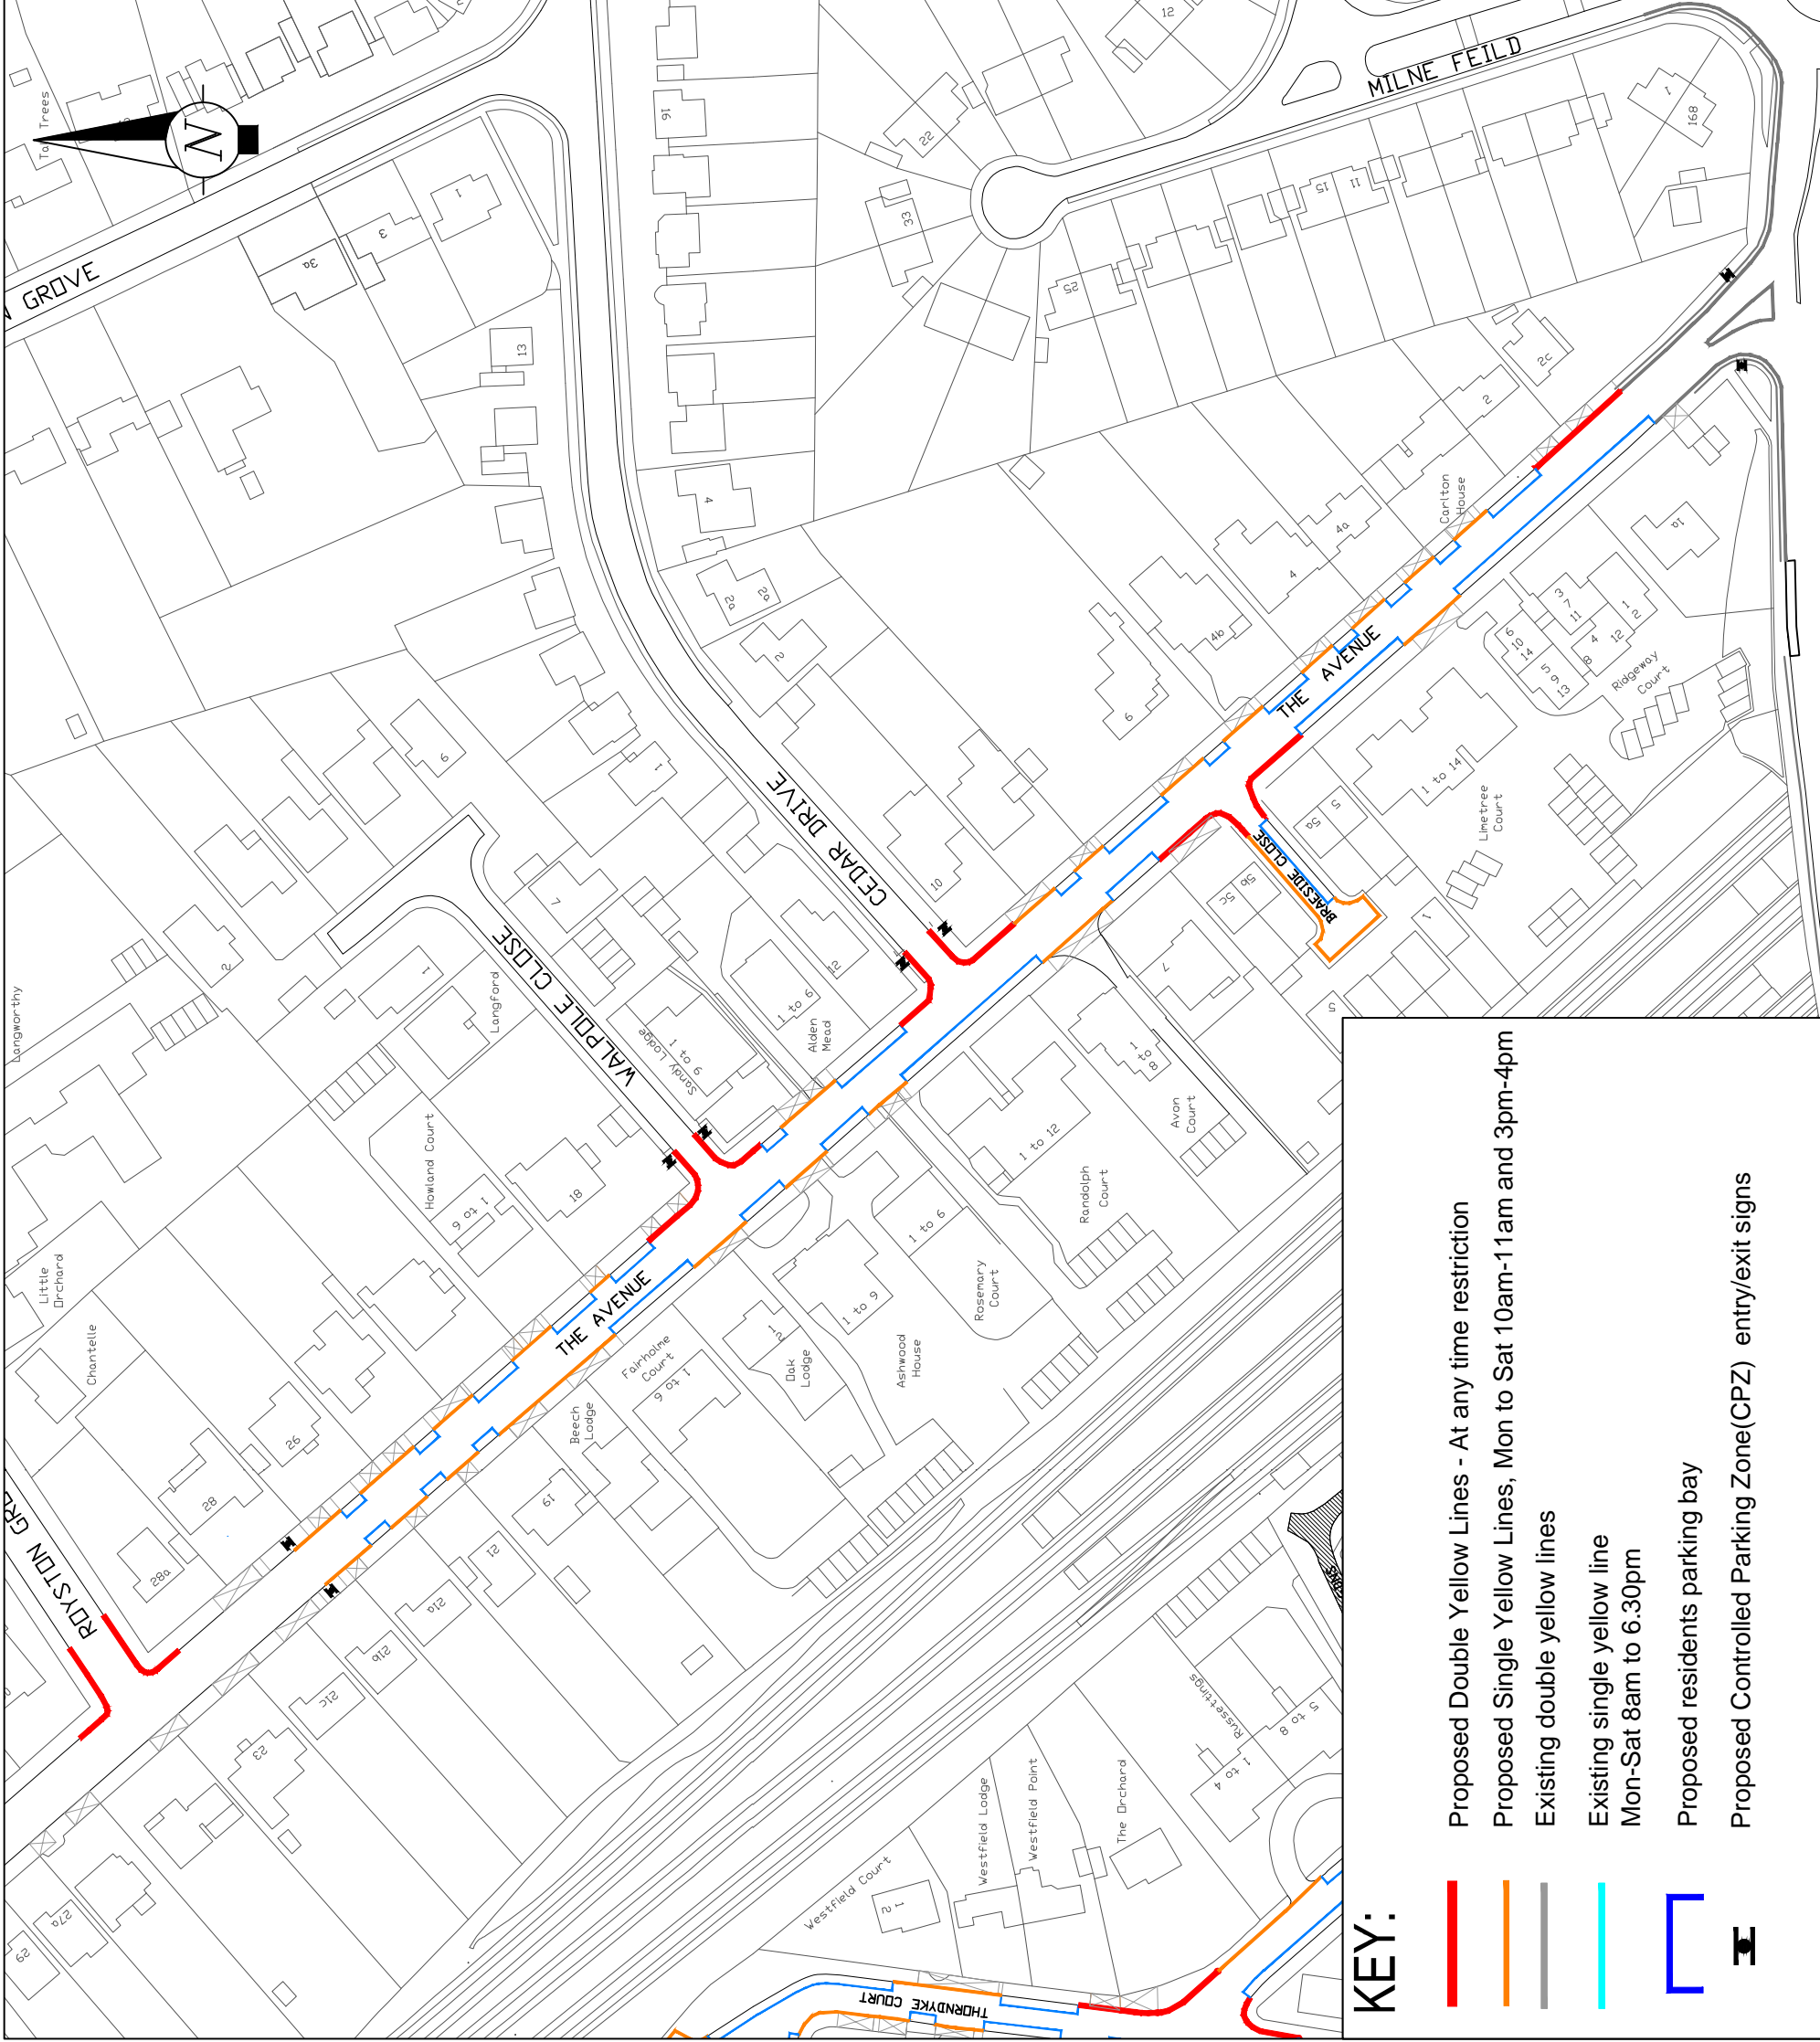

This map is reproduced from or based upon any material with the permission of Ordnance Survey on behalf of the Controller of Her Majesty's Stationery Office (C) Crown copyright. Unauthorised reproduction of this map is prohibited. Crown Copyright and may not be processed or not proceedings. London Borough of Harrow 100019206.

Harrow COUNCIL LONDON

COMMUNITY & ENVIRONMENT
TRANSPORTATION

P.O. Box 39, Civic Centre,
Harrow, Middlesex. HA1 2XA
Tel: 020 8863 5611
Fax: 020 8420 9611

Designation	Details of Revision	Date	Sign
Project			

HATCH END CPZ
STATUTORY CONSULTATION PLAN

Title
THE AVENUE PROPOSALS


Scale N.T.S	Drawn AJM	Checked PN
	Date 04/06/13	

Drawing no
T/DWG/0547A





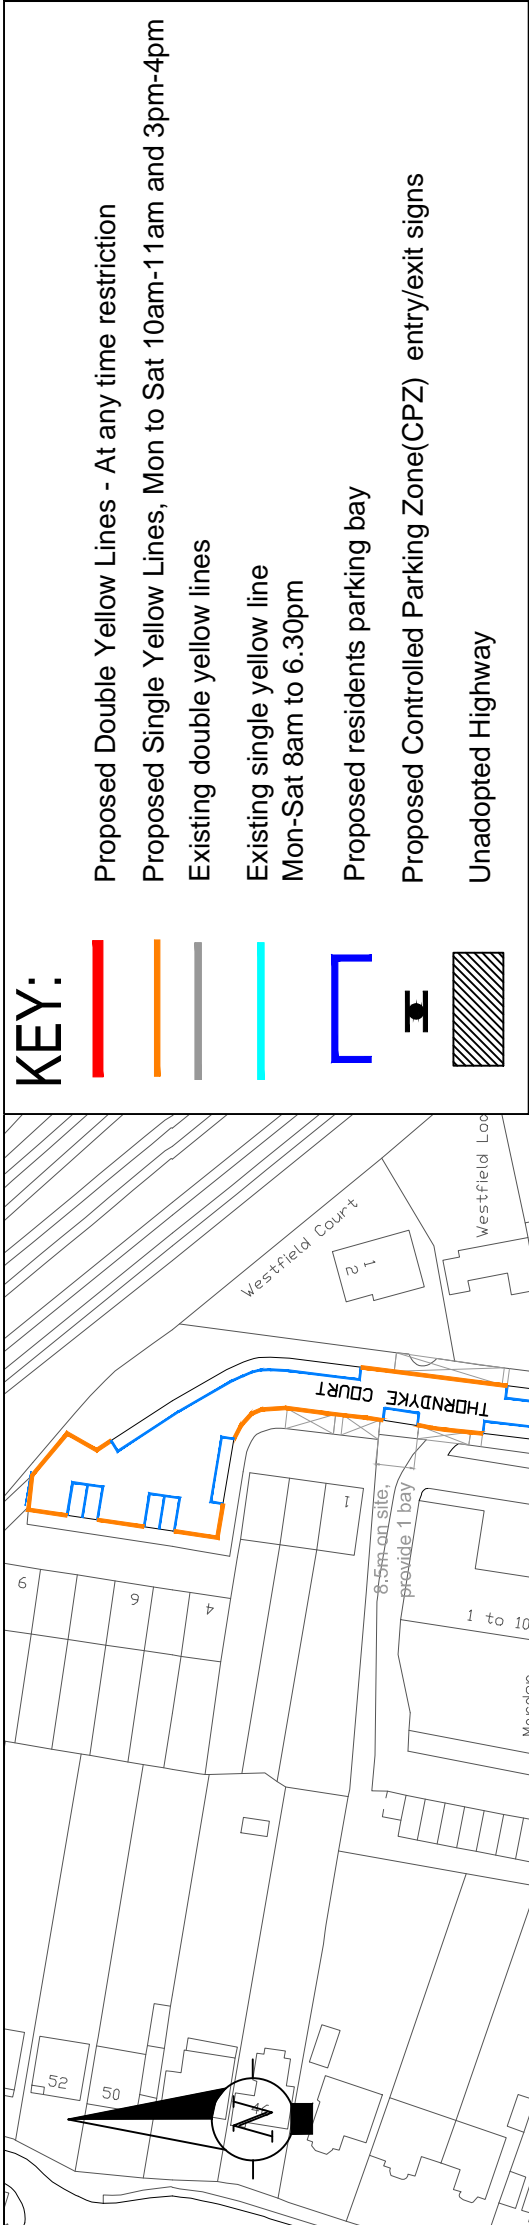


Autocad file
TPR0049 Hatch End/2012-2013/Drawings/00547A

- KEY:**
- Proposed Double Yellow Lines - At any time restriction
 - Proposed Single Yellow Lines, Mon to Sat 10am-11am and 3pm-4pm
 - Existing double yellow lines
 - Existing single yellow line Mon-Sat 8am to 6.30pm
 - [] Proposed residents parking bay
 - T Proposed Controlled Parking Zone (CPZ) entry/exit signs

APPENDIX B



KEY:

-  Proposed Double Yellow Lines - At any time restriction
-  Proposed Single Yellow Lines, Mon to Sat 10am-11am and 3pm-4pm
-  Existing double yellow lines
-  Existing single yellow line Mon-Sat 8am to 6.30pm
-  Proposed residents parking bay
-  Proposed Controlled Parking Zone(CPZ) entry/exit signs
-  Unadopted Highway

This map is reproduced from or based upon every material with the permission of Ordnance Survey of the Controller of Her Majesty's Stationery Office (© Crown copyright. Unauthorised reproduction is prohibited. Crown Copyright and may lead to prosecution or civil proceedings. LONDON Borough of Harrow 1000



COMMUNITY & ENVIRONMENT
TRANSPORTATION

P.O. Box 39, Civic Centre
Harrow, Middlesex HA1 1RH
Tel: 020 8863 5000
Fax: 020 8420 9000

Designation	Details of Revision	Date
Project		

HATCH END CPZ
STATUTORY CONSULTATION PLAN

Title

WESTFIELD PARK PROPOSALS

Scale **Drawn** AJM **Checked**

N.T.S **Date** 04/06/13 **PN**

Drawing no
T/DWG/0546A

Autocad file

TPR0049 Hatch End/2012-2013/Drawings/00546A