



# APPENDIX E

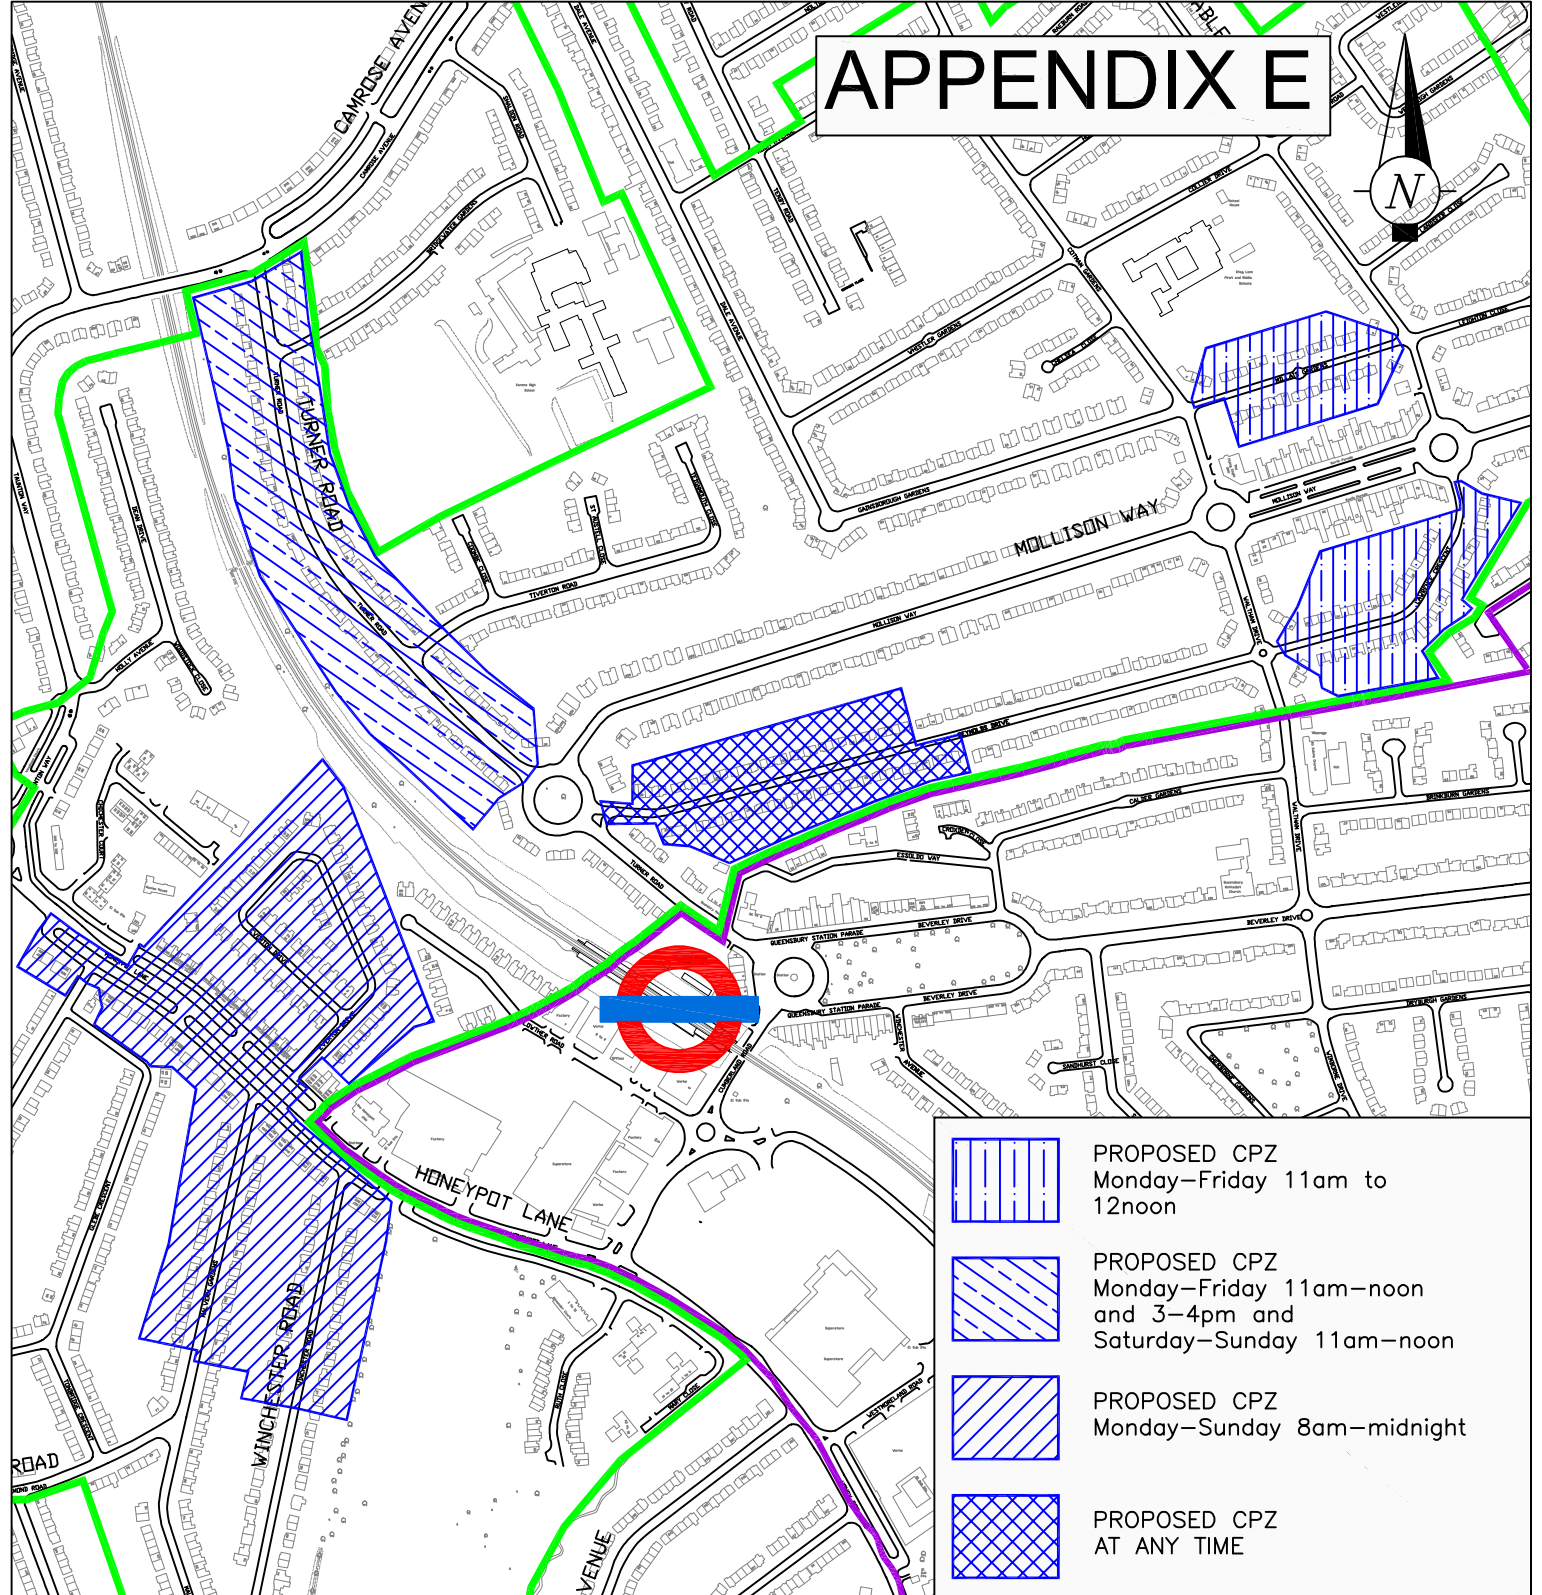

**NOTES:**

This map is reproduced from or based upon Ordnance Survey material with the permission of Ordnance Survey on behalf of the Controller of Her Majesty's Stationary Office (c) Crown copyright. Unauthorised reproduction infringes Crown Copyright and may lead to prosecution or civil proceedings. London Borough of Harrow 100019206.

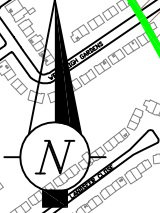

**COMMUNITY & ENVIRONMENT  
TRANSPORTATION**

P.O. Box 39, Civic Centre,  
Harrow, Middlesex. HA1 2XA  
Tel: 020 8863 5611  
Fax: 020 8420 9611

Project

**QUEENSBURY AREA  
PARKING REVIEW**

Title

**POSSIBLE CONTROLLED  
PARKING ZONE AREAS**

Scale

NTS

Drawn

AJL

Checked

---

Date

FEB 2014

Drawing no

TPR0124

Autocad file

TPR0124

---	-----	-/-/-	---
Designation	Details of Revision	Date	Sign