


# APPENDIX C

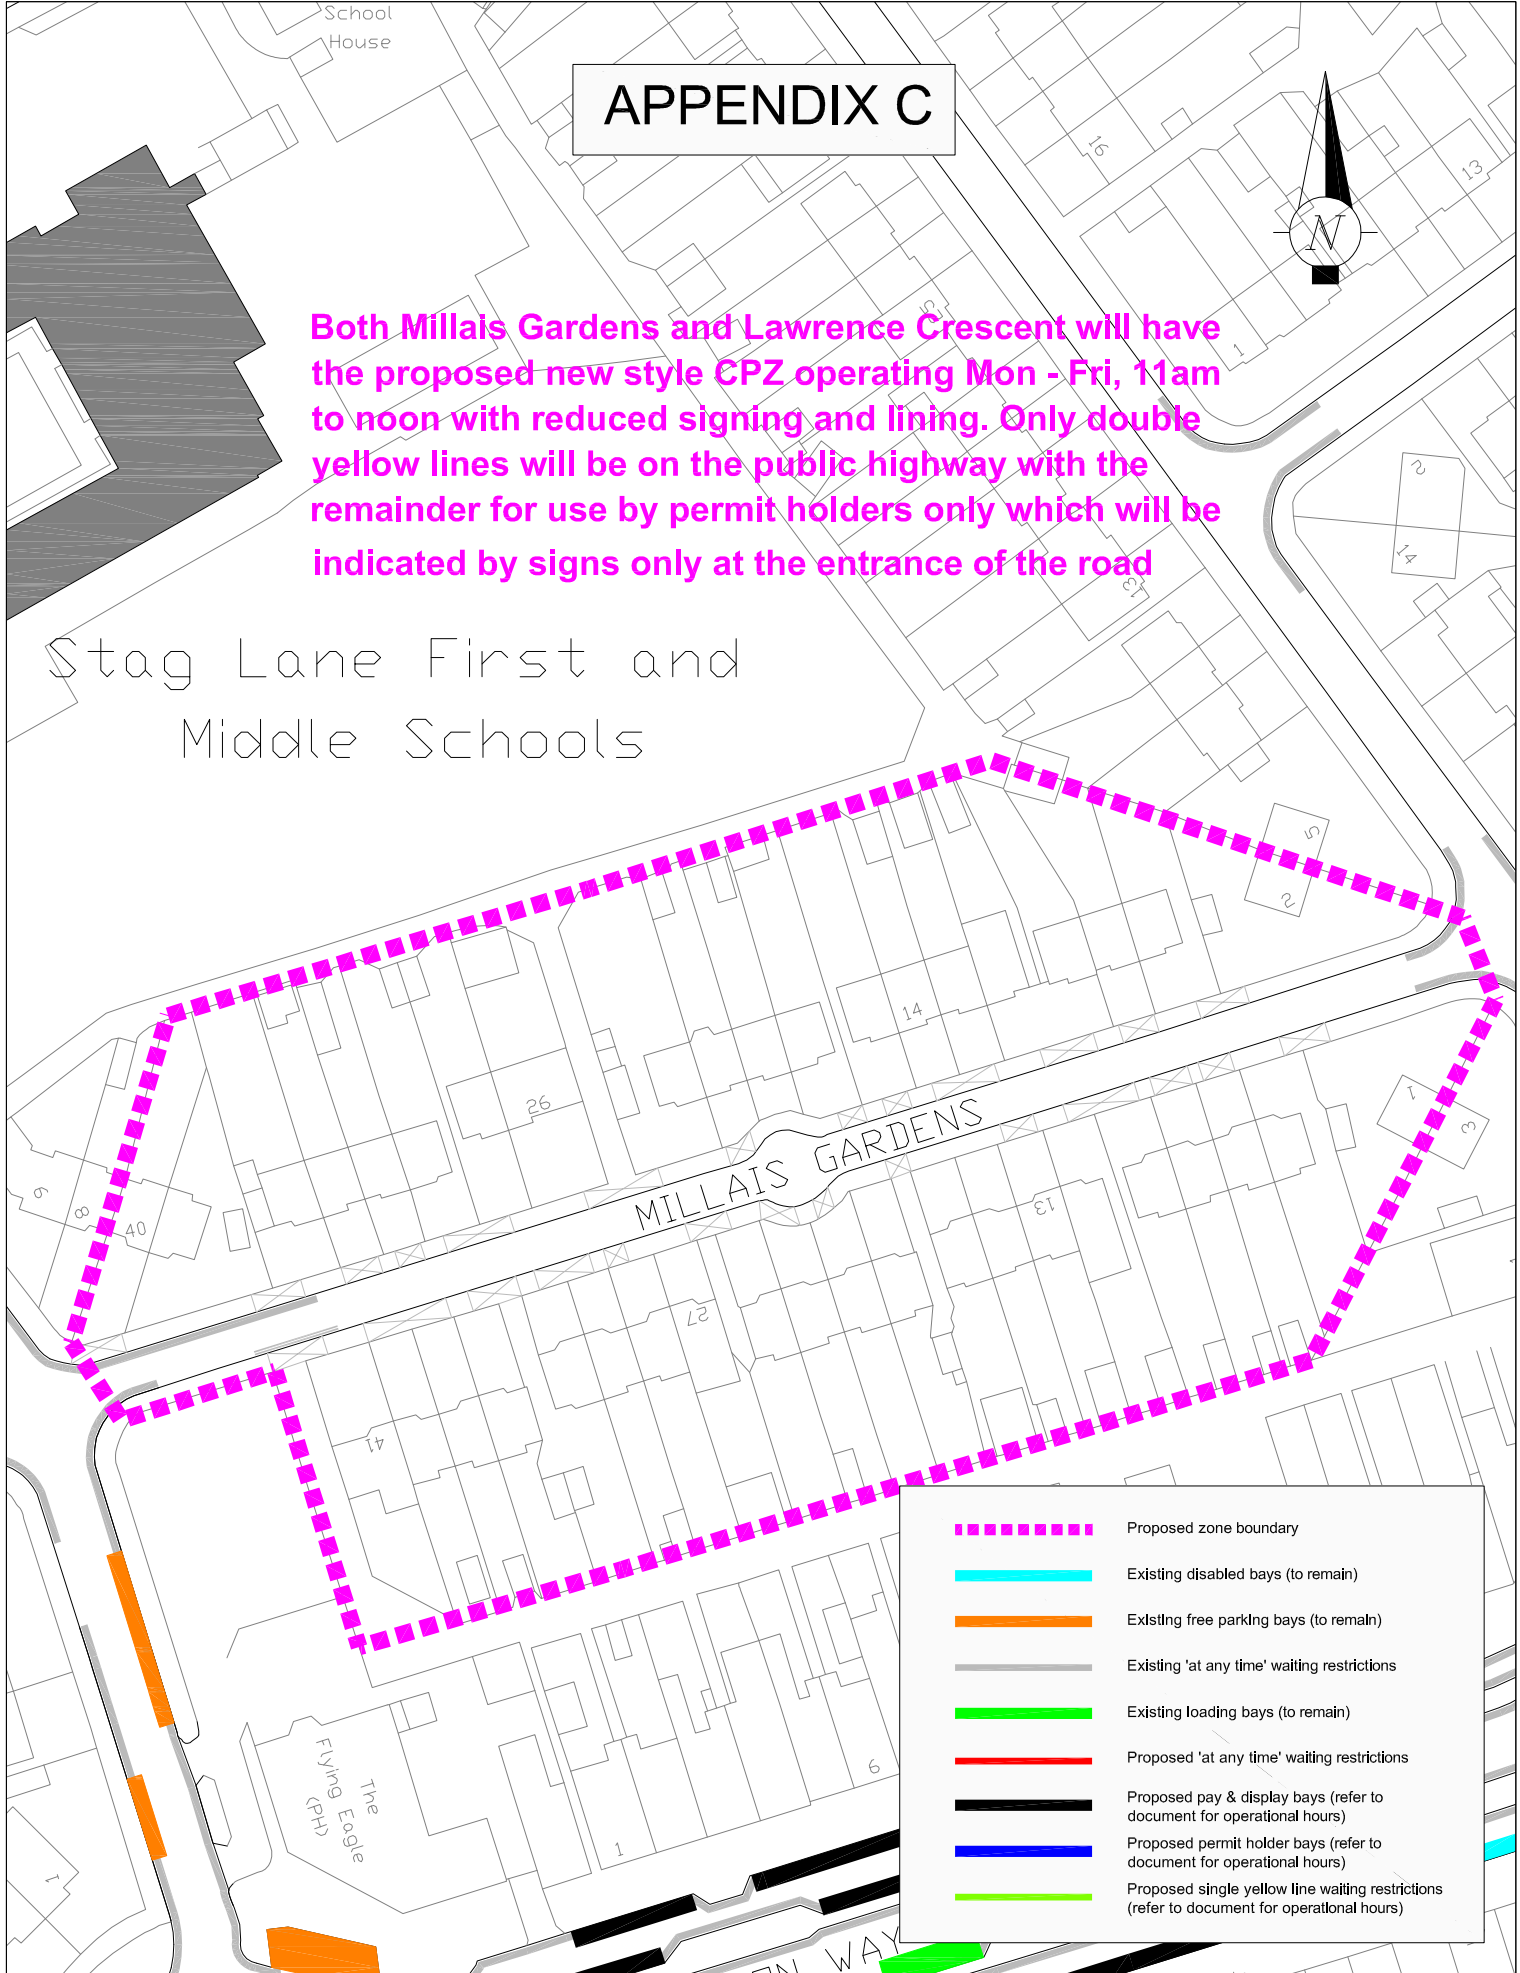

Both Millais Gardens and Lawrence Crescent will have the proposed new style CPZ operating Mon - Fri, 11am to noon with reduced signing and lining. Only double yellow lines will be on the public highway with the remainder for use by permit holders only which will be indicated by signs only at the entrance of the road

Stag Lane First and Middle Schools



	Proposed zone boundary
	Existing disabled bays (to remain)
	Existing free parking bays (to remain)
	Existing 'at any time' waiting restrictions
	Existing loading bays (to remain)
	Proposed 'at any time' waiting restrictions
	Proposed pay & display bays (refer to document for operational hours)
	Proposed permit holder bays (refer to document for operational hours)
	Proposed single yellow line waiting restrictions (refer to document for operational hours)

This map is reproduced from or based upon Ordnance Survey material with the permission of Ordnance Survey on behalf of the Controller of Her Majesty's Stationary Office

(c) Crown copyright. Unauthorised reproduction infringes Crown Copyright and may lead to prosecution or civil proceedings.

London Borough of Harrow 100019206.



ENVIRONMENT & ENTERPRISE TRANSPORTATION

P.O. Box 39, Civic Centre, Harrow, Middlesex. HA1 2XA  
Tel: 020 8863 5611  
Fax: 020 8420 9611

Project

QUEENSBURY AREA  
STATUTORY CONSULTATION

Title

PARKING CONTROLS  
PLAN 6

Scale

NTS  
@ A3

Drawn JA

Date 01/07/14

Checked

AJL

Drawing no

T/DWG/000730

Autocad file

O:\Traffic\\_Projects\TPR142\Drawings/  
Stat Cons Plan