


# APPENDIX D

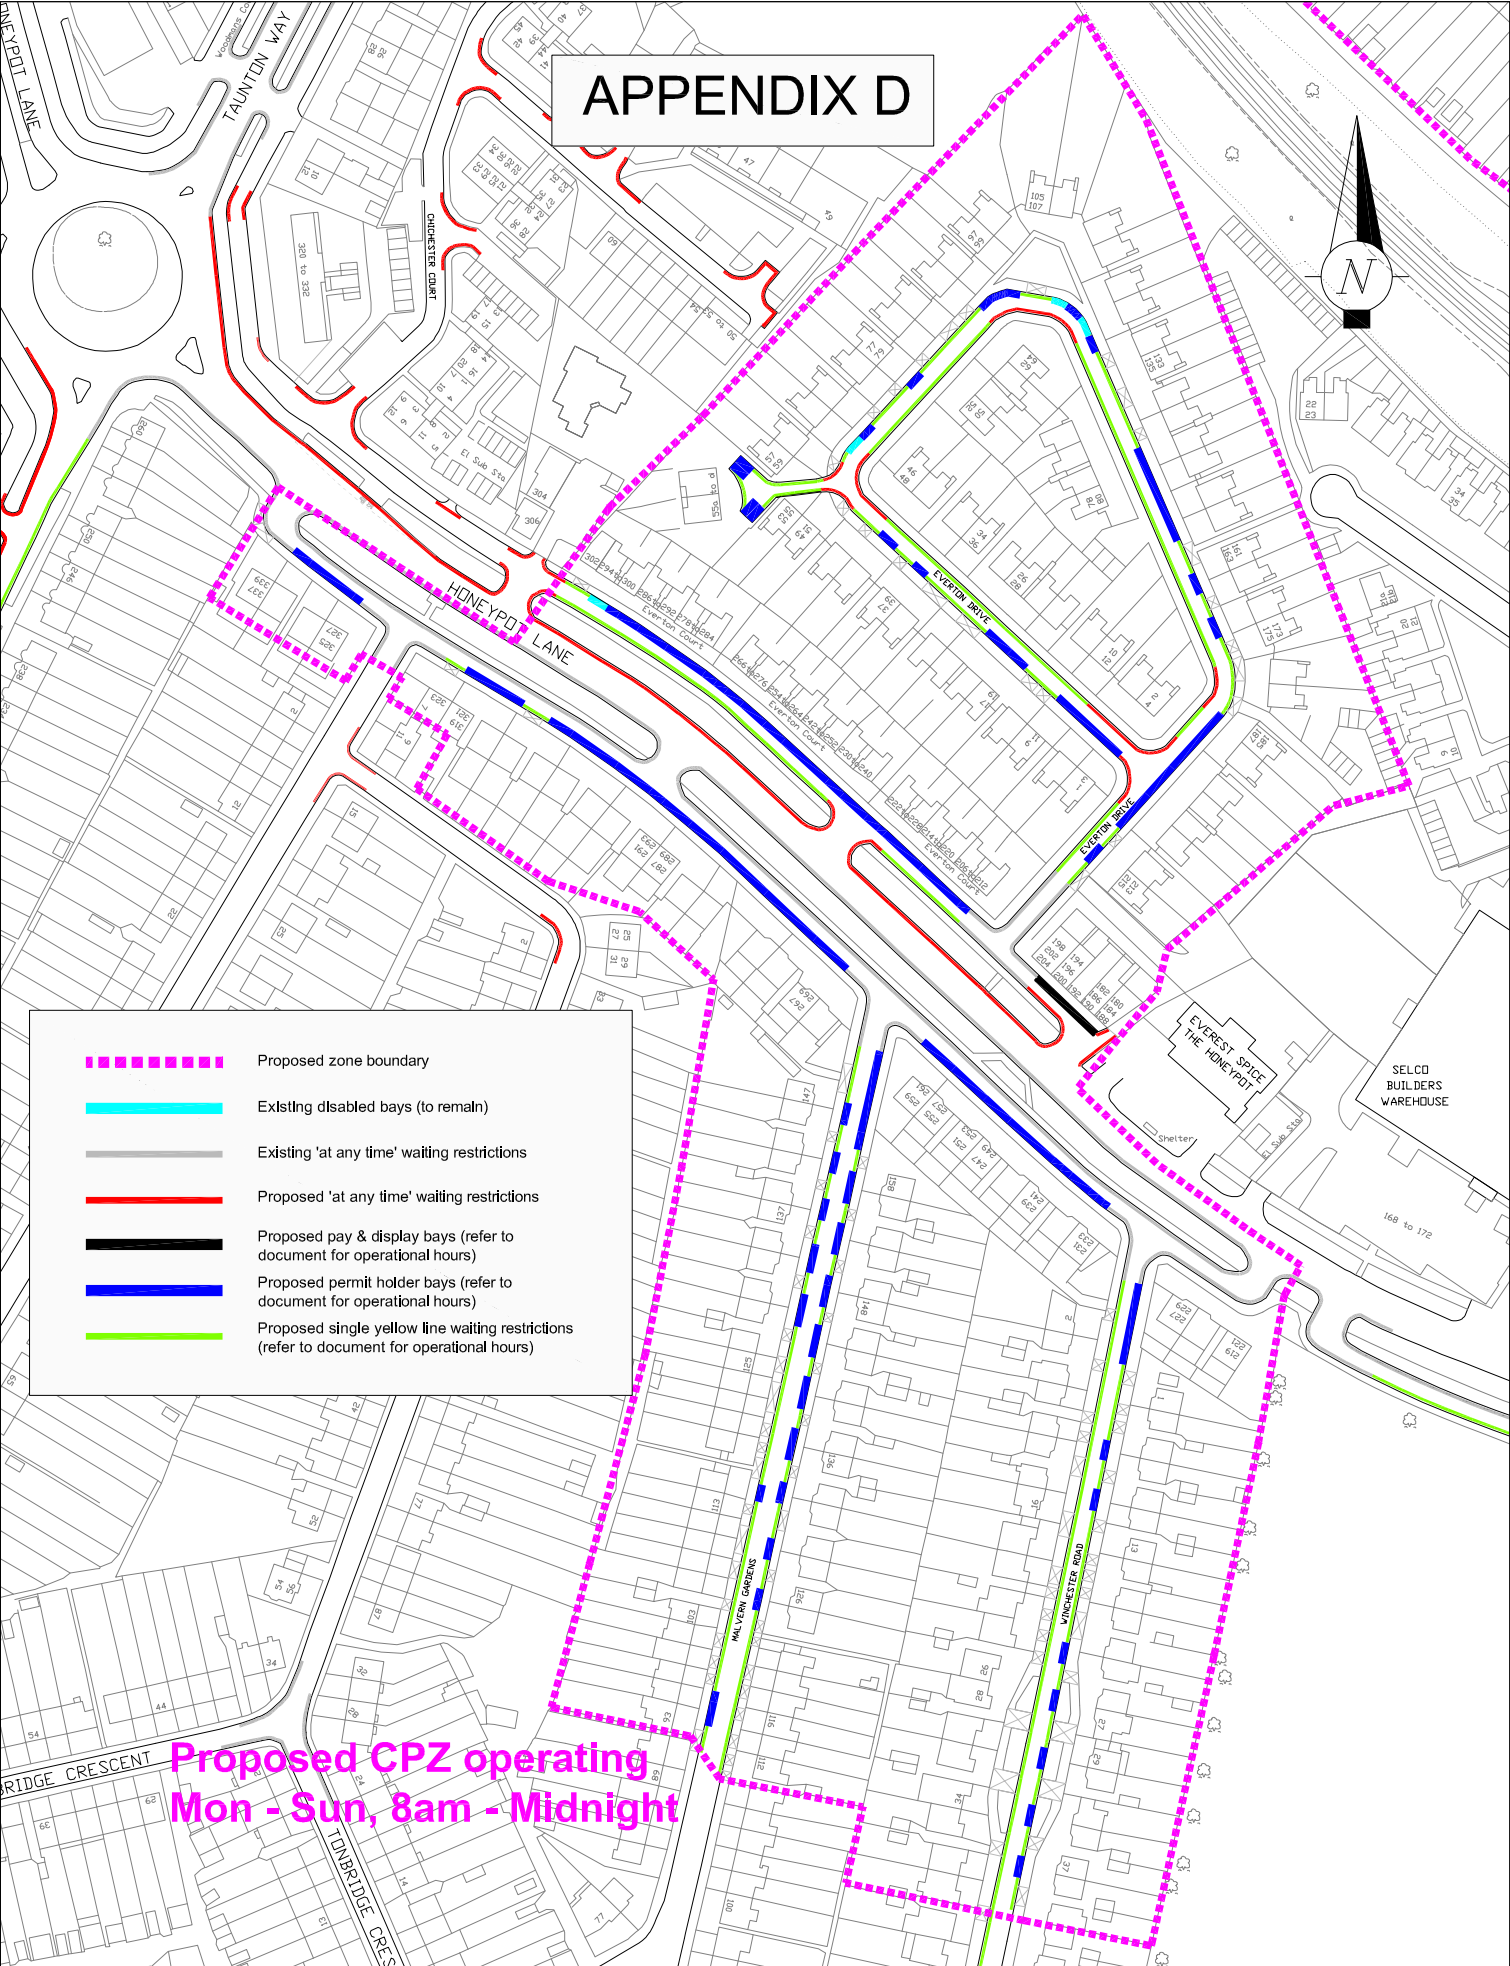

- - - - - Proposed zone boundary
- Existing disabled bays (to remain)
- Existing 'at any time' waiting restrictions
- Proposed 'at any time' waiting restrictions
- Proposed pay & display bays (refer to document for operational hours)
- Proposed permit holder bays (refer to document for operational hours)
- Proposed single yellow line waiting restrictions (refer to document for operational hours)

Proposed CPZ operating  
Mon - Sun, 8am - Midnight

This map is reproduced from or based upon Ordnance Survey material with the permission of Ordnance Survey on behalf of the Controller of Her Majesty's Stationery Office.  
  
(c) Crown copyright. Unauthorised reproduction infringes Crown Copyright and may lead to prosecution or civil proceedings.  
  
London Borough of Harrow 100019206.



**Harrow COUNCIL**  
LONDON

**ENVIRONMENT & ENTERPRISE**  
TRANSPORTATION

P.O. Box 39, Civic Centre,  
Harrow, Middlesex. HA1 2XA  
Tel: 020 8863 5611  
Fax: 020 8420 9611

Project **QUEENSBURY AREA  
STATUTORY CONSULTATION**

Title **PARKING CONTROLS  
PLAN 3**

Scale NTS @ A3	Drawn JA	Checked AJL
Date 01/07/14		
Drawing no T/DWG/000730		
Autocad file 0:Traffic/_Projects/TPR142/Drawings/ Stat Cons Plan		