

Appendix D




Area of CPZ recommended for implementation

Proposed no waiting Monday – Friday 8am – 6.30pm

Proposed no waiting zone time – Monday – Friday 10am – 1pm

Proposed permit parking bay Monday – Friday 10am – 1pm

Proposed pay and display parking bay Monday – Friday 8am – 6.30pm

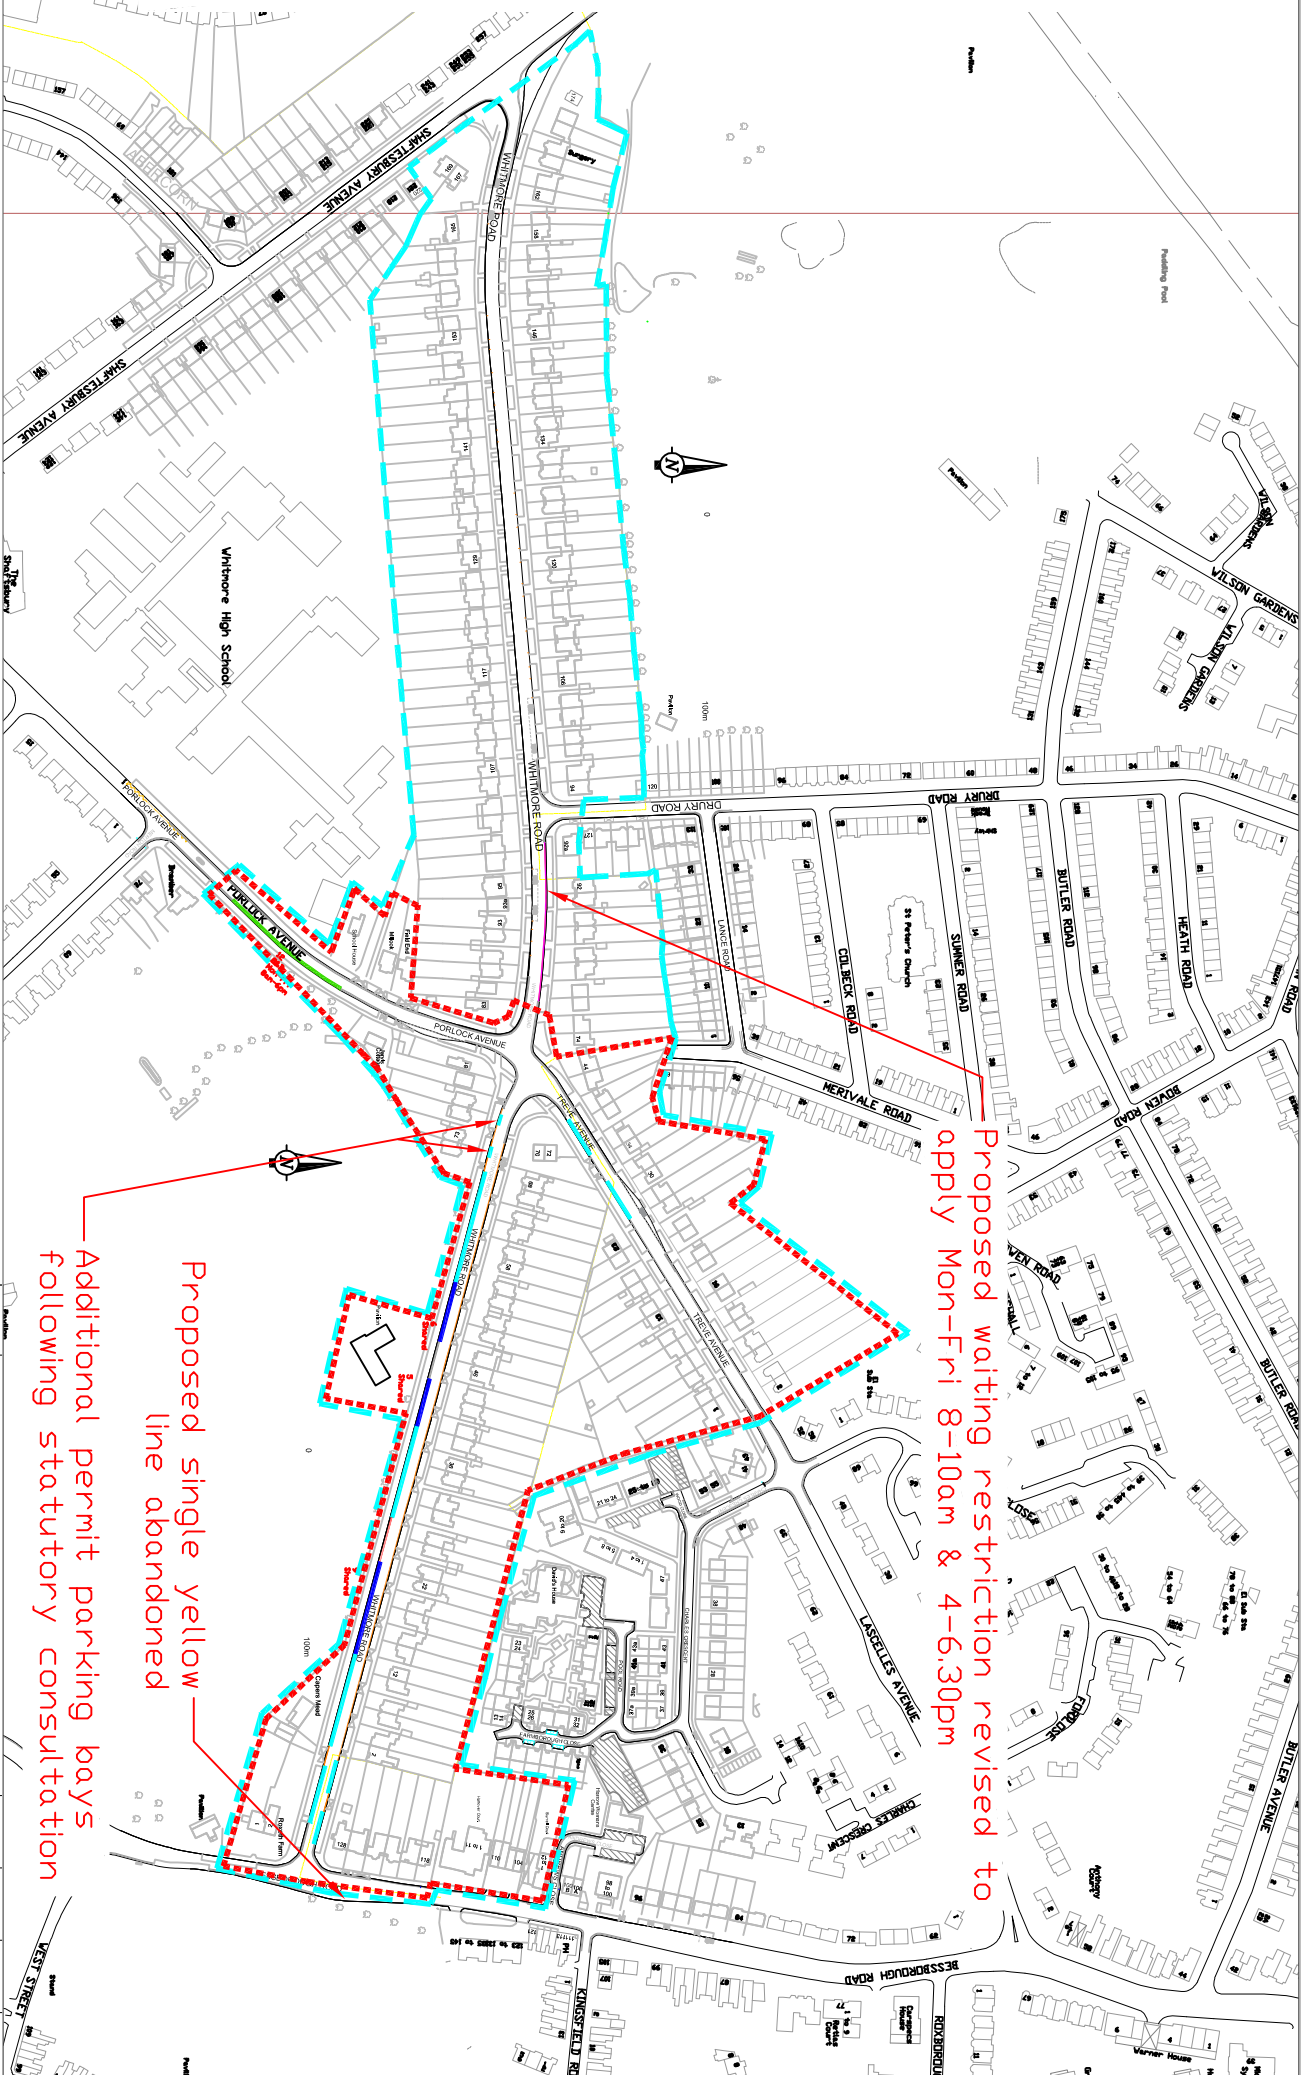

B	Recommended proposals following statutory consultation				
A	Statutory consultation	SUE Aug 15		BP	
		JAGAN BT AND DATE	RESIGNED BT AND DATE	DROPPED BT AND DATE	APPROVED BT AND DATE
	REASON TABLE				

CONSULTATION		Scale 1/4" to 32'0"	1:2500
PRODUCT		Whitmore Road area parking review	
DRAWING TITLE		Whitmore Road area Proposed boys and parking restrictions	
ISSUED FOR OFFICE	CIVIC CENTRE	DRAWING NUMBER	REVISION
02084241437	1/DWG/000541/4		B