


Grange Farm Close Estate CPO

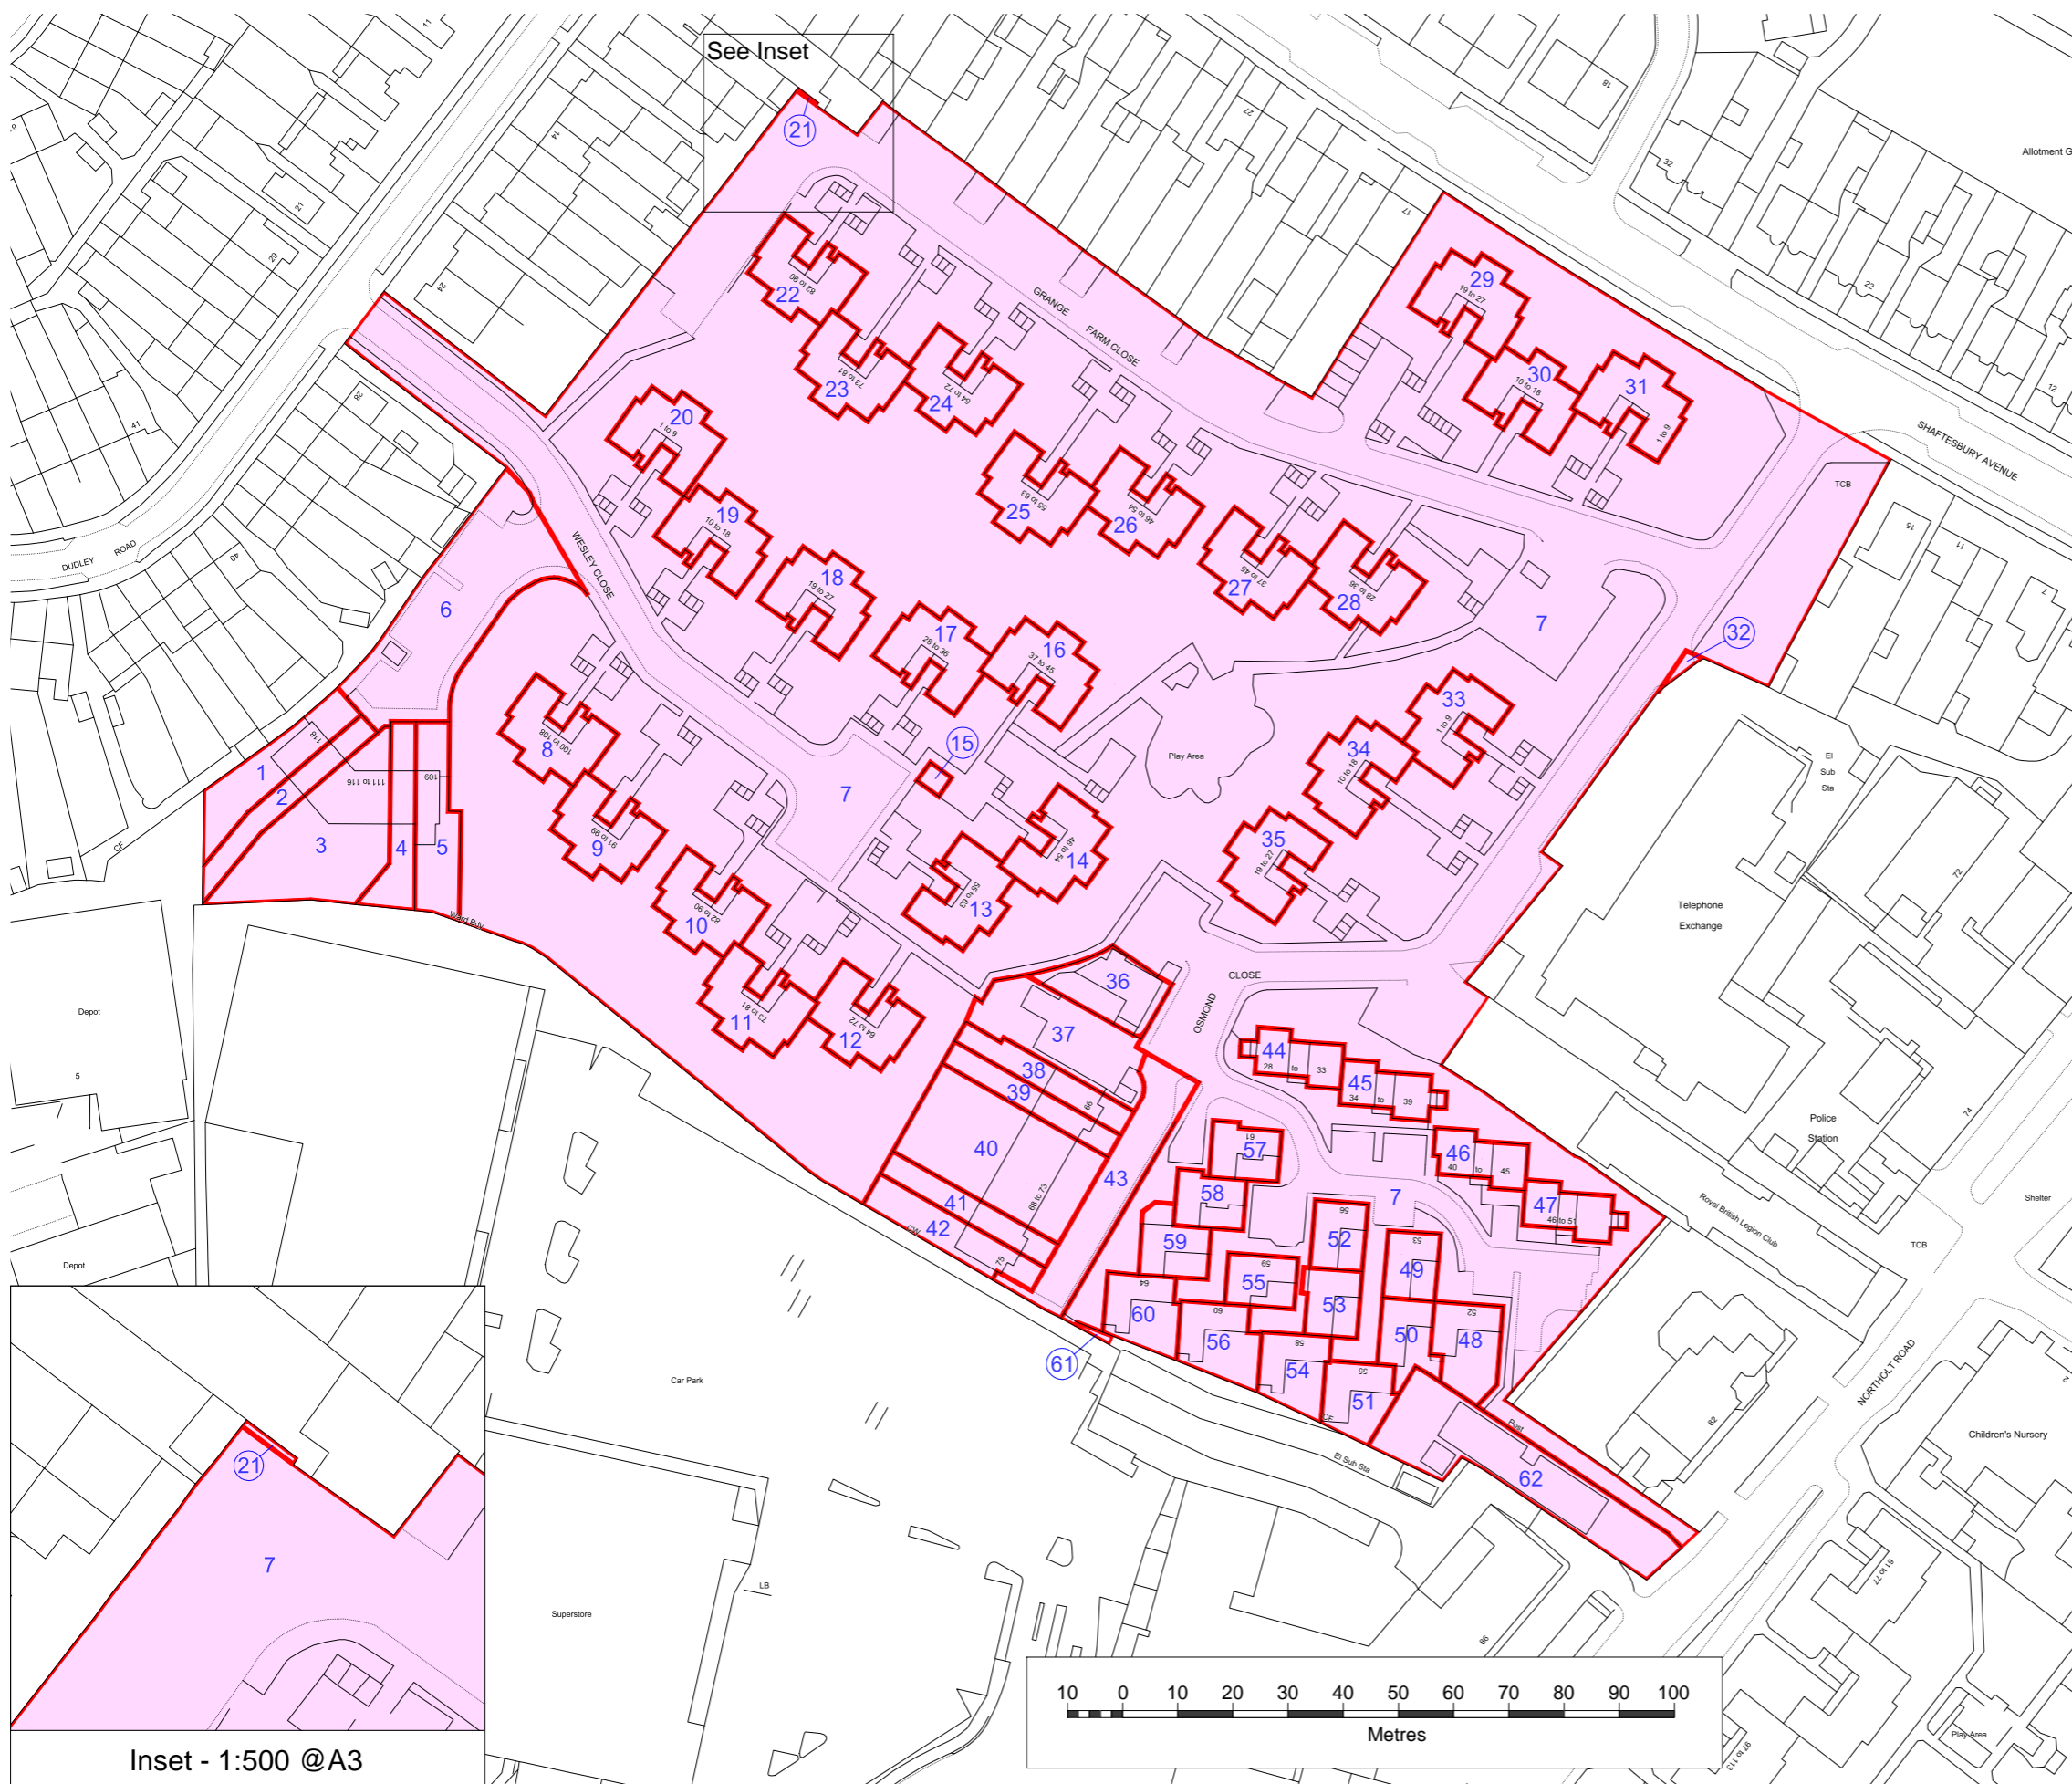

Produced by: Terraquest Solutions Limited
 Quayside Tower
 252 - 260 Broad Street
 Birmingham
 B1 2HF
 www.terraquest.co.uk
 0121 234 1300

© Crown copyright and database rights 2016 Ordnance Survey 100019206

Ver	Date	Comments	Drn	Chk	App

Key plan:
 Land Parcels

Delivered to:
Harrow Council

Business Unit: Land Referencing		Status: First Draft			
Approved By TP	Approved Date 09/03/2016	Checked By AR	Checked Date 07/03/2016	Drawn By SA	Date Drawn 19/02/2016

Title:
Grange Farm Close Estate CPO

Date of Issue: 11/03/2016	Project Code: 1703-7752	Scale: 1:1250 @A3
Drawing Reference:		Version 0.1

