



DO NOT SCALE

100
0 10
Millimetres

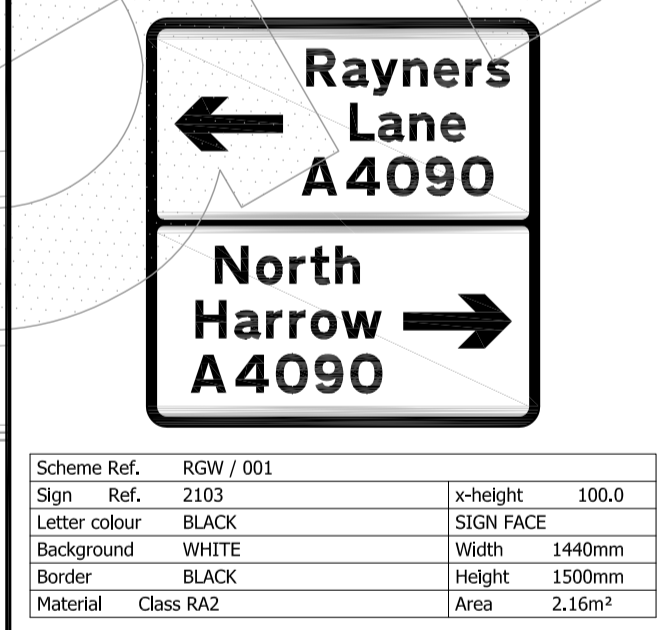


Scheme Ref.	RGW / 001	x-height	100.0
Sign Ref.	2103	SIGN FACE	
Letter colour	BLACK	SIGN FACE	
Background	WHITE	Width	1440mm
Border	BLACK	Height	1500mm
Material	Class RA2	Area	2.16m ²

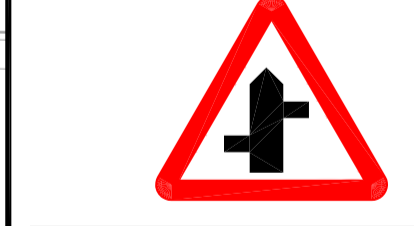

Scheme Ref.	RGW / 002	x-height	20.0
Sign Reference	507.1	SIGN FACE	
Height	600mm	Letter colour	BLACK
Width	675mm	Background	YELLOW
Area *	0.24 m ²	Border	BLACK
Material	Class RA2	Height	165mm
Mount Height	2100	Material	Class RA2
		Area	0.05m ²

At any time except buses

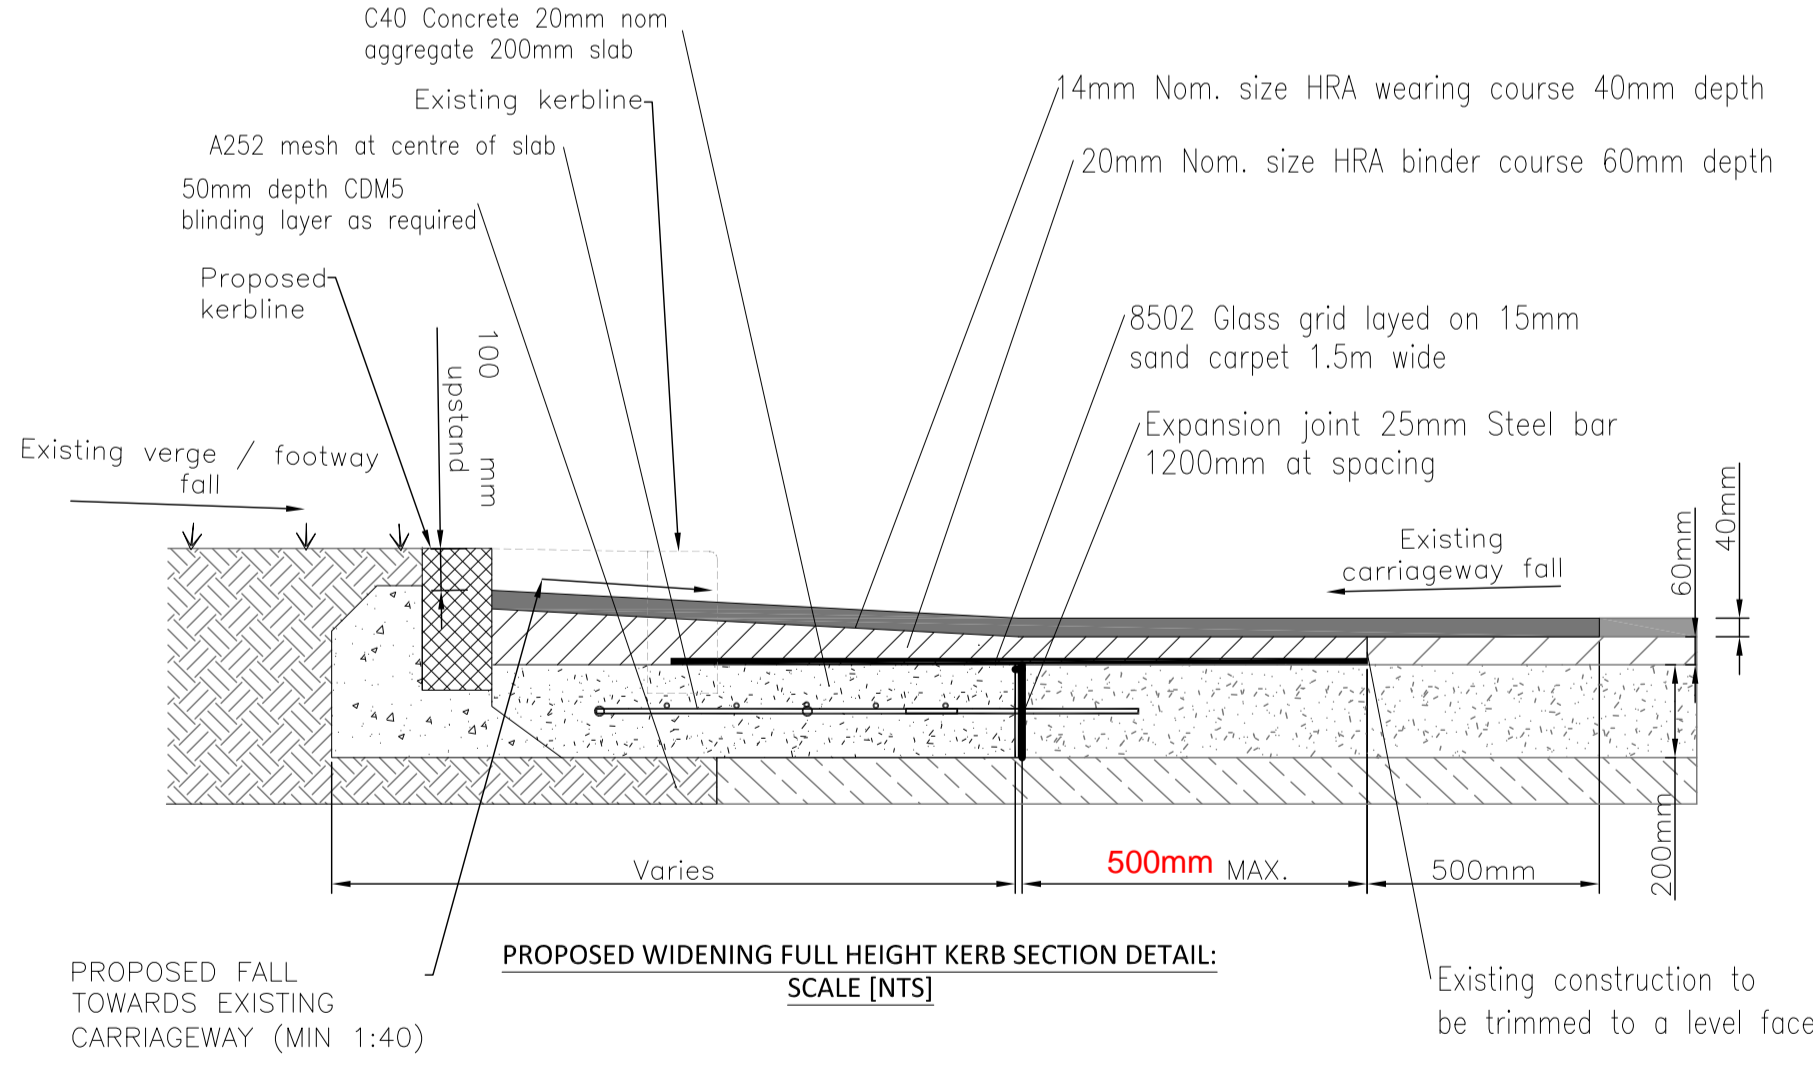

KEY:

	PROPOSED KERB (150mm)		AREA OF GRASS VERGE TO BE REPAIRED / RESEEDED (TO LBH SPECIFICATION)
	PROPOSED DROP KERB		FULL DEPTH CARRIAGEWAY CONSTRUCTION (TO LBH SPECIFICATION)
	PROPOSED FLUSH KERB		CONCRETE SURFACING TO MATCH EXISTING (TO LBH SPECIFICATION)
	PROPOSED WAITING RESTRICTIONS		CARRIAGEWAY RESURFACING (TO LBH SPECIFICATION, SEE DETAIL)
	PROPOSED GULLY		ASPHALT FOOTWAY SURFACING (TO LBH SPECIFICATION)
	EXISTING GULLY		CONCRETE PAVING SLABS TO MATCH EXISTING (TO LBH SPECIFICATION)
	PROPOSED SIGN & POST ON EXISTING LAMP COLUMN		PROPOSED BUFF TACTILE (TO LBH SPECIFICATION)
	PROPOSED SIGN & POST		
	EXISTING SIGN & POST		
	PROPOSED SIGN ON RETAINED BUS FLAG ON LAMP COLUMN		
	EXISTING LAMP COLUMN		
	RELOCATED LAMP COLUMN		
	PROPOSED WOODEN BOLLARD		
	RELOCATED LAMP COLUMN WITH PROPOSED SIGN		
	PROPOSED SIGN ON RETAINED BUS FLAG		

NOTES:

- ALL DIMENSIONS ARE IN METRES UNLESS OTHERWISE SPECIFIED.
- THE LOCATION OF STATUTORY UNDERTAKERS APPARATUS SHOULD BE PROVIDED BY THE CONTRACTOR BEFORE UNDERTAKING ANY EXCAVATION.
- ALL PROPOSED DOUBLE YELLOW LINE RESTRICTION MARKINGS ARE TO BE 100mm WIDE UNLESS STATED OTHERWISE.
- LBH TO ENSURE LAMP COLUMNS ARE ABLE TO SUPPORT CORRECT WIND LOADING FOR SIGNS.
- PROPOSED LOCATION OF SIGNS & POSTS TO BE CONFIRMED BY LBH ON SITE.
- ALL PROPOSED STREET LIGHTING POSITIONS ARE TO BE CONFIRMED BY LBH.
- CARRIAGEWAY CONSTRUCTION STANDARD DETAIL INFORMATION HAS BEEN PROVIDED BY LBH.
- SIGN POSTS & FOUNDATIONS ARE TO BE IN ACCORDANCE WITH LBH SPECIFICATION. ALL SIGNFACES ARE TO BE MOUNTED WITH A MINIMUM CLEARANCE OF 450mm FROM THE CARRIAGEWAY. FOR SIGN MOUNTING HEIGHTS SEE THE SIGNFACE INFORMATION ABOVE.
- THIS DRAWING IS TO BE READ IN CONJUNCTION WITH THE FOLLOWING DRAWINGS:-
 - HCTSRGW-ATK-HSC-ZZ-DR-D-0001; &
 - HCTSRGW-ATK-HML-ZZ-DR-D-0001.

SAFETY, HEALTH AND ENVIRONMENTAL INFORMATION			
In addition to the hazards/risks normally associated with the types of work detailed on this drawing, note the following:			
CONSTRUCTION			
NONE			
MAINTENANCE/CLEANING			
NONE			
DECOMMISSIONING/DEMOLITION			
NONE			
It is assumed that all works will be carried out by a competent contractor working, where appropriate, to an approved method statement			

Rev.	Date	Description	By	Chk'd	App'd
P2	-	RD MARKING & SIGNS ADDED	MBW	-	-
P1	04.10.16	ORIGINAL ISSUE - LBH COMMENTS	MBW	BB	DWH

Drawing Status: **FOR REVIEW**

ATKINS

Epsom Gateway
Ashley Avenue
Epsom
Surrey
KT18 5AL

Tel: +44 (0)1372 726140
Fax: +44 (0)1372 740055
www.atkinsglobal.com

Copyright © Atkins Limited (2016)

Client: **Harrow Council**

Project Title		THE RIDGWAY BUS PRIORITY SCHEME			
Drawing Title		DETAIL DESIGN PROPOSED GENERAL ARRANGEMENT			
Scale	Designed	Drawn	Checked	Authorised	
1:200	MBW	MBW	BB	DWH	
Original Size	Date	Date	Date	Date	
A1	09.16	09.16	03.10.16	04.10.16	
Drawing Number	Originator	Volume	Project Ref. No.	Revision	
HCTSRGW	- ATK	- HGN	5140544		
ZZ	- DR	- D	- 0001		
Location	Type	Role	Number		
				P2	