



Appendix 4

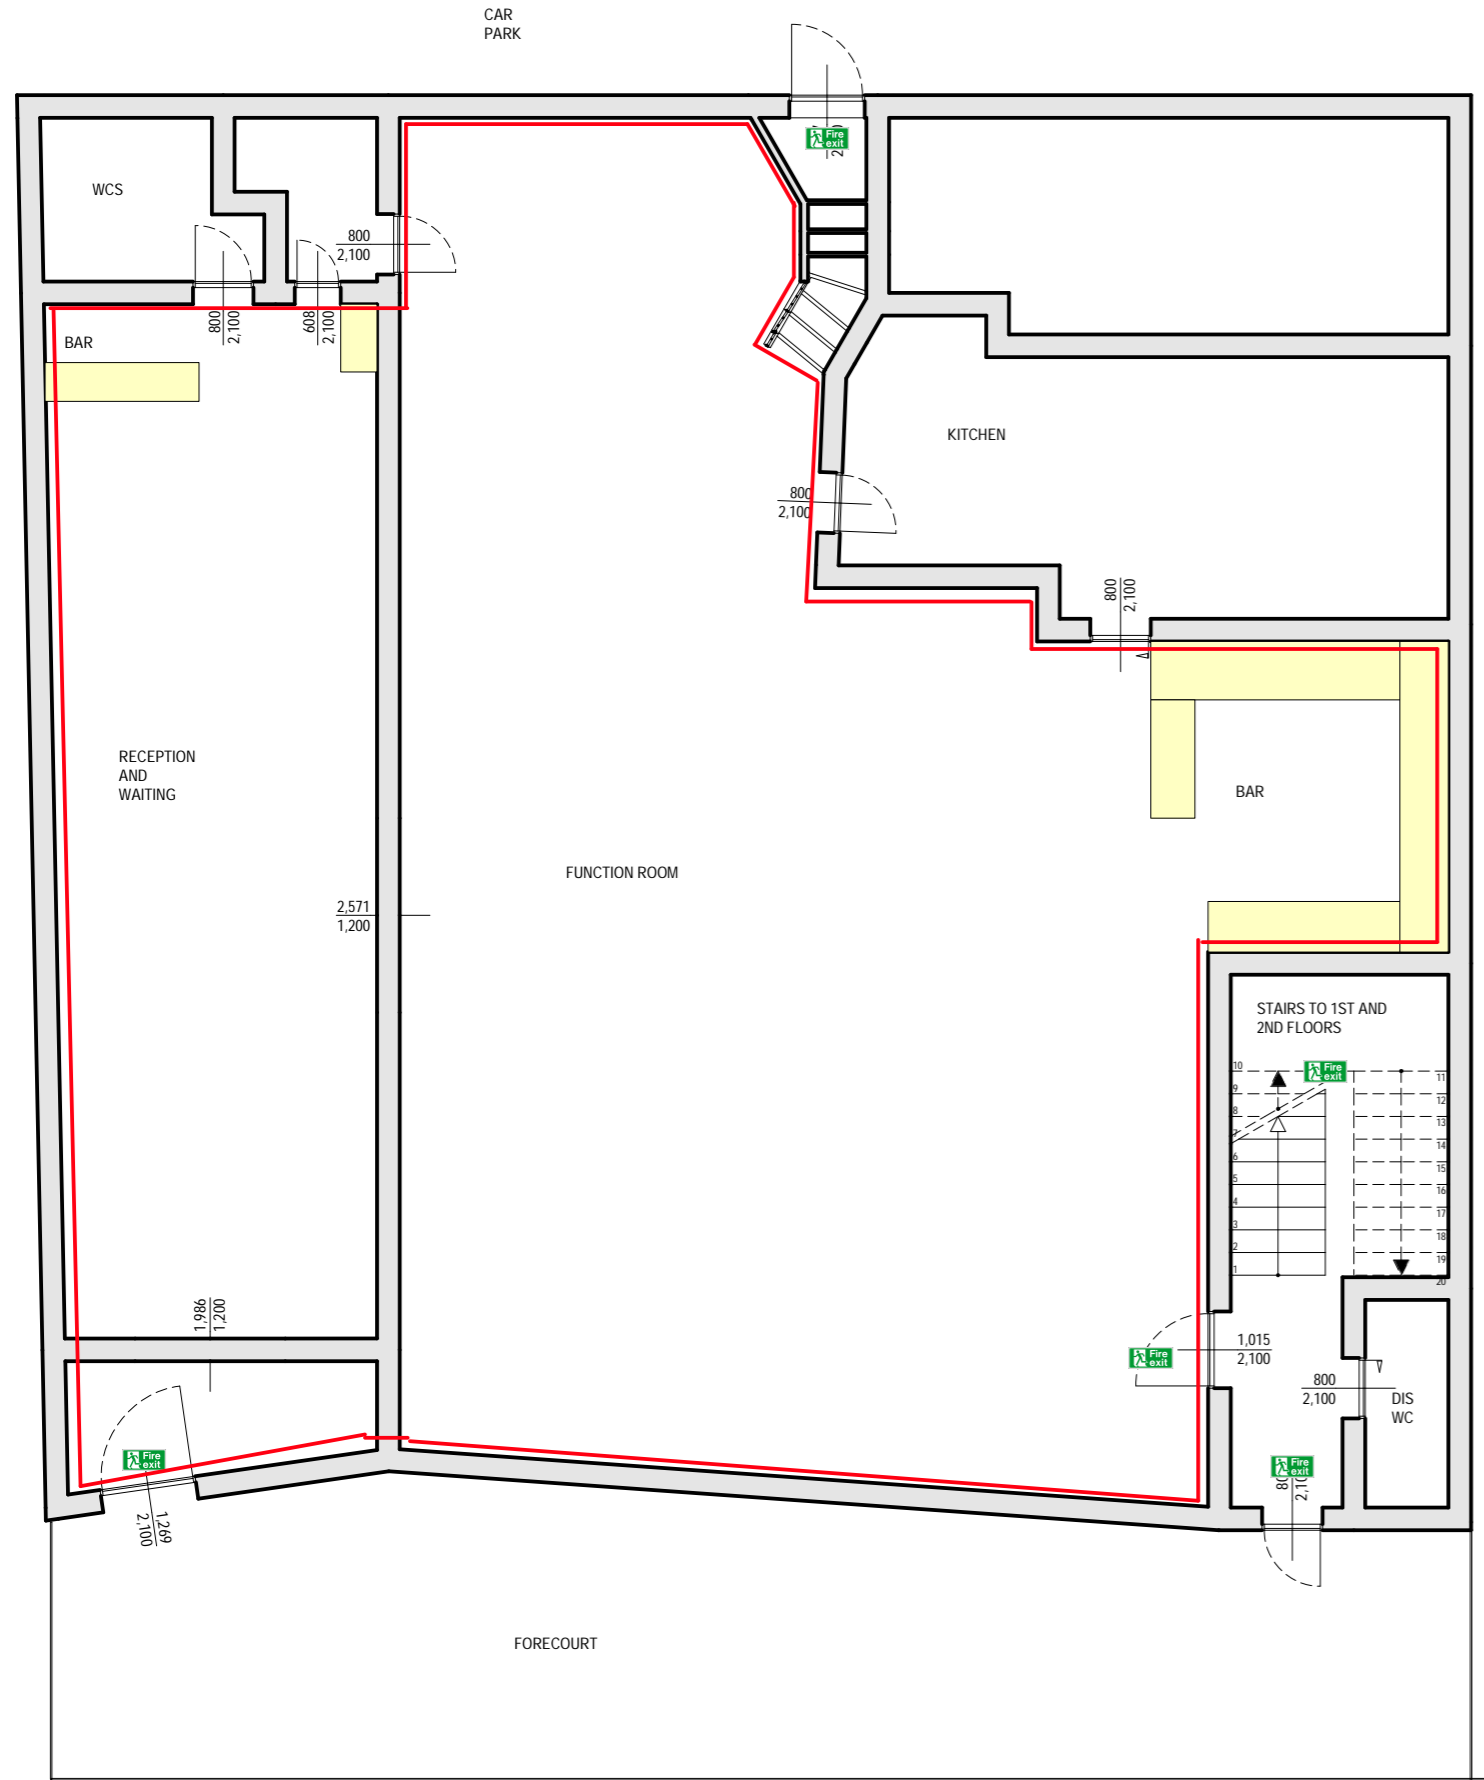


GROUND FLOOR
Drawing scale 1:100

— LICENSABLE ACTIVITIES

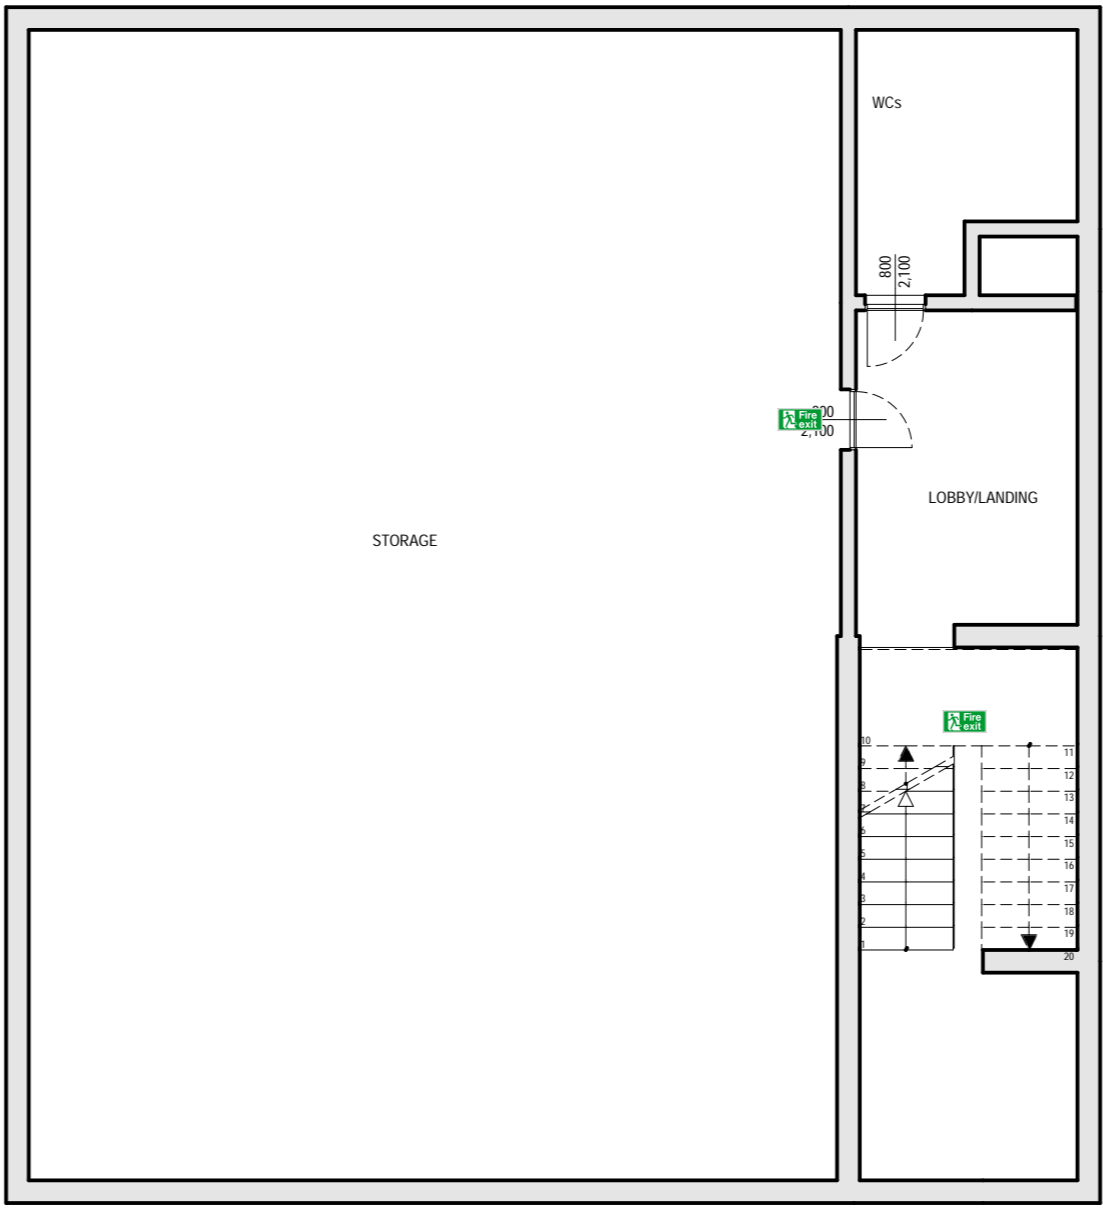

FIRST FLOOR TOILETS
Drawing scale 1:100

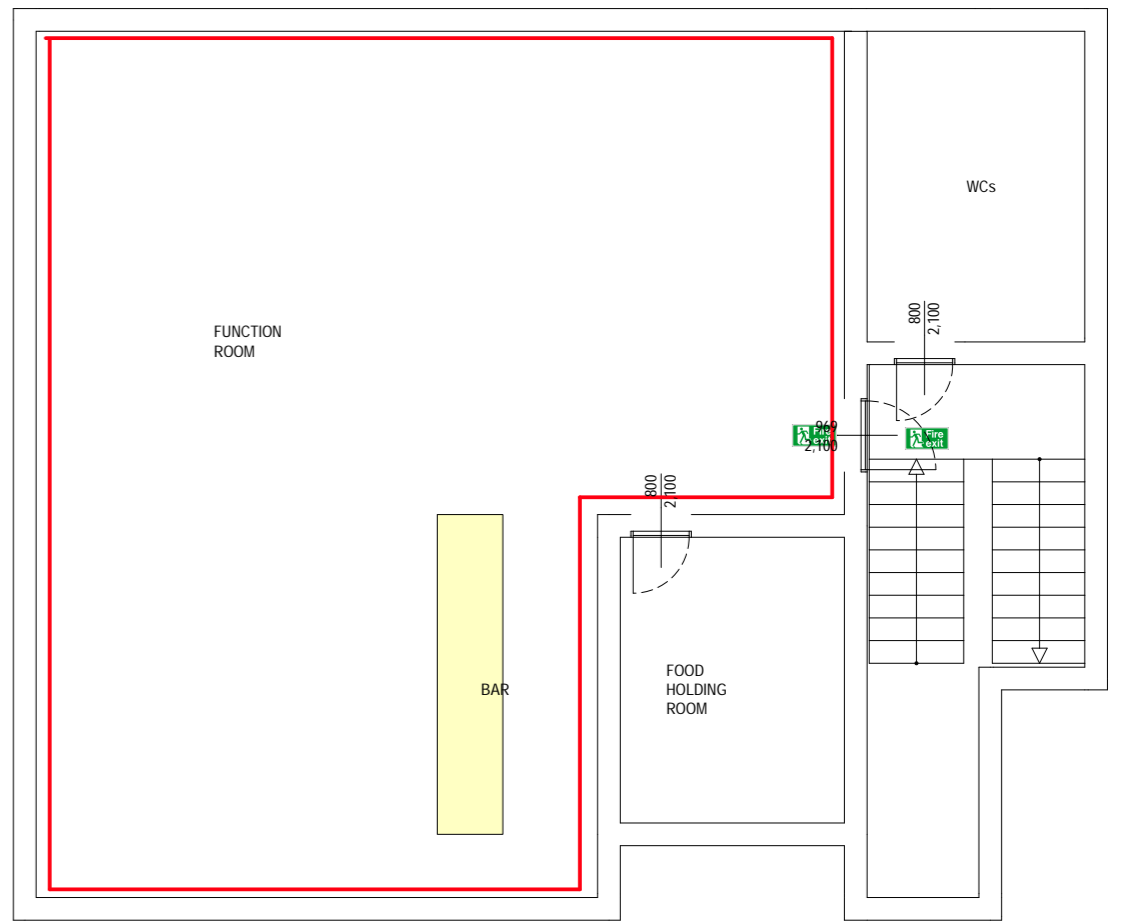

SECOND FLOOR FUNCTION ROOM
Drawing scale 1:100

COMPLIANCE DIRECT LTD	SUBJECT LICENSING PLAN	PROJECT APOLLONIA LICENSING PLAN	DRAWING MODEL FINAL
	DESIGNER	CLIENT PANTOP LTD	Drawing Scale 1:100
	PROJECT MANAGER	Reg.Nr. CDL/APO/2017	revision
		date 20/06/2017	