


LB HARROW - CYCLE QUIETWAYS PROPOSED METROPOLITAN CYCLE ROUTE HARROW TOWN CENTRE TO NORTHWOOD AND EASTCOTE

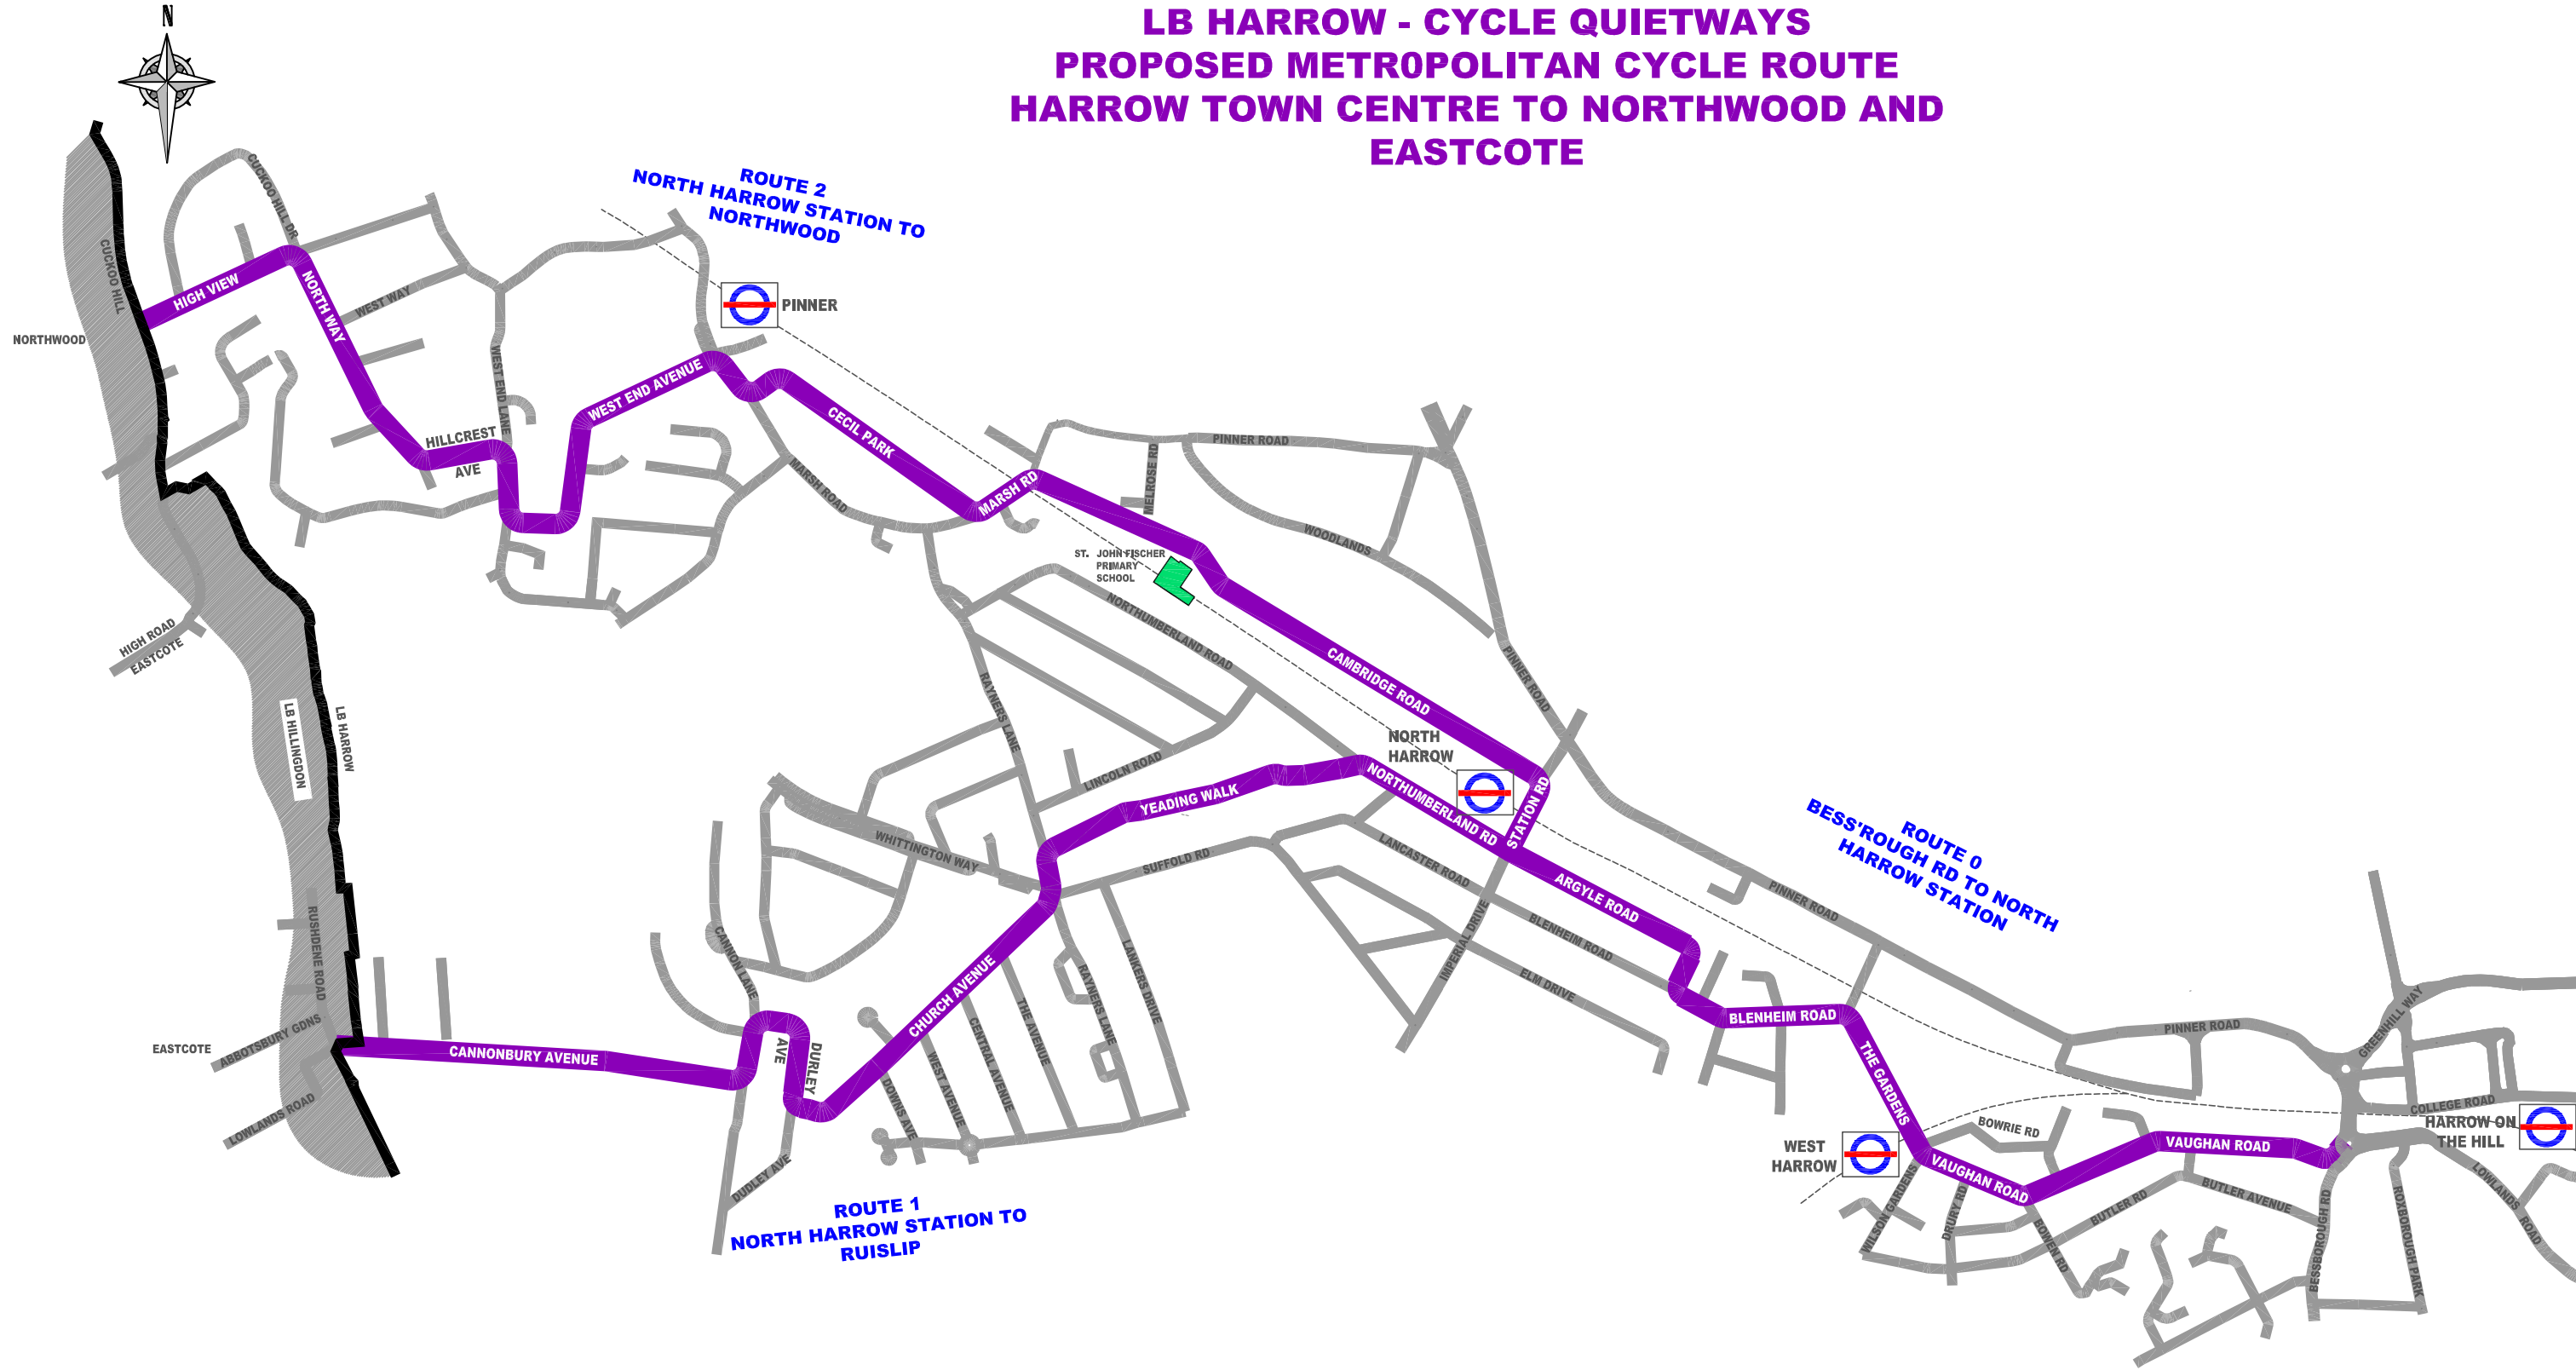

A	INITIAL ISSUE	TP 24.11.17	TP 24.11.17	BP 24.11.17	BP 24.11.17
REVISION	AMENDMENT	DRAWN BY AND DATE	DESIGNED BY AND DATE	CHECKED BY AND DATE	APPROVED BY AND DATE

DEPARTMENT		TRAFFIC AND HIGHWAY NETWORK MANAGEMENT TEAM			
PROJECT		TPR0132 : CYCLE SCHEMES			
DRAWING TITLE		C17-024E16 : TFL - BOROUGH QUIETWAYS METROPOLITAN QUIETWAY ROUTE			
DRAFT	SCALE (AT A3 SIZE)	ISSUING OFFICE	DRAWING NUMBER	REVISION	
ISSUE	NTS	TRAFFIC TEAM	NA	A	
TELEPHONE		020 8424 7534			

Reproduction from the Ordnance Survey Mapping with the permission of the Controller of Her Majesty's Stationary Office © Crown Copyright. Unauthorized reproduction infringes Crown Copyright and may lead to prosecution or civil proceedings. London Borough of Harrow 100019206.