


APPENDIX F

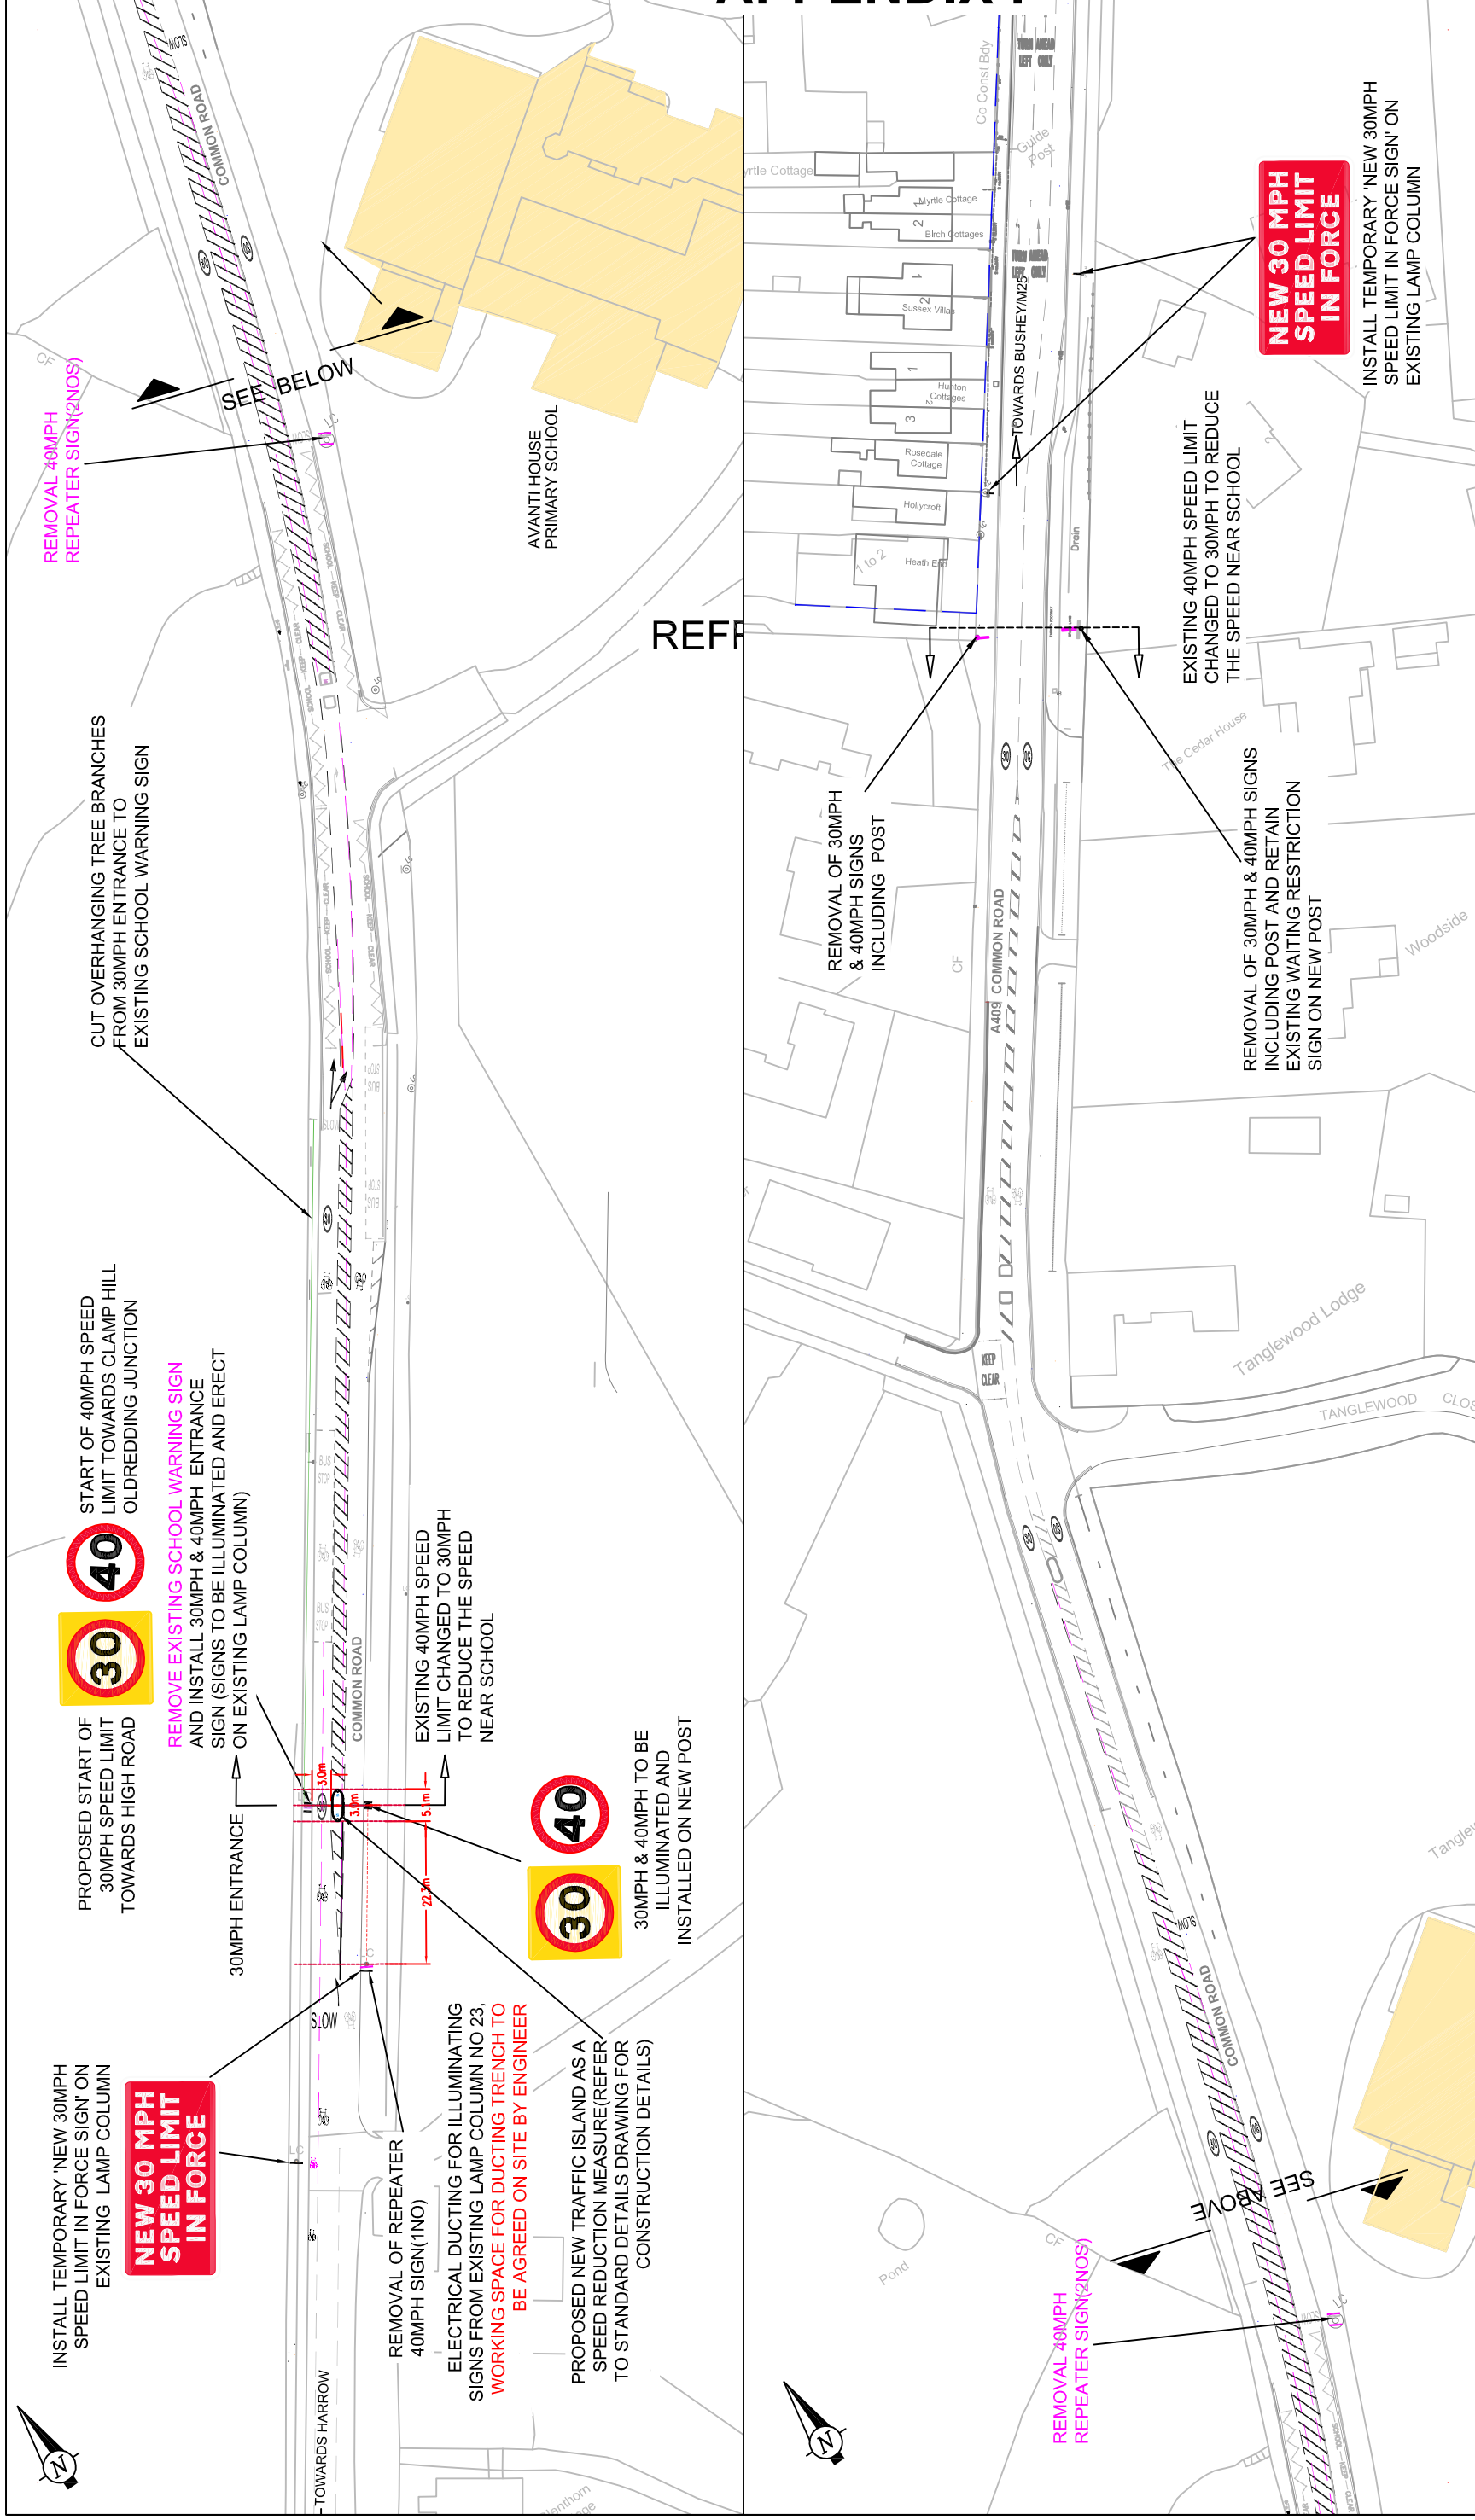

GENERAL KEY GREY REPRESENTS EXISTING BLACK REPRESENTS PROPOSED MAGENTA REPRESENTS REMOVAL SIGN ARRANGEMENT BOROUGH BOUNDARY	FOR CONSULTATION A	06/08/18	VK	Project LOCAL TRANSPORT FUND COMMON ROAD -SCHOOL SAFETY SCHEME	Scale 1:1000 @ A3	Drawn VK	Checked TP
					Drawing no T/DWG/001223	Date 06/08/18	Autocad file
Title COMMON ROAD 30MPH GENERAL ARRANGEMENT				Details of Revision			
 LONDON COMMUNITY DIRECTORATE TRAFFIC, HIGHWAYS & ASSET MANAGEMENT P.O. Box 39, Civic Centre, Harrow, Middlesex, HA1 2XA Tel: 020 8863 5611 Fax: 020 8420 9611				This map is reproduced from or based upon Ordnance Survey material with the permission of Ordnance Survey on behalf of the Controller of Her Majesty's Stationery Office. (C) Crown Copyright. Unauthorised reproduction of this map is prohibited. For more information on copyright or other proceedings, London Borough of Harrow 100019206.			