


**KEY:**

- Existing CPZ
- Possible extension consultation area
- Area proposed to be included in extension
- Roads with majority support for CPZ
- Roads opposed to CPZ introduction
- Roads with no clear majority for CPZ

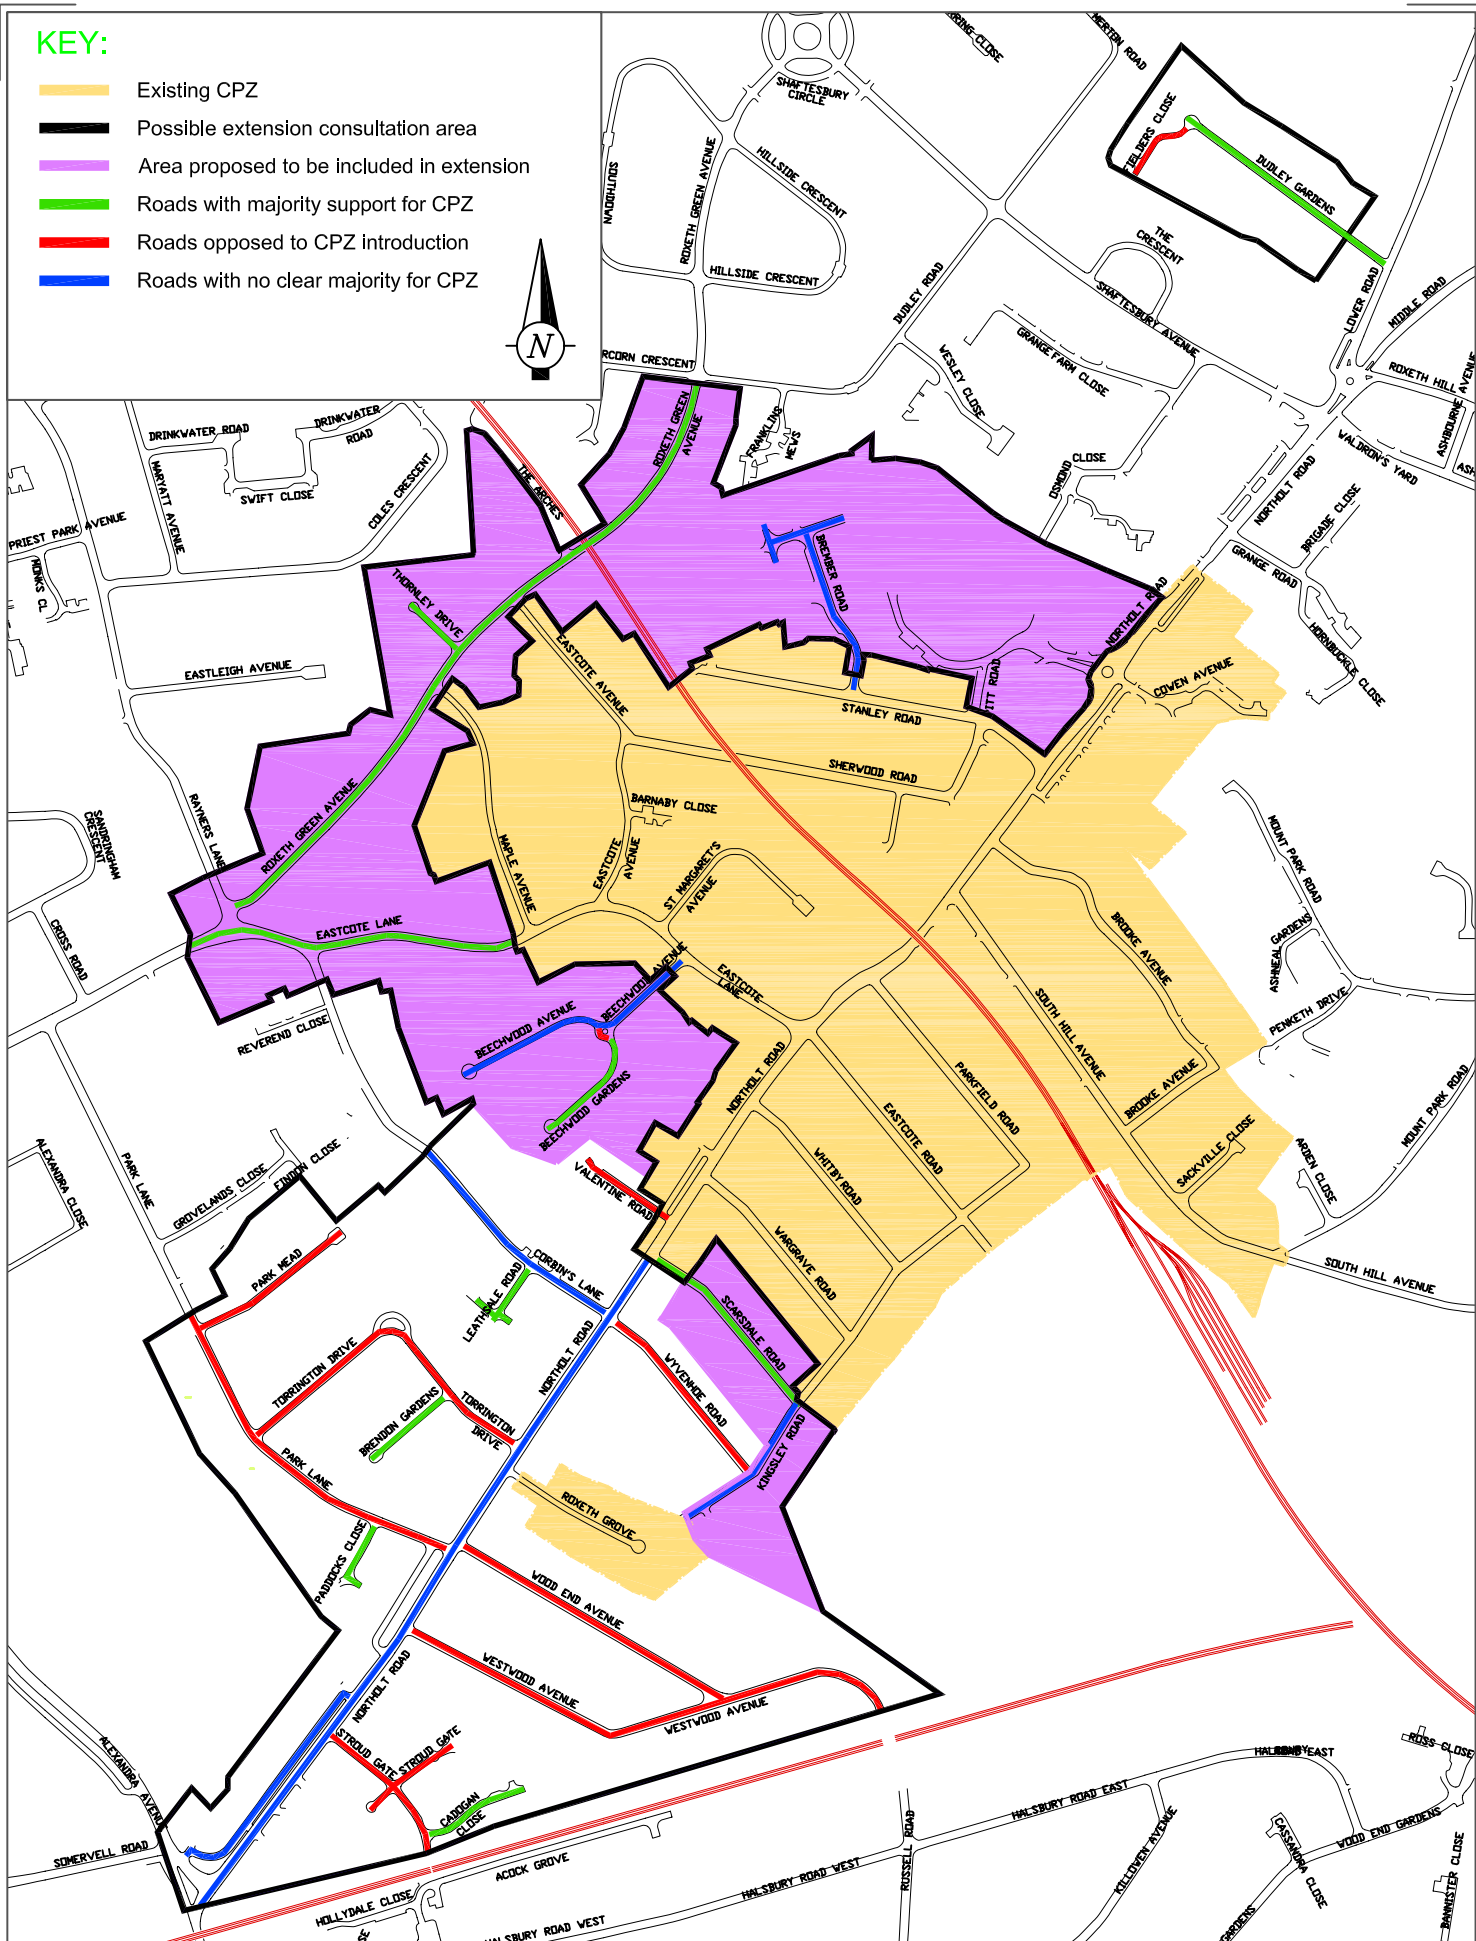

URBAN LIVING  
 Professional Services  
 Transportation Section  
 P.O. Box 38, Civic Centre,  
 Harrow, Middlesex. HA1 2UZ  
 Tel: 020 8863 5611  
 Fax: 020 8424 7662  
 www.harrow.gov.uk

Legend  
 Reproduction from the Ordnance Survey Mapping with the permission of the Controller of Her Majesty's Stationary Office. Crown Copyright. Unauthorised reproduction infringes Crown Copyright and may lead to prosecution or civil proceedings. London Borough of Harrow. 100019206.

Scale	N.T.S.	Drawn	DUL-R	Traced		Date	Jan 06	Checked	
REV	DATE	DESCRIPTION							

Project	South Harrow CPZ review & possible extension
Title	APPENDIX A
Drawing reference:	