


# APPENDIX D

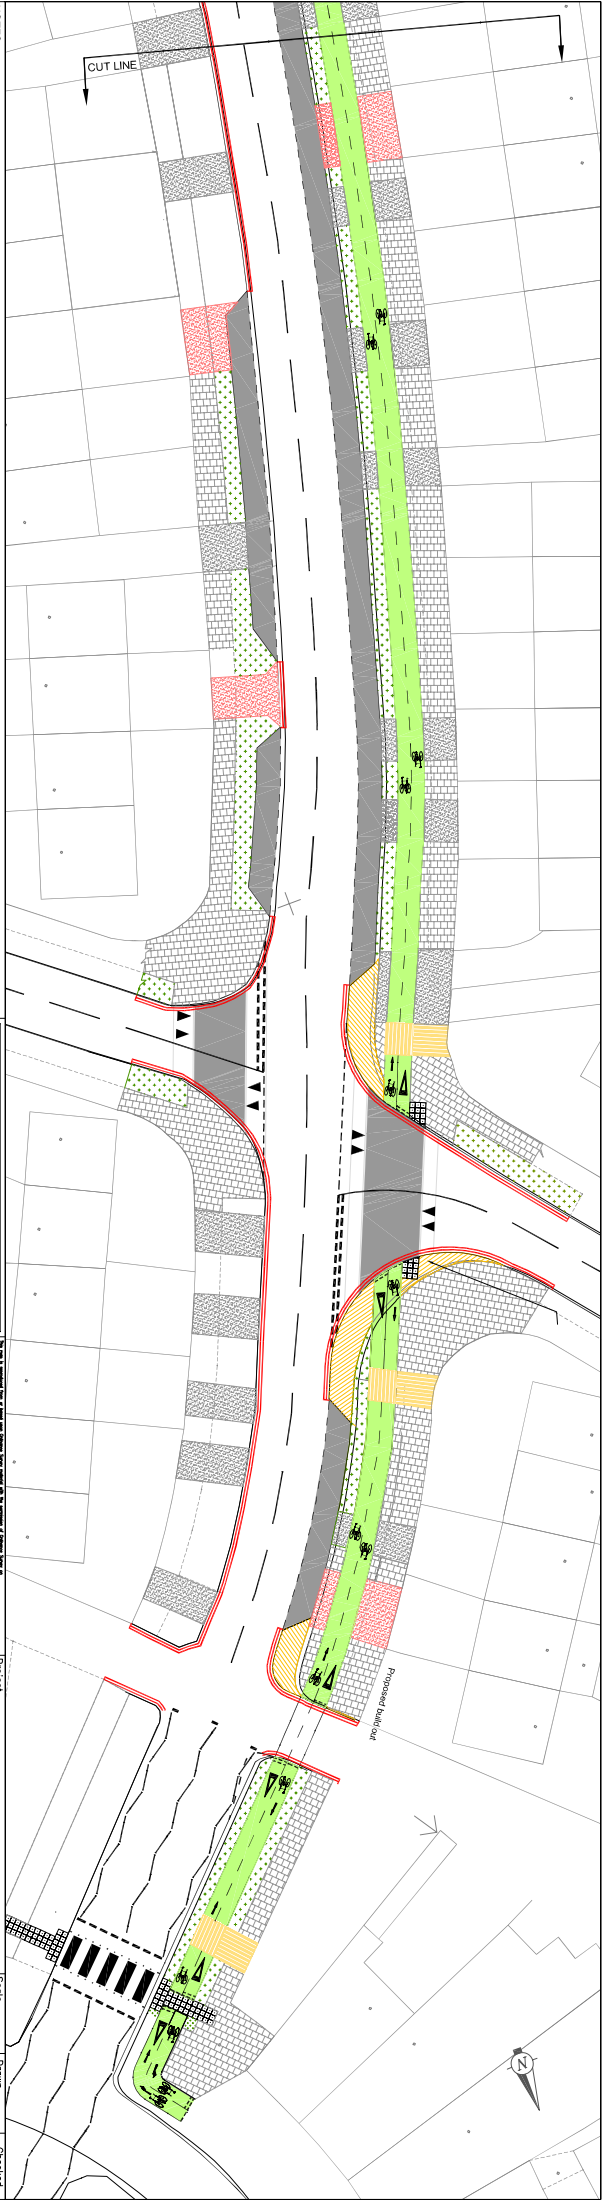

No waiting "At any time" (double yellow lines) proposed on all kerb lines, both sides of road, except where parking lay-bys are proposed.



NOTES:

**Harrow Council**  
LONDON

URBAN LIVING AREA SERVICES  
URBAN DESIGN AND PLANNING  
P.O. Box 26, Civic Centre,  
Harlow, Essex, S.S.17 1JN  
Tel: 020 8383 9611  
Fax: 020 8383 9611

Project: Roxeth Green Avenue

Title: Proposed 'At any time' waiting restriction

Scale: 1:200

Drawing no: 03/10/05

Drawn S.H.

Date: 03/10/05

Checked: R.K.

Description/Details of Revision

No.	Description	Date	By

Autocad file