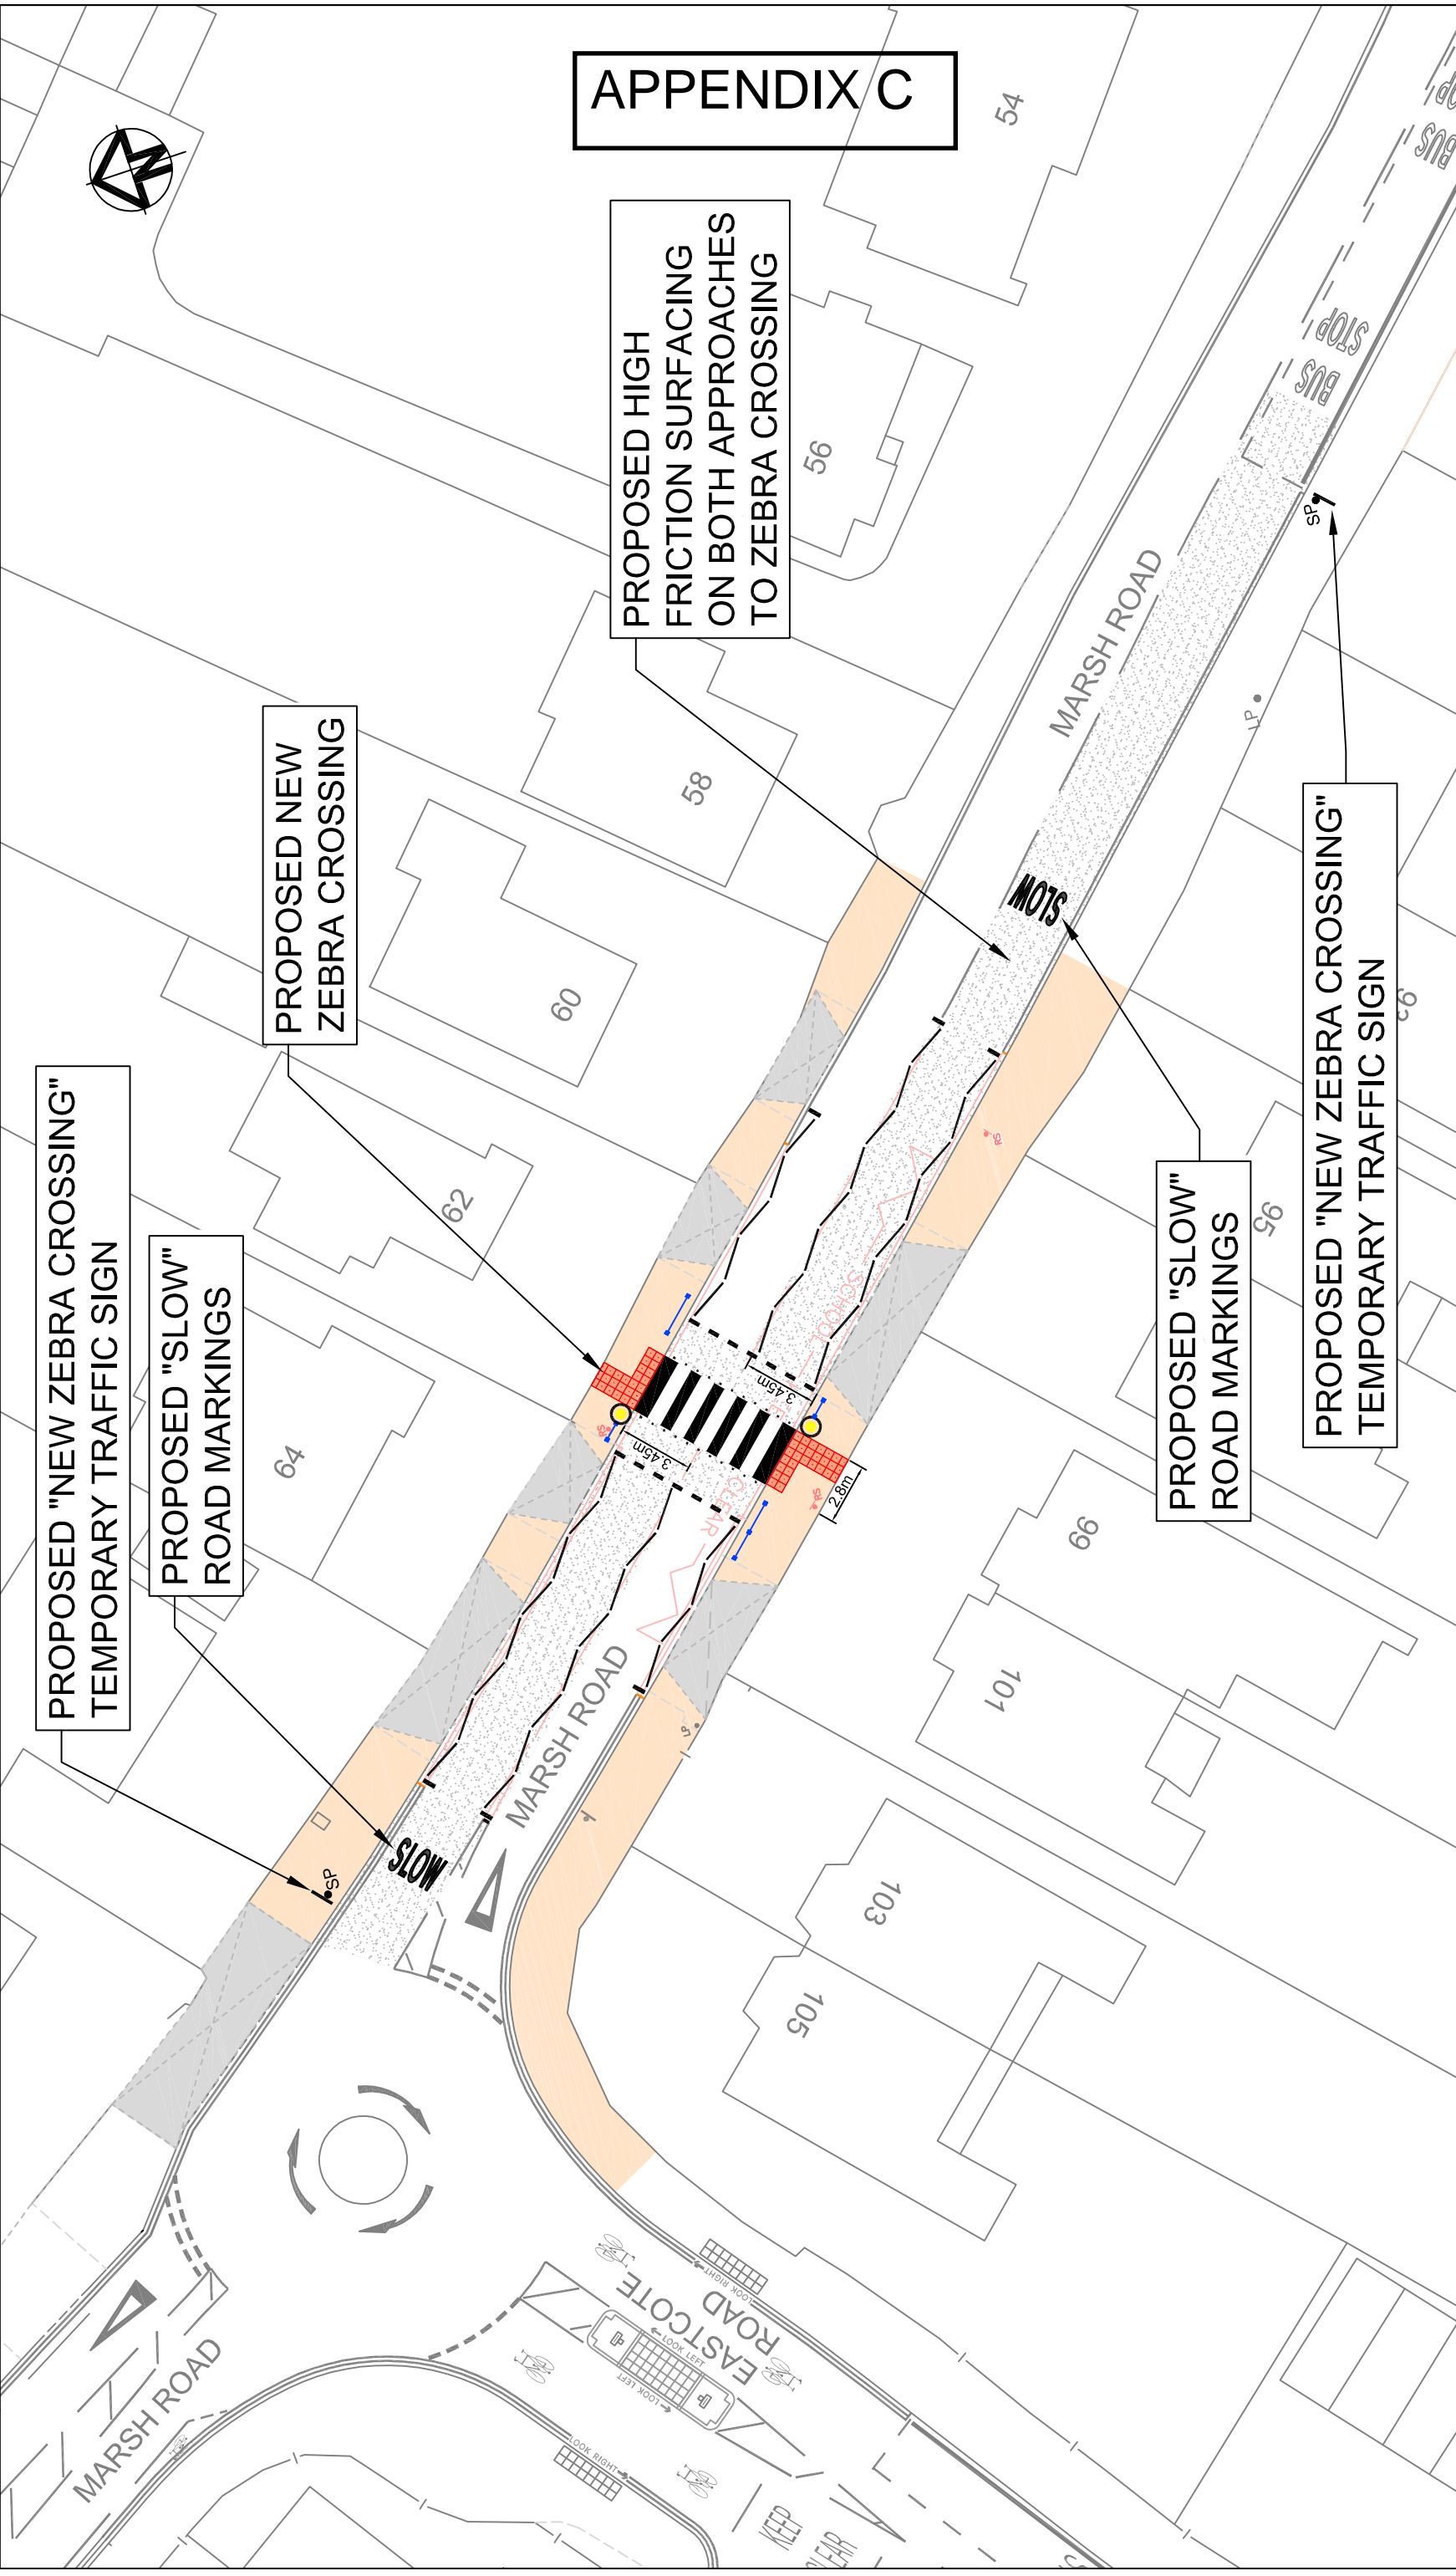


APPENDIX C



PROPOSED "NEW ZEBRA CROSSING"
TEMPORARY TRAFFIC SIGN

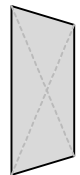
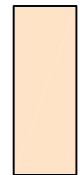
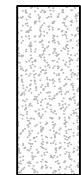
PROPOSED "SLOW"
ROAD MARKINGS

PROPOSED NEW
ZEBRA CROSSING


PROPOSED HIGH
FRICTION SURFACING
ON BOTH APPROACHES
TO ZEBRA CROSSING

PROPOSED "SLOW"
ROAD MARKINGS

PROPOSED "NEW ZEBRA CROSSING"
TEMPORARY TRAFFIC SIGN

-  Driveway - to remain unaffected by proposals
-  Existing footway
-  New high friction carriageway surface
- Road markings to be removed
- New road markings - white
- New road markings - yellow

REVISION	INITIAL ISSUE	AMENDMENT	DRAWN BY AND DATE	DESIGNED BY AND DATE	CHECKED BY AND DATE	APPROVED BY AND DATE
-	-	-	-	-	-	-

		DEPARTMENT	TRAFFIC AND HIGHWAY NETWORK MANAGEMENT TEAM
		PROJECT	TPR0226 : TFL WALKING AND CYCLE PROPOSALS
		DRAWING TITLE	MARSH ROAD - NEW ZEBRA CROSSING PUBLIC CONSULTATION PLAN
DRAFT	SCALE (AT A3 SIZE)	ISSUING OFFICE	TRAFFIC TEAM
ISSUE	NOT TO SCALE	TELEPHONE	020 8424 7534
		DRAWING NUMBER	TPR0226-MARSH RD
		REVISION	A

Reproduction from the Ordnance Survey Mapping with the permission of the Controller of Her Majesty's Stationary Office © Crown Copyright. Unauthorised reproduction infringes Crown Copyright and may lead to prosecution or civil proceedings. London Borough of Harrow 10019206.