


# Appendix E

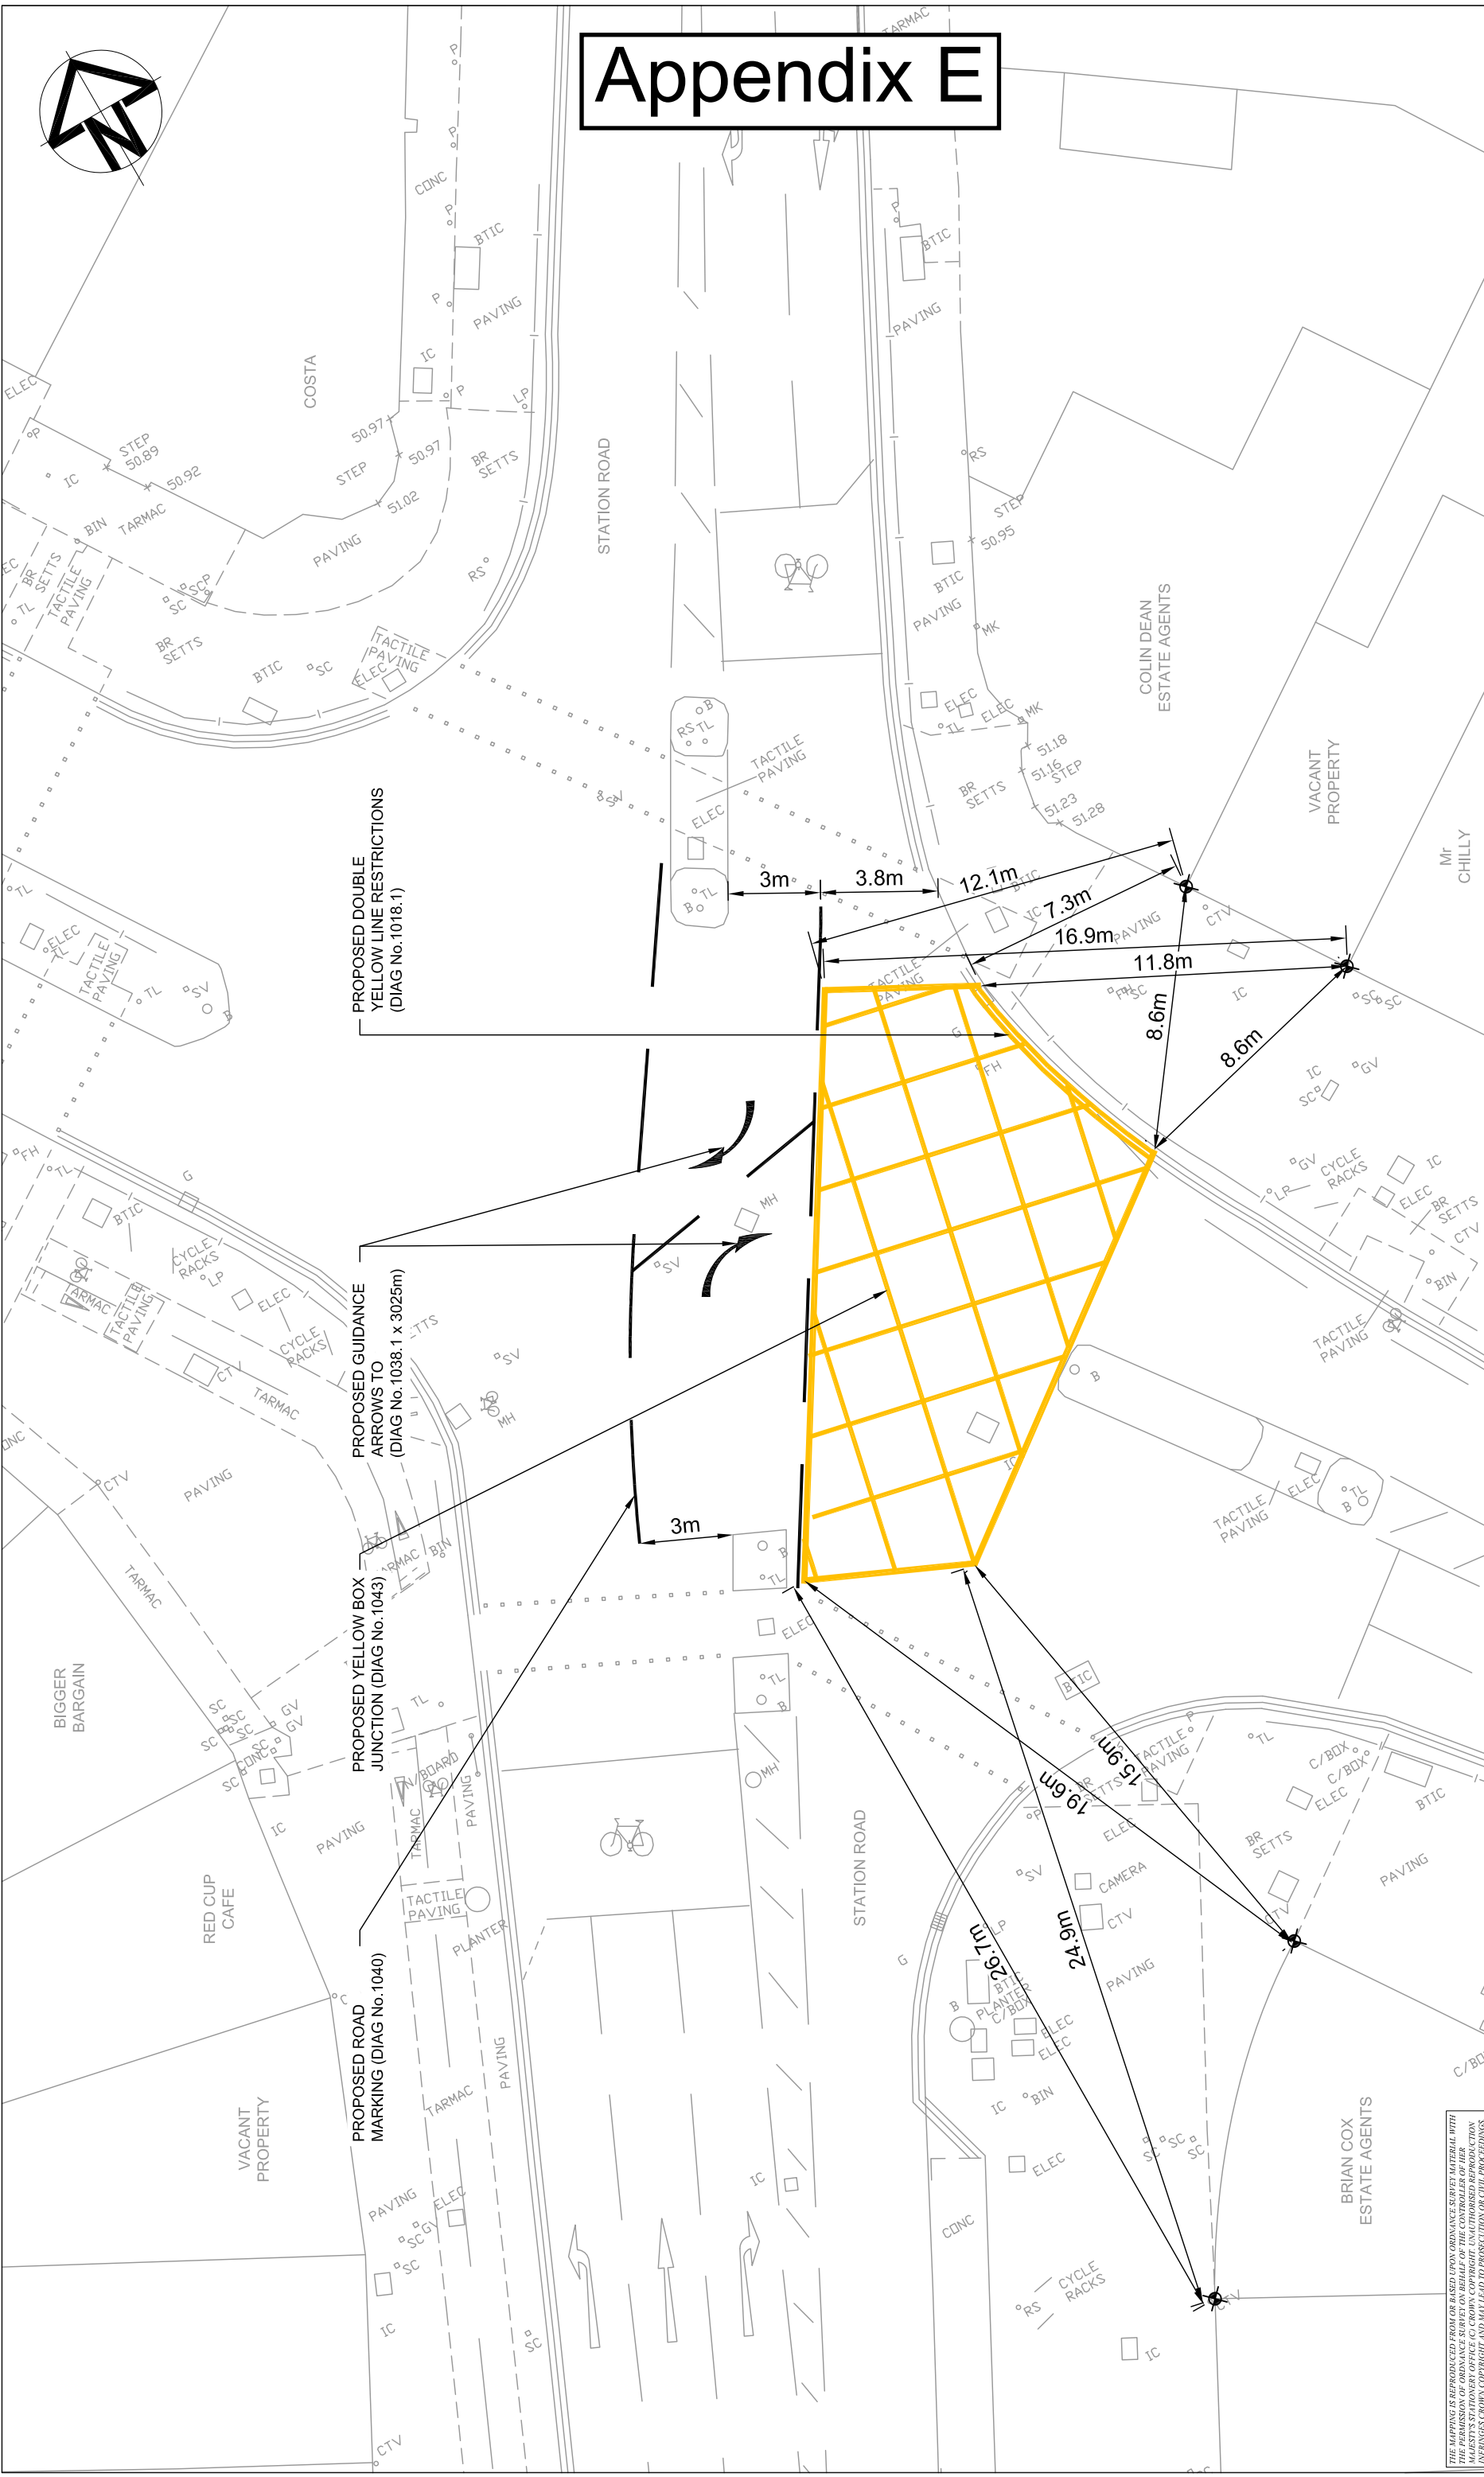

THE MAPPING IS REPRODUCED FROM OR BASED UPON ORDNANCE SURVEY MATERIAL WITH THE PERMISSION OF ORDNANCE SURVEY ON BEHALF OF THE CONTROLLER OF HER MAJESTY'S STATIONERY OFFICE. ALL RIGHTS RESERVED. COPYRIGHT AND MAY LEAD TO PROSECUTION OR CIVIL PROCEEDINGS. LONDON BOROUGH OF HARRROW 100019206.

### NOTES:

1. ALL DIMENSIONS ARE IN METRES UNLESS OTHERWISE STATED.
2. PROPOSED ROAD MARKINGS ARE TO BE SET OUT IN ACCORDANCE WITH T.S.R.G.D. 2016.
3. ALL EXISTING ROAD MARKINGS ARE SHOWN IN GREY.
4. ALL PROPOSED ROAD MARKINGS ARE SHOWN IN BLACK AND YELLOW.
5. THIS DRAWING IS TO BE READ IN CONJUNCTION WITH THE WORKS PACK BILL OF QUANTITIES AND LBH SPECIFICATION.
6. SETTING OUT SHOULD BE AGREED WITH LBH ENGINEER ON SITE.

### KEY

SETTING OUT POINT

### Client

**Client**  
HARRROW COUNCIL  
PINNER ROAD JUNCTION  
HARRROW  
HA1 2XY  
www.harrow.gov.uk

### DETAIL DESIGN

Designed	Drawn	Checked	Approved	Scale:	Original Size:	Suitability Code:
M.WHEELER	M.WHEELER	D.HARDWICK	G.HILLING	1:200	A3	Sx
Date: NOV 19	Date: NOV 19	Date: 14 NOV 19	Date: 15 NOV 19			
By: MBW	By: MBW	By: DWH	By: GAH			
Project Number: 10031464						

### PROJECT:

PINNER ROAD JUNCTION LOCAL SAFETY SCHEME

TITLE:  
PROPOSED YELLOW BOX GENERAL ARRANGEMENT / SETTING OUT



Registered office:  
Arcadis House  
34 York Way  
London N1 9AB  
UK

Coordinating office:  
Bernard Weatherill House  
8 Mint Walk  
Croydon CR9 1EA  
UK  
Tel: +44 (0)203 014 9000  
www.arcadis.com

Drawing Number: 10031464-ARC-TK1.2-HGN-PNJ-DR-0001  
Revision: P1

Rev	Date	Description	MBW	DWH	Drawn	Check	Approv
P1		ORIGINAL ISSUE					