


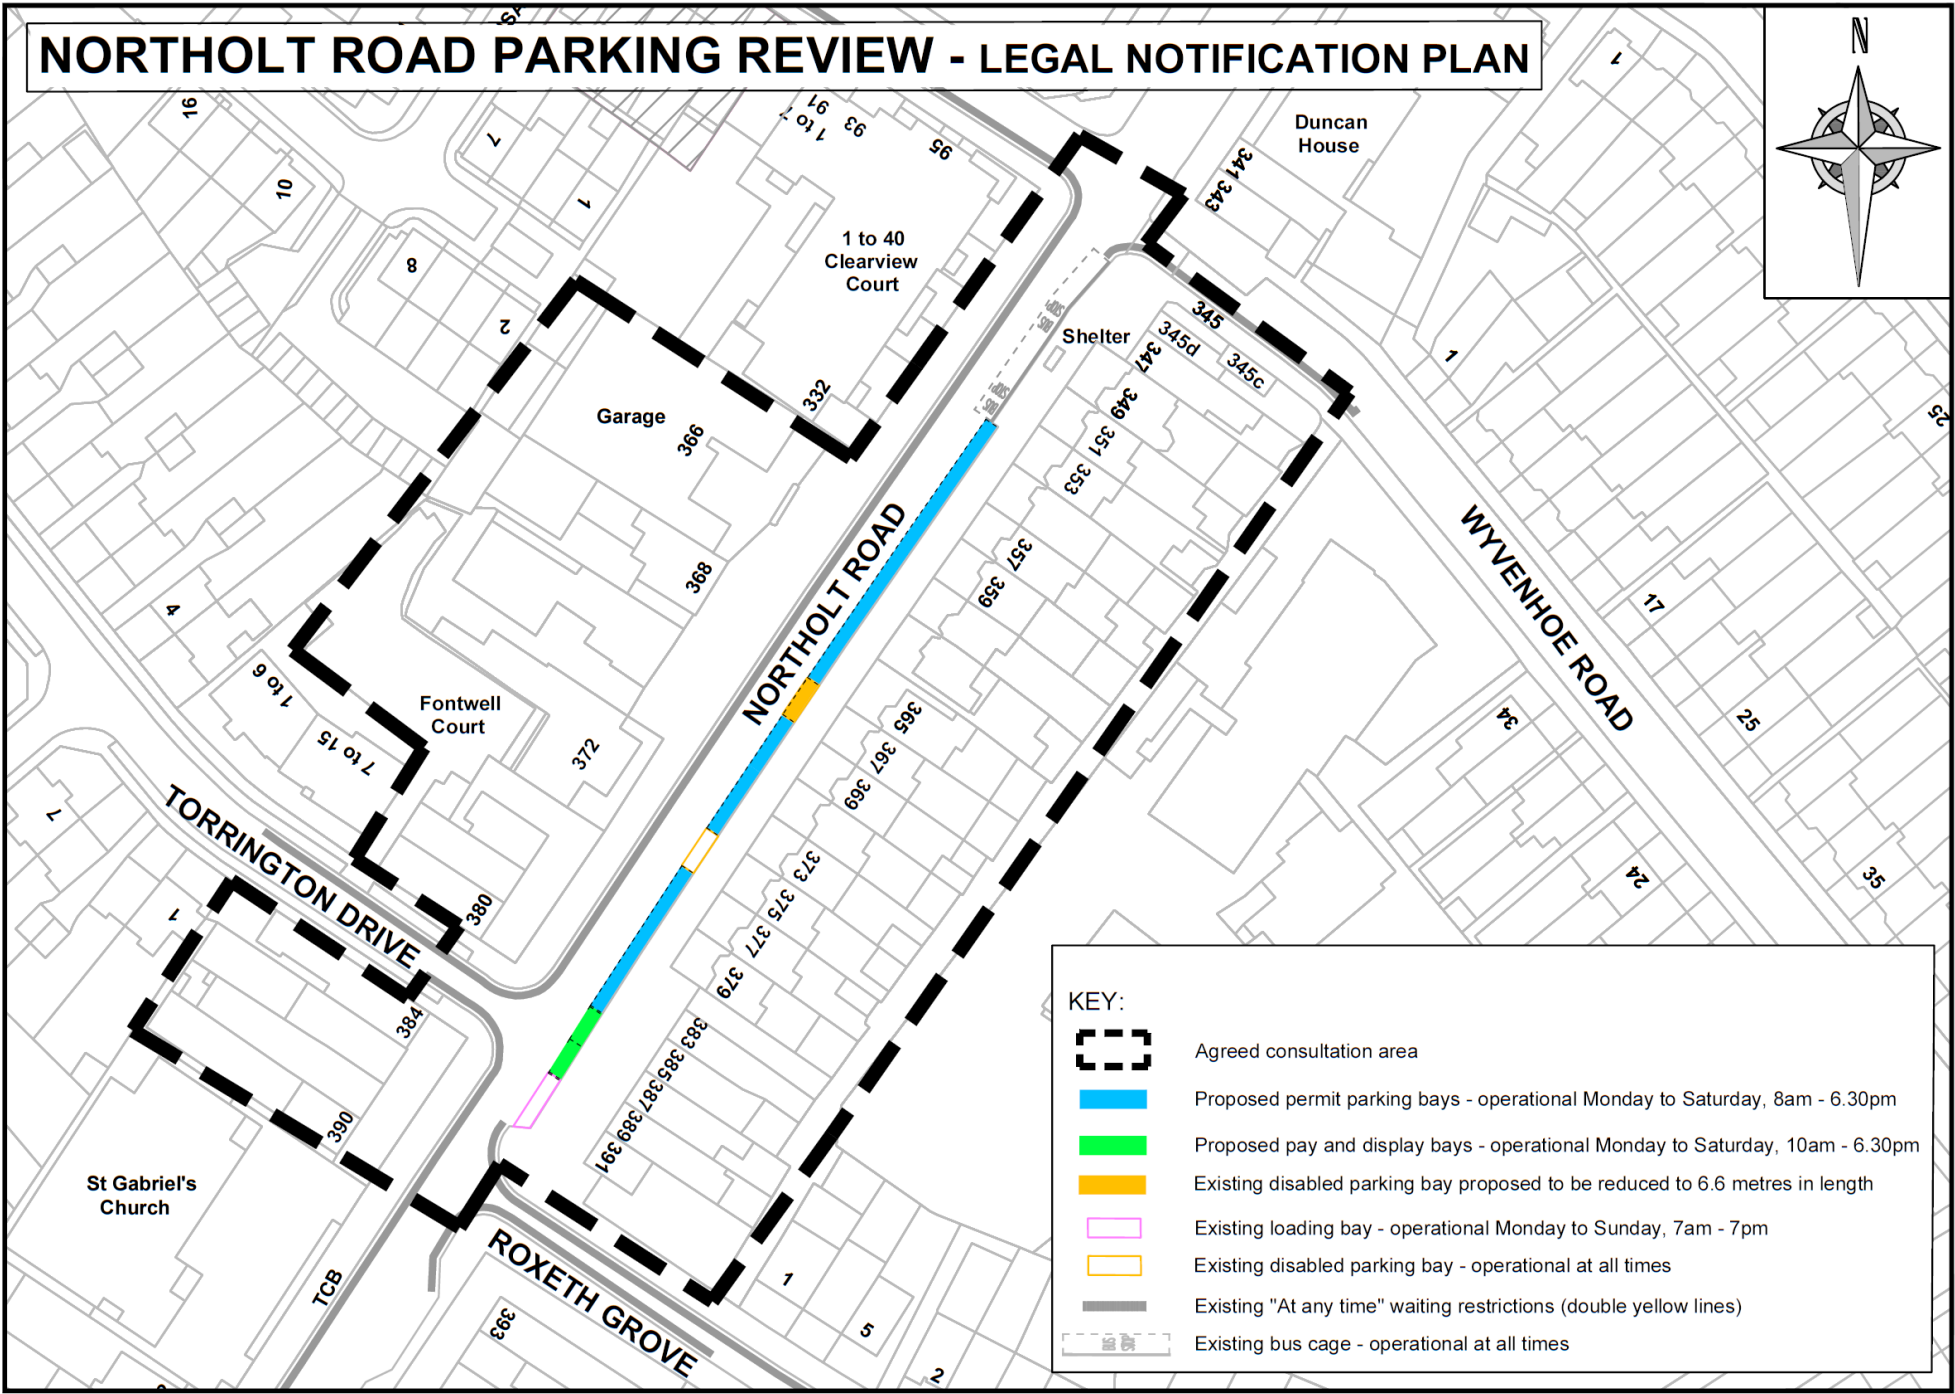

NORTHOLT ROAD PARKING REVIEW - LEGAL NOTIFICATION PLAN



KEY:

	Agreed consultation area
	Proposed permit parking bays - operational Monday to Saturday, 8am - 6.30pm
	Proposed pay and display bays - operational Monday to Saturday, 10am - 6.30pm
	Existing disabled parking bay proposed to be reduced to 6.6 metres in length
	Existing loading bay - operational Monday to Sunday, 7am - 7pm
	Existing disabled parking bay - operational at all times
	Existing "At any time" waiting restrictions (double yellow lines)
	Existing bus cage - operational at all times