


Appendix 1

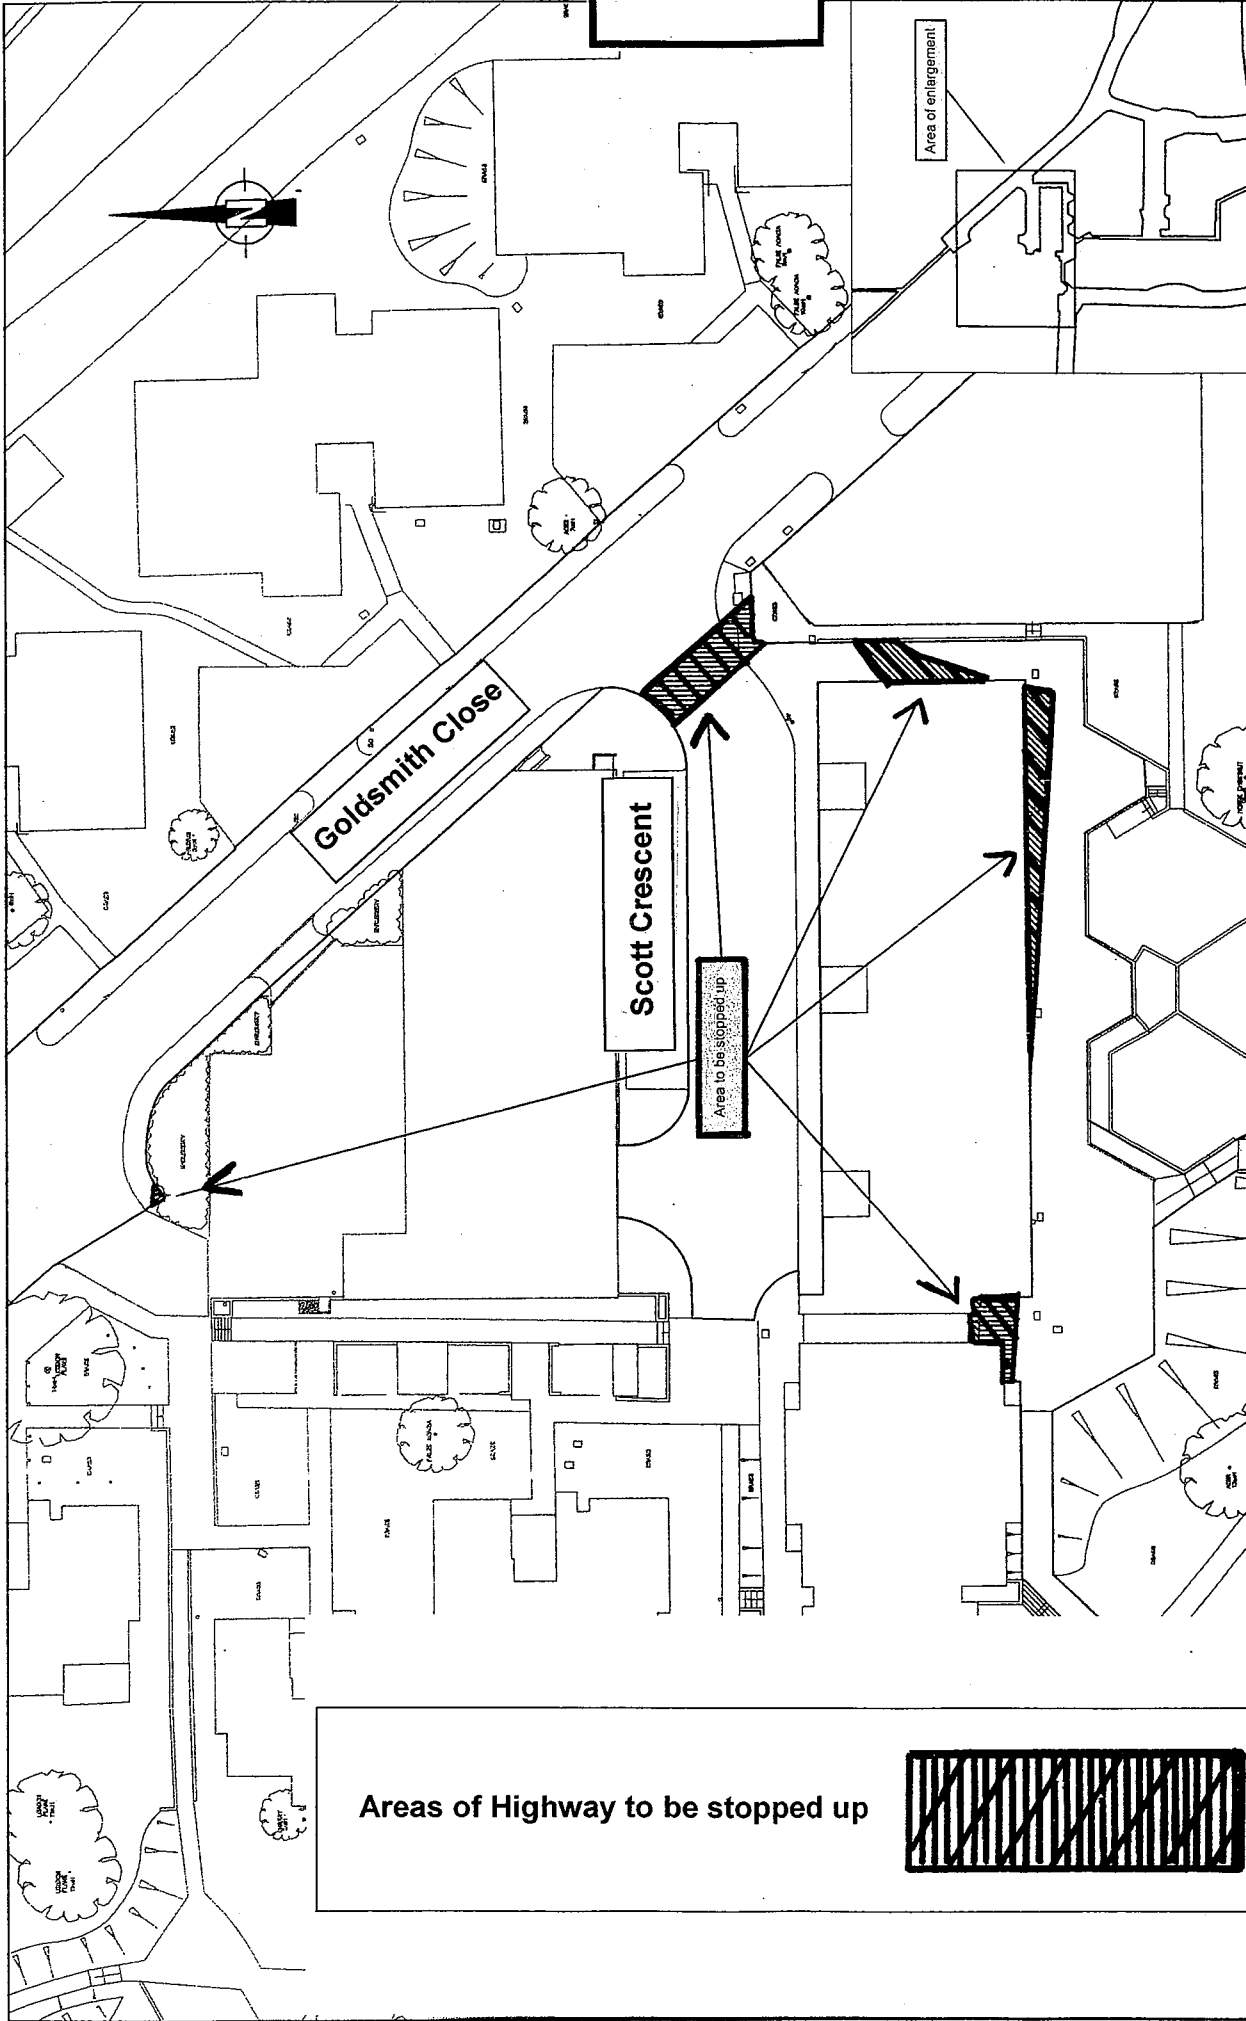

Scale 1:500	Original size A3	Date 09/11/2007	Checked MP	Approved	Drawing Number G080445-01	Rev. A
Title Areas To Be Stopped Up			Project Rayners Lane Phase D2		Client Warden Home Group Association	