



LICENSING KEY

Sale & supply of alcohol, Late Night refreshment & recorded music

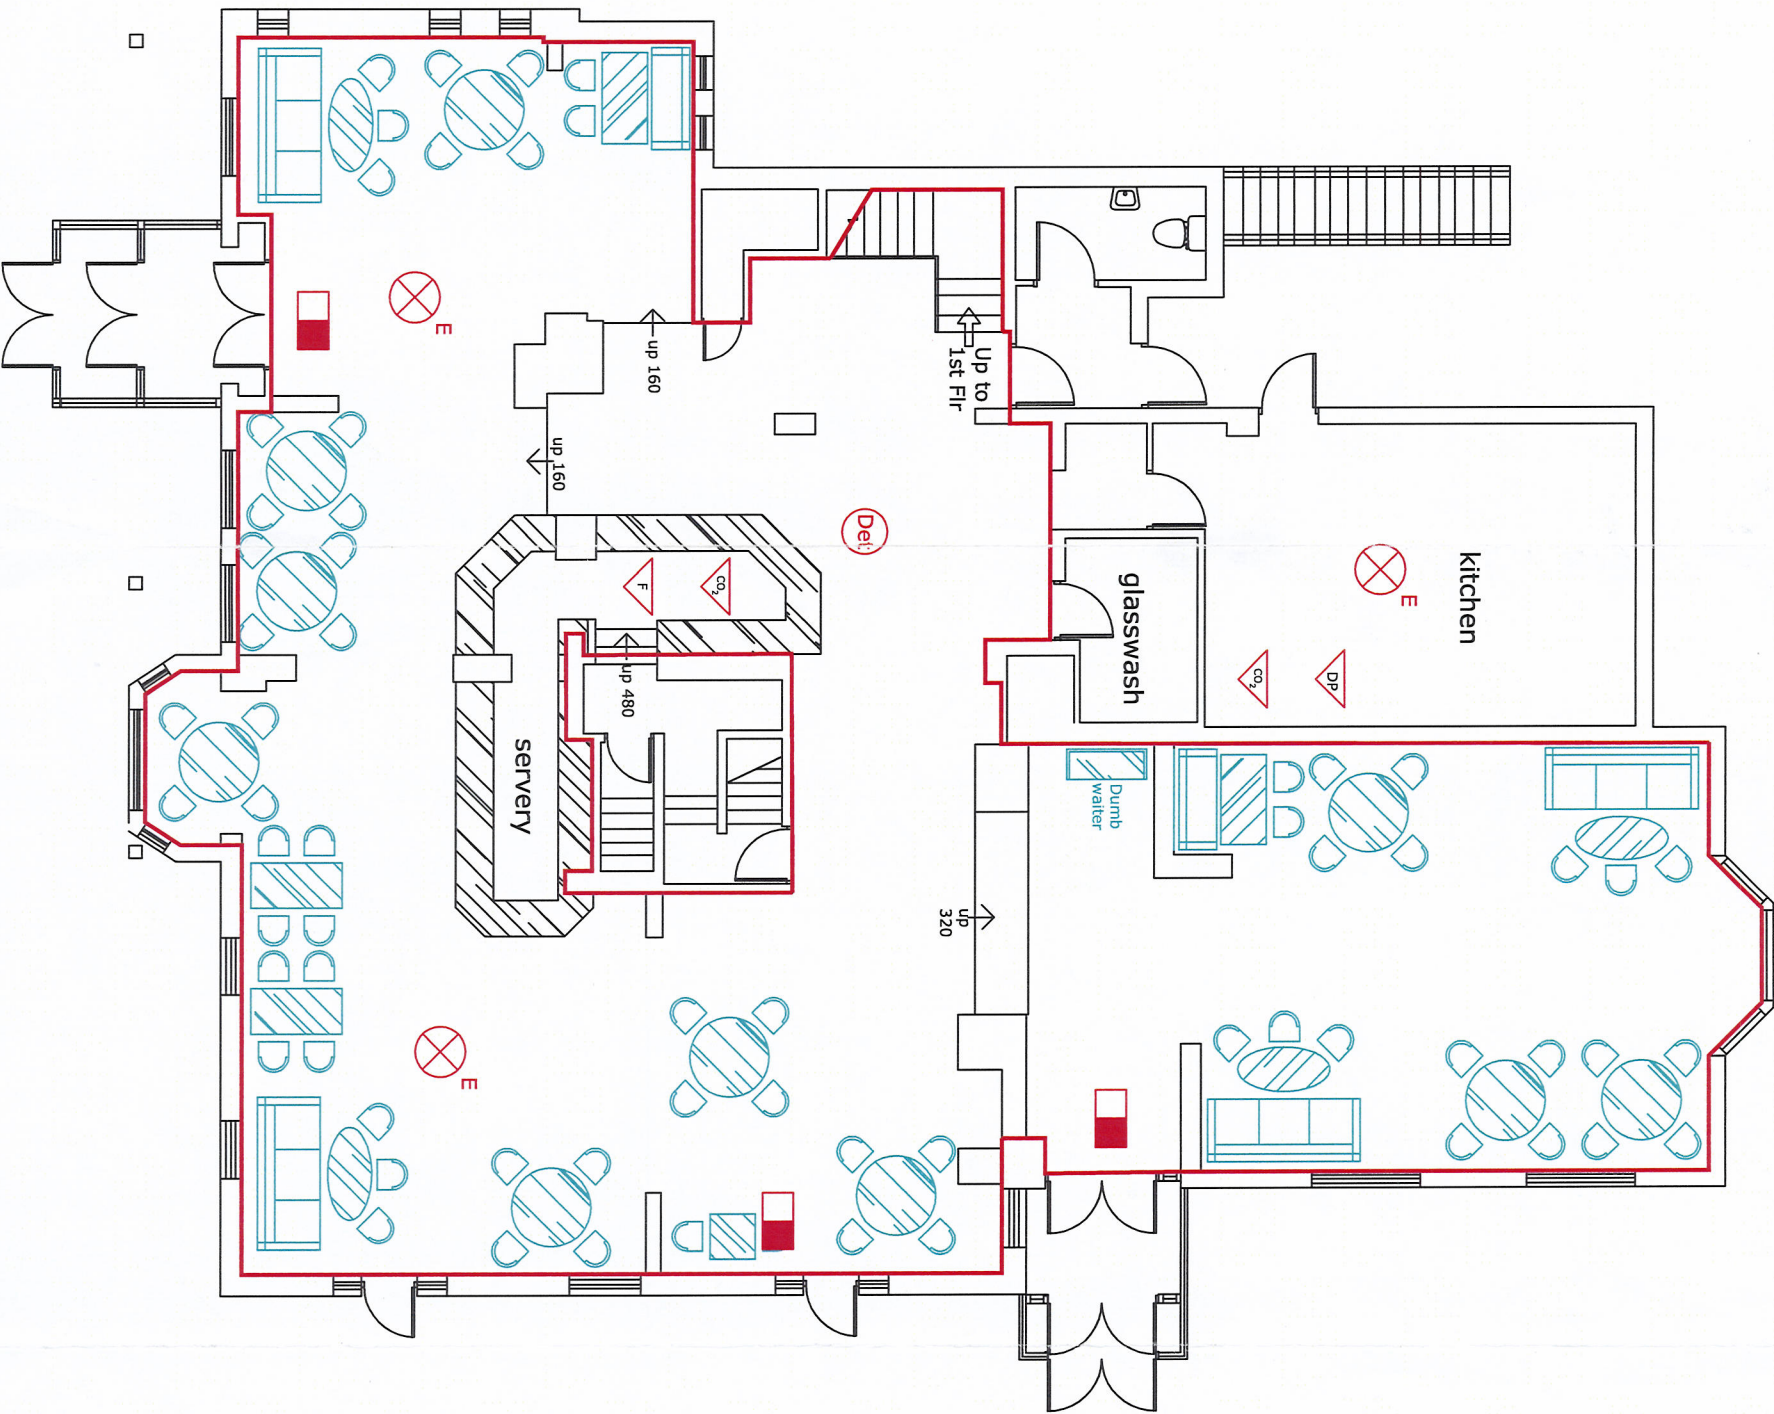

NOTES:
Items shown on this plan which are not part of the statutory requirements are shown for indicative purposes only. This would include loose or fixed furniture in certain circumstances, the position of toilet cubicles, CCTV cameras and fire safety equipment not specified in the Regulations. These are shown upon the plans for illustrative purposes only and may be moved at the discretion of the license holder.
The current location of fire safety equipment and other safety equipment is shown. These may be subject to variation in the future as necessary and where applicable in liaison with the Fire Officer.

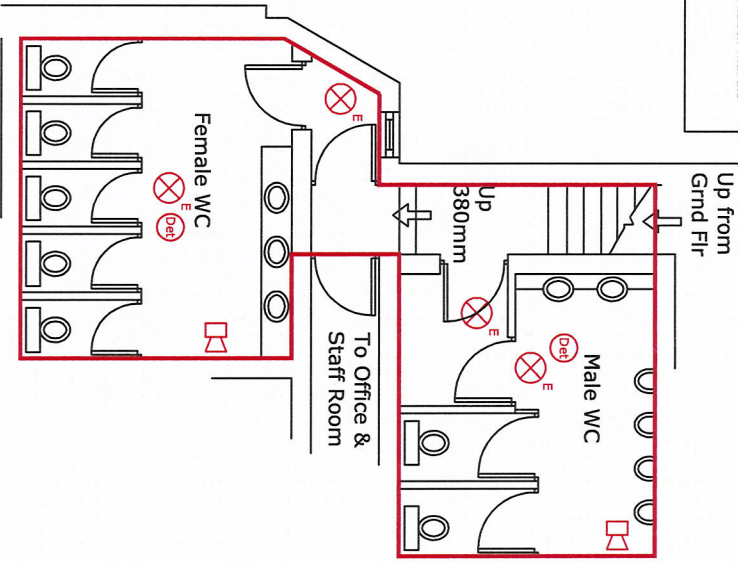

LEGEND

- FD Fire Rated Doorset
- Fixtures and fittings
- Cig. Vend Cigarette Vending Machine
- T Telephone
- Games Machine (AMF or SMT)
- P Pool Table
- Services
- Fire Alarm Panel
- Automatic fire detector
- Manual Call Point
- Sounder
- Sounder Beacon
- Emergency light-fitting (emergency or normal light or luminaires)
- Emergency Exit Light (CW legend (directional))
- 9-litre water fire extinguisher
- Dry powder fire extinguisher
- Carbon Dioxide fire extinguisher
- Foam fire extinguisher
- CCTV camera

Mitchells & Butlers
27 Fleet Street
Birmingham B3 1LP
Tel. 0570 609 3000
www.mtpbc.com

99-V
Ground Floor
Layout
Licensing

BLANK No. 176621

Site Abercorn Arms
78 Stanmore Hill
Stannore

Project/Design/Client	Drawn By	Scale	Date
RPSL	MJ	1:100@A3	11/12/04

Rev.	By	Date

Acad/Desk RPSL 5892/176621/190