

Key	
	Existing disabled bay
	Proposed shared use bays (Mon-Sat: 8am - 6.30pm)
	Proposed permit holder bays (Mon-Fri: 11am - 12 Noon)
	Proposed double yellow lines
	Proposed single yellow lines (Mon - Fri 11am - 12 Noon, unless noted)
	Location where proposed restrictions reduced
	Current Proposed CPZ Boundary
	Original Proposed CPZ boundary (from Statutory Consultation)
	Proposed no waiting (7am - 8pm)
	Proposed no waiting Mon - Fri: 7 - 10am & 4 - 7pm to facilitate loading
	Proposed no waiting Mon - Sat: 7am - 7pm
	Combination of votes from Public & Statutory Consultation

Note: Proposed No Loading on Pinner Road
 Mon - Fri: 7 - 10 am and 3 - 8 pm
 Sat - Sun: 8 am - 6.30 pm

NOTES: There are additional permit bays proposed in Neptune Road

This map is reproduced from or based upon Ordnance Survey material with the permission of Ordnance Survey on behalf of the Controller of Her Majesty's Stationery Office (C) Crown Copyright. Unauthorised reproduction infringes Crown Copyright and may lead to prosecution or civil proceedings. London Borough of Harrow 100019206.

Harrow Council
 LONDON

URBAN LIVING - AREA SERVICES
 PUBLIC REALM INFRASTRUCTURE

P.O. Box 39, Civic Centre,
 Harrow, Middlesex, HA1 2XA
 Tel: 020 8863 5611
 Fax: 020 8420 9611


Designation	Details of Revision	Date	Sign
A	Revised CPZ proposals following consultation	05/12/08	SMF
B	Junction Restrictions Reduced	08/01/09	TJM
C	Disabled bays amended	22/01/09	TJM
D	Boundary Added	4/06/09	SMJ

Project Title
Pinner Road area parking review

APPENDIX D

Scale	Drawn		Checked
	NTS	CVDM	
Drawing no	Date		SMF
PST/C08-015E11/108/D	05/08/08		
Autocad file			
See Plot Stamp			

Appendix D - Objections to double yellow lines

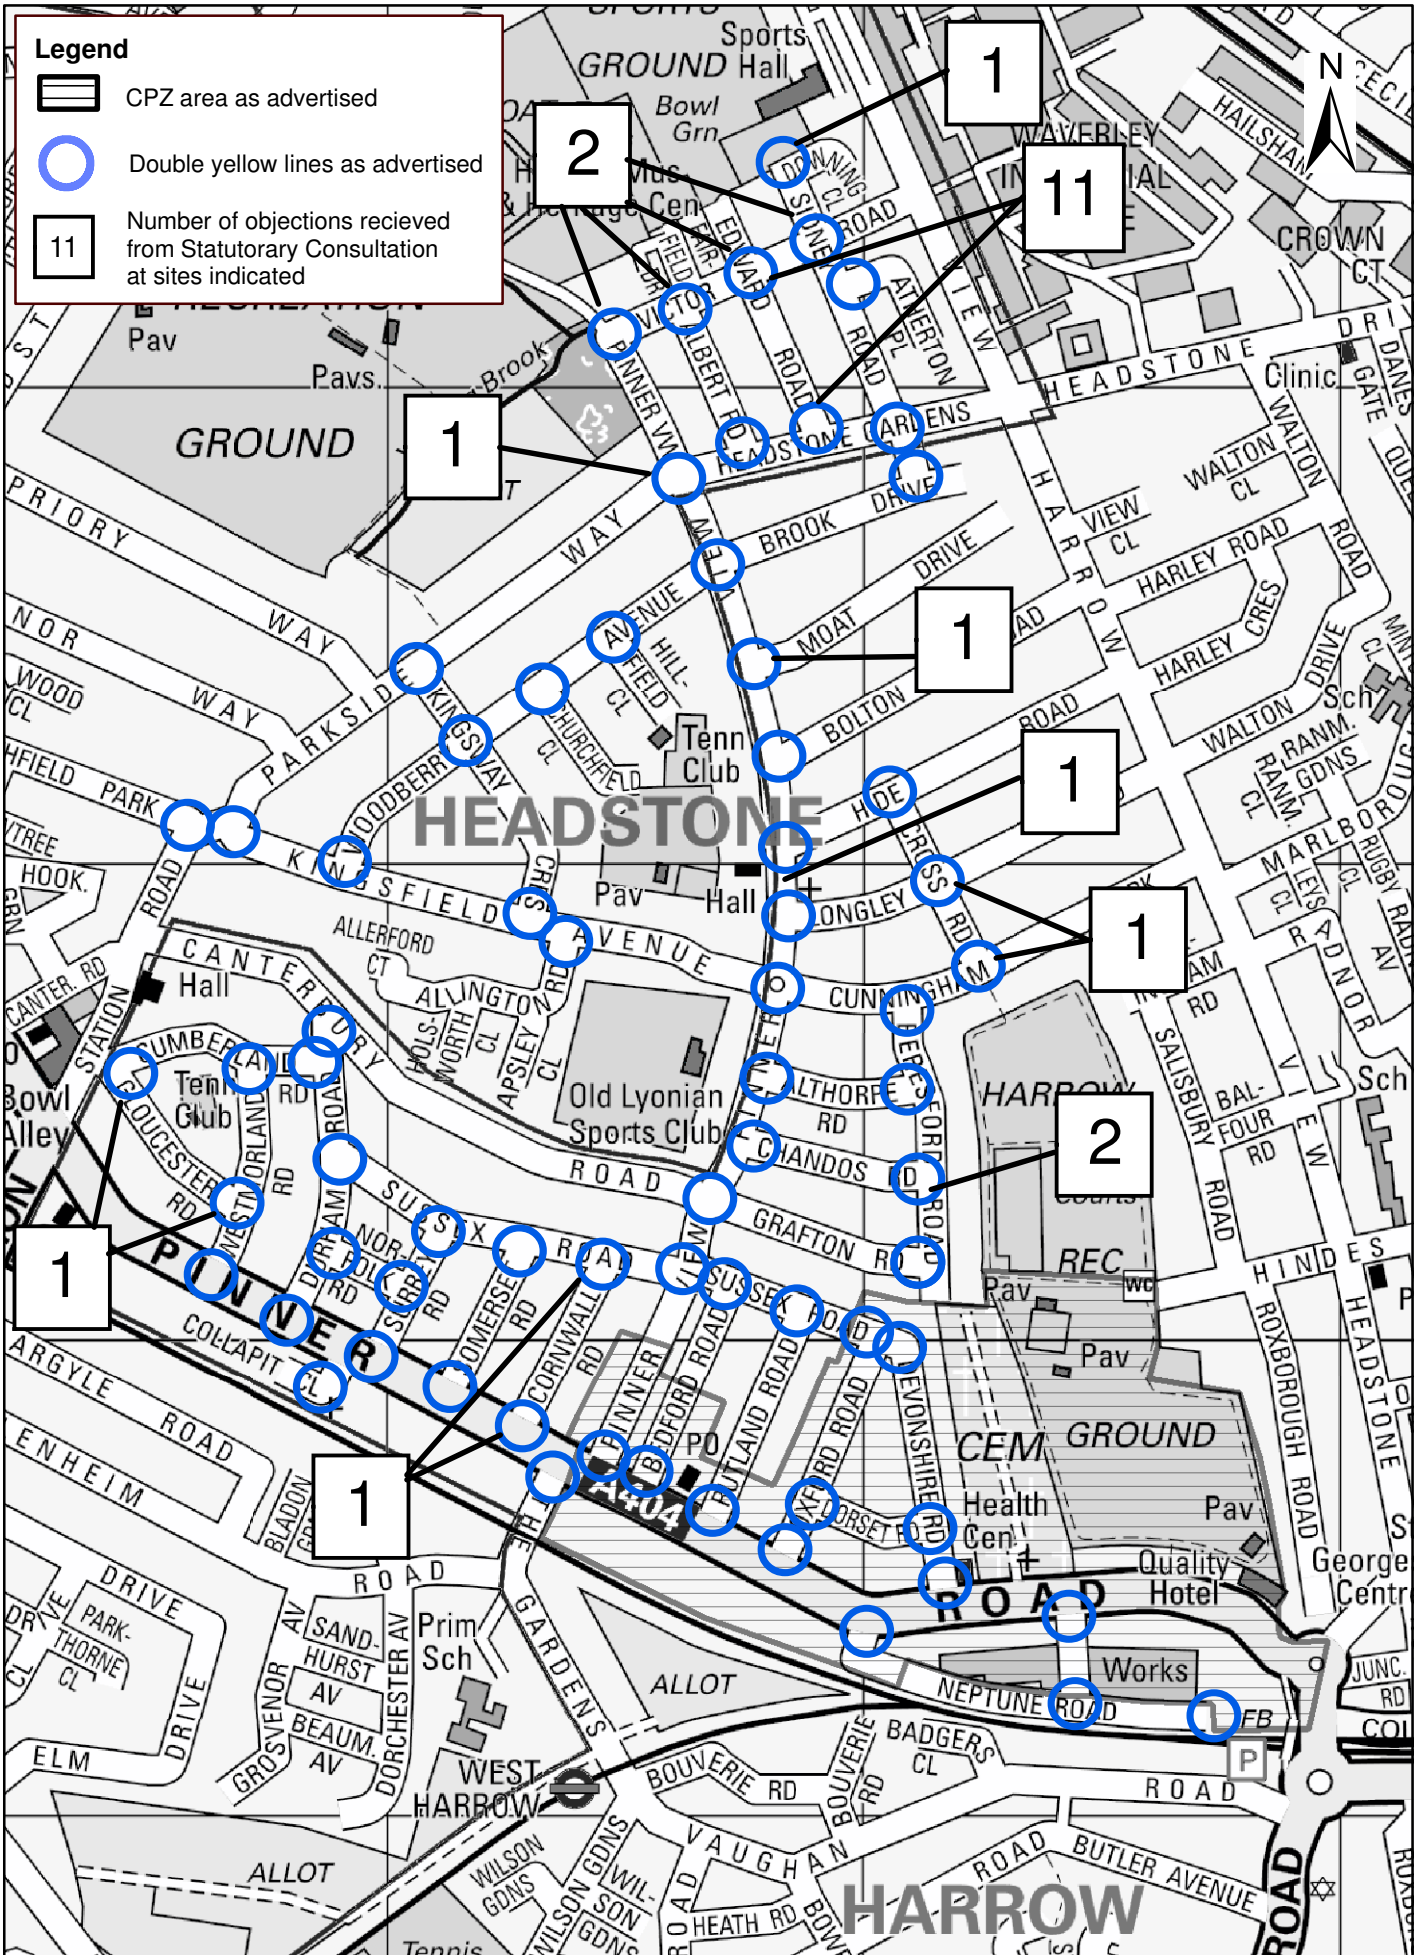

DIGITAL MAP DATA (C) COLLINS BARTHOLMEW LTD (2007)