


# Appendix A

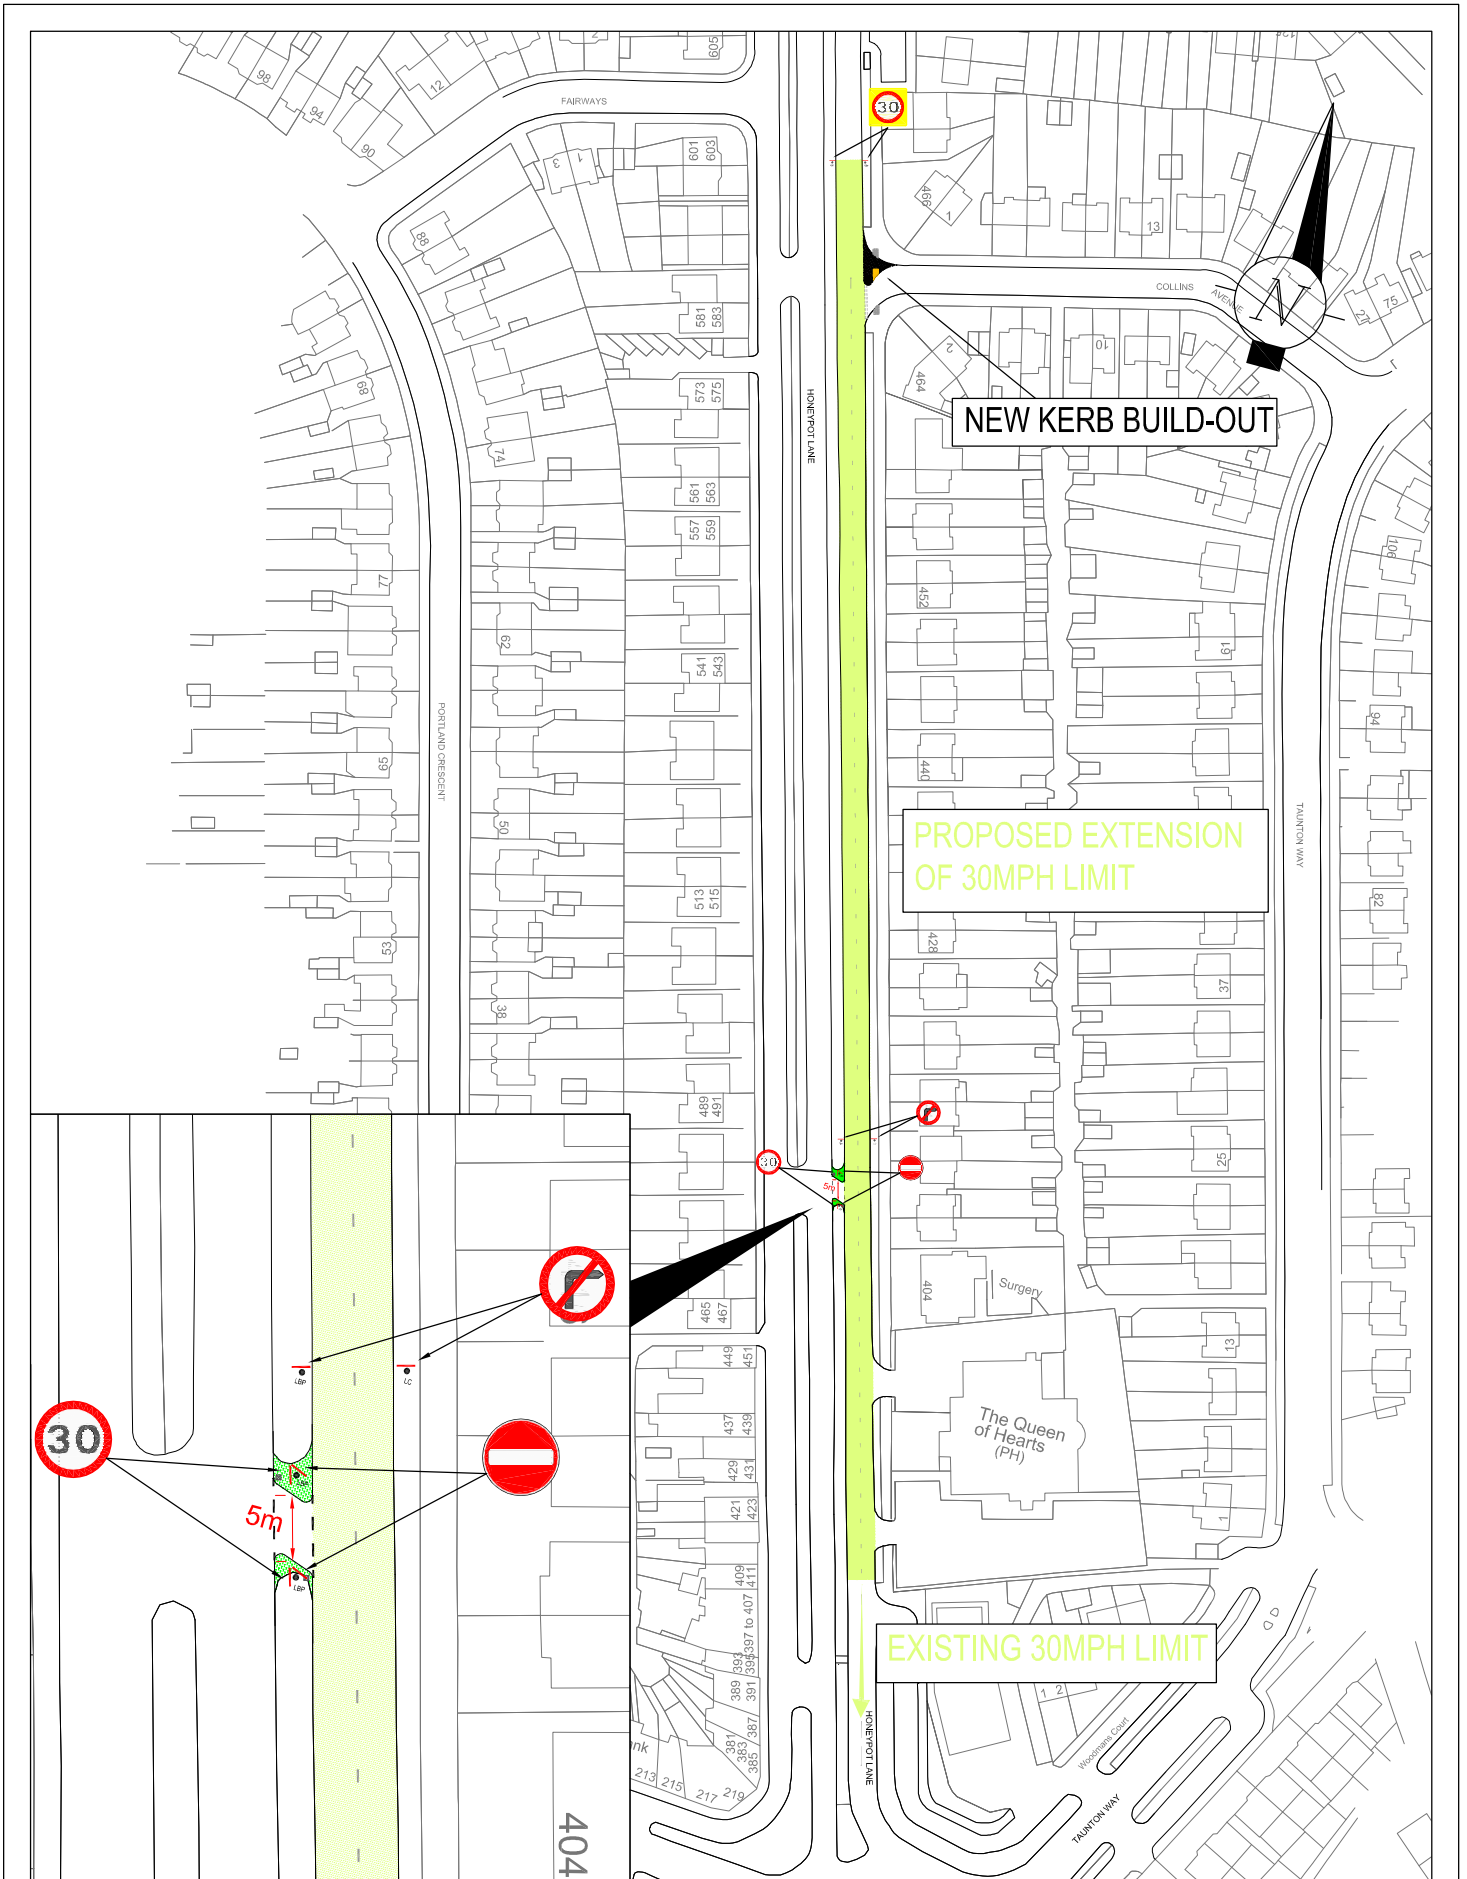

This map is reproduced from or based upon Ordnance Survey material with the permission of Ordnance Survey on behalf of the Controller of Her Majesty's Stationary Office (c) Crown copyright. Unauthorised reproduction infringes Crown Copyright and may lead to prosecution or civil proceedings. London Borough of Harrow 100019206.



COMMUNITY & ENVIRONMENT  
TRANSPORTATION

P.O. Box 39, Civic Centre,  
Harrow, Middlesex, HA1 2XA  
Tel: 020 8863 5611  
Fax: 020 8420 9611

Project  
**HONEYPOT LANE / MARSH LANE  
LOCAL SAFETY SCHEME**

Title  
**HONEYPOT LANE - SOUTH**

Scale NTS @ A3	Drawn JA Date 30/09/09	Checked ---
----------------------	------------------------------	----------------

Drawing no  
LBH/TM/JA/C09-029E04/05  
Autocad file  
O:\TrafficTeam\2009-10\LSS\C09-029E04  
- HoneypotLane MarshLane/Drawings