


APPENDIX A

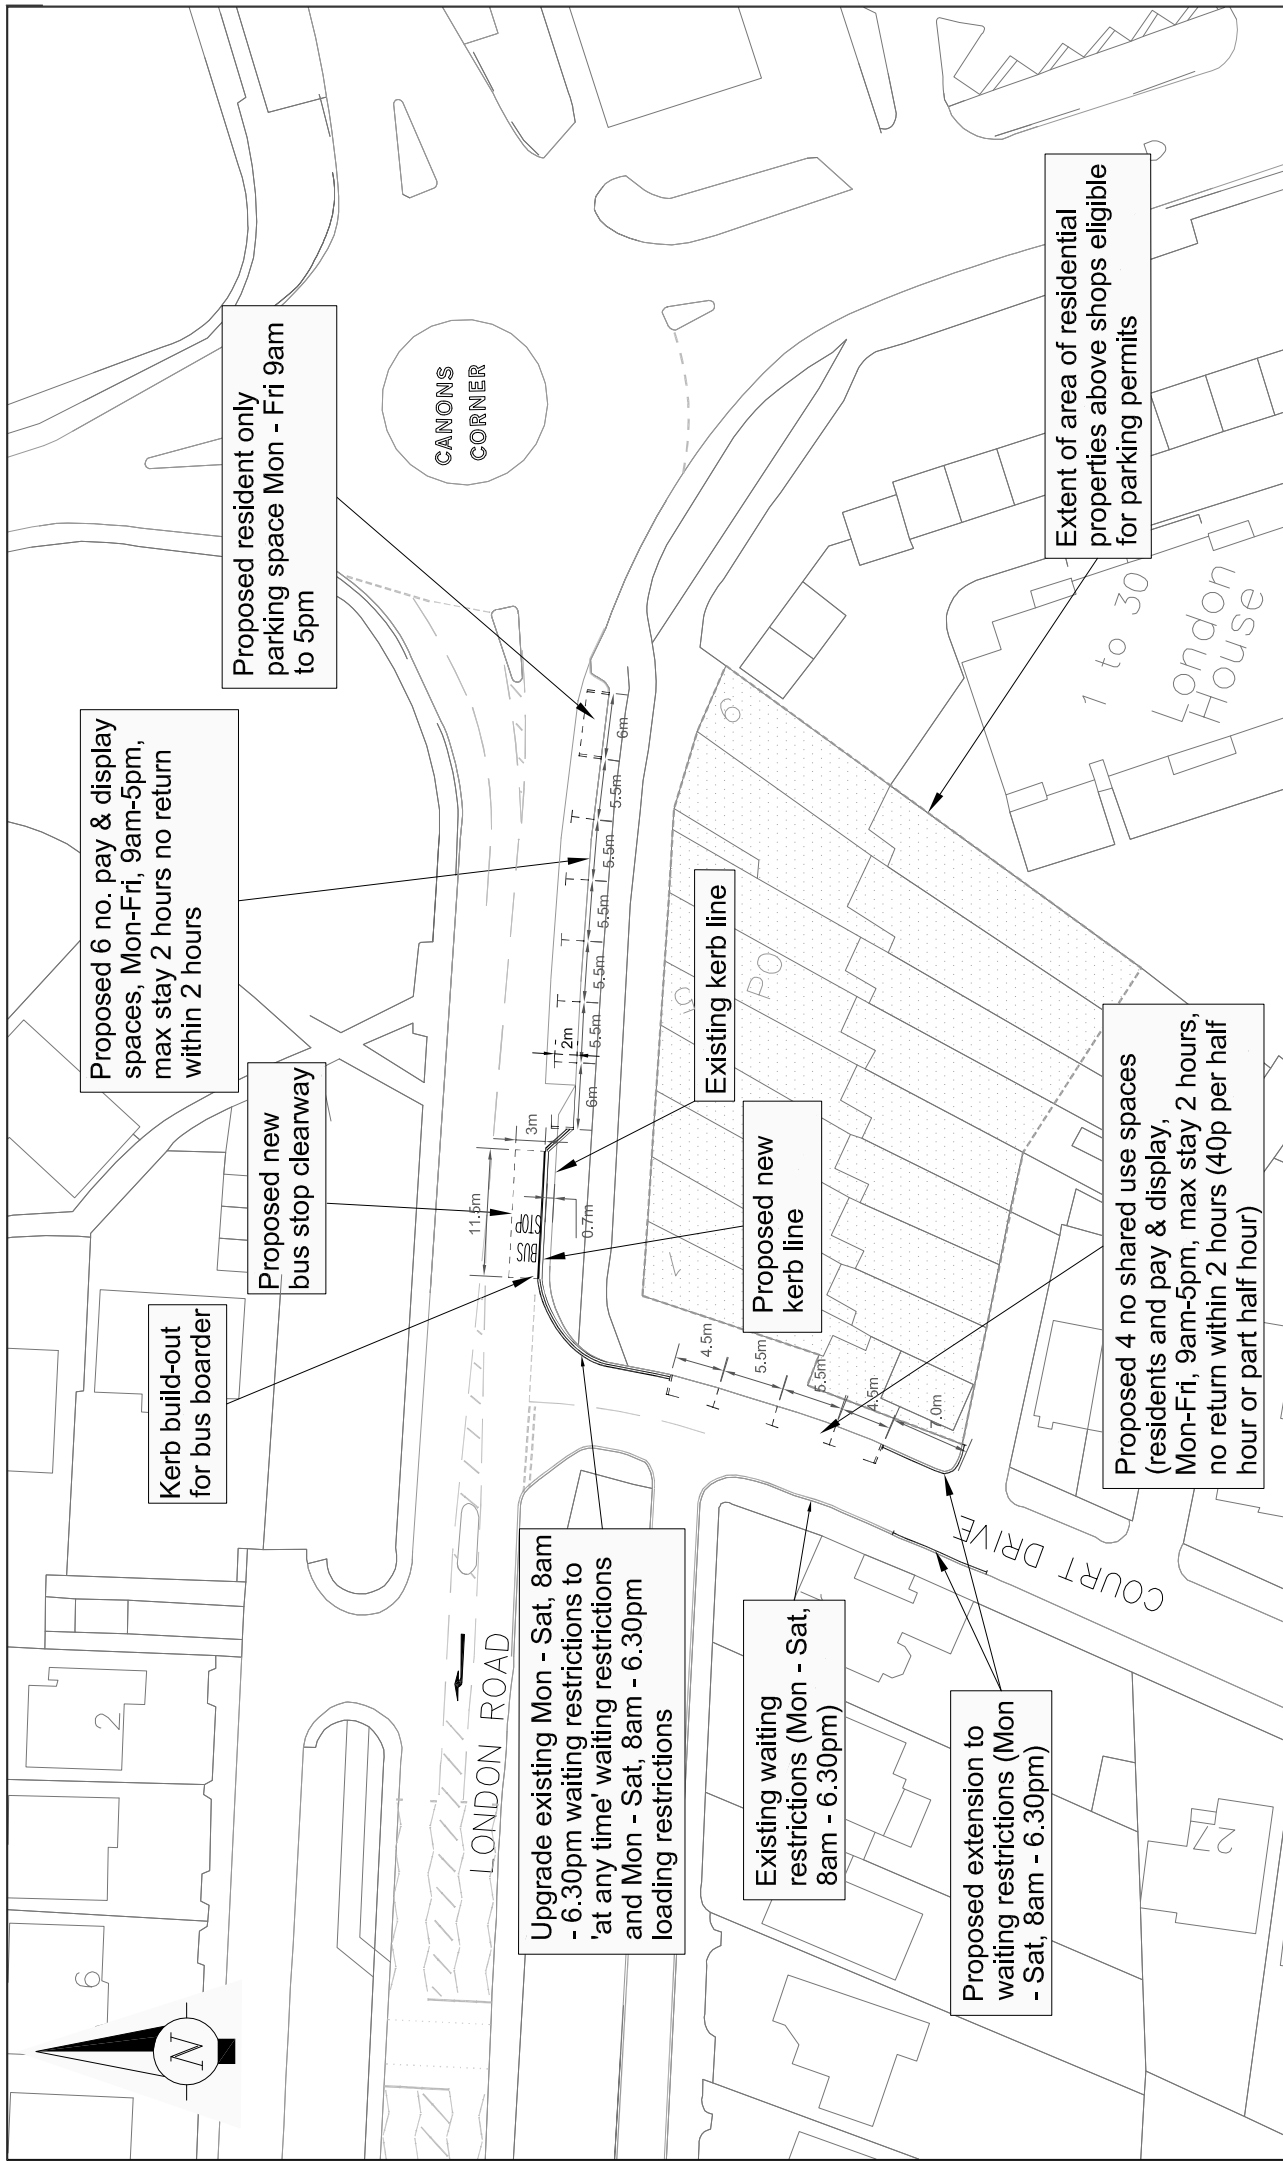

Scale	nts	Checked	Drawn	JA
	Date		20/12/2006	ON
Drawing no		LBH/JM/C06-010E04/01		
Autocad file		CANONS CORNER CONSULT REV3 COMBINED.DWG		
Project		CANONS CORNER PAY & DISPLAY PROPOSALS		
Title		GENERAL PARKING ARRANGEMENT		
Designation	Details of Revision	Date	Sign	
---	---	-/-/-		

Harrold Council
LONDON

URBAN LIVING - AREA SERVICES
PUBLIC REALM INFRASTRUCTURE

P.O. Box 39, Civic Centre,
Harrow, Middlesex: HA1 2XA
Tel: 020 8863 5611
Fax: 020 8420 9611

NOTES:
This map is reproduced from or based upon Ordnance Survey material with the permission of Ordnance Survey on behalf of the Controller of Her Majesty's Stationery Office. Crown Copyright and may lead to prosecution or civil proceedings. London Borough of Harrow T00152926.