




APPENDIX G

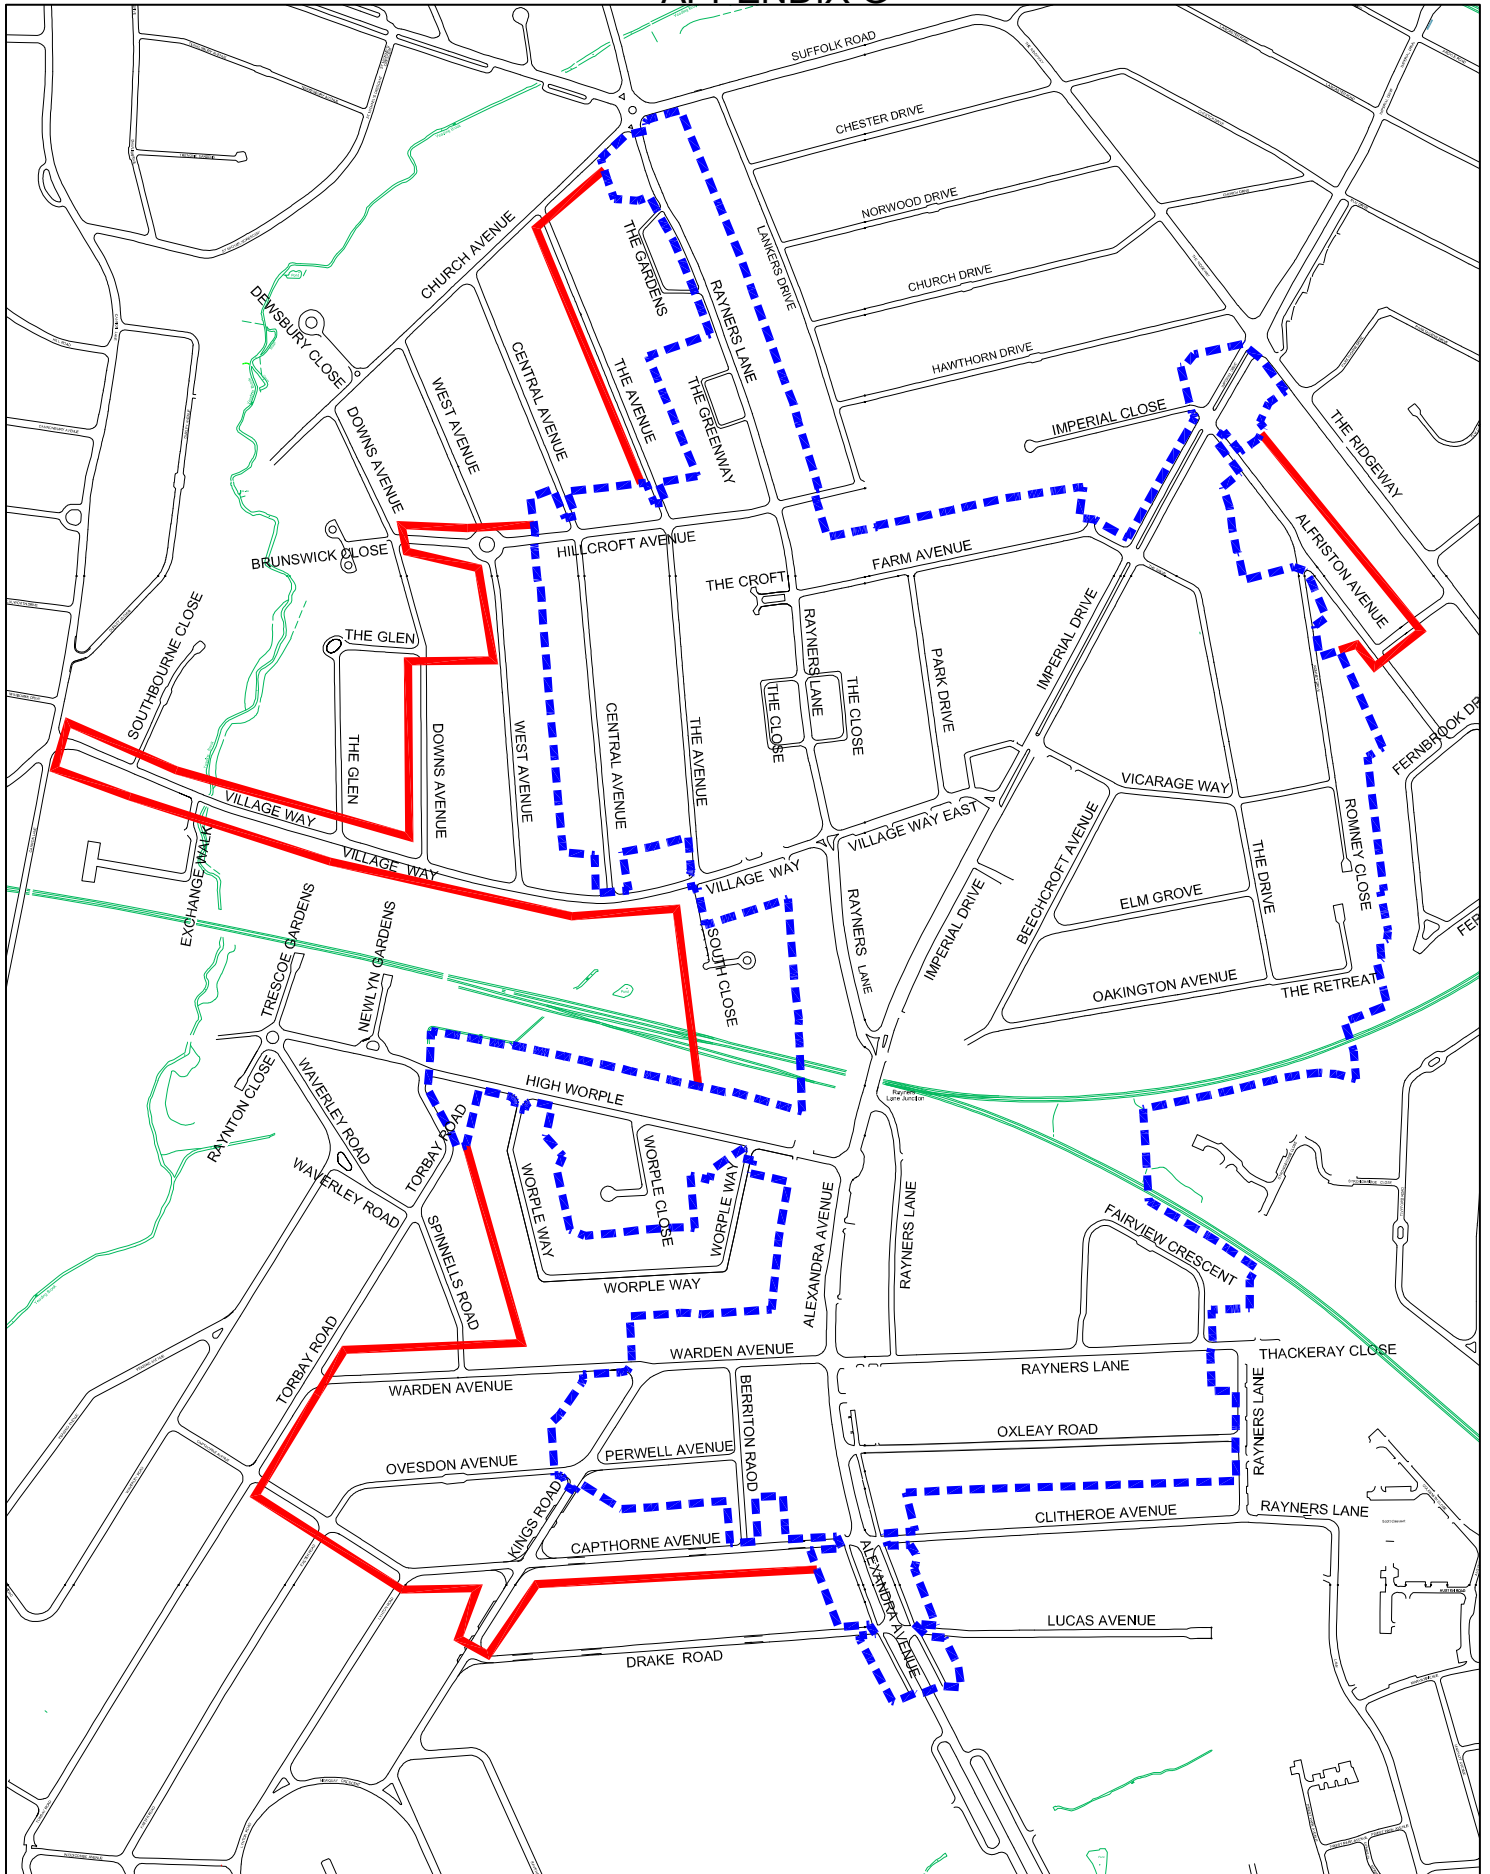


KEY:
 Existing CPZ Boundary
 Proposed CPZ Extension Boundary

Project Rayners Lane CPZ Review
Title Existing and Proposed CPZ Extension Boundary

Harrow COUNCIL
LONDON

COMMUNITY & ENVIRONMENT
TRANSPORTATION

P.O. Box 39, Civic Centre,
Harrow, Middlesex: HA1 2QA
Tel: 020 8663 5611
Fax: 020 8420 9611

Scale N.T.S	Drawn P.T.	Checked P.S.N.
	Date 06/08/10	
 <p>This map is reproduced from or based upon Ordnance Survey material with the permission of Ordnance Survey on behalf of the Controller of Her Majesty's Stationery Office (c) Crown copyright. Unauthorised reproduction infringes Crown Copyright and may lead to prosecution or civil proceedings. London Borough of Harrow 100019206.</p>		