





APPENDIX E




Scale	N.T.S	Checked	P.S.N
	Drawn		P.T
Project		Date	03/5/10
Title		Stanmore Controlled Parking Zone B - Review Proposed Double Yellow Lines, Copley Road - Consultation	
 COMMUNITY & ENVIRONMENT TRANSPORTATION			
P.O. Box 39, Civic Centre, Harrow, Middlesex, HA1 2XA Tel: 020 8863 5611 Fax: 020 8420 9611			
Key:		 Consultation Boundary  Proposed Double Yellow Lines  Existing markings not shown on plan  Vehicle Crossover	

This map is reproduced from or based upon Ordnance Survey material with the permission of Ordnance Survey. All rights reserved. No part of this publication may be reproduced, stored in a retrieval system, or transmitted in any form or by any means, electronic, mechanical, photocopying, recording, or by any information storage or retrieval system, without the prior written permission of Ordnance Survey. Unauthorised reproduction, storage, or transmission of this information is a criminal offence under the Copyright, Designs and Patents Act 1988 and may lead to prosecution or civil proceedings. London Borough of Harrow 100019206.

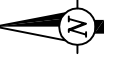

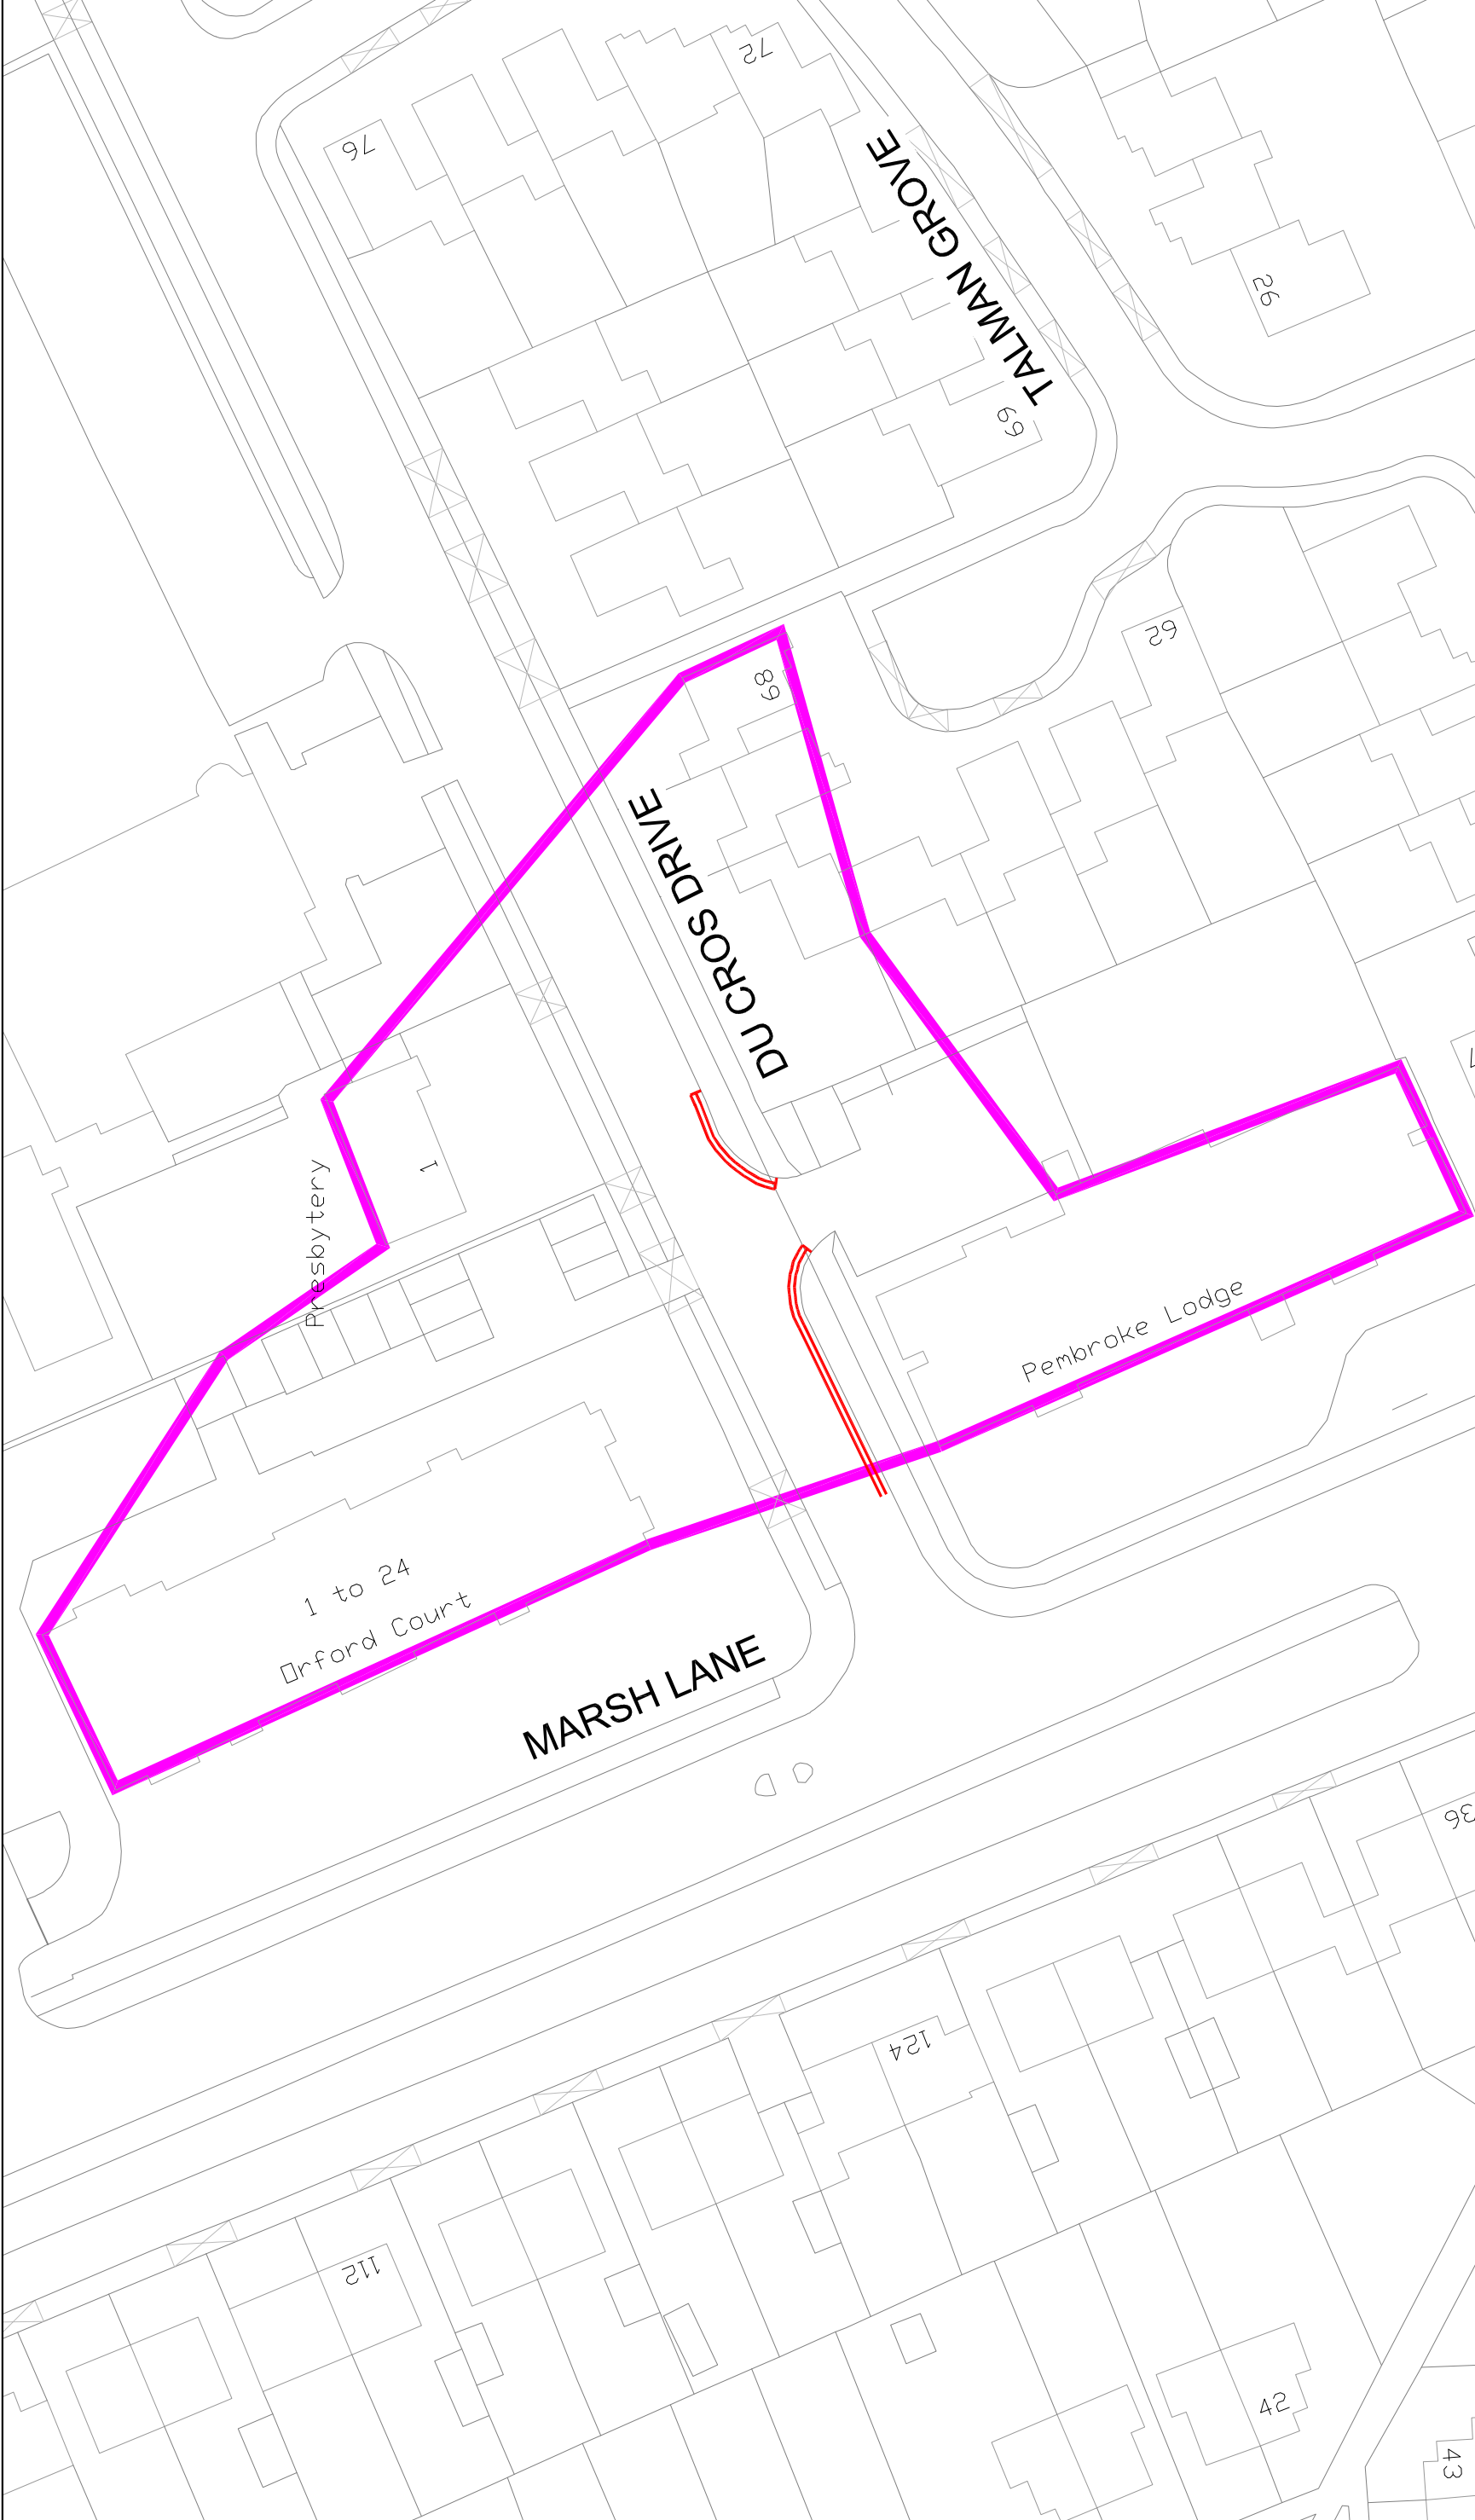



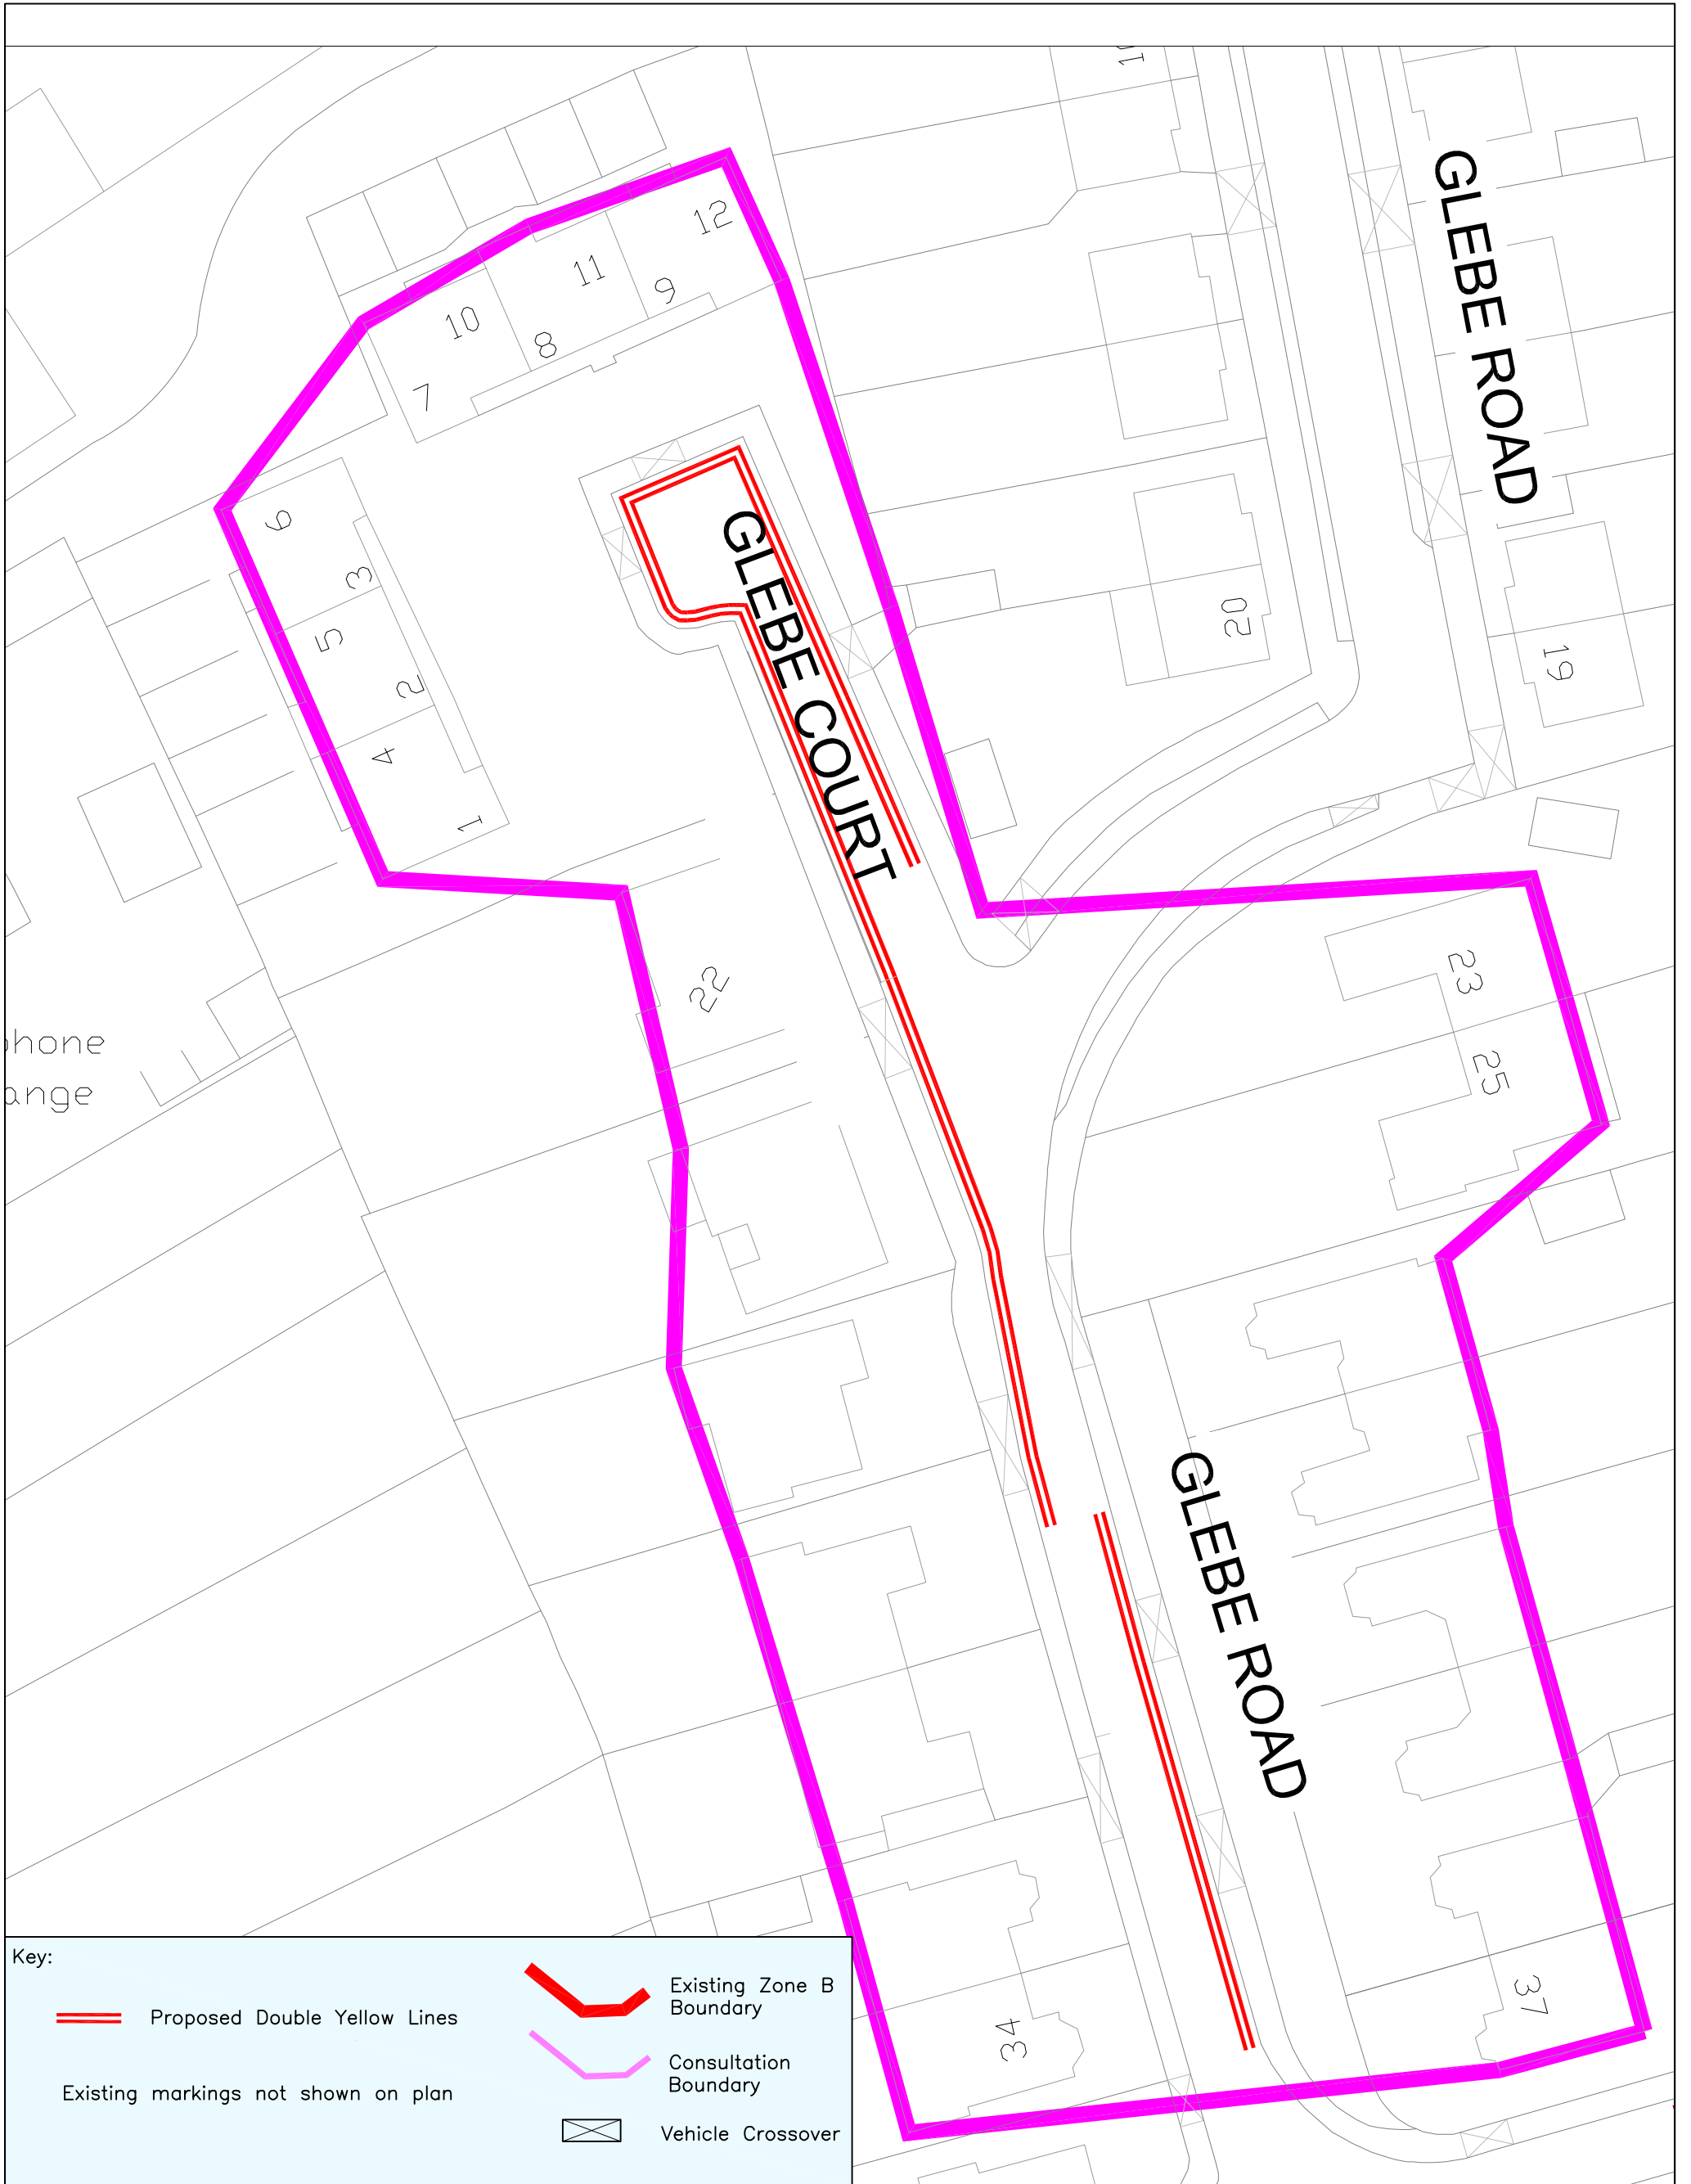

Key:		Proposed Double Yellow Lines	Consultation Boundary Vehicle Crossover Existing markings not shown on plan
	<p>Harrow COUNCIL LONDON</p> <p>COMMUNITY & ENVIRONMENT TRANSPORTATION</p> <p>P.O. Box 39, Civic Centre, Harrow, Middlesex, HA1 2XA Tel: 020 8863 5611 Fax: 020 8420 9611</p>		
Project		Stanmore Controlled Parking Zone B - Review Title Proposed Double Yellow Lines, Du Cros Drive - Consultation	
Scale	N.T.S	Checked	P.S.N
Drawn	P.T	Date	03/5/10
<small>This map is reproduced from or based upon Ordnance Survey material with the permission of Ordnance Survey. It is not to be used for navigation. The Crown Copyright and the Ordnance Survey copyright in this map are hereby acknowledged. Unauthorised reproduction or use of this map in any form or by any means, electronic, mechanical, photocopying, recording, or by any information storage and retrieval system, is prohibited. Any person who infringes Crown Copyright and may lead to prosecution or civil proceedings. London Borough of Harrow 100019206.</small>			



Key:

-  Proposed Double Yellow Lines
-  Existing Zone B Boundary
-  Consultation Boundary
-  Vehicle Crossover
- Existing markings not shown on plan

Harrow COUNCIL
LONDON

COMMUNITY & ENVIRONMENT
TRANSPORTATION


P.O. Box 39, Civic Centre,
Harrow, Middlesex. HA1 2XA
Tel: 020 8863 5611
Fax: 020 8420 9611

Project
Stanmore Controlled Parking
Zone B - Review

Title
Proposed Double Yellow Lines,
Glebe Court - Consultation


Scale N.T.S	Drawn P.T	Checked
	Date 03/5/10	P.S.N





This map is reproduced from or based upon Ordnance Survey material with the permission of Ordnance Survey on behalf of the Controller of Her Majesty's Stationery Office (c) Crown copyright. Unauthorised reproduction infringes Crown Copyright and may lead to prosecution or civil proceedings. London Borough of Harrow 100019206.




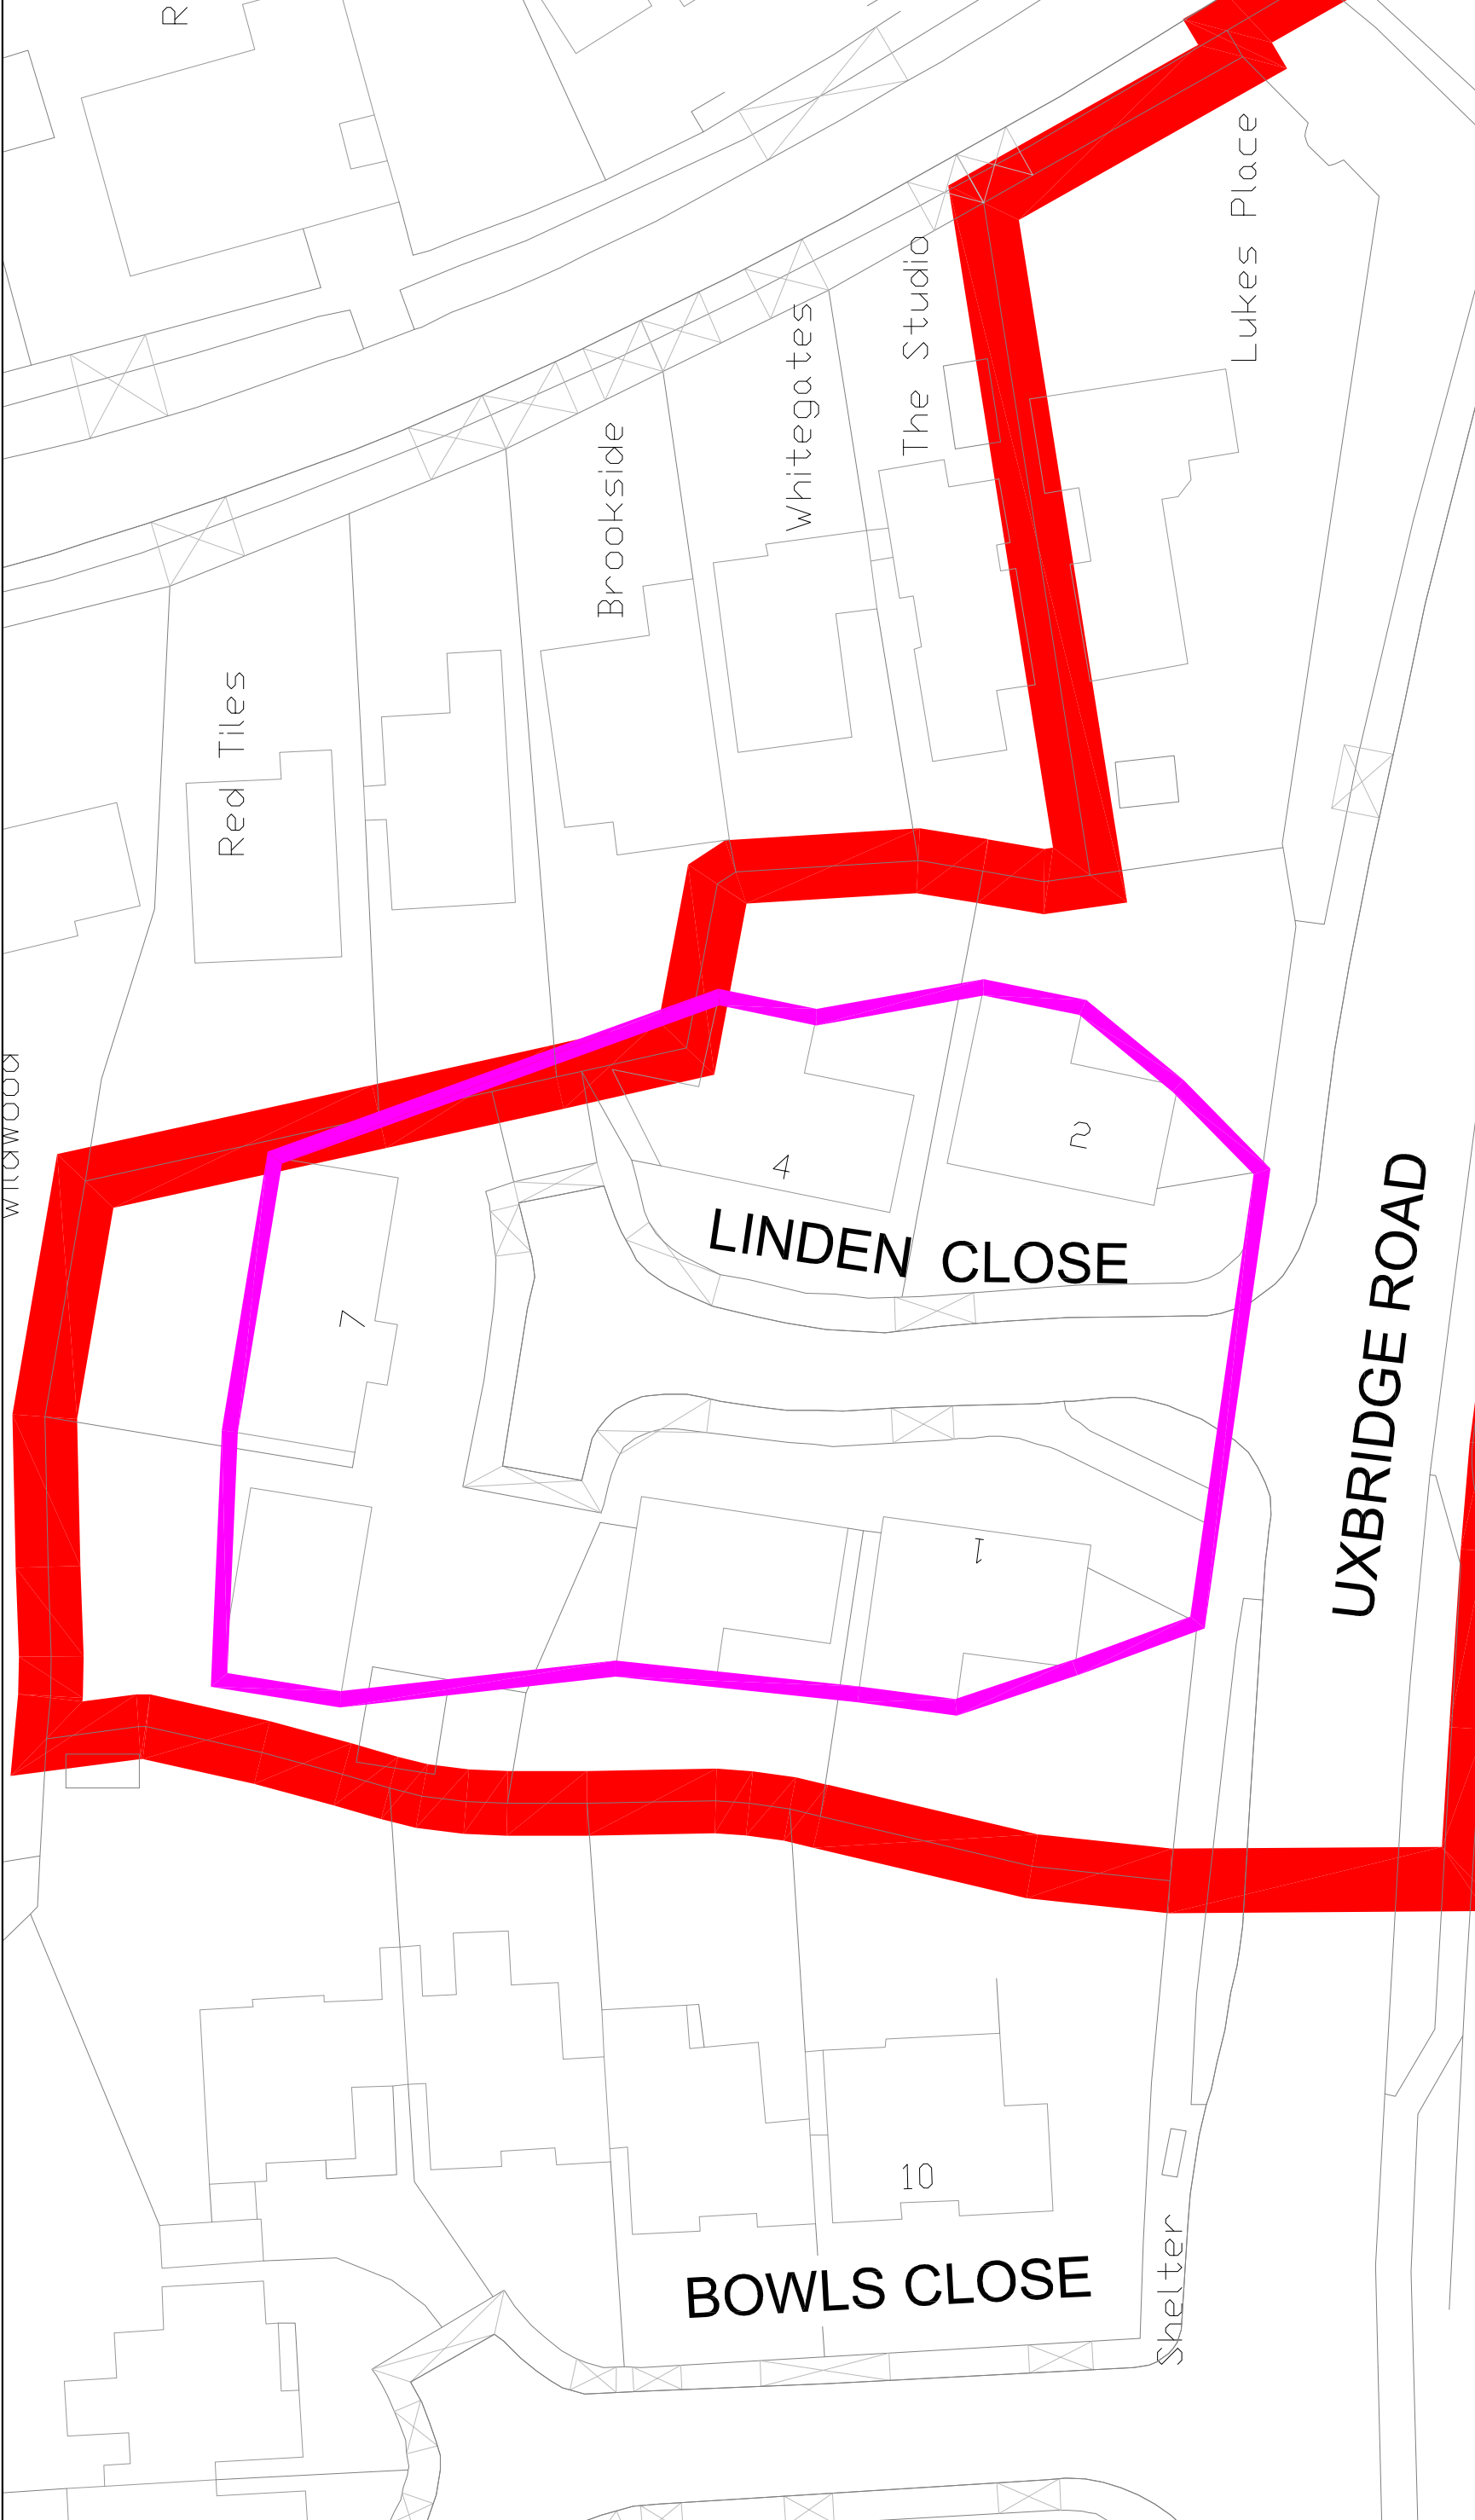


Key: Proposed Double Yellow Lines Consultation Boundary Existing single and double yellow lines not shown on plan Existing Zone B Boundary Consultation Boundary Vehicle Crossover	 Harrow COUNCIL LONDON COMMUNITY & ENVIRONMENT TRANSPORTATION P.O. Box 39, Civic Centre, Harrow, Middlesex, HA1 2XA Tel: 020 8863 5611 Fax: 020 8420 9611		Project Stanmore Controlled Parking Zone B - Review Title Proposed Double Yellow Lines Gordon Avenue - Consultation		Scale N.T.S.	Drawn P.T. Date 03/5/10	Checked P.S.N.
	<small>This map is reproduced from or based upon Ordnance Survey maps of the Harrow Borough of Harrow, London. It is the property of the Harrow Borough Council. Unauthorised reproduction or use of this map in any form without the written permission of the Harrow Borough Council may lead to prosecution or civil proceedings. London Borough of Harrow 100019206.</small>						




Key:		Consultation Boundary
		Existing Zone B Boundary
		Vehicle Crossover
Existing restrictions not shown on plan		
 Harrow COUNCIL LONDON COMMUNITY & ENVIRONMENT TRANSPORTATION P.O. Box 39, Civic Centre, Harrow, Middlesex, HA1 2XA Tel: 020 8663 5611 Fax: 020 8420 9611		
Project		Checked
Stanmore Controlled Parking Zone B - Review		Drawn P.T
Proposed Removal of Parking Controls, Linden Close - Consultation		Date 03/5/10
Title		P.S.N
<small>This map is reproduced from or based upon Ordnance Survey data with the permission of the Controller of Her Majesty's Stationery Office. Crown Copyright. Unauthorised reproduction, infringement, Crown Copyright, and may lead to prosecution or civil proceedings. London Borough of Harrow 100019206.</small>		

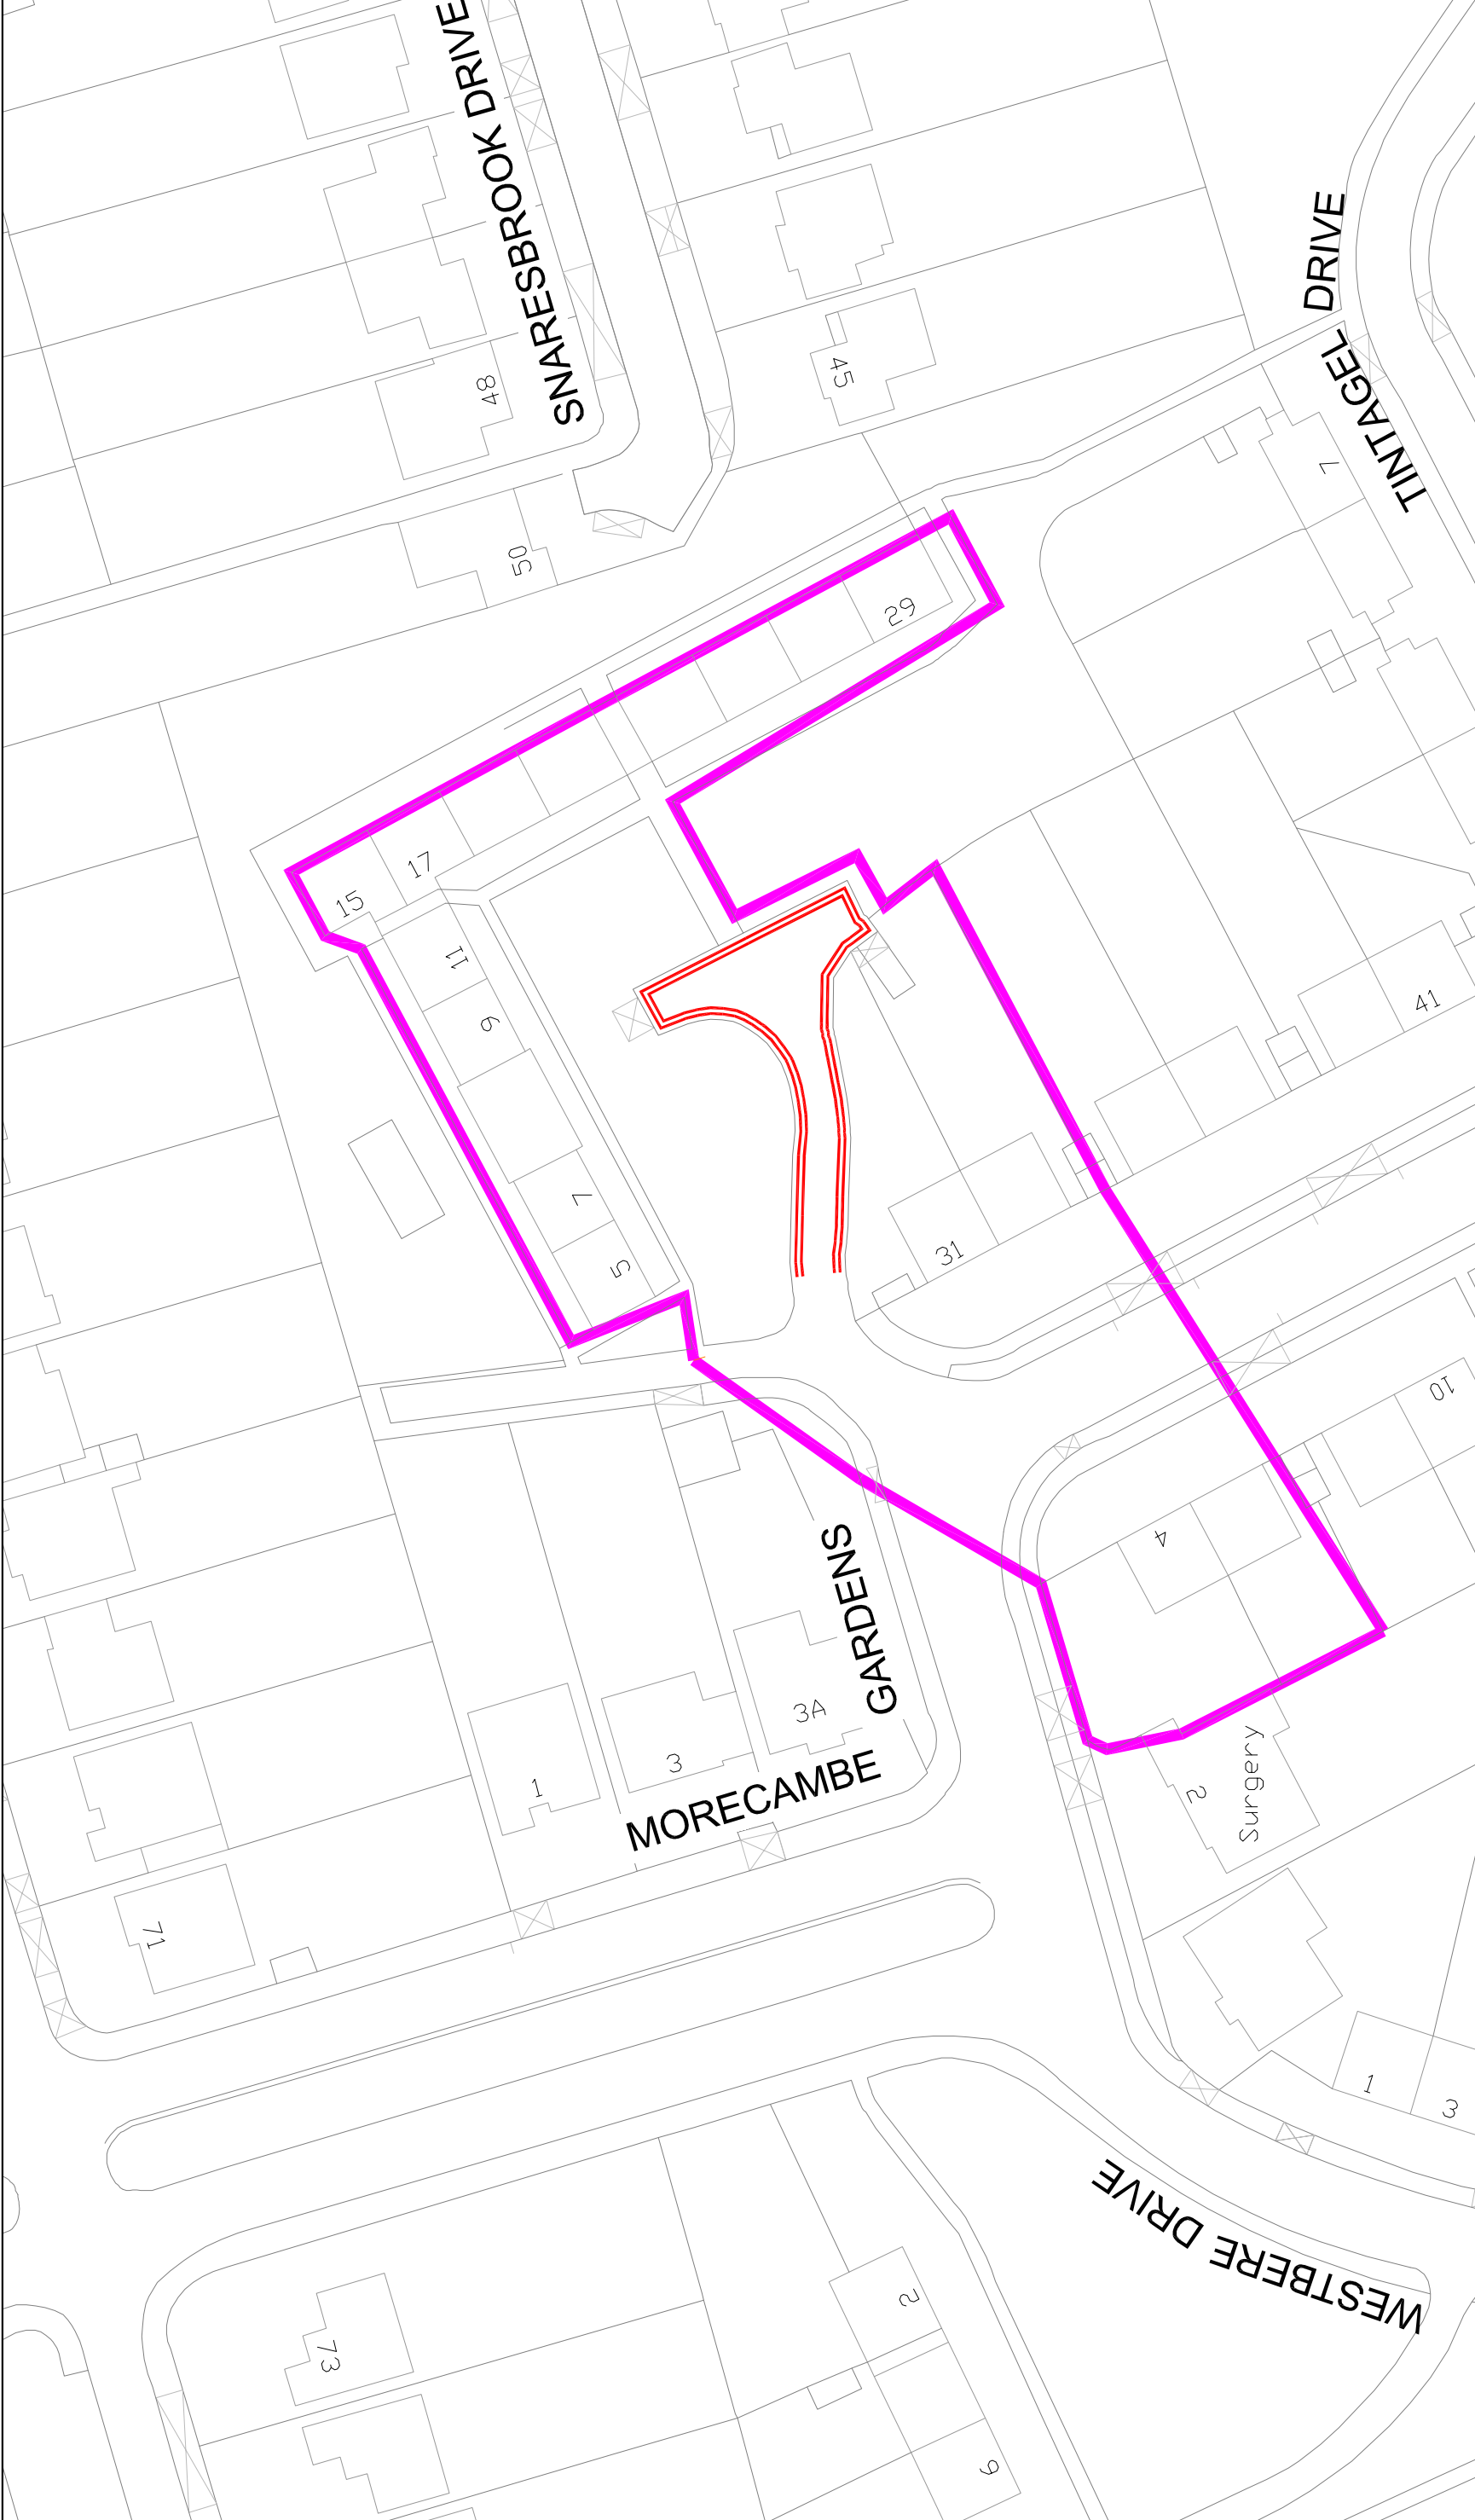

Key:		Proposed Double Yellow Lines	Consultation Boundary Vehicle Crossover Existing markings not shown on plan
	<p>Harrow COUNCIL LONDON</p> <p>COMMUNITY & ENVIRONMENT TRANSPORTATION</p> <p>P.O. Box 39, Civic Centre, Harrow, Middlesex, HA1 2XA Tel: 020 8863 5611 Fax: 020 8420 9611</p>		
Project		Stanmore Controlled Parking Zone H - Review	
Title		Proposed Double Yellow Lines, Morecambe Gardens - Consultation	
Scale	N.T.S	Drawn	P.T
		Date	03/5/10
		Checked	P.S.N
<small>This map is reproduced from or based upon Ordnance Survey maps with the permission of the Ordnance Survey and the Controller of Her Majesty's Stationery Office. Crown Copyright. Unauthorised reproduction infringes Crown Copyright and may lead to prosecution or civil proceedings. London Borough of Harrow 100019206.</small>			

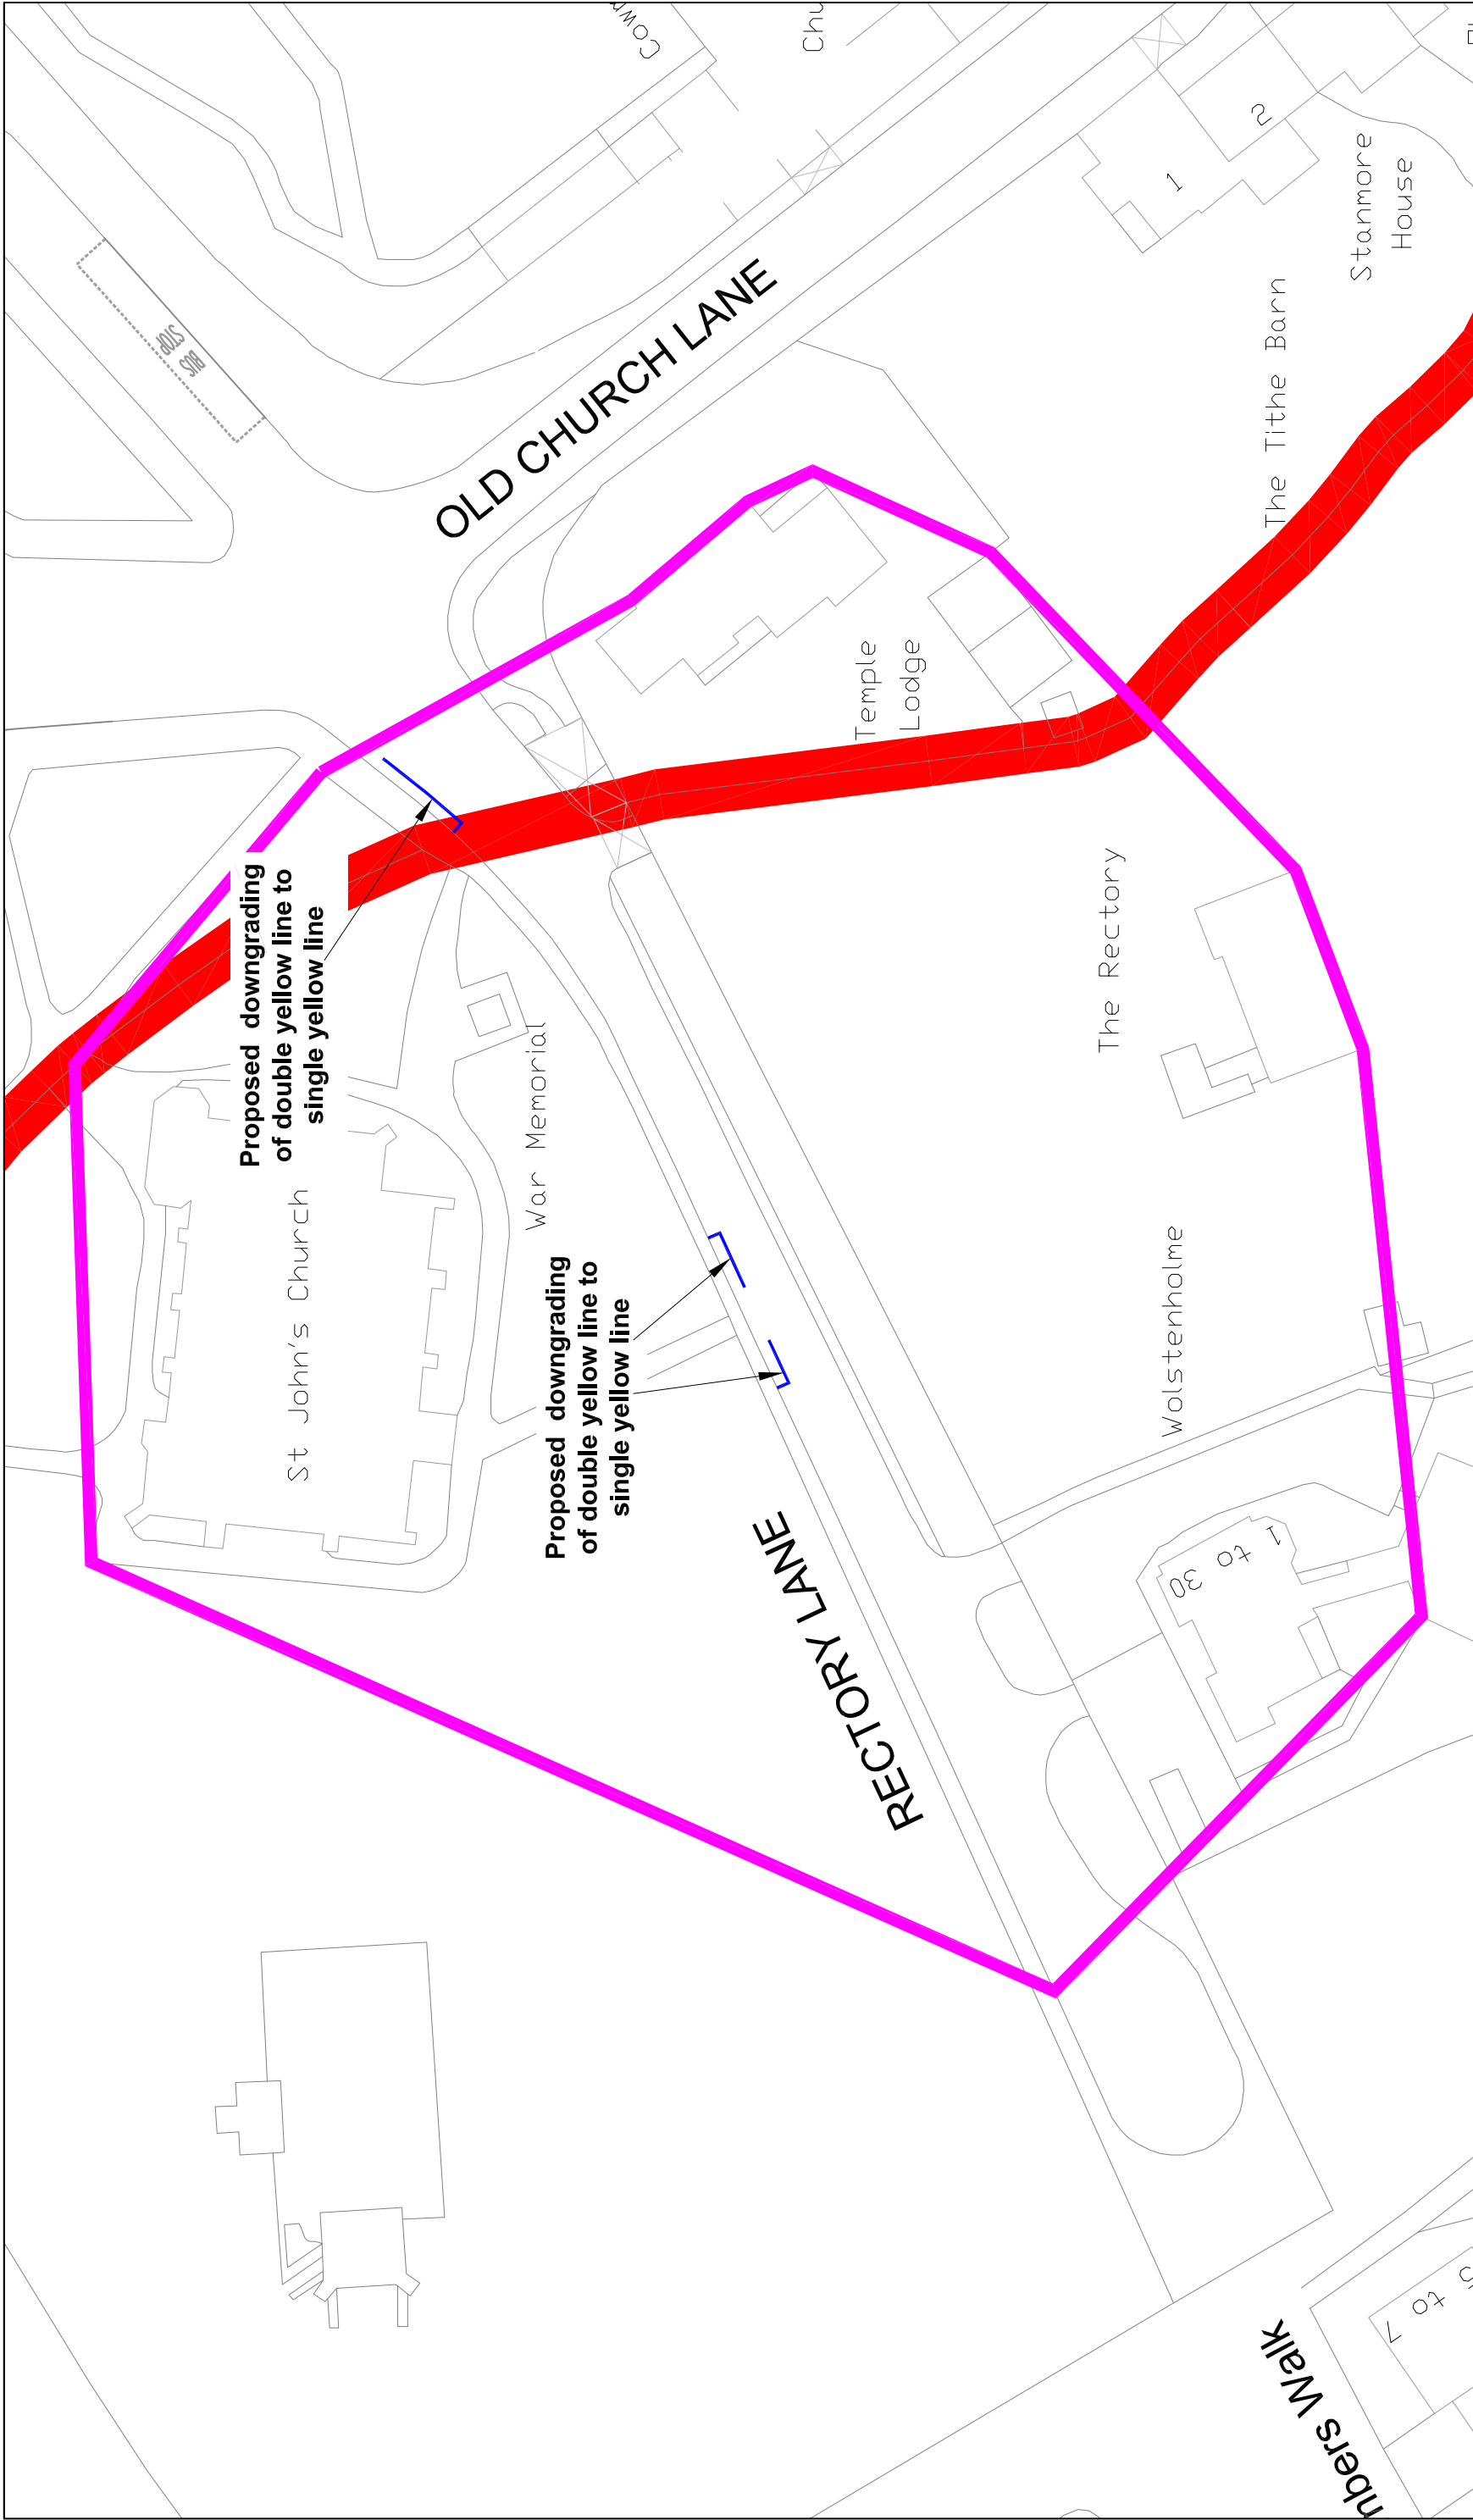


Key: Existing Zone B Boundary Consultation Boundary Proposed conversion of double yellow lines to single yellow lines Vehicle Crossover Existing markings not shown on plan	 LONDON COMMUNITY & ENVIRONMENT TRANSPORTATION P.O. Box 39, Civic Centre, Harrow, Middlesex, HA1 2XA Tel: 020 8863 5611 Fax: 020 8420 9611		Project Stanmore Controlled Parking Zone B - Review Title Proposed Controlled Parking Zone Extension, Rectory Lane - Consultation	Scale N.T.S.	Drawn P.T. Date 14/07/2110	Checked P.S.N.
	<small>This map is reproduced from or based upon Ordnance Survey data with the permission of the Controller of Her Majesty's Stationery Office. Crown Copyright. Unauthorised reproduction, infringement, or use may lead to prosecution or civil proceedings. London Borough of Harrow 100019206.</small>					

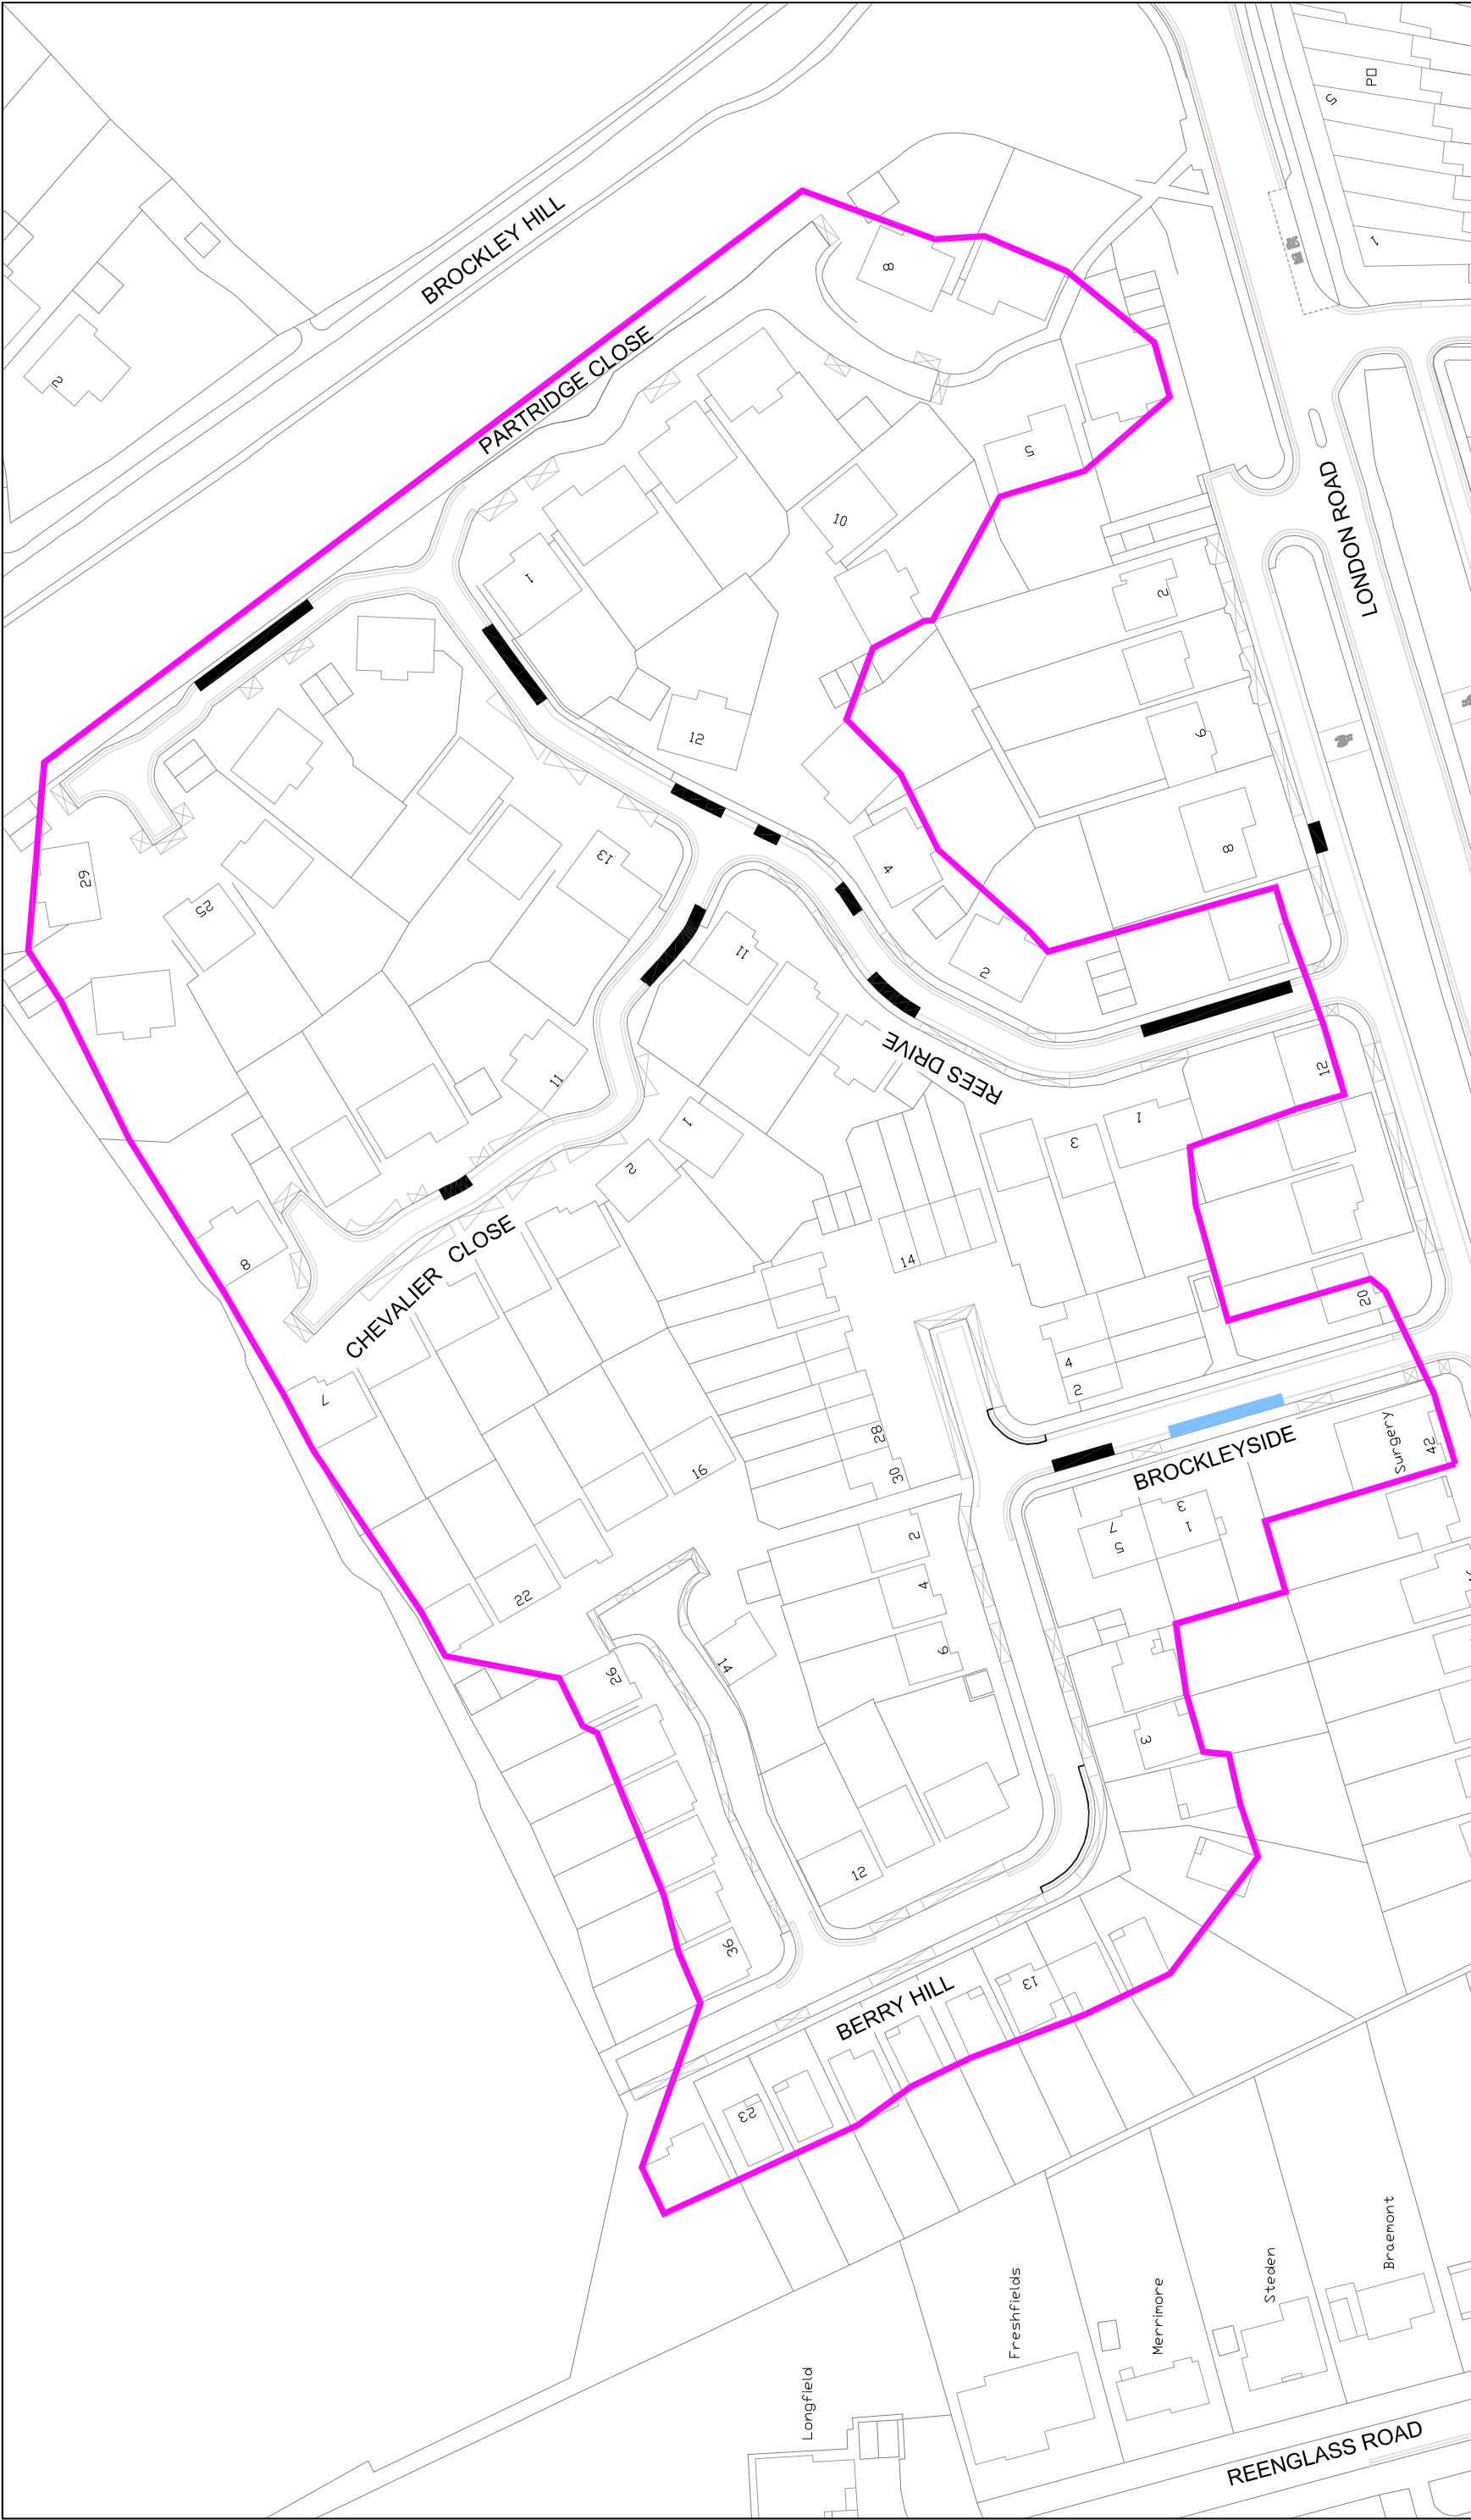

Checked	Scale	N.T.S	P.S.N
	Drawn P.T	Date	
Project		Stanmore Controlled Parking Zone H - Review	
Title		Proposal to Remove Parking Controls, Rees Drive Area - Consultation	
		P.O. Box 39, Civic Centre, Harrow, Middlesex, HA1 2XA Tel: 020 8863 5611 Fax: 020 8420 9611	
COMMUNITY & ENVIRONMENT TRANSPORTATION		This map is reproduced from or based upon Ordnance Survey maps with the permission of Her Majesty's Stationery Office. Crown Copyright. Unauthorised reproduction, in any form, infringes Crown Copyright and may lead to prosecution or civil proceedings. London Borough of Harrow 100019206.	

Key:

	Proposed Double Yellow Lines		Existing Double Yellow Lines
	Existing Permit Parking Bay		Existing Single Yellow Lines
	Existing Shared Use P&D/Permit Bay		Consultation Boundary
	Vehicle Crossover		Boundary

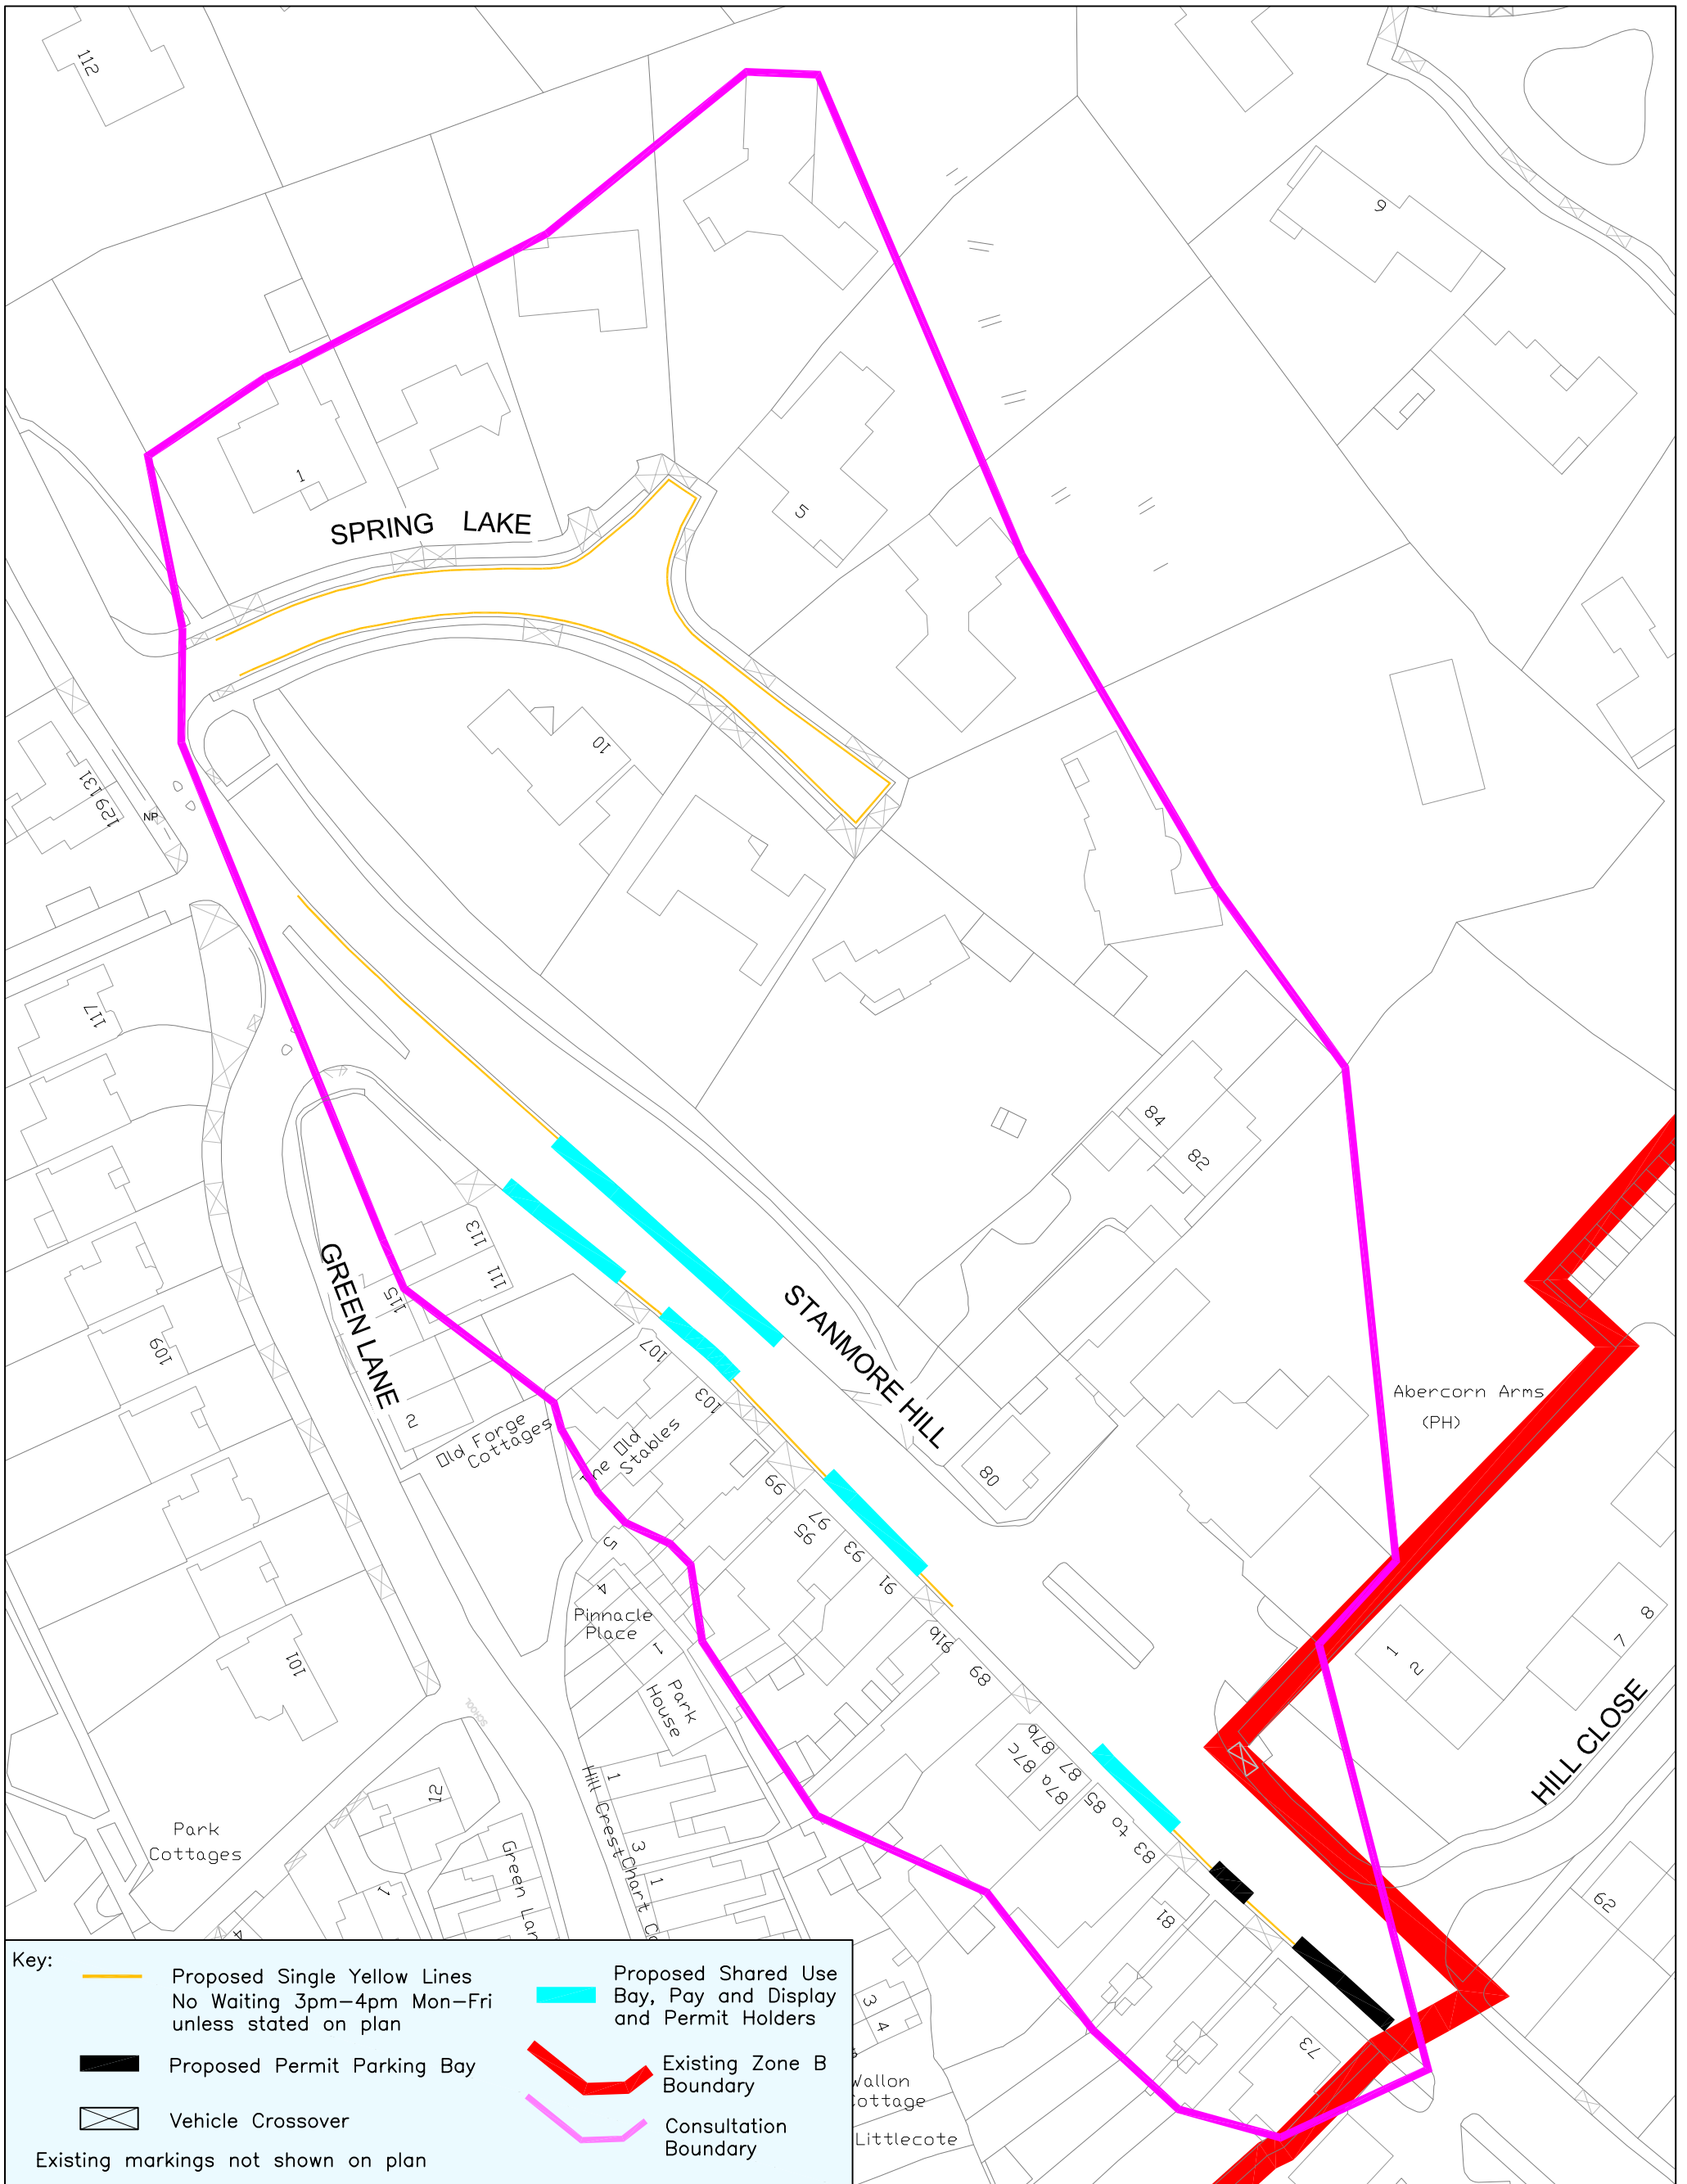

Key:	Proposed Single Yellow Lines No Waiting 3pm-4pm Mon-Fri unless stated on plan	Proposed Shared Use Bay, Pay and Display and Permit Holders
	Proposed Permit Parking Bay	Existing Zone B Boundary
	Vehicle Crossover	Consultation Boundary
Existing markings not shown on plan		




COMMUNITY & ENVIRONMENT
TRANSPORTATION

P.O. Box 39, Civic Centre,
Harrow, Middlesex. HA1 2XA
Tel: 020 8863 5611
Fax: 020 8420 9611

Project	Stanmore Controlled Parking Zone B - Review
Title	Proposed Controlled Parking Zone Extension, Stanmore Hill/ Spring Lake - Consultation

Scale	N.T.S	Drawn	P.T	Checked
		Date	03/5/10	P.S.N
<small>This map is reproduced from or based upon Ordnance Survey material with the permission of Ordnance Survey on behalf of the Controller of Her Majesty's Stationery Office (c) Crown copyright. Unauthorised reproduction infringes Crown Copyright and may lead to prosecution or civil proceedings. London Borough of Harrow 100019206.</small>				

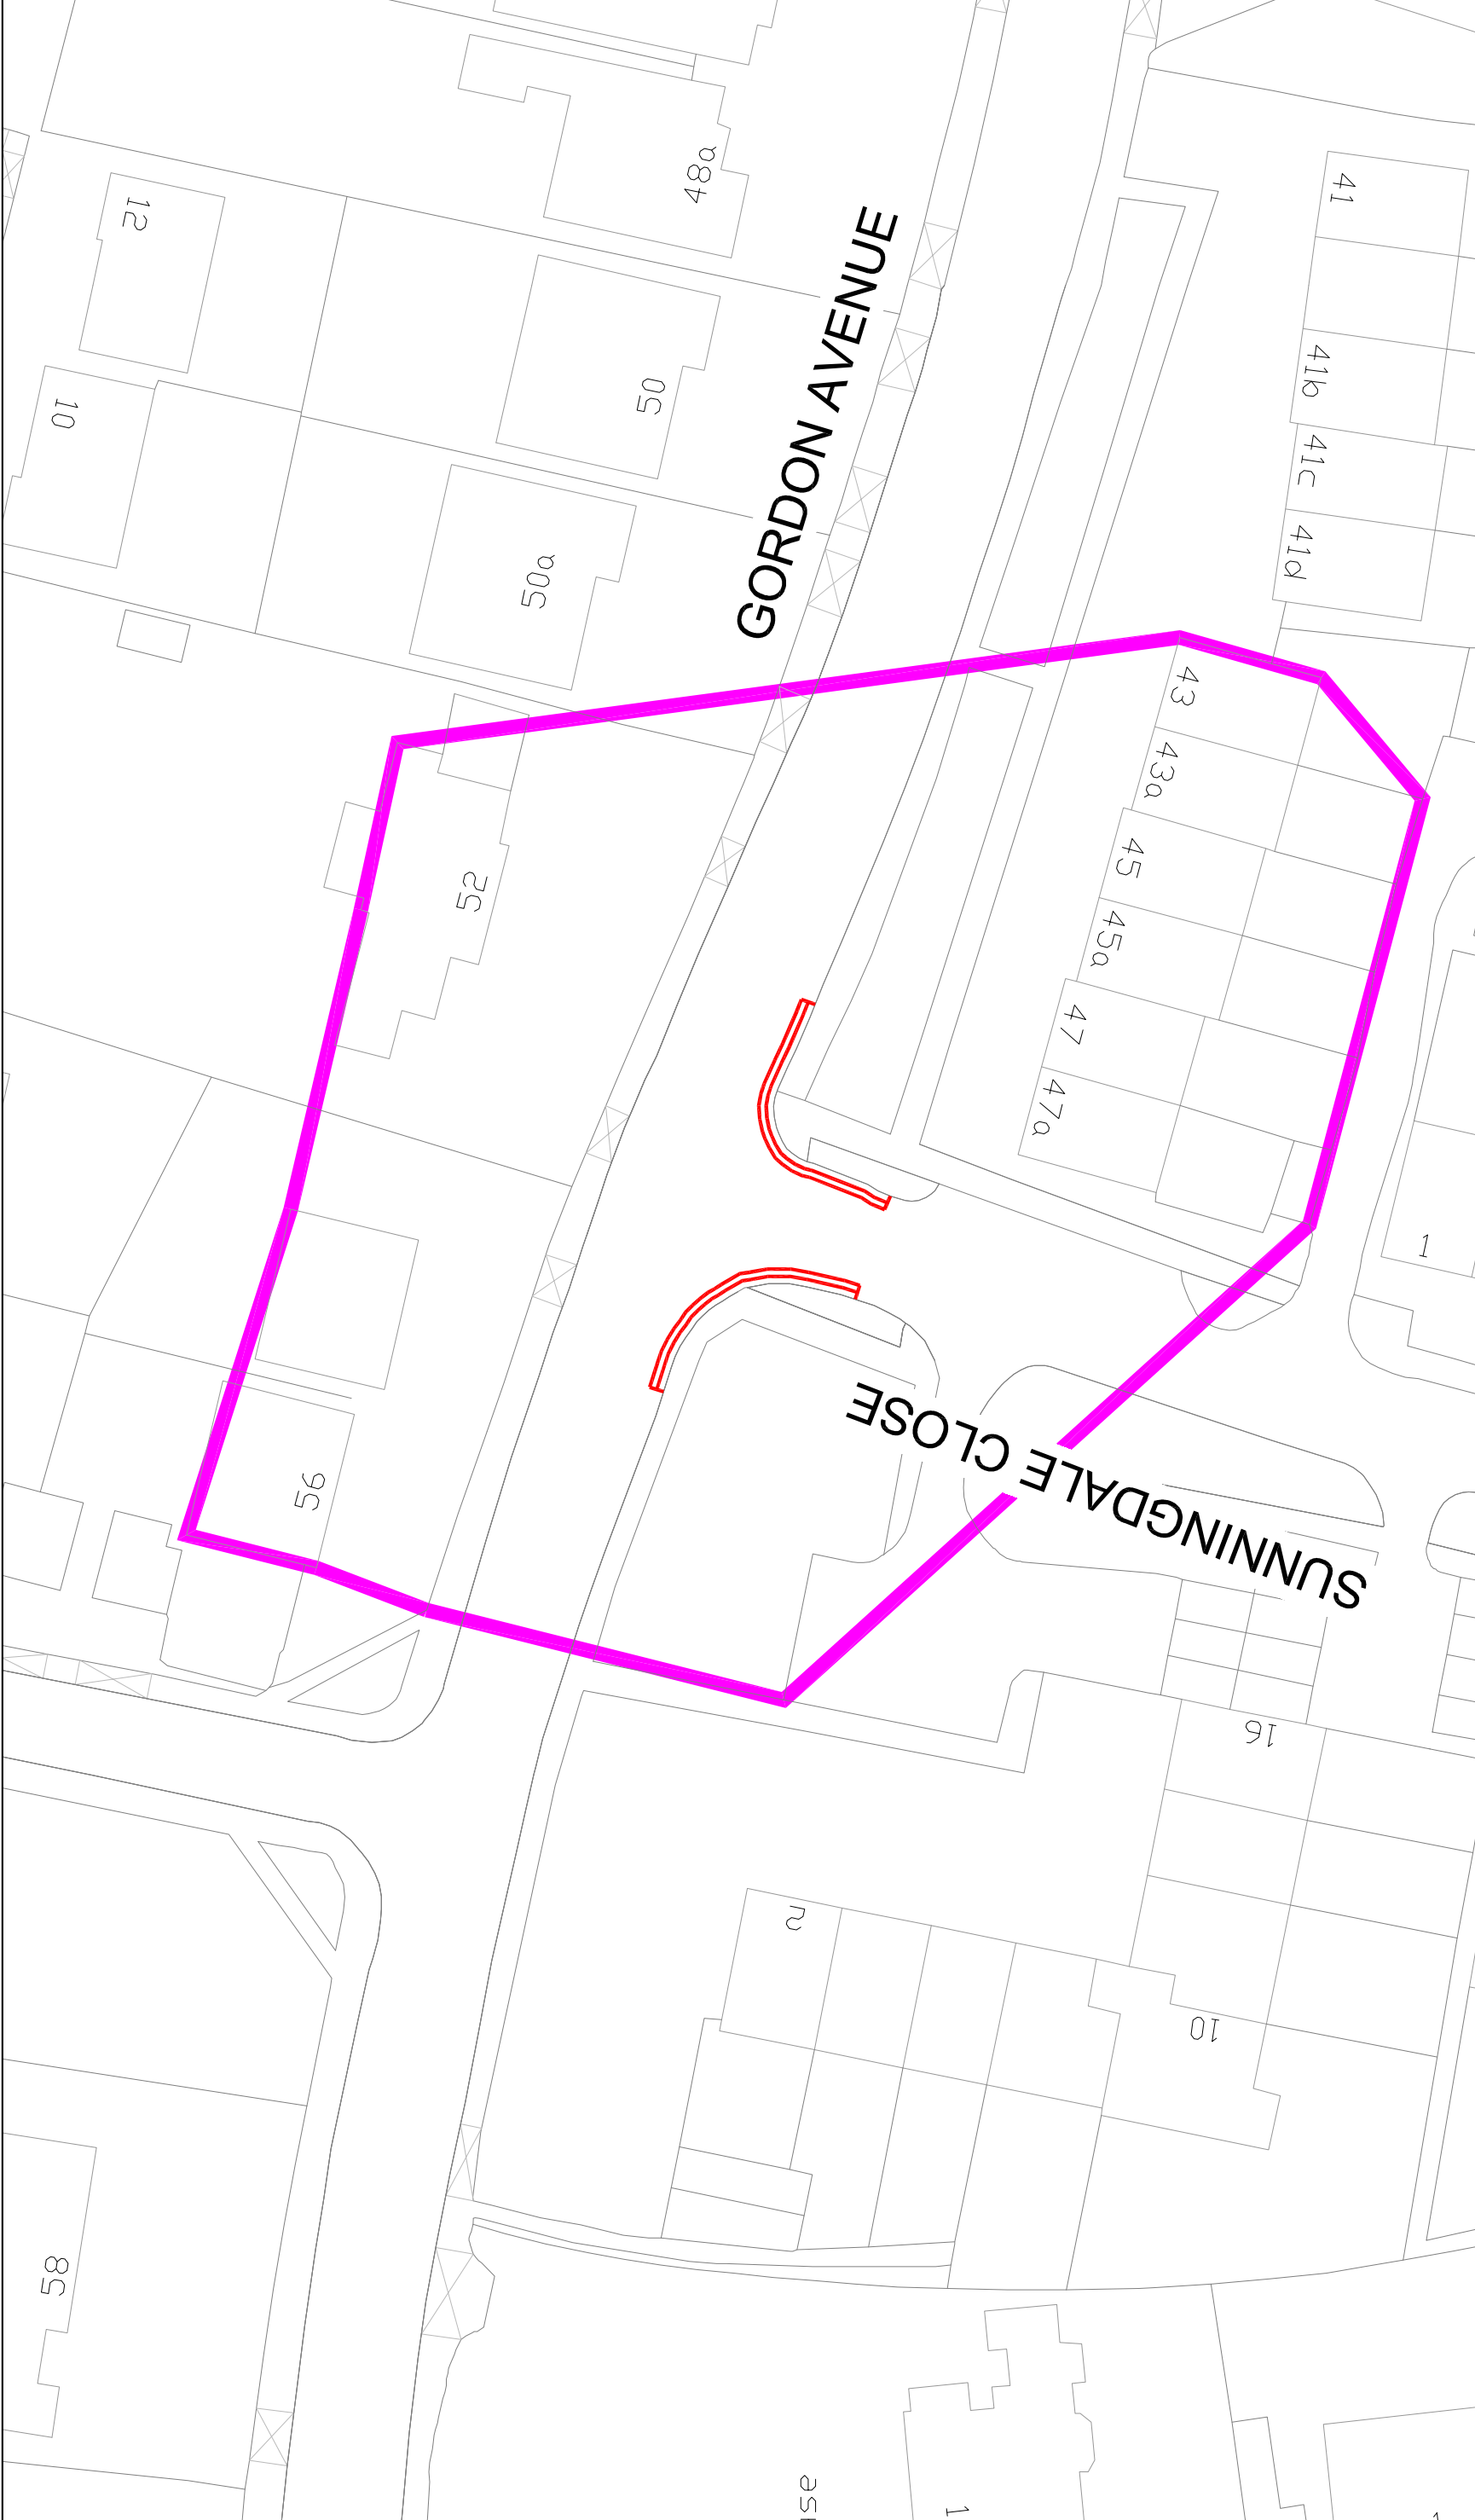

Key: Proposed Double Yellow Lines Existing single and double yellow lines not shown on plan Consultation Boundary Vehicle Crossover	Project Stanmore Controlled Parking Zone B - Review Title Proposed Double Yellow Lines Sunningdale Close - Consultation	Scale N.T.S	Drawn P.T. Date 03/5/10	Checked P.S.N
		<p> Harrow COUNCIL LONDON COMMUNITY & ENVIRONMENT TRANSPORTATION P.O. Box 39, Civic Centre, Harrow, Middlesex, HA1 2XA Tel: 020 8663 5611 Fax: 020 8420 9611 </p>		

This map is reproduced from or based upon Ordnance Survey material with the permission of Ordnance Survey. No warranty is made by the Harrow Council or the Survey Office in connection with the use of this map. Any infringement of the Copyright, Unauthorised reproduction or civil proceedings, London Borough of Harrow 100019206.

