


# Appendix C

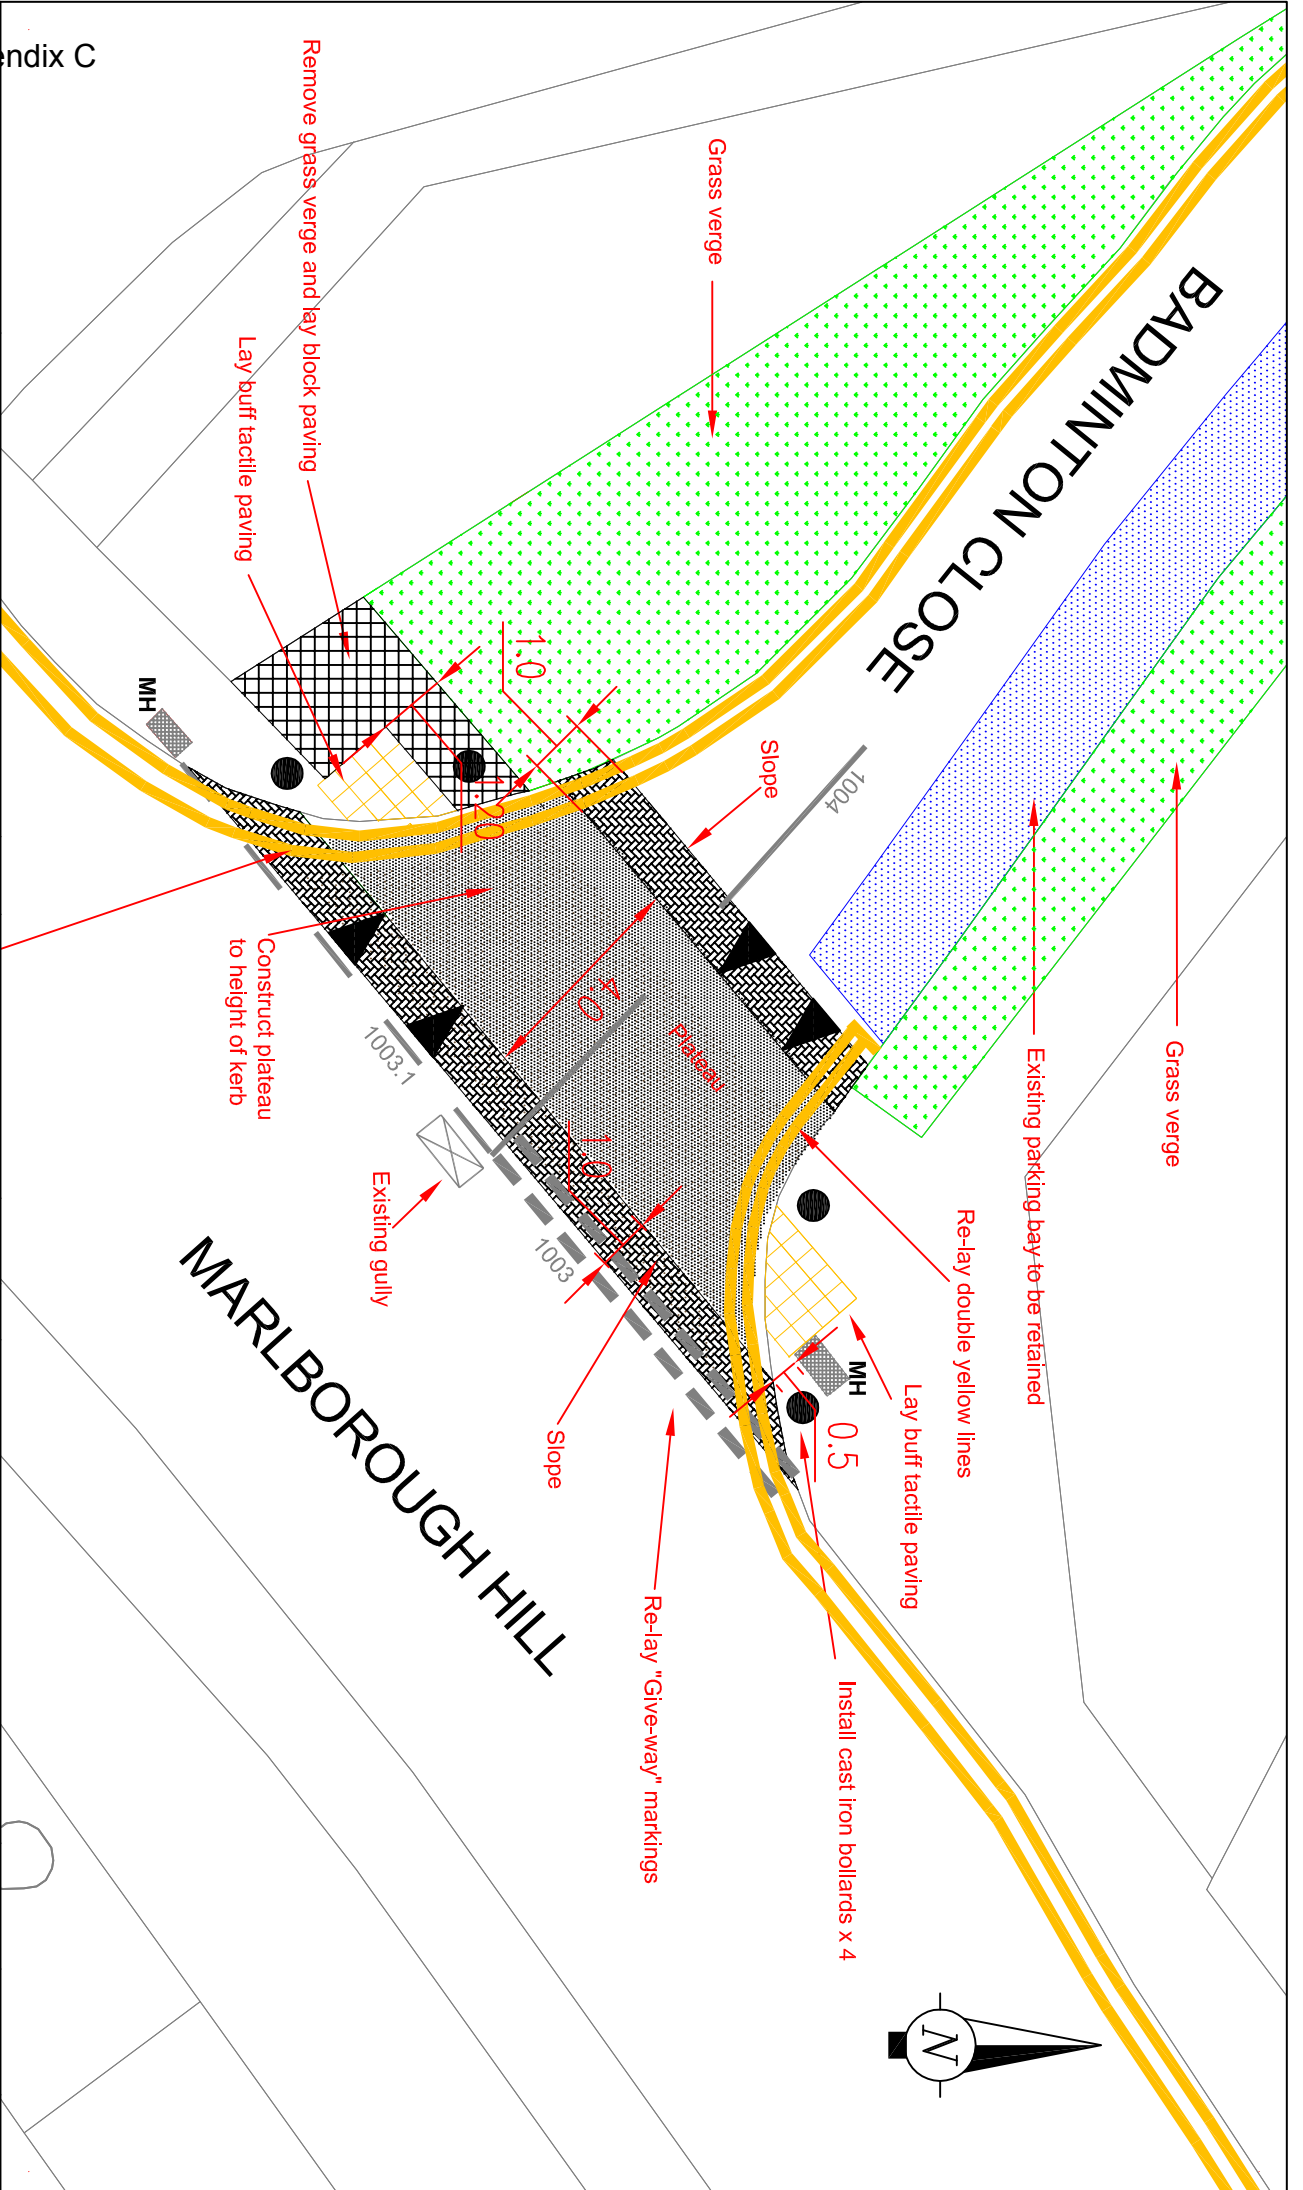

Notes:  
 Raise kerb and  
 footway level as  
 necessary



COMMUNITY & ENVIRONMENT  
 TRANSPORTATION  
 P.O. Box 39, Civic Centre,  
 Harrow, Middlesex, HA1 2XA  
 Tel: 020 8863 5611  
 Fax: 020 8420 9611

### LEGEND



Manhole Cover (MH)

Designation	Details of Revision	Date	Sign
--	--	-/-/-	--

Project  
 MALBOROUGH HILL SCHOOL

PROPOSED SCHEME

Scale	Drawn CF	Checked
1:100 © A3	Date 06/08/10	BP

Drawing no  
 LBH/TM/C10-033E05/001  
 Autocad file  
 project code drawing title.DWG

This map is reproduced from or based upon Ordnance Survey material with the permission of Ordnance Survey on behalf of the Controller of Her Majesty's Stationery Office. Ordnance Survey is a registered trademark of Ordnance Survey. Ordnance Survey, London Borough of Harrow or other persons may not be permitted to reproduce this map in any form or by any means without the prior written permission of Ordnance Survey.