
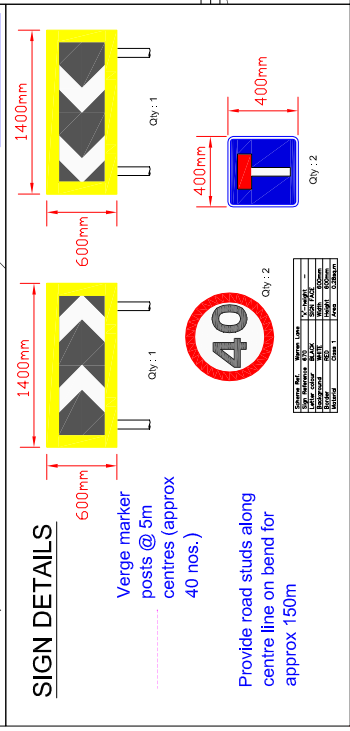
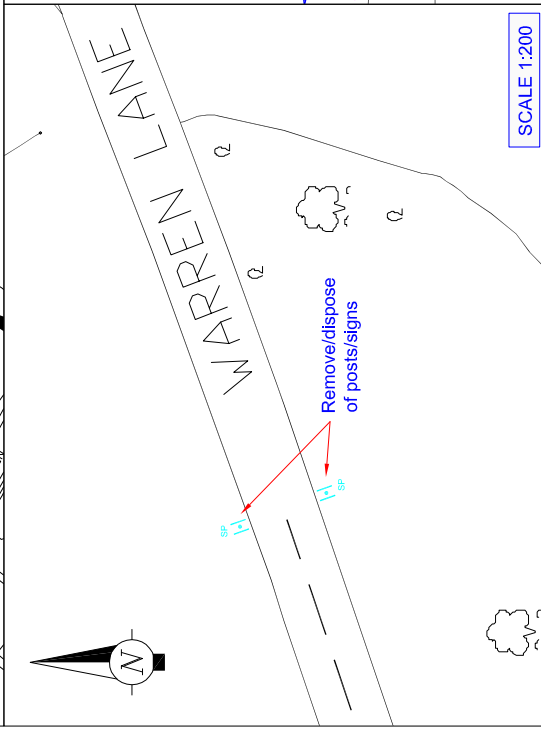
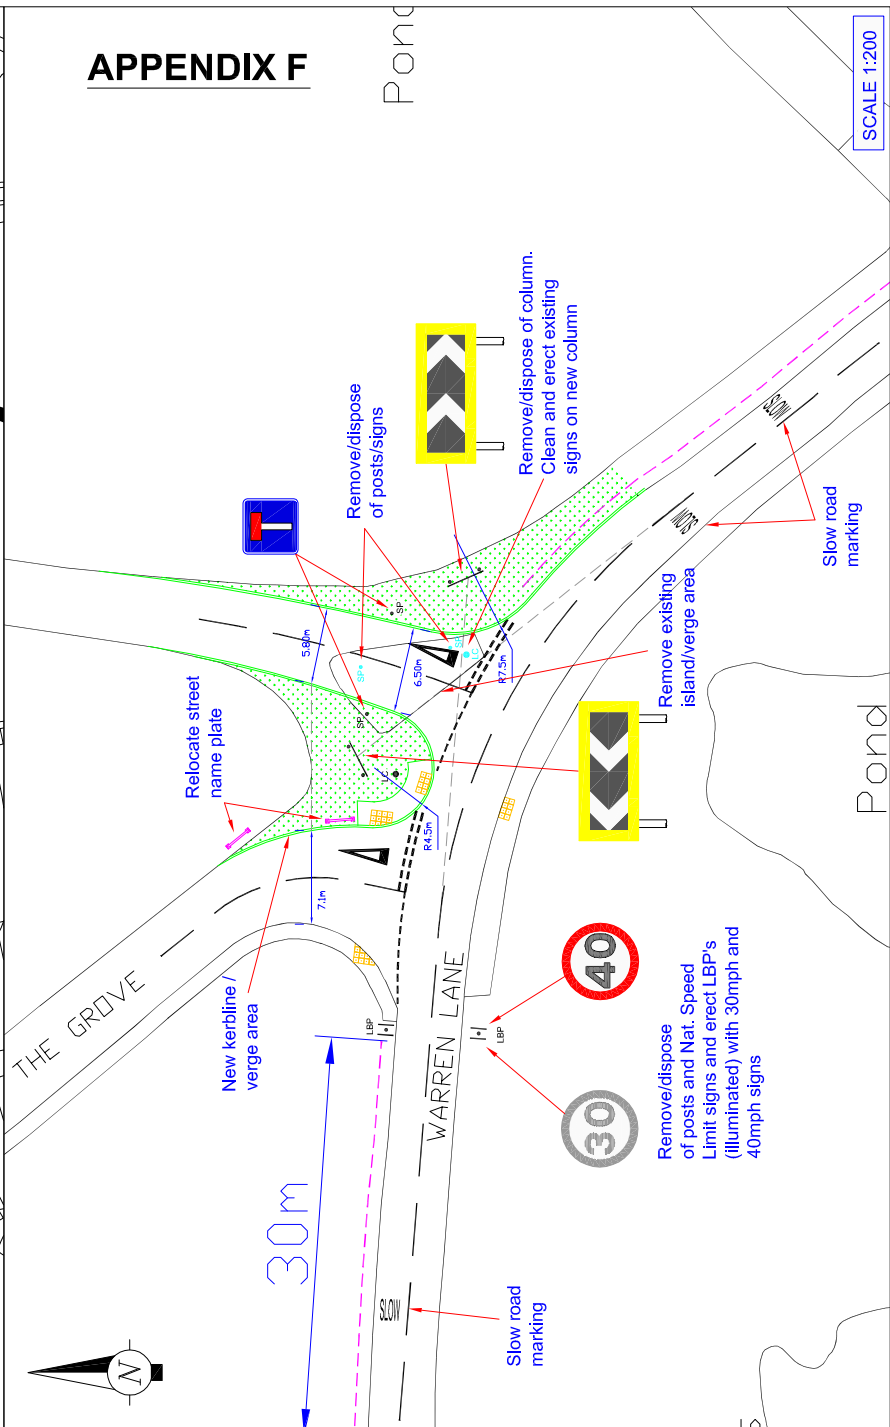


APPENDIX F

SCALE 1:1000

SCALE 1:200

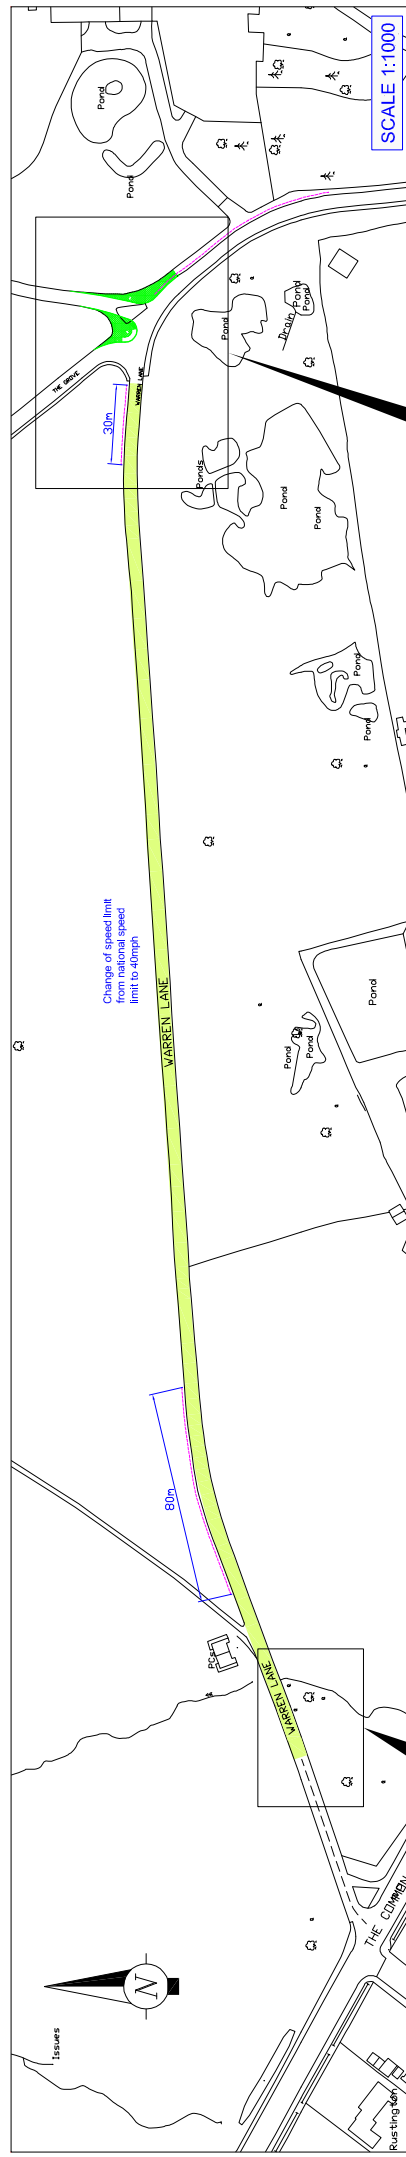

Scale	As Shown @ A1	Drawn JA	Checked
Date	23/09/10	Date	---
Project	WARREN LANE / THE GROVE		
Drawing no	LBH/TM/JA/111	Title	PROPOSED JUNCTION IMPROVEMENTS
Autocad file	O:\Traffic\TrafficTeam\JA\Misc/...		
Designation	Details of Revision	Date	Sign
P.O. Box 39, Chiswick, Harrow, Middlesex, HA1 2XA TRANSPORTS DIVISION Tel: 020 8420 8611			

NOTES: