


APPENDIX A

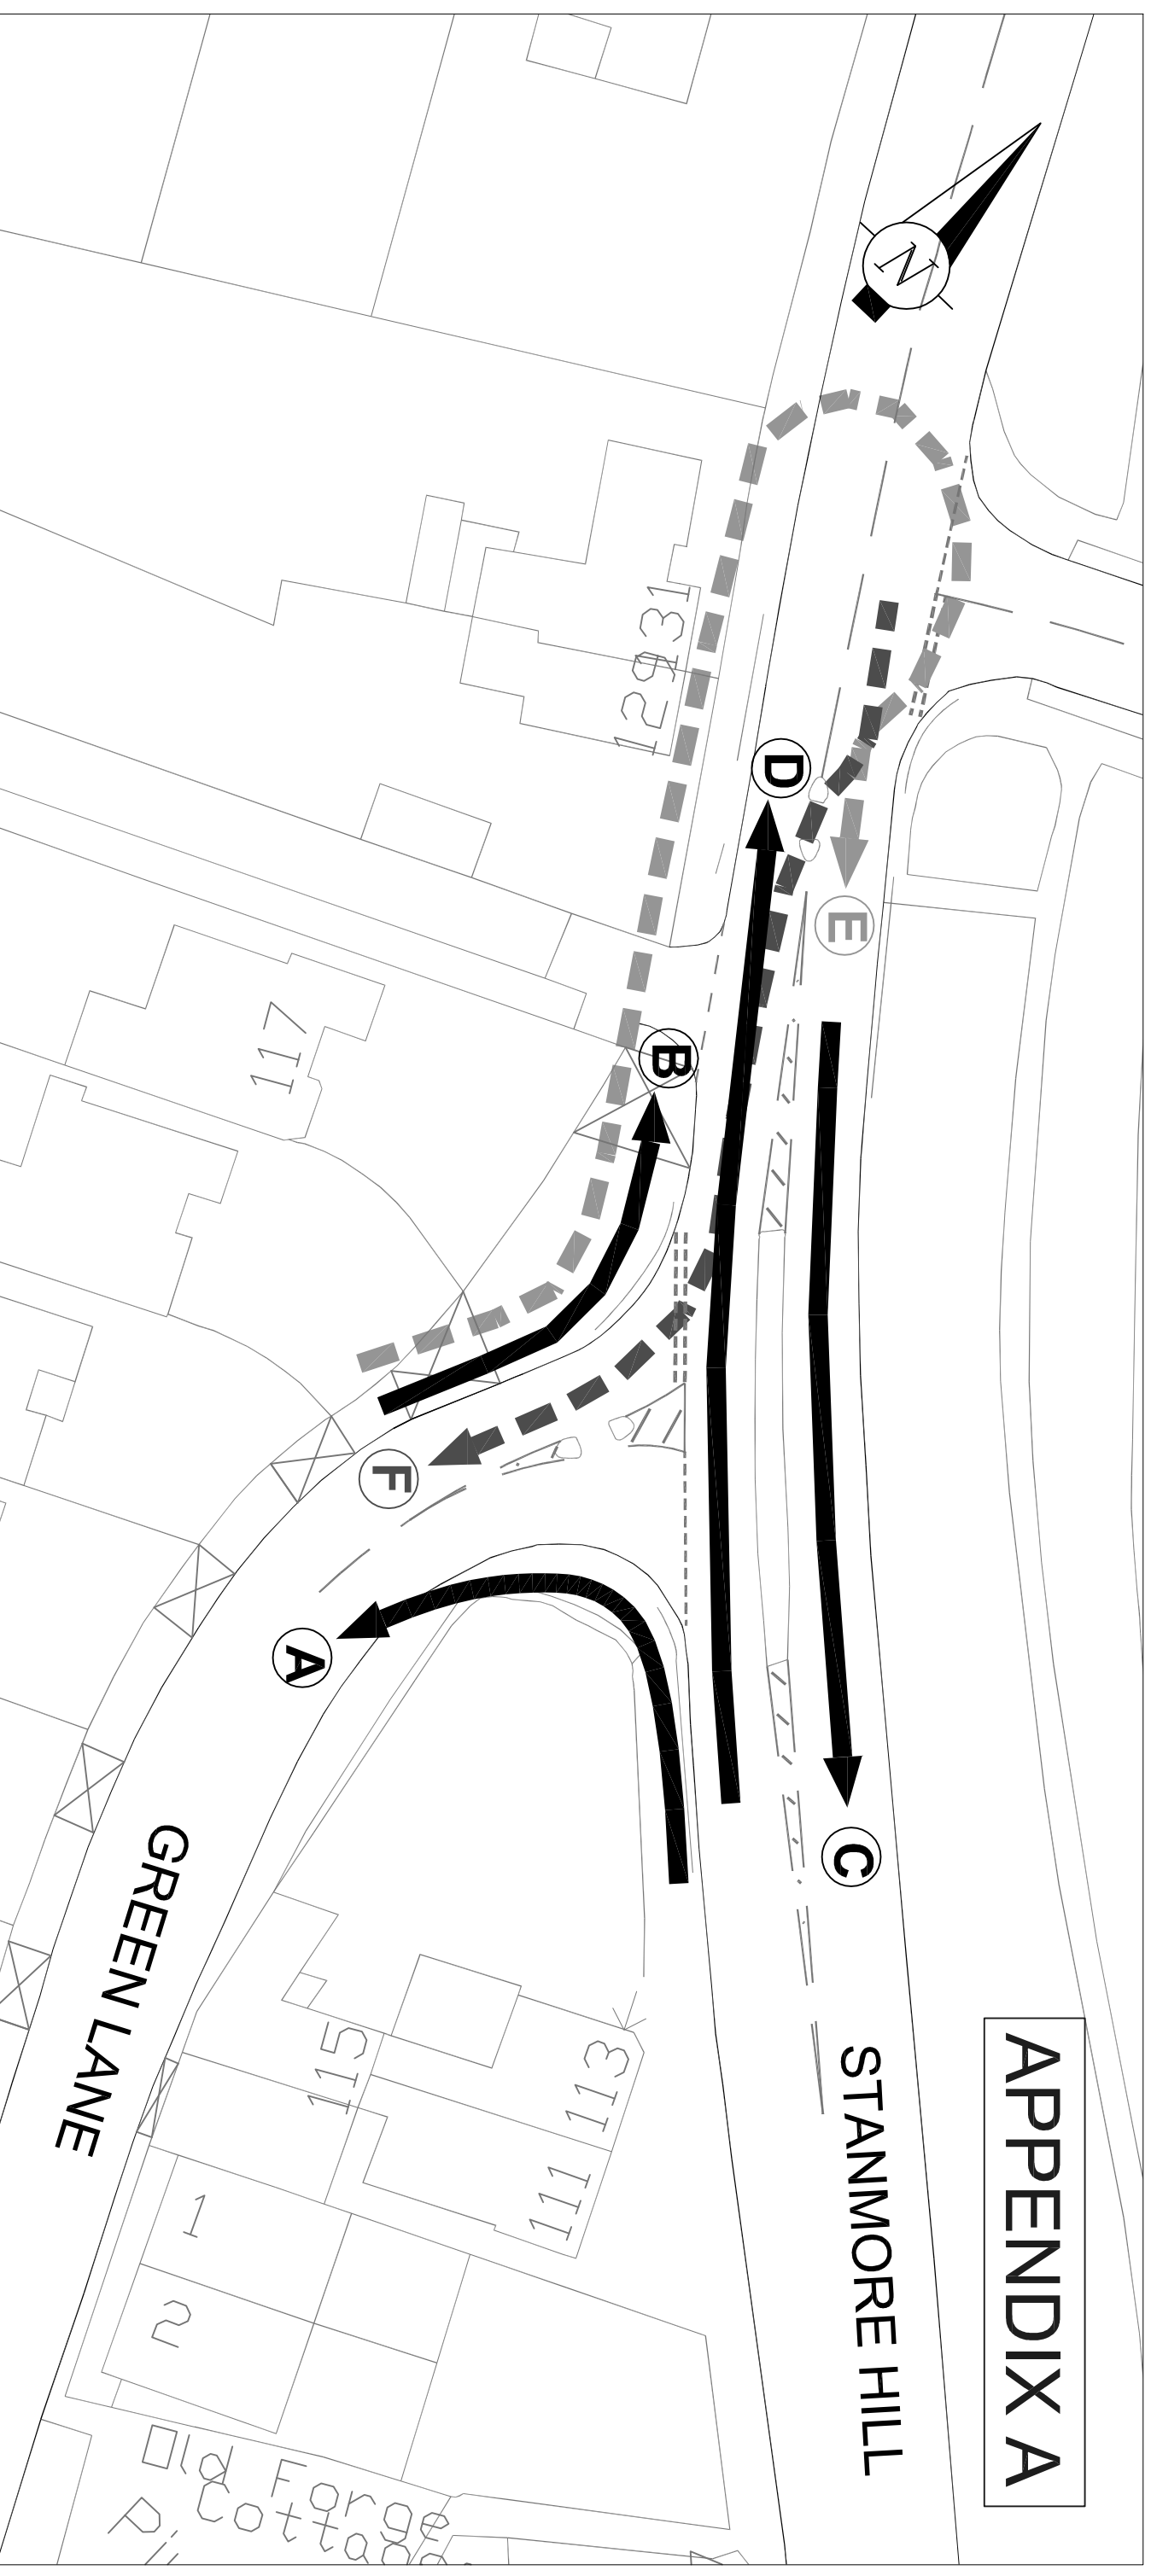

MOVEMENT	TRAFFIC VOLUME (7AM - 7PM)
A	509
B	2611
C	4117
D	2494
E (U-TURNING)	5
F (ILLEGAL RIGHT TURN)	9

NOTES:

This map is reproduced from or based upon Ordnance Survey material with the permission of Ordnance Survey on behalf of the Controller of Her Majesty's Stationery Office (C) Crown Copyright. Unauthorised reproduction infringes Crown Copyright and may lead to prosecution or civil proceedings. London Borough of Harrow 100019206.



Harrow Council
LONDON

URBAN LIVING - AREA SERVICES
PUBLIC REALM INFRASTRUCTURE

P.O. Box 39, Civic Centre,
Harrow, Middlesex, HA1 2XA
Tel: 020 8865 5611
Fax: 020 8420 9611

Designation	Details of Revision	Date	Sign
--	-----	-/-/-	--

Project	GREEN LANE / STANMORE HILL (STANMORE)
Title	VIDEO SURVEY

Scale	NTS	Drawn	JA	Checked
Drawing no	LBH/TM/JA/129	Date	03/03/11	---
Autocad file	O:\Traffic/TrafficTeam/JA/Greenlane..			