


APPENDIX B

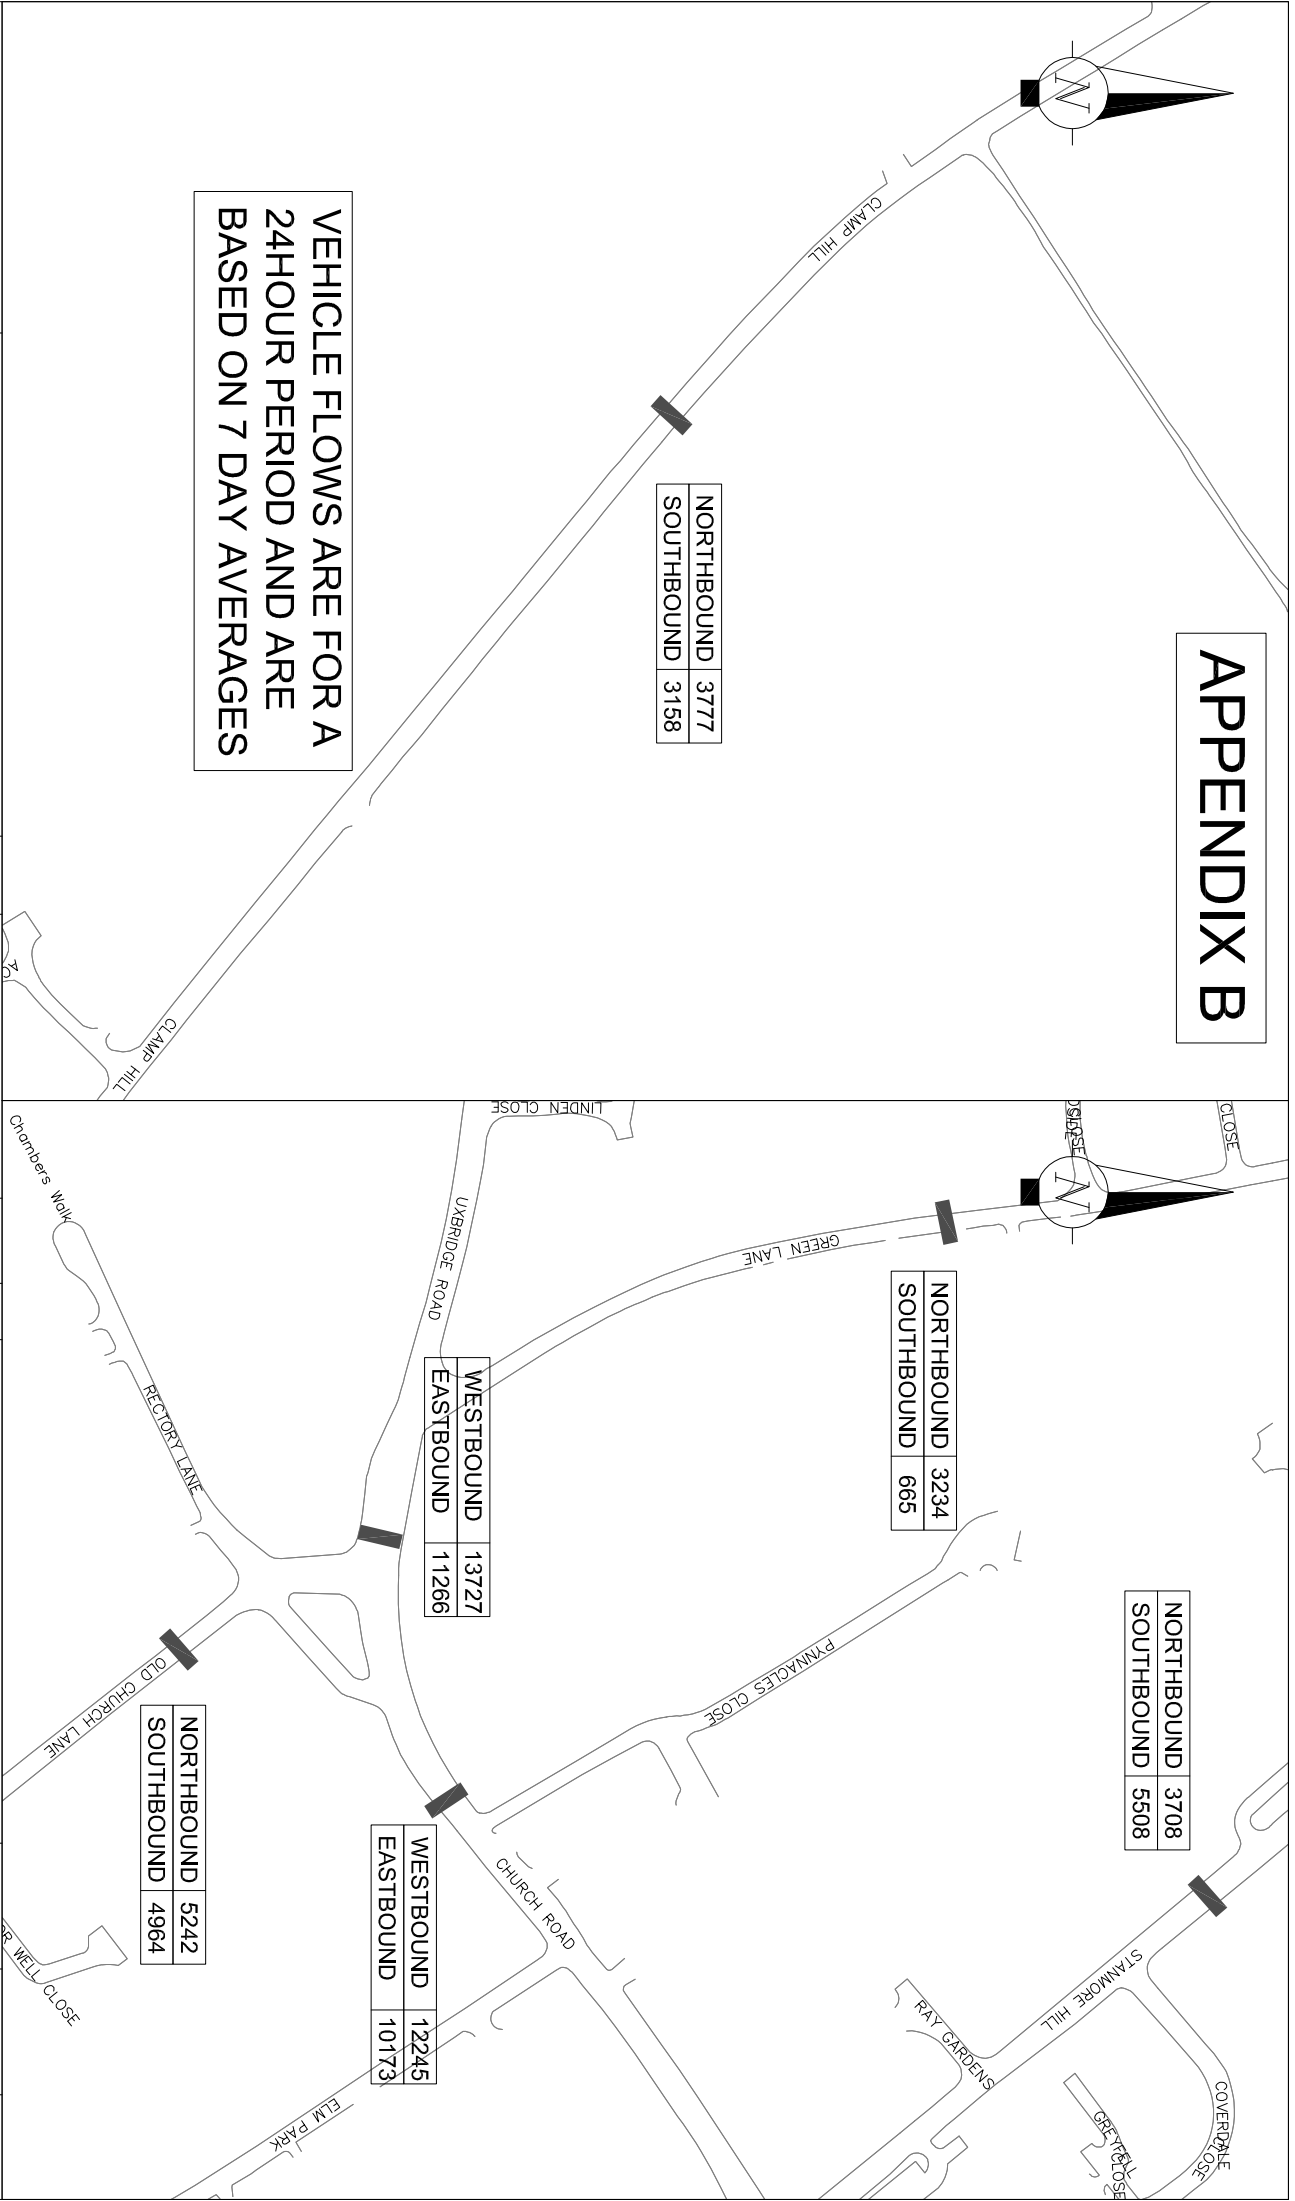

NOTES:
 This map is reproduced from or based upon Ordnance Survey material with the permission of Ordnance Survey under the terms of the Commission of the Royalty Warranted. It is reproduced here with the permission of the London Borough of Harrow. Ordnance Survey, the Ordnance Survey logo, the Ordnance Survey name and any other marks appearing on this map are the property of Ordnance Survey and are used under license. All other marks appearing on this map are the property of the London Borough of Harrow.

Harrow COUNCIL
 LONDON

COMMUNITY & ENVIRONMENT
 TRANSPORTATION

P.O. Box 39, Civic Centre,
 Harrow, Middlesex, HA1 2XA
 Tel: 020 8863 5611
 Fax: 020 8420 9611

Designation	Details of Revision	Date	Sign
--	-----	-/-/-	--

Project
GREEN LANE PETITION

Title
ATC SURVEYS

Scale NTS @ A3	Drawn JA	Checked
Date 08/02/11		
Drawing no LBH/TM/JA/125		
Autocad file Green Lane file....		