

## Public Consultation Proposed Double Yellow Lines

### IMPORTANT – THIS AFFECTS YOU – PLEASE READ

#### What is this about?

Due to vehicles parking inconsiderately causing access issues, in particular for emergency service vehicles, refuse vehicles and impairing sightlines for motorists and pedestrians, we are proposing double yellow line (no waiting at any time) restrictions where it is unsafe to park. Vehicles should not park in a way which obstructs access or close to a junction which would impair visibility as outlined in the Highway Code.

The well established guidelines given in the Highway Code states that motorists: **DO NOT** stop or park (Department of Transport capitals and bold print):-

- *“anywhere you would prevent access for Emergency Services;*
- *opposite or within 10 metres (32 feet) of a junction, except in an authorised parking space;*
- *in front of an entrance to a property;*
- *on a bend”*

--- Highway Code, 2007 edition, rule 243

The Council as a Highway Authority can only enforce such restrictions if there are visible double yellow lines and corresponding traffic orders which relate to each restriction.

#### Our Proposals

Although everybody is welcome to comment we are actively seeking the views of those immediately adjacent on the following proposal:

- To implement double yellow lines in the vicinity of your property at the location shown in the customised plan with this document.

Please see attached plan. Detailed plans will available on the Harrow Council web site under Traffic Orders on the Transport and Streets page and available for inspection in the reception area at the Council Civic Centre on Station Road, Harrow. Officers will be available during office hours should you wish to discuss the scheme proposals. If you prefer, or are unable to view the plans by either of the previous highlighted methods then please contact the project engineer on the number below and he will send you the documents in the post.

#### What happens next?

We wish to make sure that everyone who may be affected by these proposals knows what is happening and has the opportunity to let us know what they think. Although our aim is to go ahead with the double yellow lines it may be possible to make small modifications.

We shall advertise the Traffic Management Order by placing notices on street lamp columns and in a local paper (Harrow Times) on or about 17<sup>th</sup> March 2011 which will also explain where the plans can be seen, this would give anyone a chance to place a formal objection if they wish to do so by 6<sup>th</sup> April 2011.

#### Making a formal statutory objection

Under the legislation which controls the statutory consultation process anyone, local resident/business or not, can make a formal objection to the proposals. However the objection needs to be made in **writing (email is acceptable)** including the word **object** or **objection** (to distinguish it clearly from comments) and the **reason** for the basis of the objection with your name and address. The law sets out a strict timetable for considering formal objections. Objections to the scheme proposals should be sent to:

David Eaglesham  
Service Manager, Traffic and Highway Network Management  
Harrow Council  
PO Box 39  
Civic Centre  
Harrow HA1 2XA


Or by email to [transportation@harrow.gov.uk](mailto:transportation@harrow.gov.uk) quoting ref DP 2010-19 and making sure it is received by 6<sup>th</sup> April 2011.

#### More information

If you have any further questions, or wish to comment, please contact the project engineer:

Elliott Hill - Tel: 020 8424 1535  
Email: [elliott.hill@harrow.gov.uk](mailto:elliott.hill@harrow.gov.uk)

Or write to: Parking and Sustainable Transport  
Harrow Council  
P.O. Box 39  
Civic Centre  
Harrow, HA1 2XA

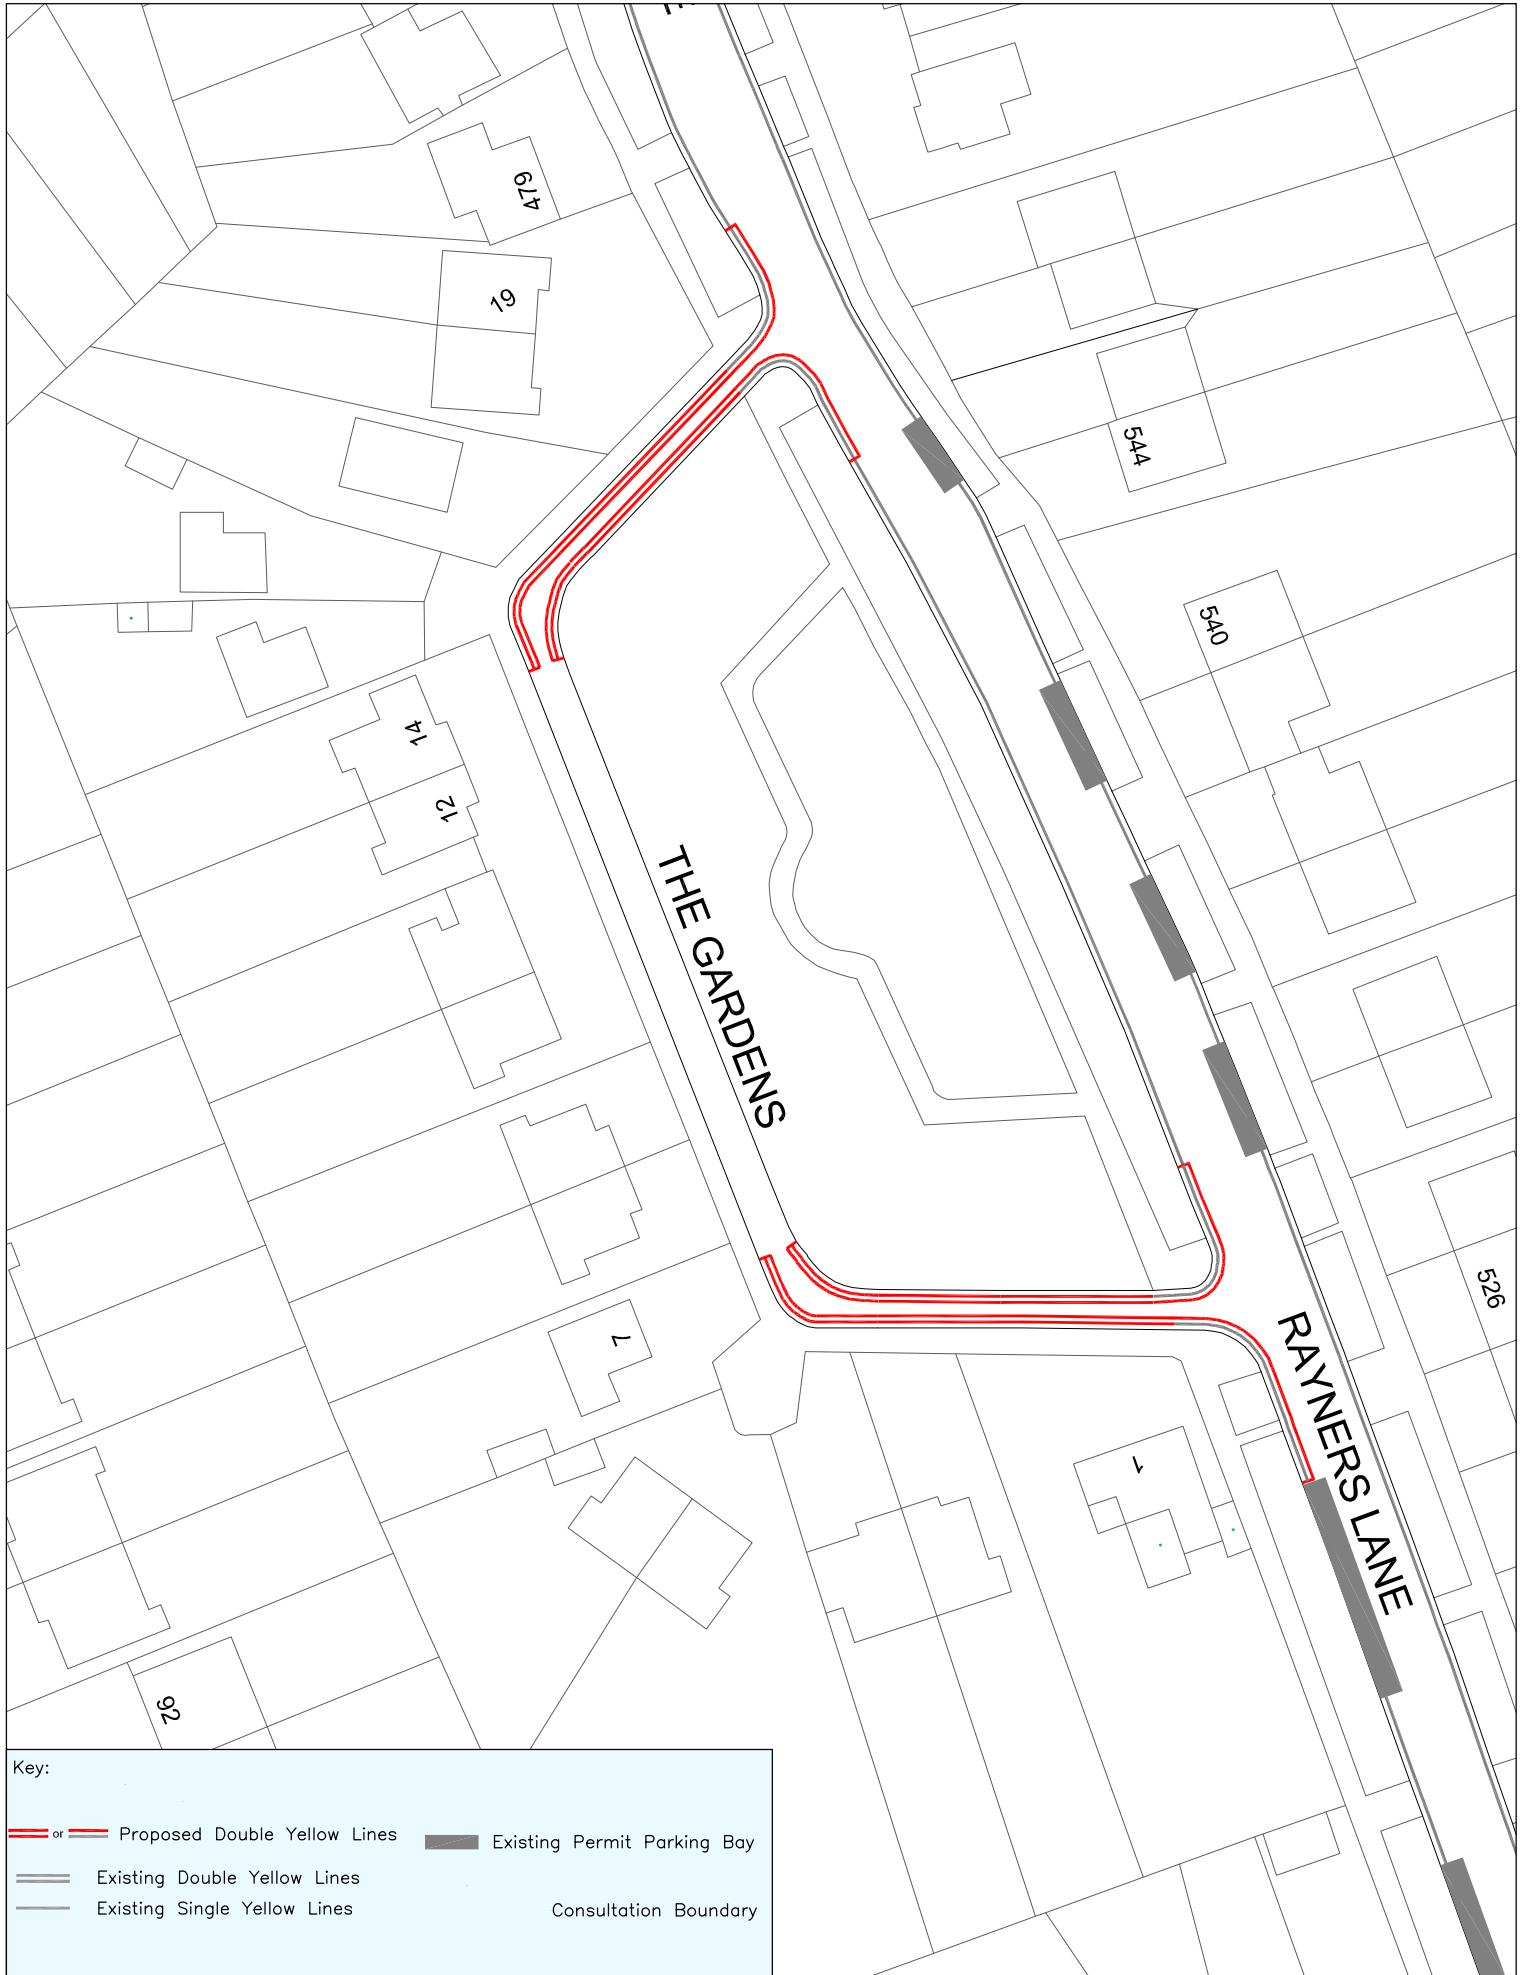

Key:

- == or — Proposed Double Yellow Lines
- Existing Double Yellow Lines
- Existing Single Yellow Lines
- Existing Permit Parking Bay
- Consultation Boundary



COMMUNITY & ENVIRONMENT  
TRANSPORTATION

P.O. Box 39, Civic Centre,  
Harrow, Middlesex. HA1 2XA  
Tel: 020 8863 5611  
Fax: 020 8420 9611


Project  
Rayners Lane Controlled Parking  
Zone L - Review

Title  
Proposed Double Yellow Lines - Consultation  
Plan 1 - REVISED

Scale N.T.S	Drawn P.T Date 06/07/10	Checked P.S.N
----------------	----------------------------	------------------

This map is reproduced from or based upon Ordnance Survey material with the permission of Ordnance Survey on behalf of the Controller of Her Majesty's Stationary Office (c) Crown copyright. Unauthorised reproduction infringes Crown Copyright and may lead to prosecution or civil proceedings. London Borough of Harrow 100019206.



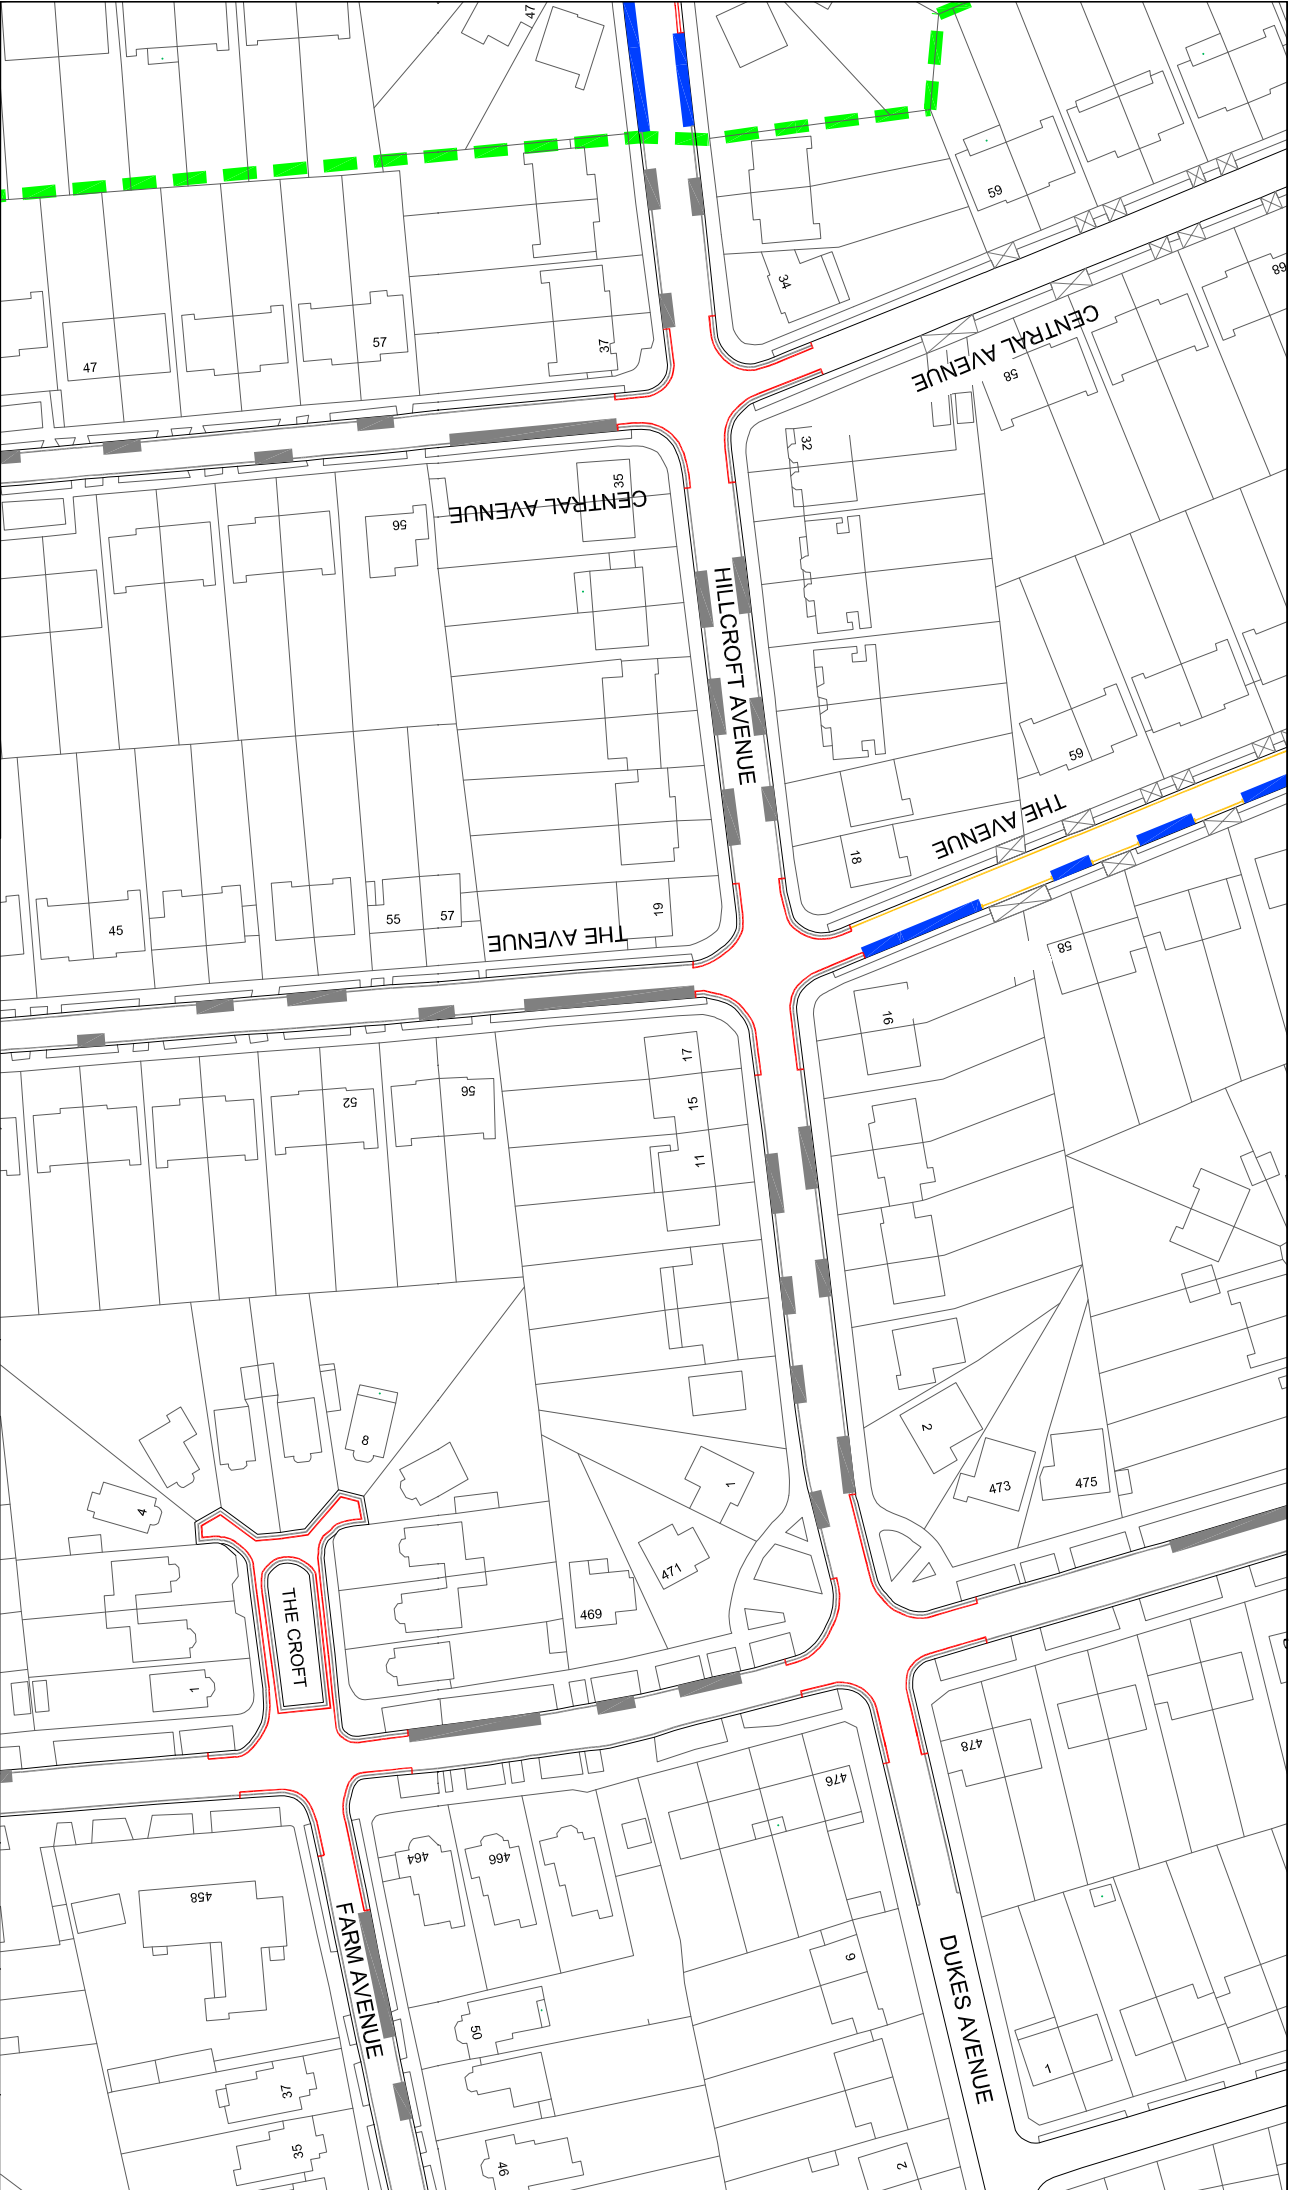

- Key:
- Proposed Double Yellow Lines
  - Existing Double Yellow Lines
  - Existing Single Yellow Lines
  - Existing Permit Parking Bay

- Consultation Boundary

**Harrow**  
COUNCIL  
LONDON

COMMUNITY & ENVIRONMENT  
TRANSPORTATION

P.O. Box 39, Civic Centre,  
Harrow, Middlesex, HA1 2XA  
Tel: 020 8863 5611  
Fax: 020 8420 9611


Project  
**Rayners Lane Controlled Parking  
Zone L - Review**

Title  
**Proposed Double Yellow Lines - Consultation  
Plan 2**

Scale	Drawn P.T.	Checked
N.T.S	Date 06/07/10	P.S.N

This map is reproduced from or based upon Ordnance Survey material with the permission of Ordnance Survey Office (© Crown Copyright). Unauthorised reproduction infringes Crown Copyright and may lead to prosecution or civil proceedings. London Borough of Harrow 150315245.



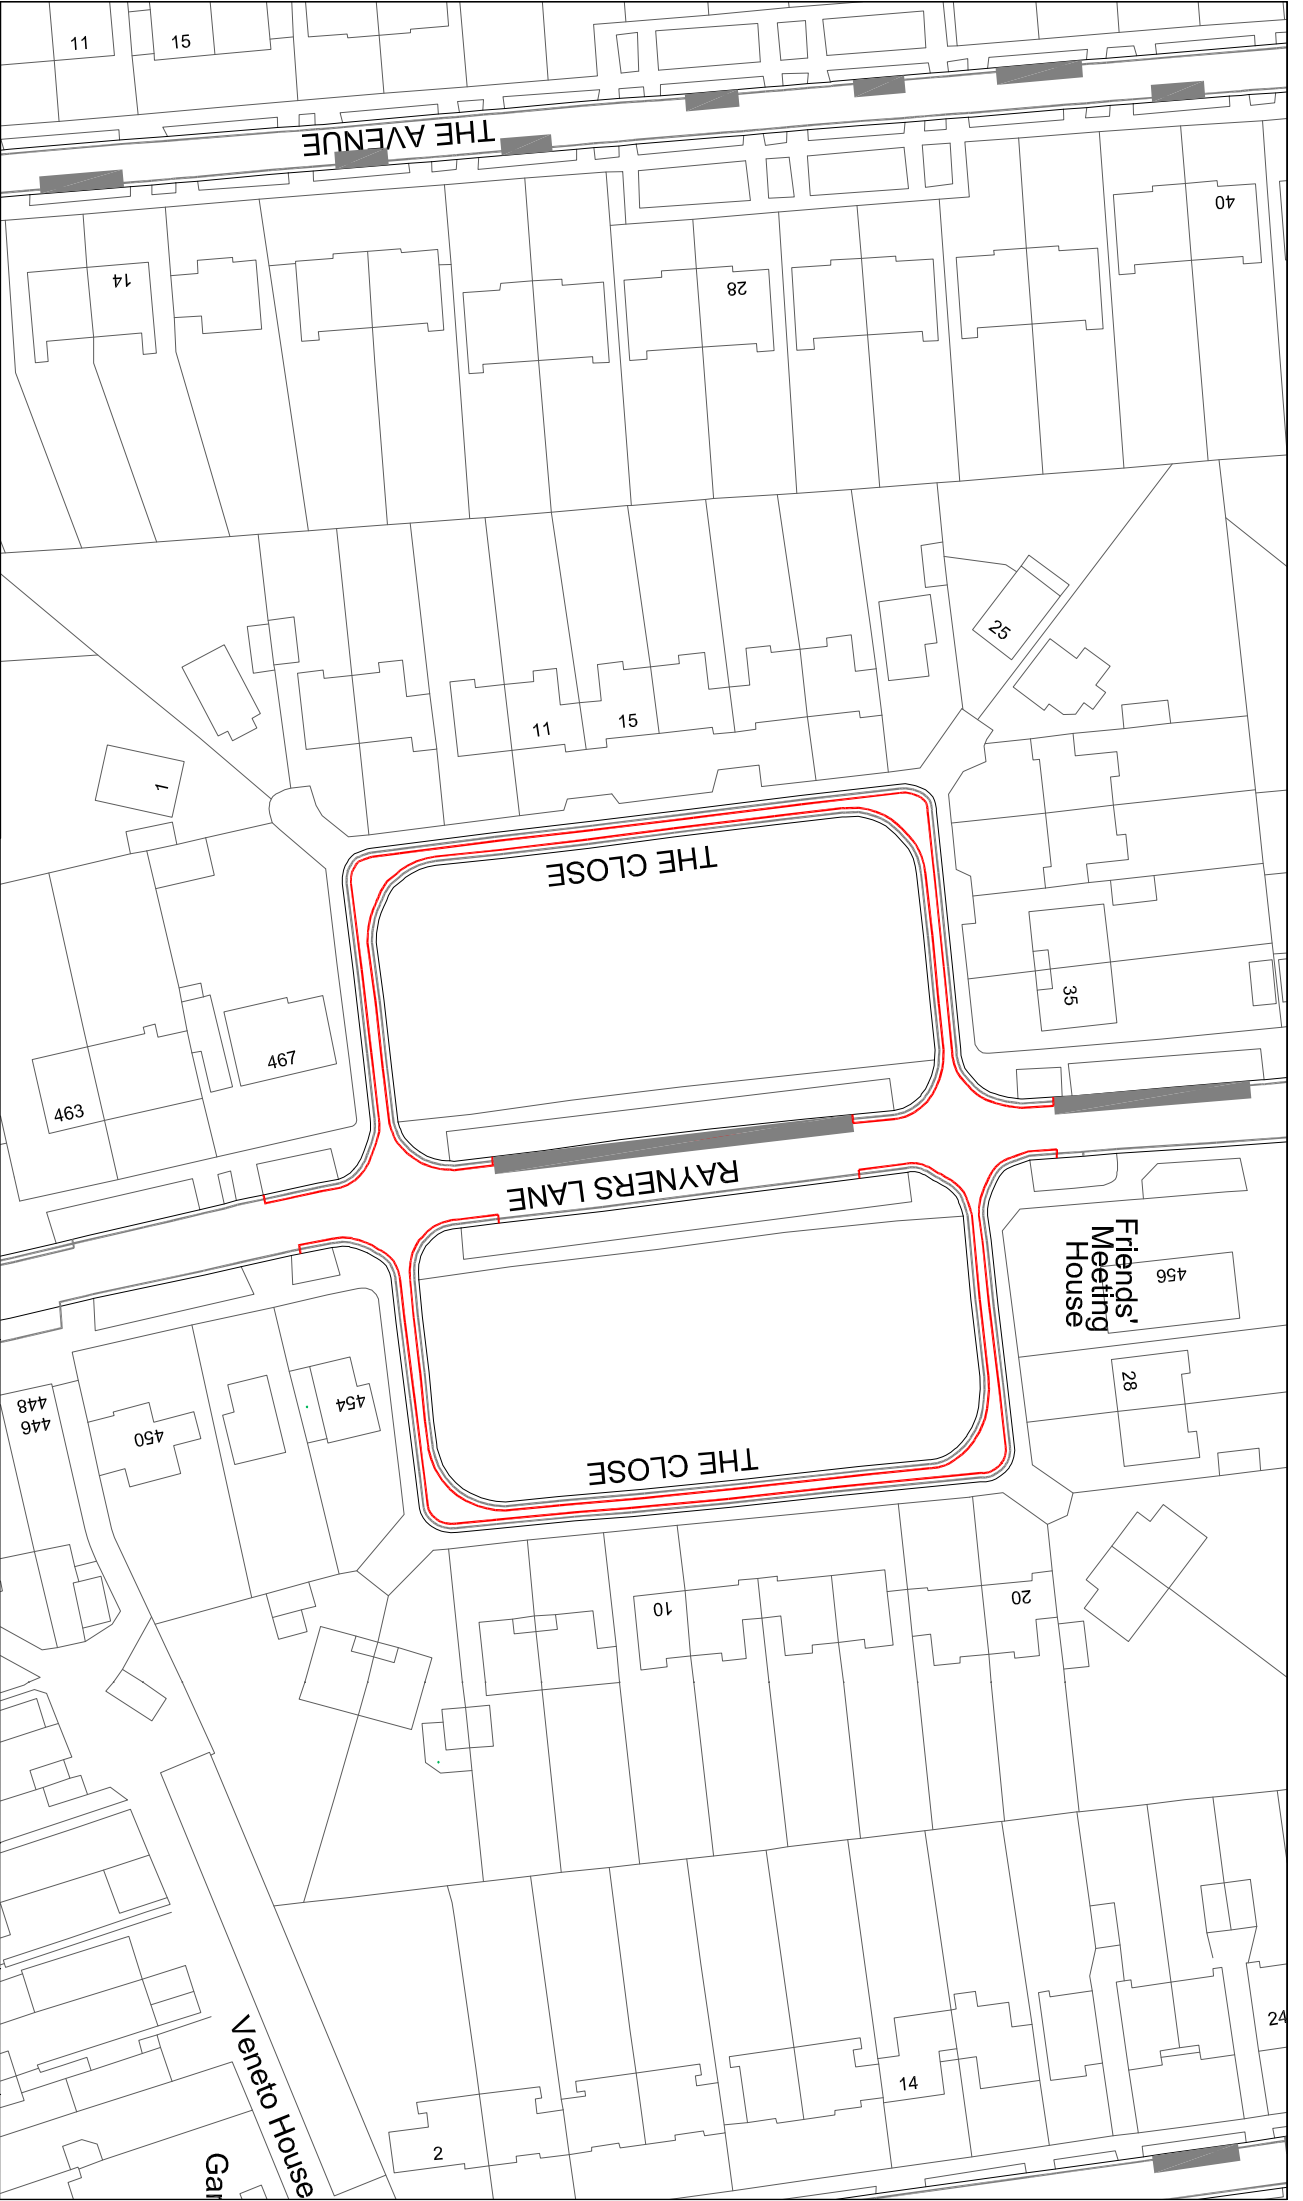

- Key:
-  Proposed Double Yellow Lines
  -  Existing Double Yellow Lines
  -  Existing Single Yellow Lines
  -  Existing Permit Parking Bay
  -  Consultation Boundary

**Harrow**  
COUNCIL  
LONDON

COMMUNITY & ENVIRONMENT  
TRANSPORTATION

P.O. Box 39, Civic Centre,  
Harrow, Middlesex, HA1 2XA  
Tel: 020 8863 5611  
Fax: 020 8420 9611

Project  
**Rayners Lane Controlled Parking  
Zone L - Review**

Title  
**Proposed Double Yellow Lines - Consultation  
Plan 3**


Scale  
N.T.S

Drawn P.T  
Date 06/07/10

Checked  
P.S.N

This map is reproduced from or based upon Ordnance Survey material with the permission of Ordnance Survey. All rights reserved. No part of this publication may be reproduced, stored in a retrieval system, or transmitted in any form or by any means, electronic, mechanical, photocopying, recording, or by any information storage or retrieval system, without the prior written permission of Ordnance Survey. Ordnance Survey is a registered trademark of Ordnance Survey.



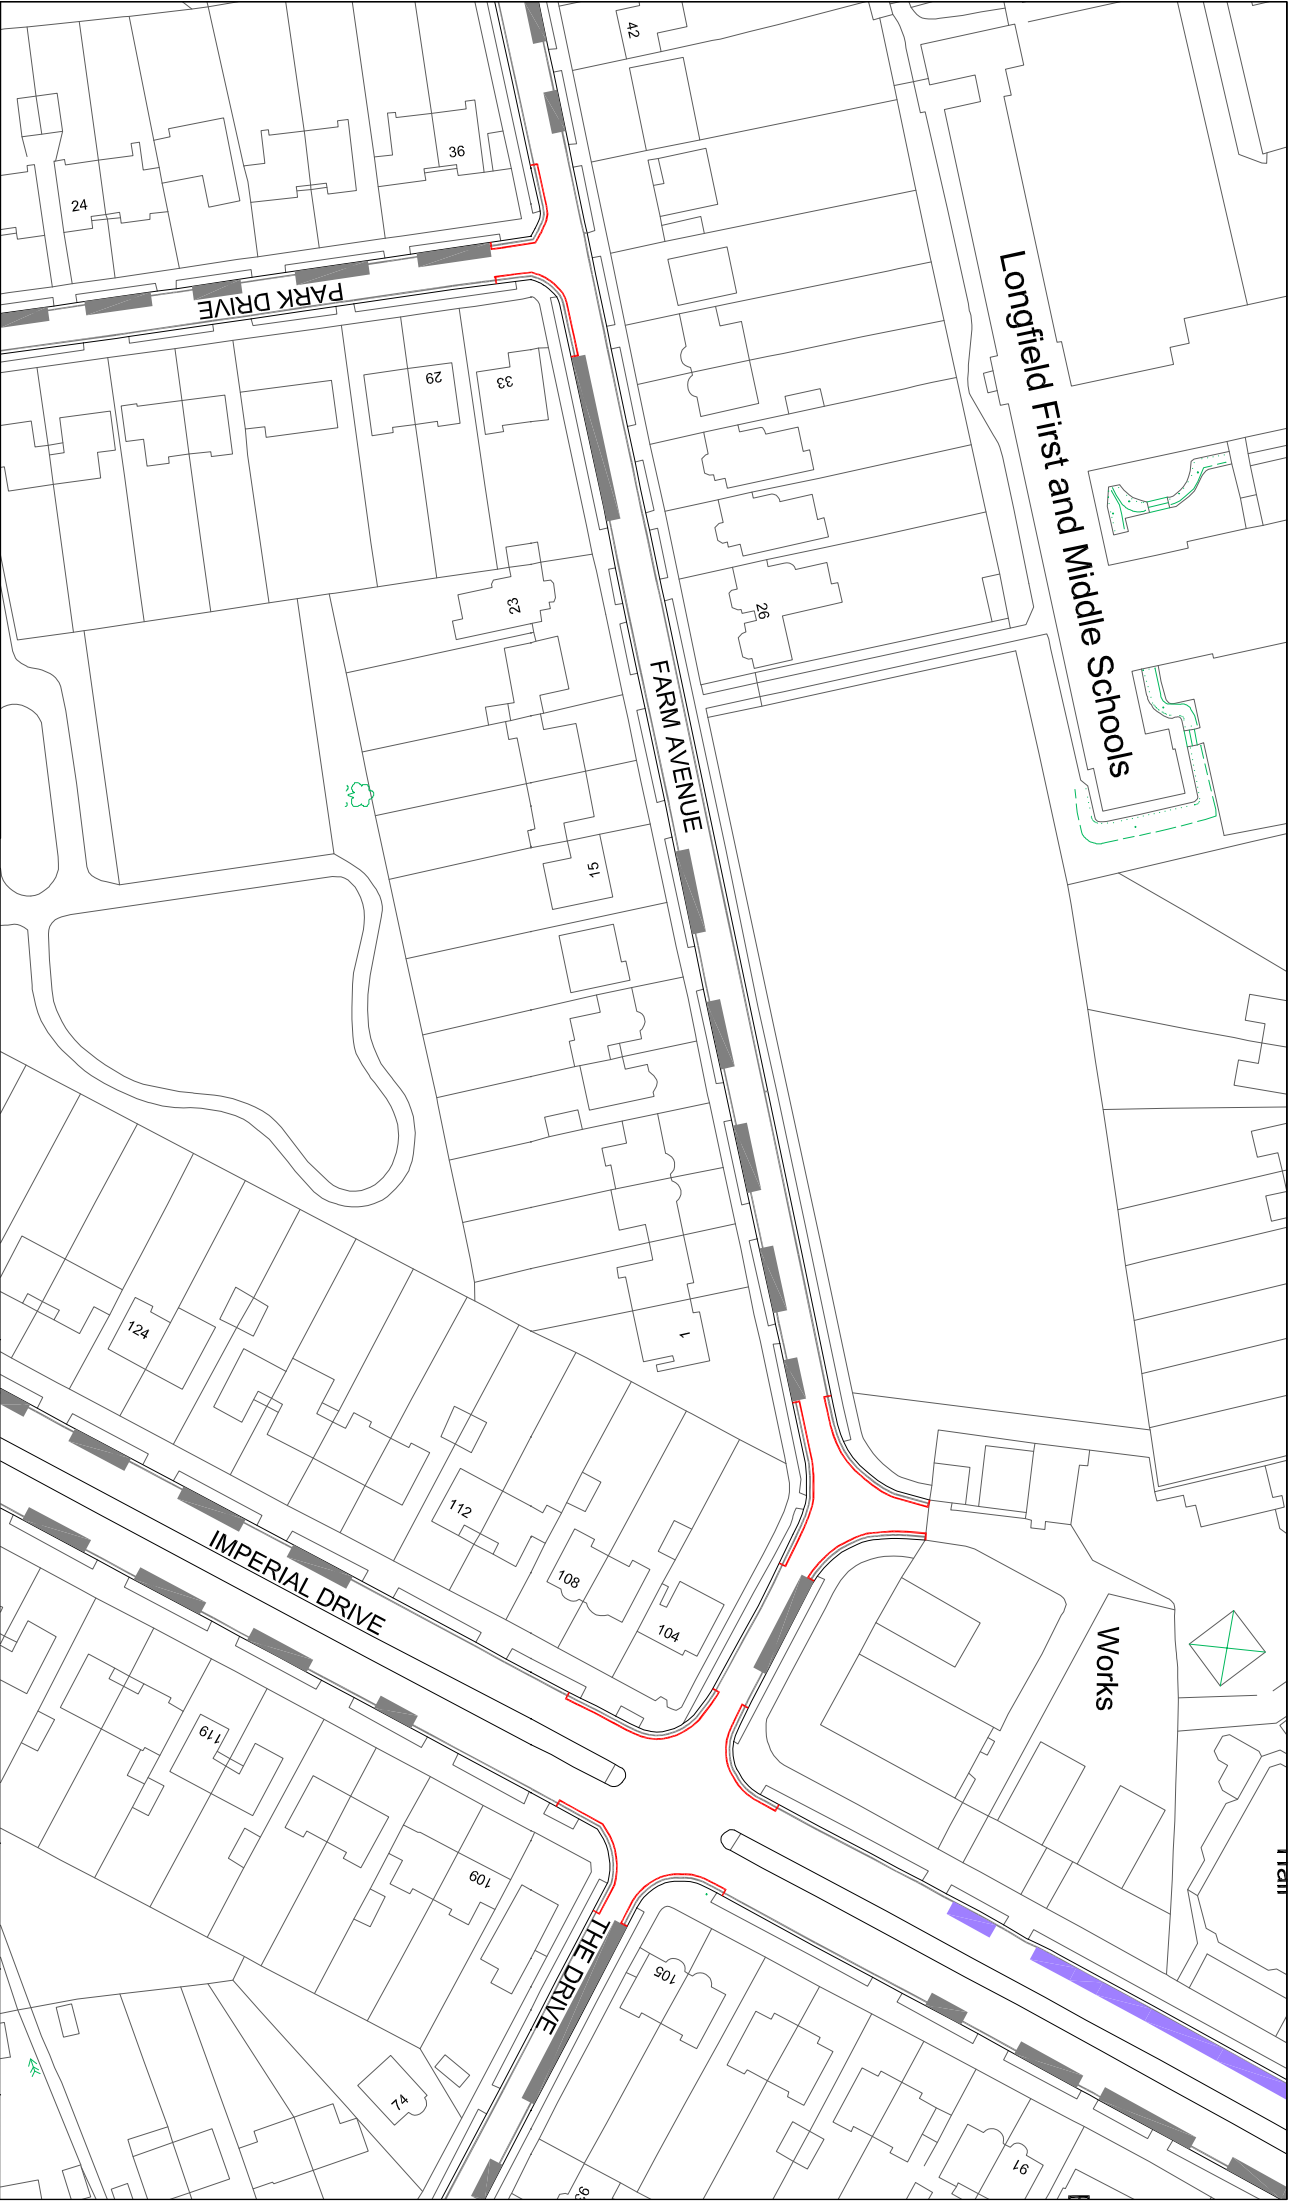

**Key:**

- Proposed Double Yellow Lines
- Existing Double Yellow Lines
- Existing Single Yellow Lines
- Existing Permit Parking Bay
- Consultation Boundary

**Harrow**  
COUNCIL  
LONDON

COMMUNITY & ENVIRONMENT  
TRANSPORTATION

P.O. Box 39, Civic Centre,  
Harrow, Middlesex, HA1 2XA  
Tel: 020 8863 5611  
Fax: 020 8420 9611

**Project**

**Rayners Lane Controlled Parking  
Zone L - Review**

**Title**

**Proposed Double Yellow Lines - Consultation  
Plan 4**

**Scale**

N.T.S

<b>Drawn P.T</b>	<b>Checked</b>
Date 06/07/10	P.S.N

This map is reproduced from or based upon Ordnance Survey material with the permission of Ordnance Survey. All rights reserved. © Crown copyright. Unauthorised reproduction or civil proceedings, London Borough of Harrow 150312405.





**Key:**

- or — Proposed Double Yellow Lines
- Existing Double Yellow Lines
- - - Existing Single Yellow Lines
- Existing Permit Parking Bay
- Consultation Boundary



COMMUNITY & ENVIRONMENT  
TRANSPORTATION

P.O. Box 39, Civic Centre,  
Harrow, Middlesex. HA1 2XA  
Tel: 020 8863 5611  
Fax: 020 8420 9611

Project  
**Rayners Lane Controlled Parking  
Zone L - Review**

Title  
**Proposed Double Yellow Lines - Consultation  
Plan 5**

Scale N.T.S	Drawn P.T Date 06/7/10	Checked P.S.N
----------------	---------------------------	------------------

This map is reproduced from or based upon Ordnance Survey material with the permission of Ordnance Survey on behalf of the Controller of Her Majesty's Stationery Office (C) Crown copyright. Unauthorised reproduction infringes Crown Copyright and may lead to prosecution or civil proceedings. London Borough of Harrow 100019206.





**Key:**

- == or — Proposed Double Yellow Lines
- Existing Double Yellow Lines
- Existing Single Yellow Lines
- Existing Permit Parking Bay
- Existing Pay & Display Bay
- Consultation Boundary



COMMUNITY & ENVIRONMENT  
TRANSPORTATION

P.O. Box 39, Civic Centre,  
Harrow, Middlesex. HA1 2XA  
Tel: 020 8663 5611  
Fax: 020 8420 9611


Project  
**Rayners Lane Controlled Parking  
Zone L - Review**

Title  
**Proposed Double Yellow Lines - Consultation  
Plan 6**

Scale N.T.S	Drawn P.T	Checked P.S.N
	Date 06/7/10	

This map is reproduced from or based upon Ordnance Survey material with the permission of Ordnance Survey on behalf of the Controller of Her Majesty's Stationery Office (c) Crown copyright. Unauthorised reproduction infringes Crown Copyright and may lead to prosecution or civil proceedings. London Borough of Harrow 100019206.



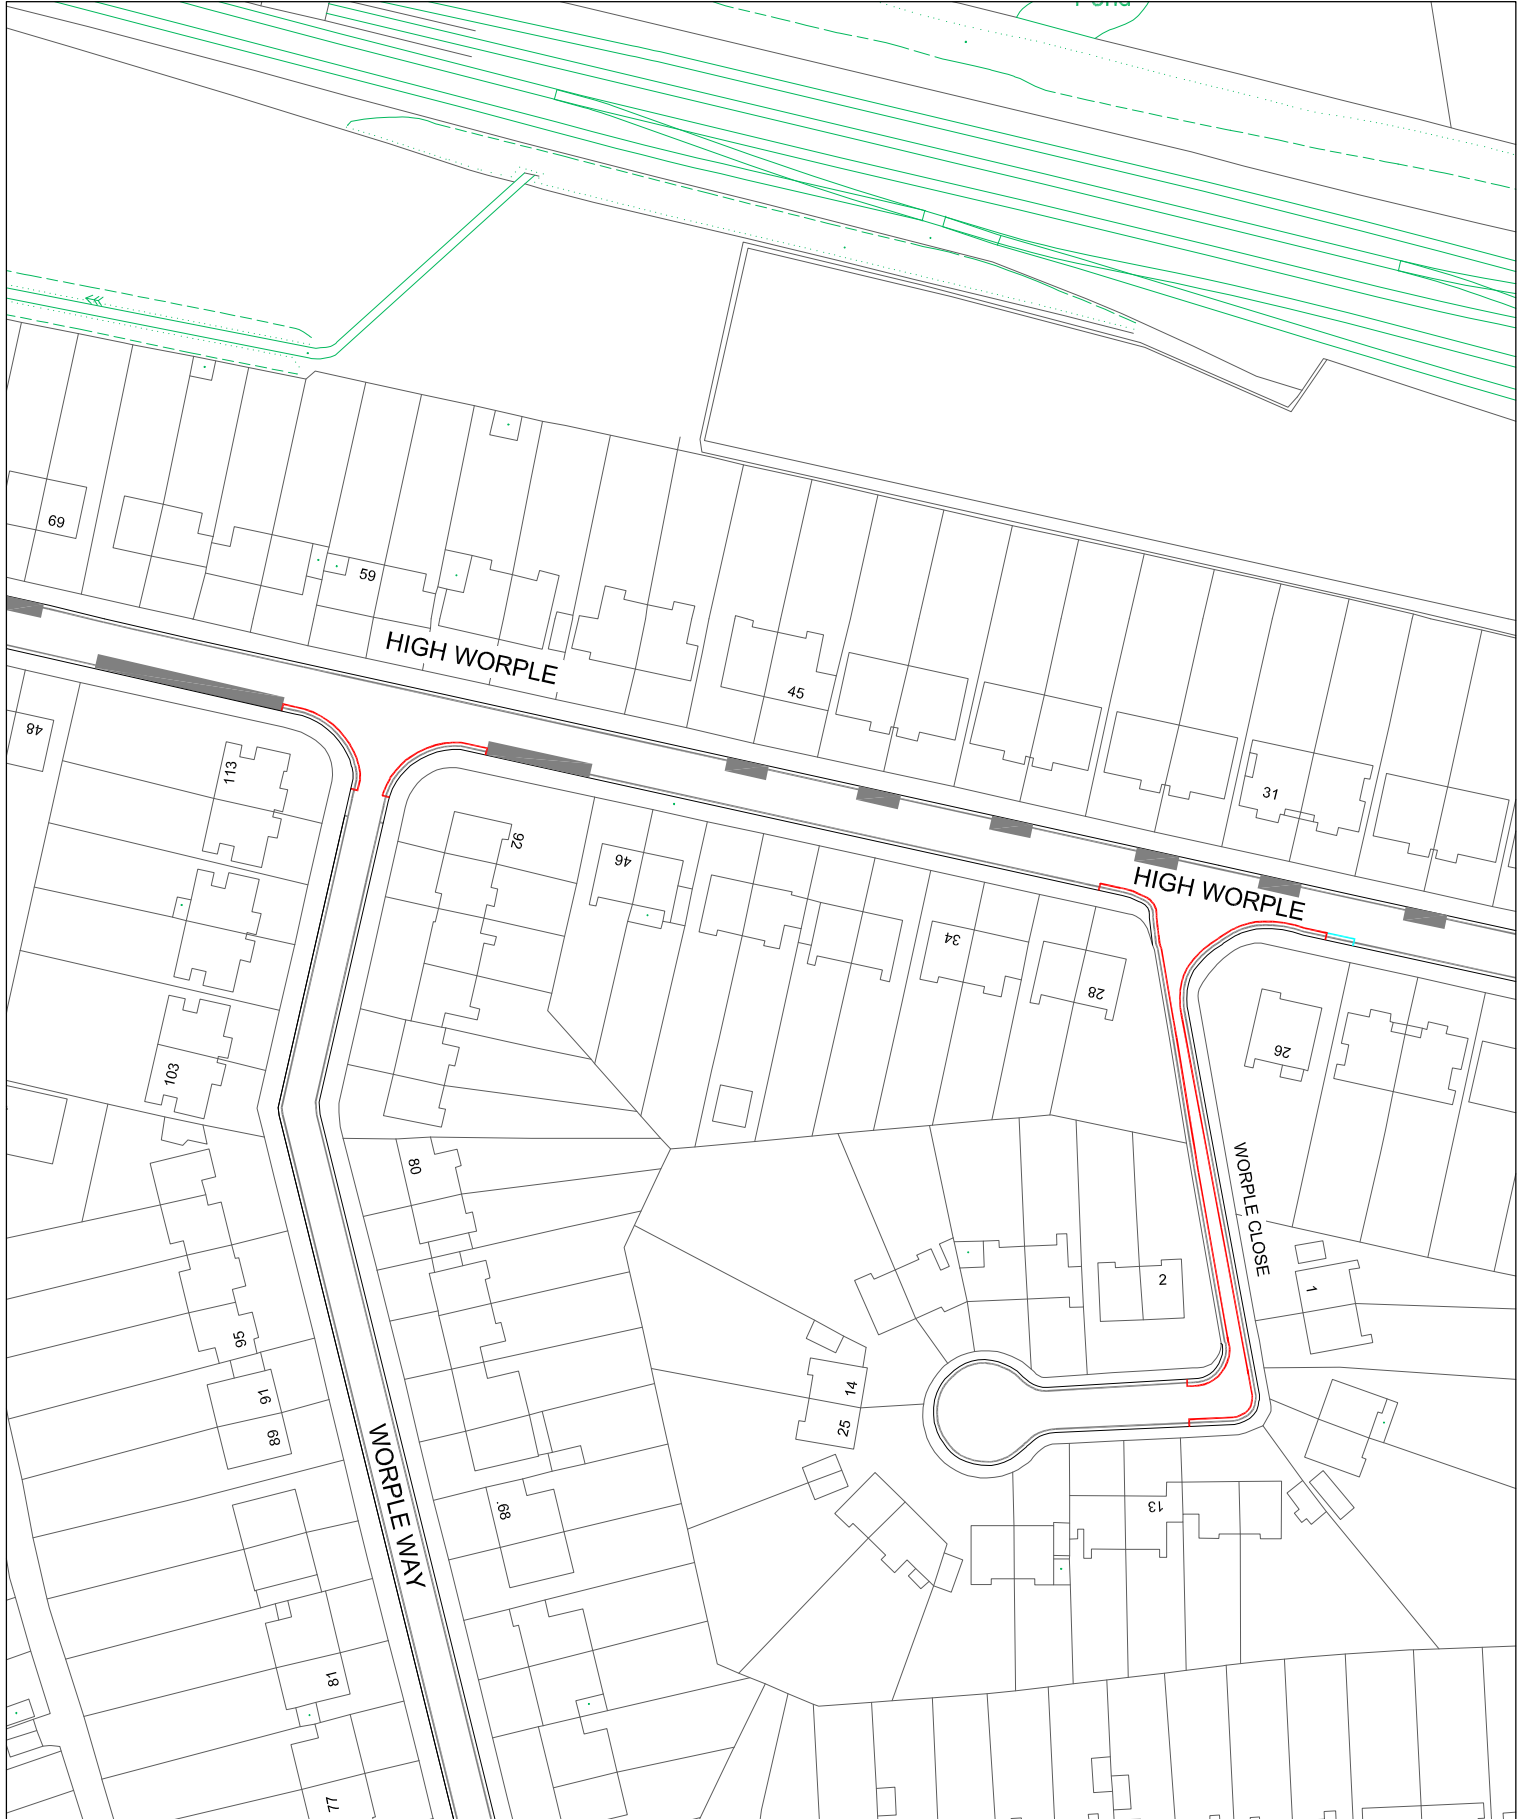

**Key:**

- - - or — Proposed Double Yellow Lines
- Existing Permit Parking Bay
- Existing Double Yellow Lines
- Existing Single Yellow Lines
- Consultation Boundary



COMMUNITY & ENVIRONMENT  
TRANSPORTATION

P.O. Box 39, Civic Centre,  
Harrow, Middlesex. HA1 2XA  
Tel: 020 8863 5611  
Fax: 020 8420 9611

Project  
**Rayners Lane Controlled Parking  
Zone L - Review**


Title  
**Proposed Double Yellow Lines - Consultation  
Plan 8**

Scale N.T.S	Drawn P.T	Checked P.S.N
	Date 06/7/10	



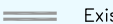
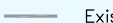
This map is reproduced from or based upon Ordnance Survey material with the permission of Ordnance Survey on behalf of the Controller of Her Majesty's Stationery Office (c) Crown copyright. Unauthorised reproduction infringes Crown Copyright and may lead to prosecution or civil proceedings. London Borough of Harrow 100019206.





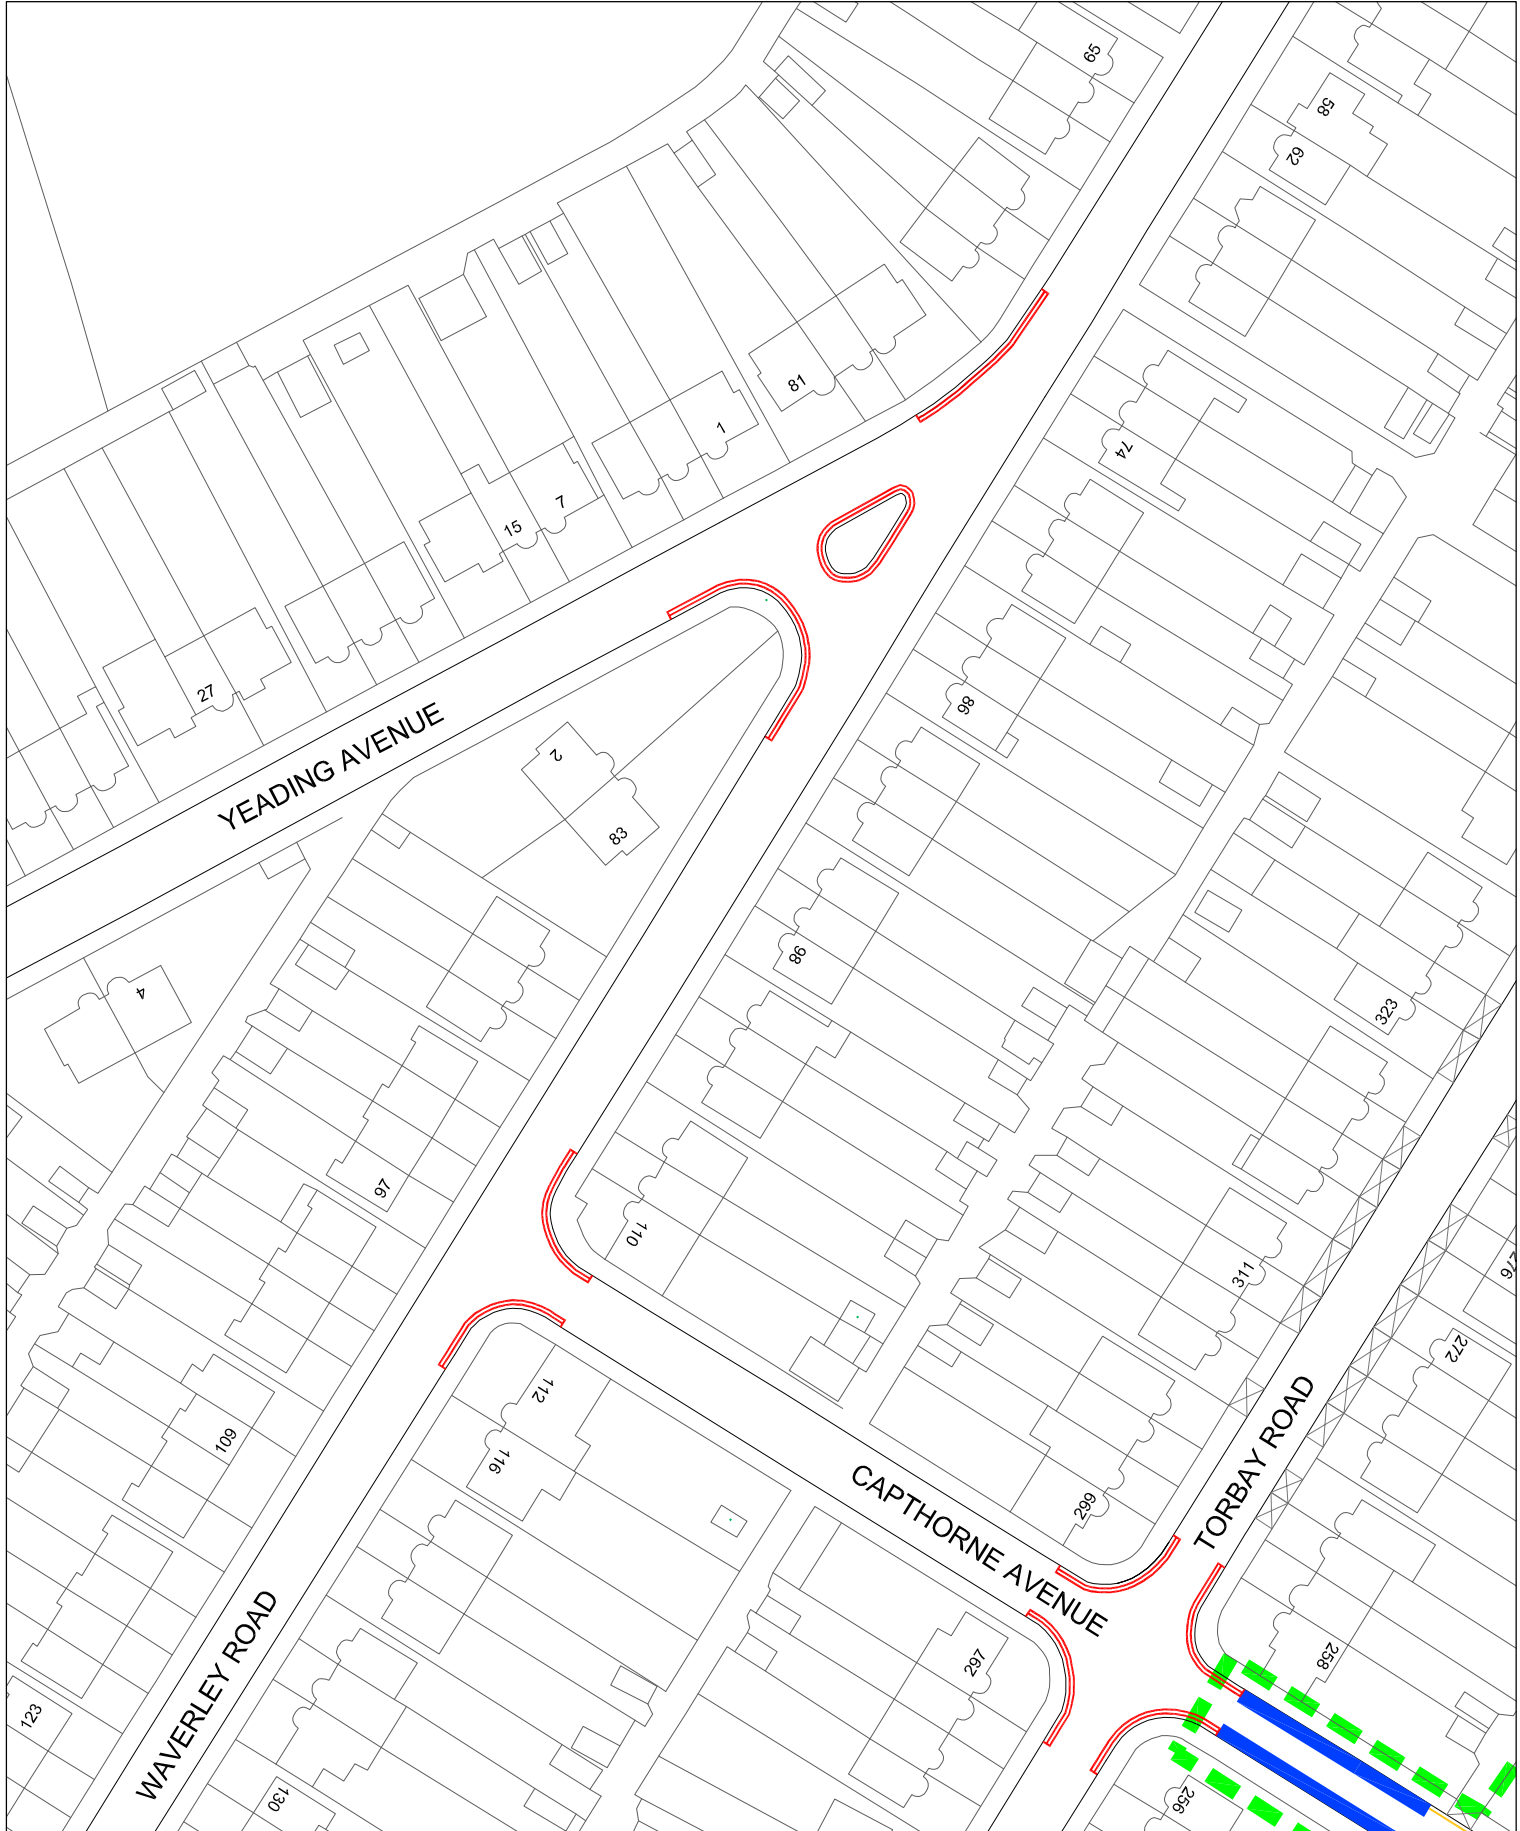

Key:

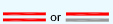	or		Proposed Double Yellow Lines
			Existing Double Yellow Lines
			Existing Single Yellow Lines

Consultation Boundary



COMMUNITY & ENVIRONMENT  
TRANSPORTATION


P.O. Box 39, Civic Centre,  
Harrow, Middlesex. HA1 2XA  
Tel: 020 8863 9611  
Fax: 020 8420 9611

Project	Rayners Lane Controlled Parking Zone L - Review
Title	Proposed Double Yellow Lines - Consultation Plan 9

Scale	Drawn	P.T	Checked
N.T.S	Date	06/7/10	P.S.N

This map is reproduced from or based upon Ordnance Survey material with the permission of Ordnance Survey on behalf of the Controller of Her Majesty's Stationary Office (C) Crown Copyright. Unauthorised reproduction infringes Crown Copyright and may lead to prosecution or civil proceedings. London Borough of Harrow 100019206.



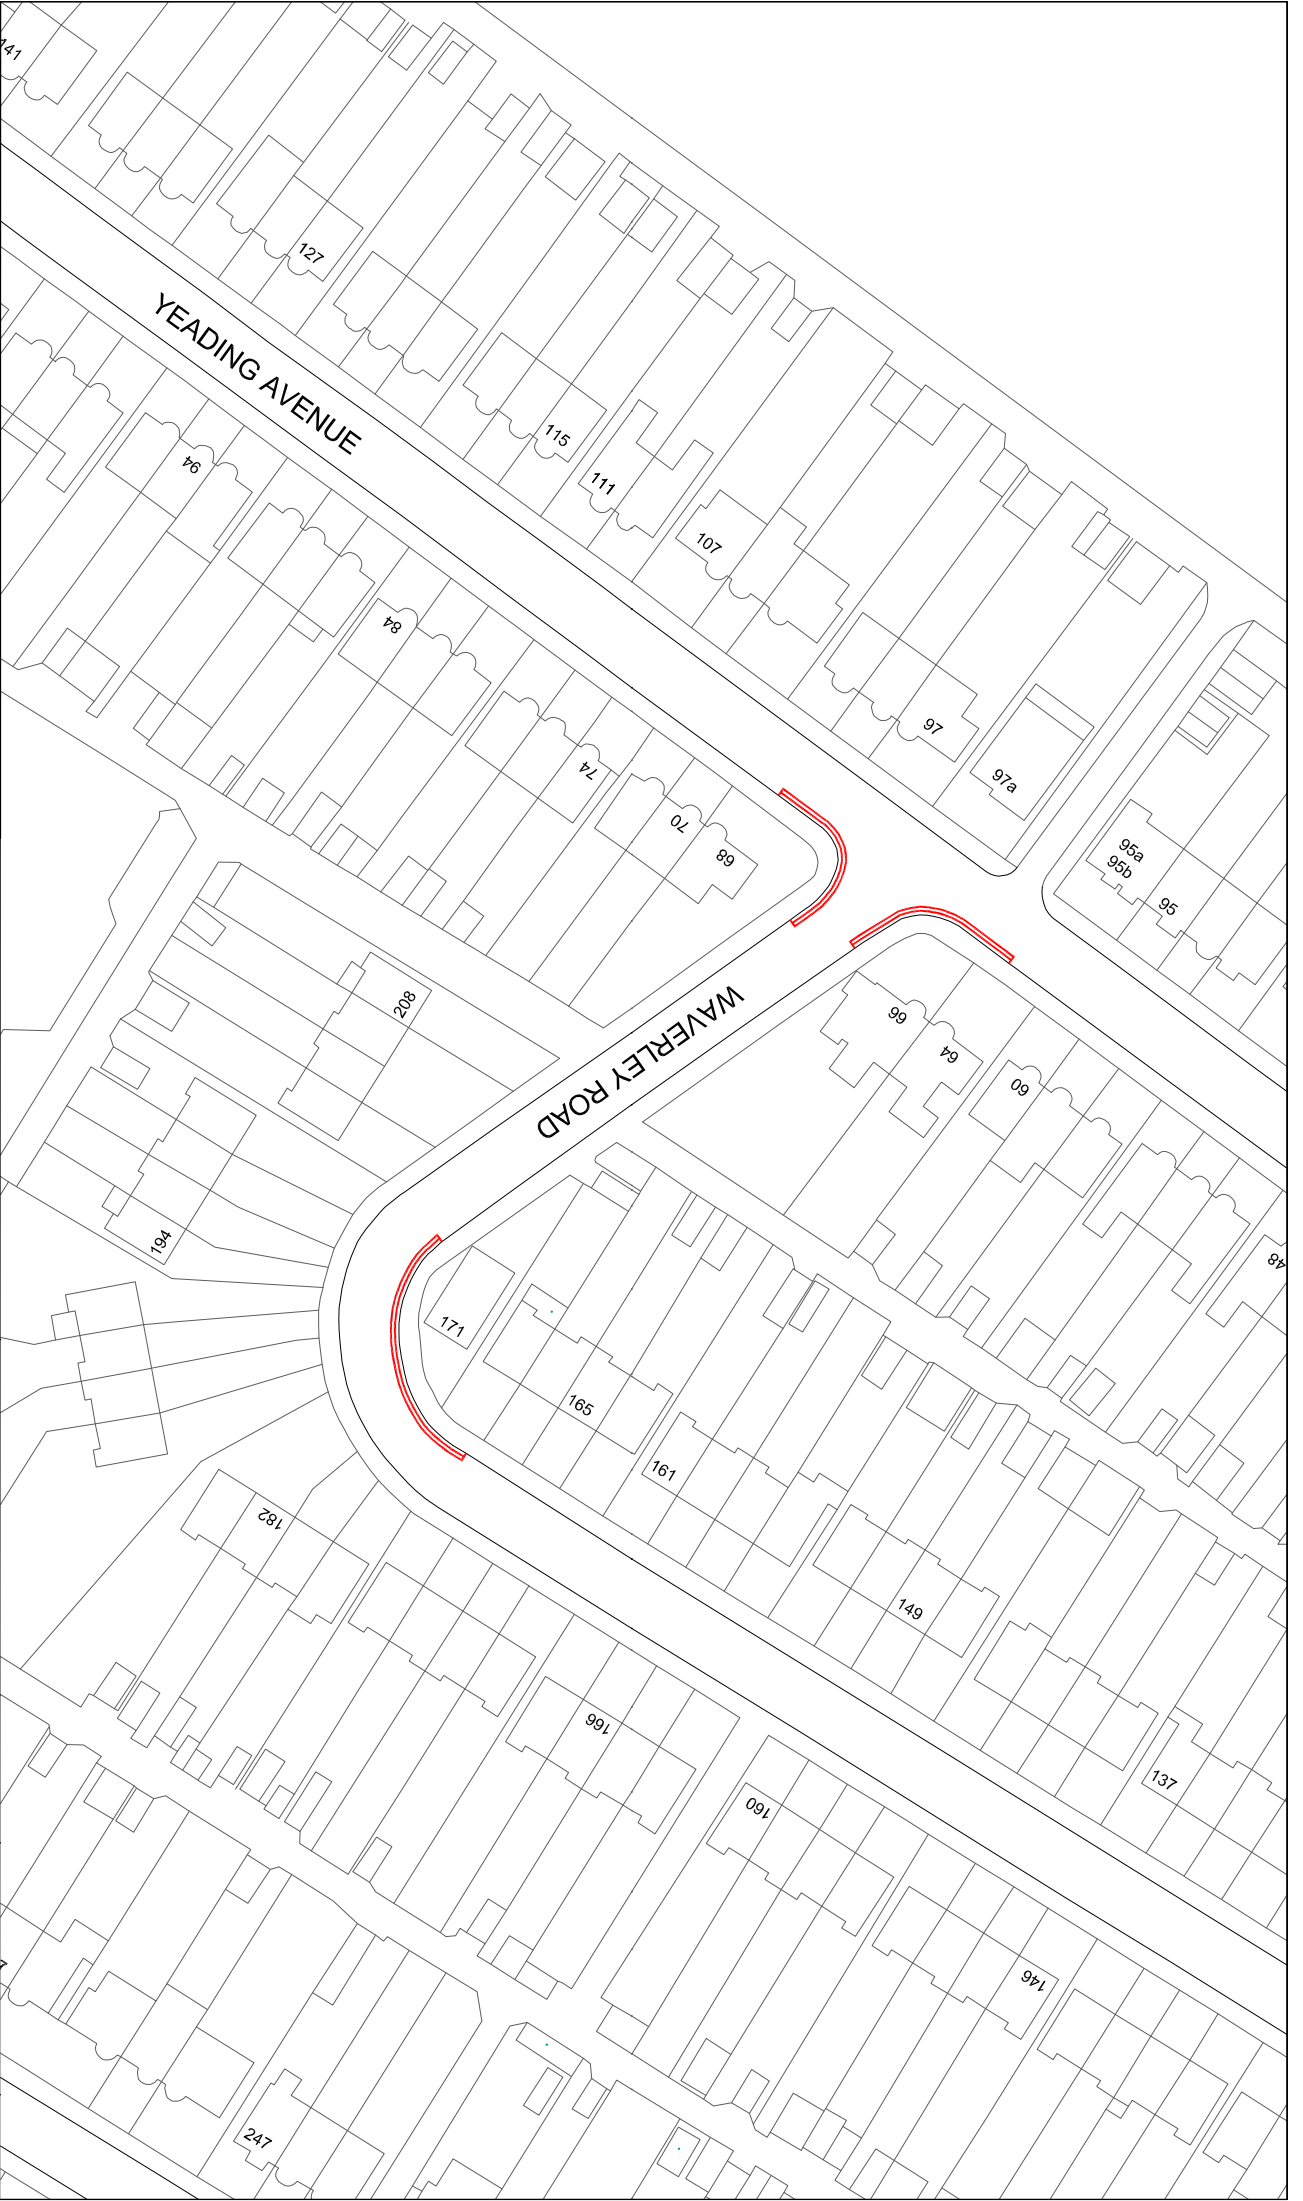


Key:

 Proposed Double Yellow Lines

 Existing Double Yellow Lines

 Existing Single Yellow Lines

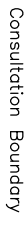 Consultation Boundary



P.O. Box 39, Civic Centre,  
Harrow, Middlesex. HA1 2XA  
Tel: 020 8863 5611  
Fax: 020 8420 9611

Project

**Rayners Lane Controlled Parking  
Zone L - Review**

Title

**Proposed Double Yellow Lines - Consultation  
Plan 10**

Scale

N.T.S

Drawn P.T


Date 06/07/10

Checked


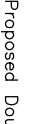

P.S.N

This map is reproduced from or based upon Ordnance Survey material with the permission of Ordnance Survey Office (© Crown copyright. Unauthorised reproduction infringes Crown Copyright and may lead to prosecution or civil proceedings. London Borough of Harrow 150312456.



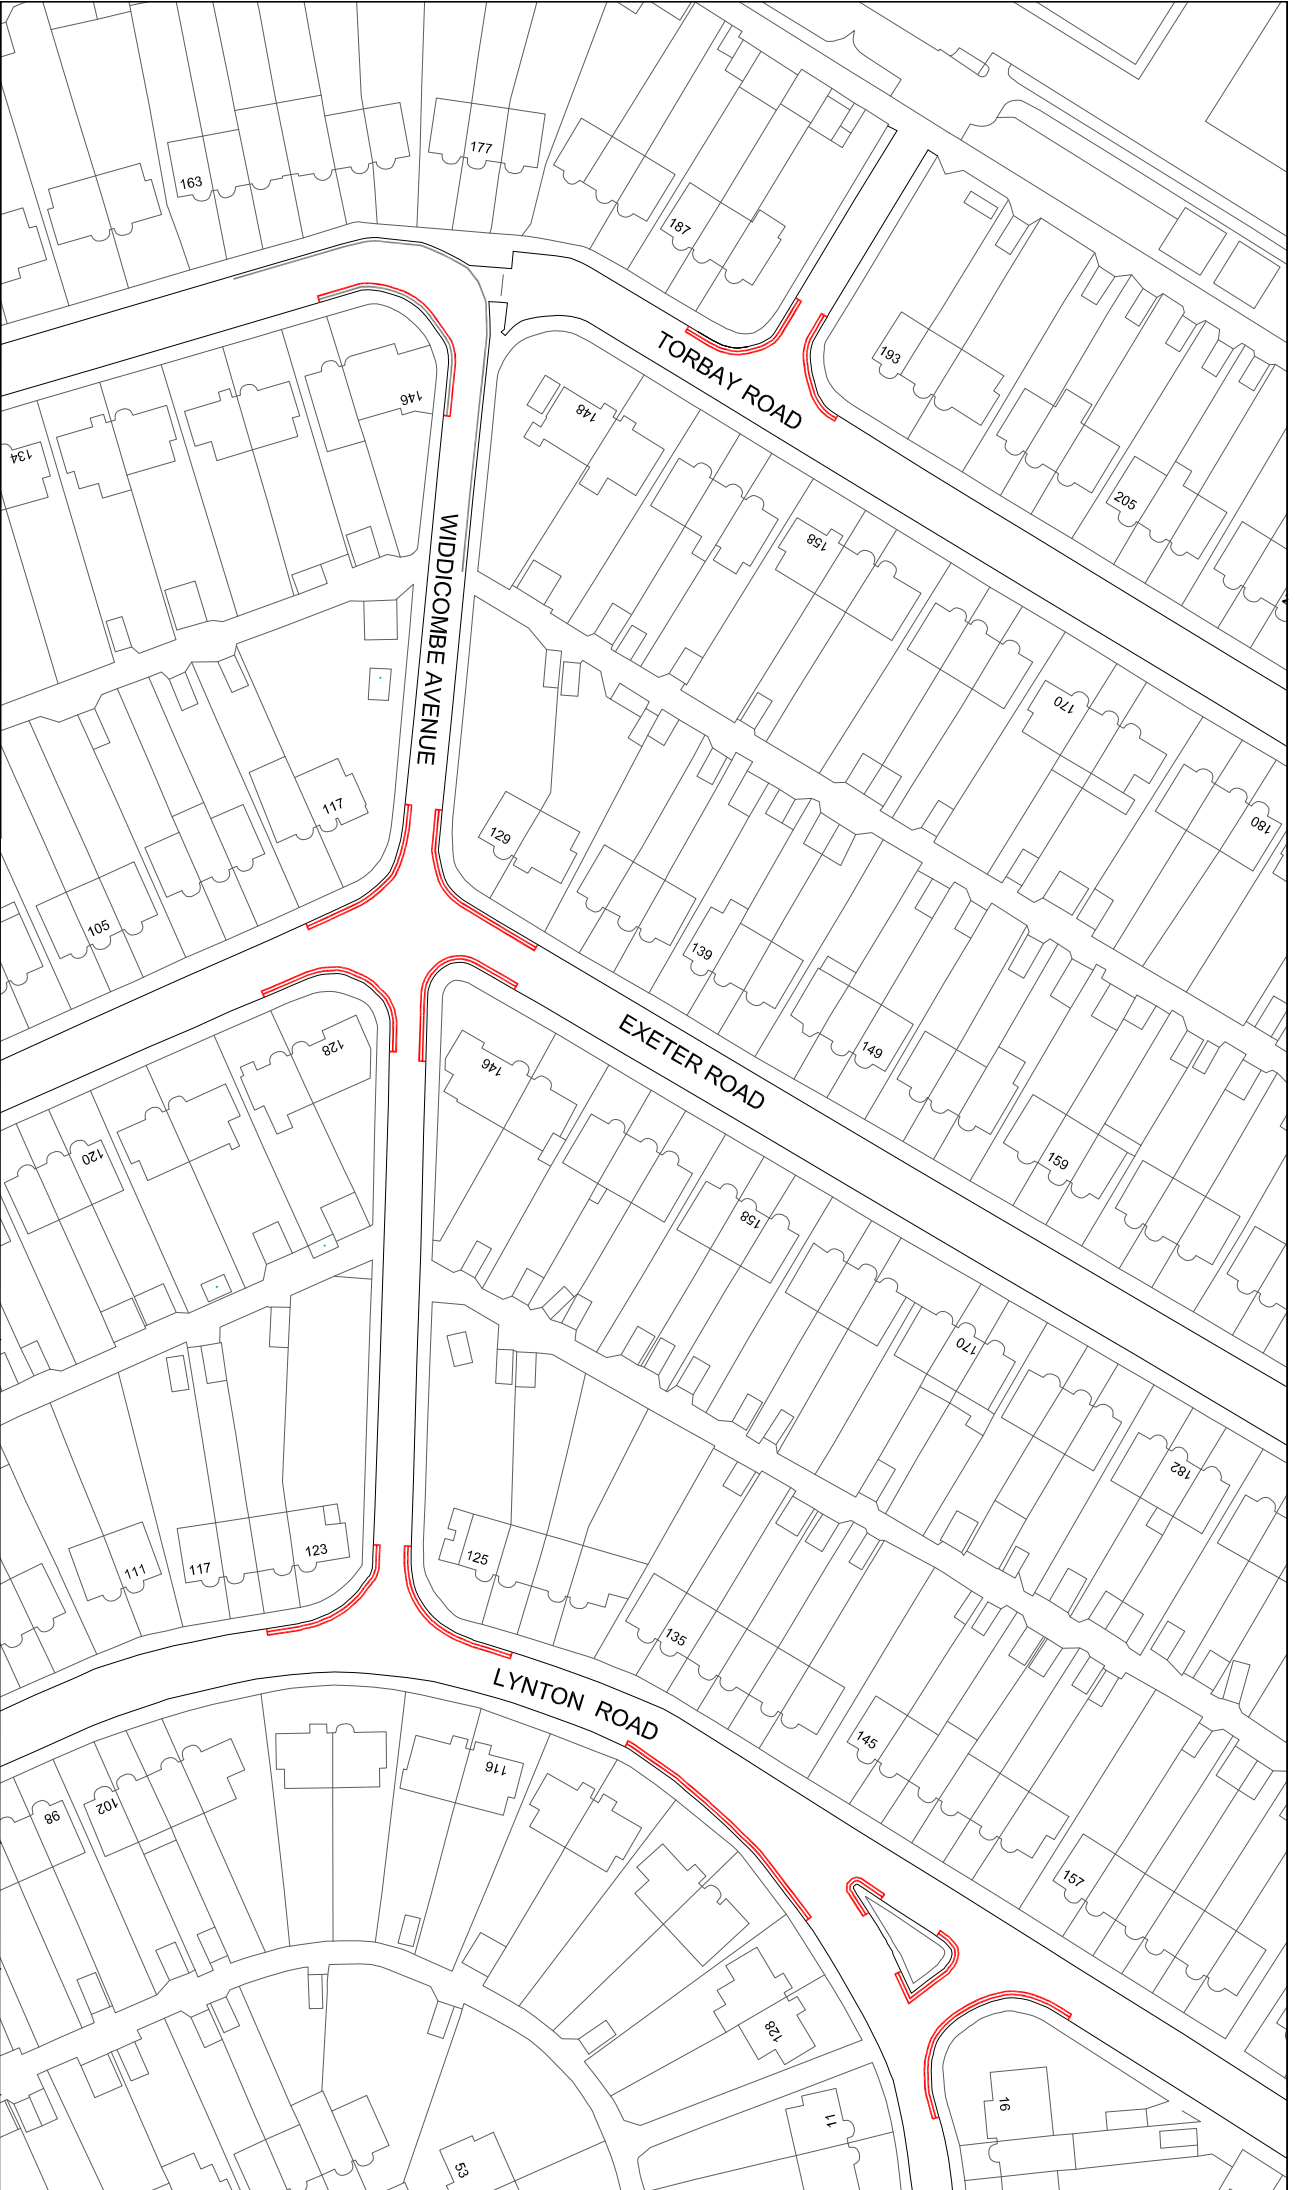

Key:

-  Proposed Double Yellow Lines
-  Existing Double Yellow Lines
-  Existing Single Yellow Lines

Consultation Boundary



COMMUNITY & ENVIRONMENT  
TRANSPORTATION

P.O. Box 39, Civic Centre,  
Harrow, Middlesex, HA1 2XA  
Tel: 020 8863 5611  
Fax: 020 8420 9611

Project

Rayners Lane Controlled Parking  
Zone L - Review

Title

Proposed Double Yellow Lines - Consultation  
Plan 11

Scale

N.T.S

Drawn P.T


Date 06/07/10

Checked



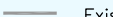
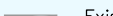
P.S.N

This map is reproduced from or based upon Ordnance Survey material with the permission of Ordnance Survey. All rights reserved. © Crown copyright. Unauthorised reproduction or civil proceedings, London Borough of Harrow 15031245.



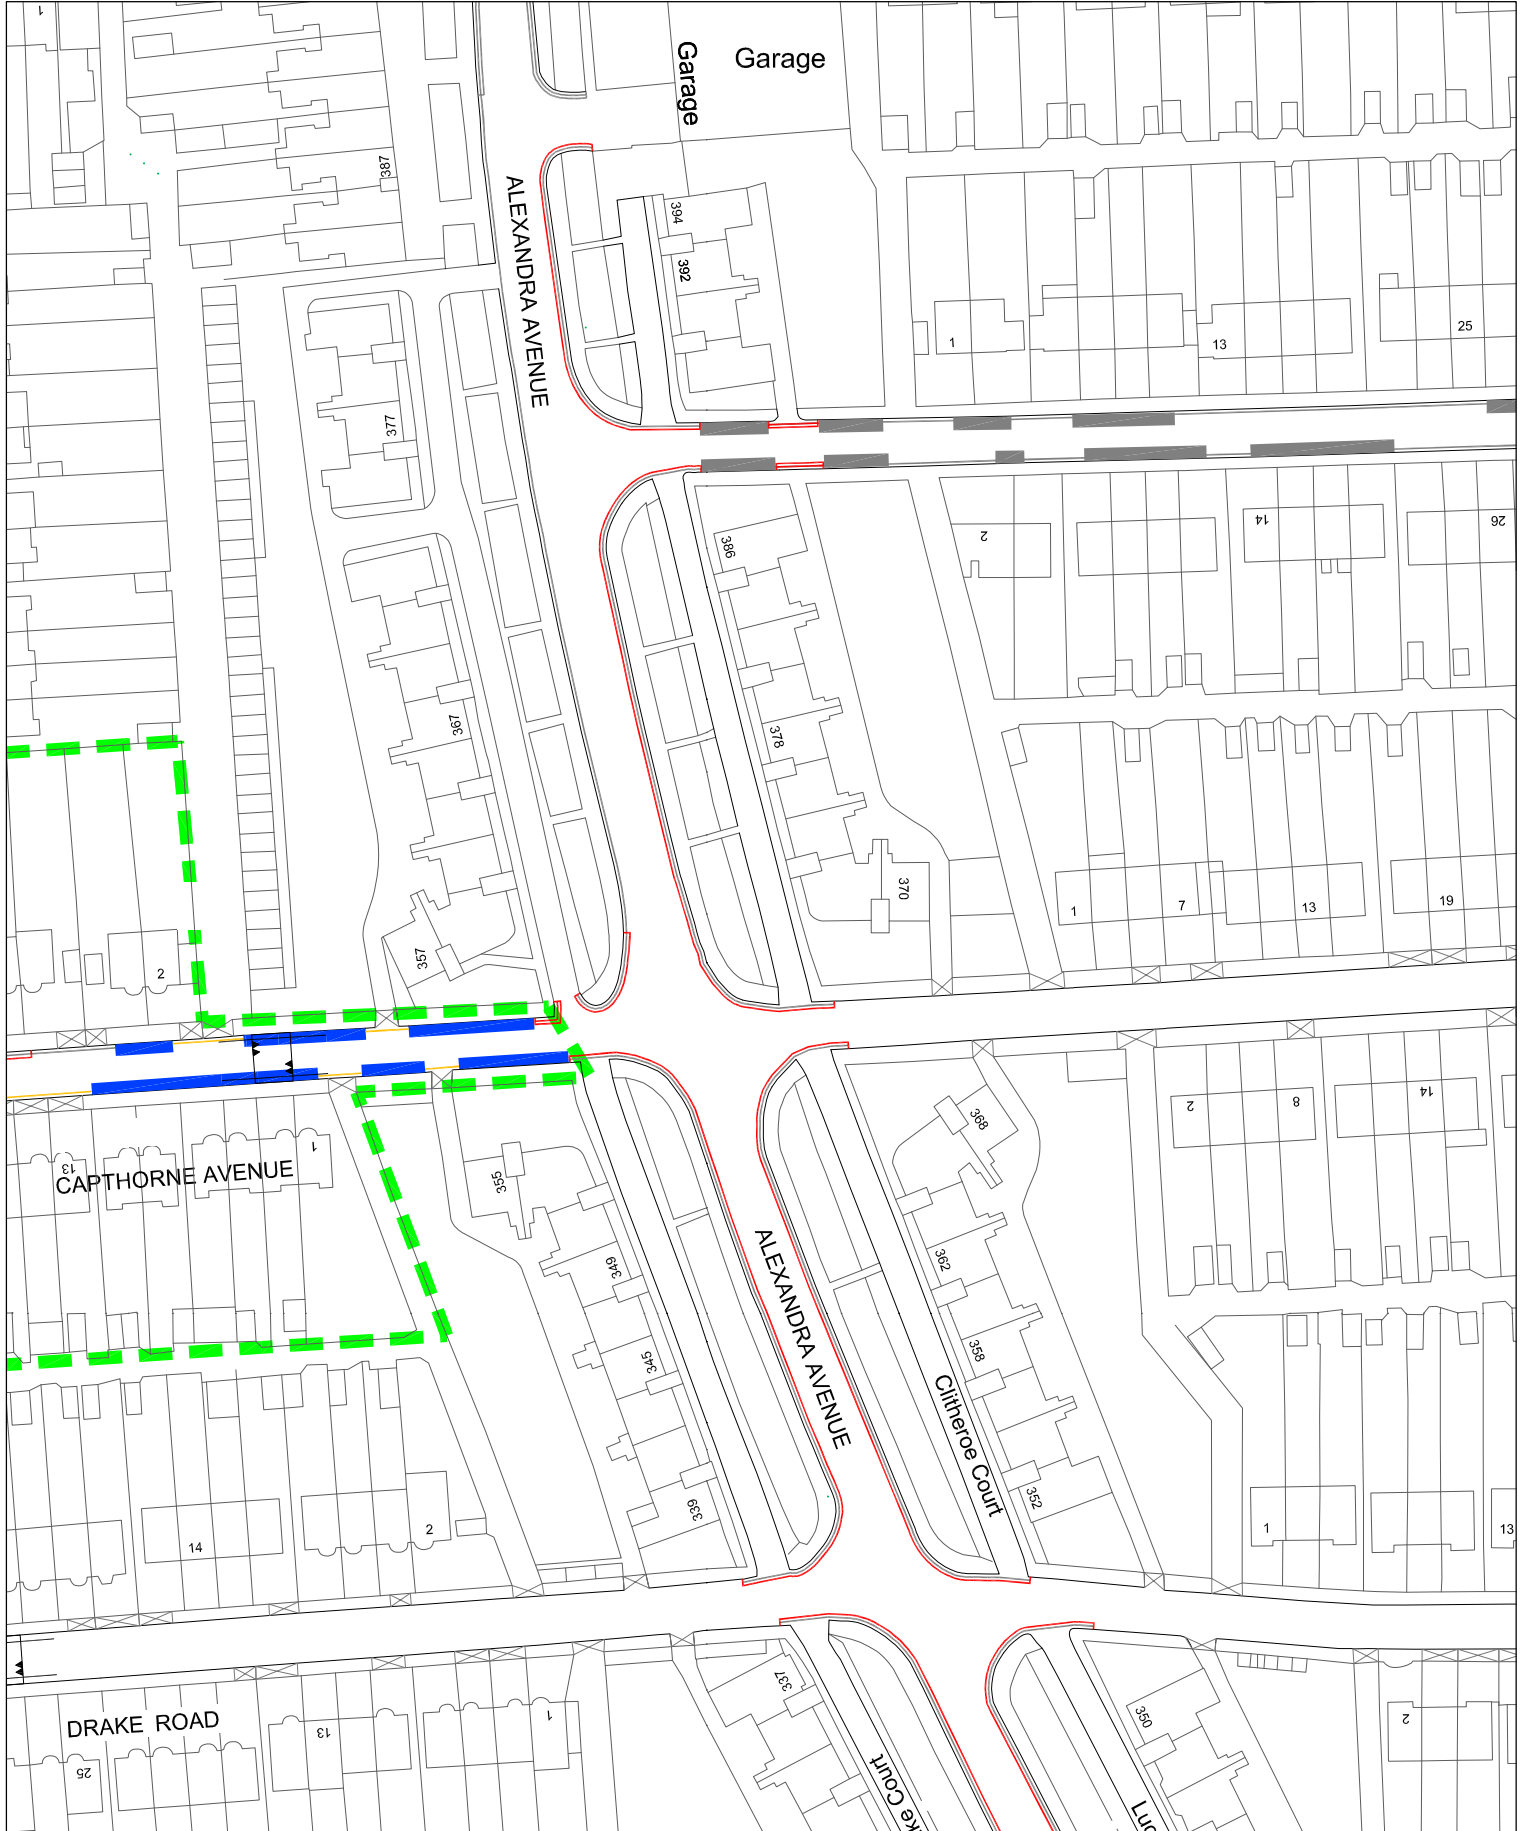

Key:

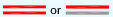	or		Proposed Double Yellow Lines
			Existing Double Yellow Lines
			Existing Single Yellow Lines

Consultation Boundary



COMMUNITY & ENVIRONMENT  
TRANSPORTATION

P.O. Box 39, Civic Centre,  
Harrow, Middlesex. HA1 2XA  
Tel: 020 8863 5611  
Fax: 020 8420 9611


Project	Rayners Lane Controlled Parking Zone L - Review
Title	Proposed Double Yellow Lines - Consultation Plan 12

Scale	Drawn E.H	Checked
N.T.S	Date 04/3/11	P.S.N

This map is reproduced from or based upon Ordnance Survey material with the permission of Ordnance Survey on behalf of the Controller of Her Majesty's Stationary Office (C) Crown copyright. Unauthorised reproduction infringes Crown Copyright and may lead to prosecution or civil proceedings. London Borough of Harrow 100019206.





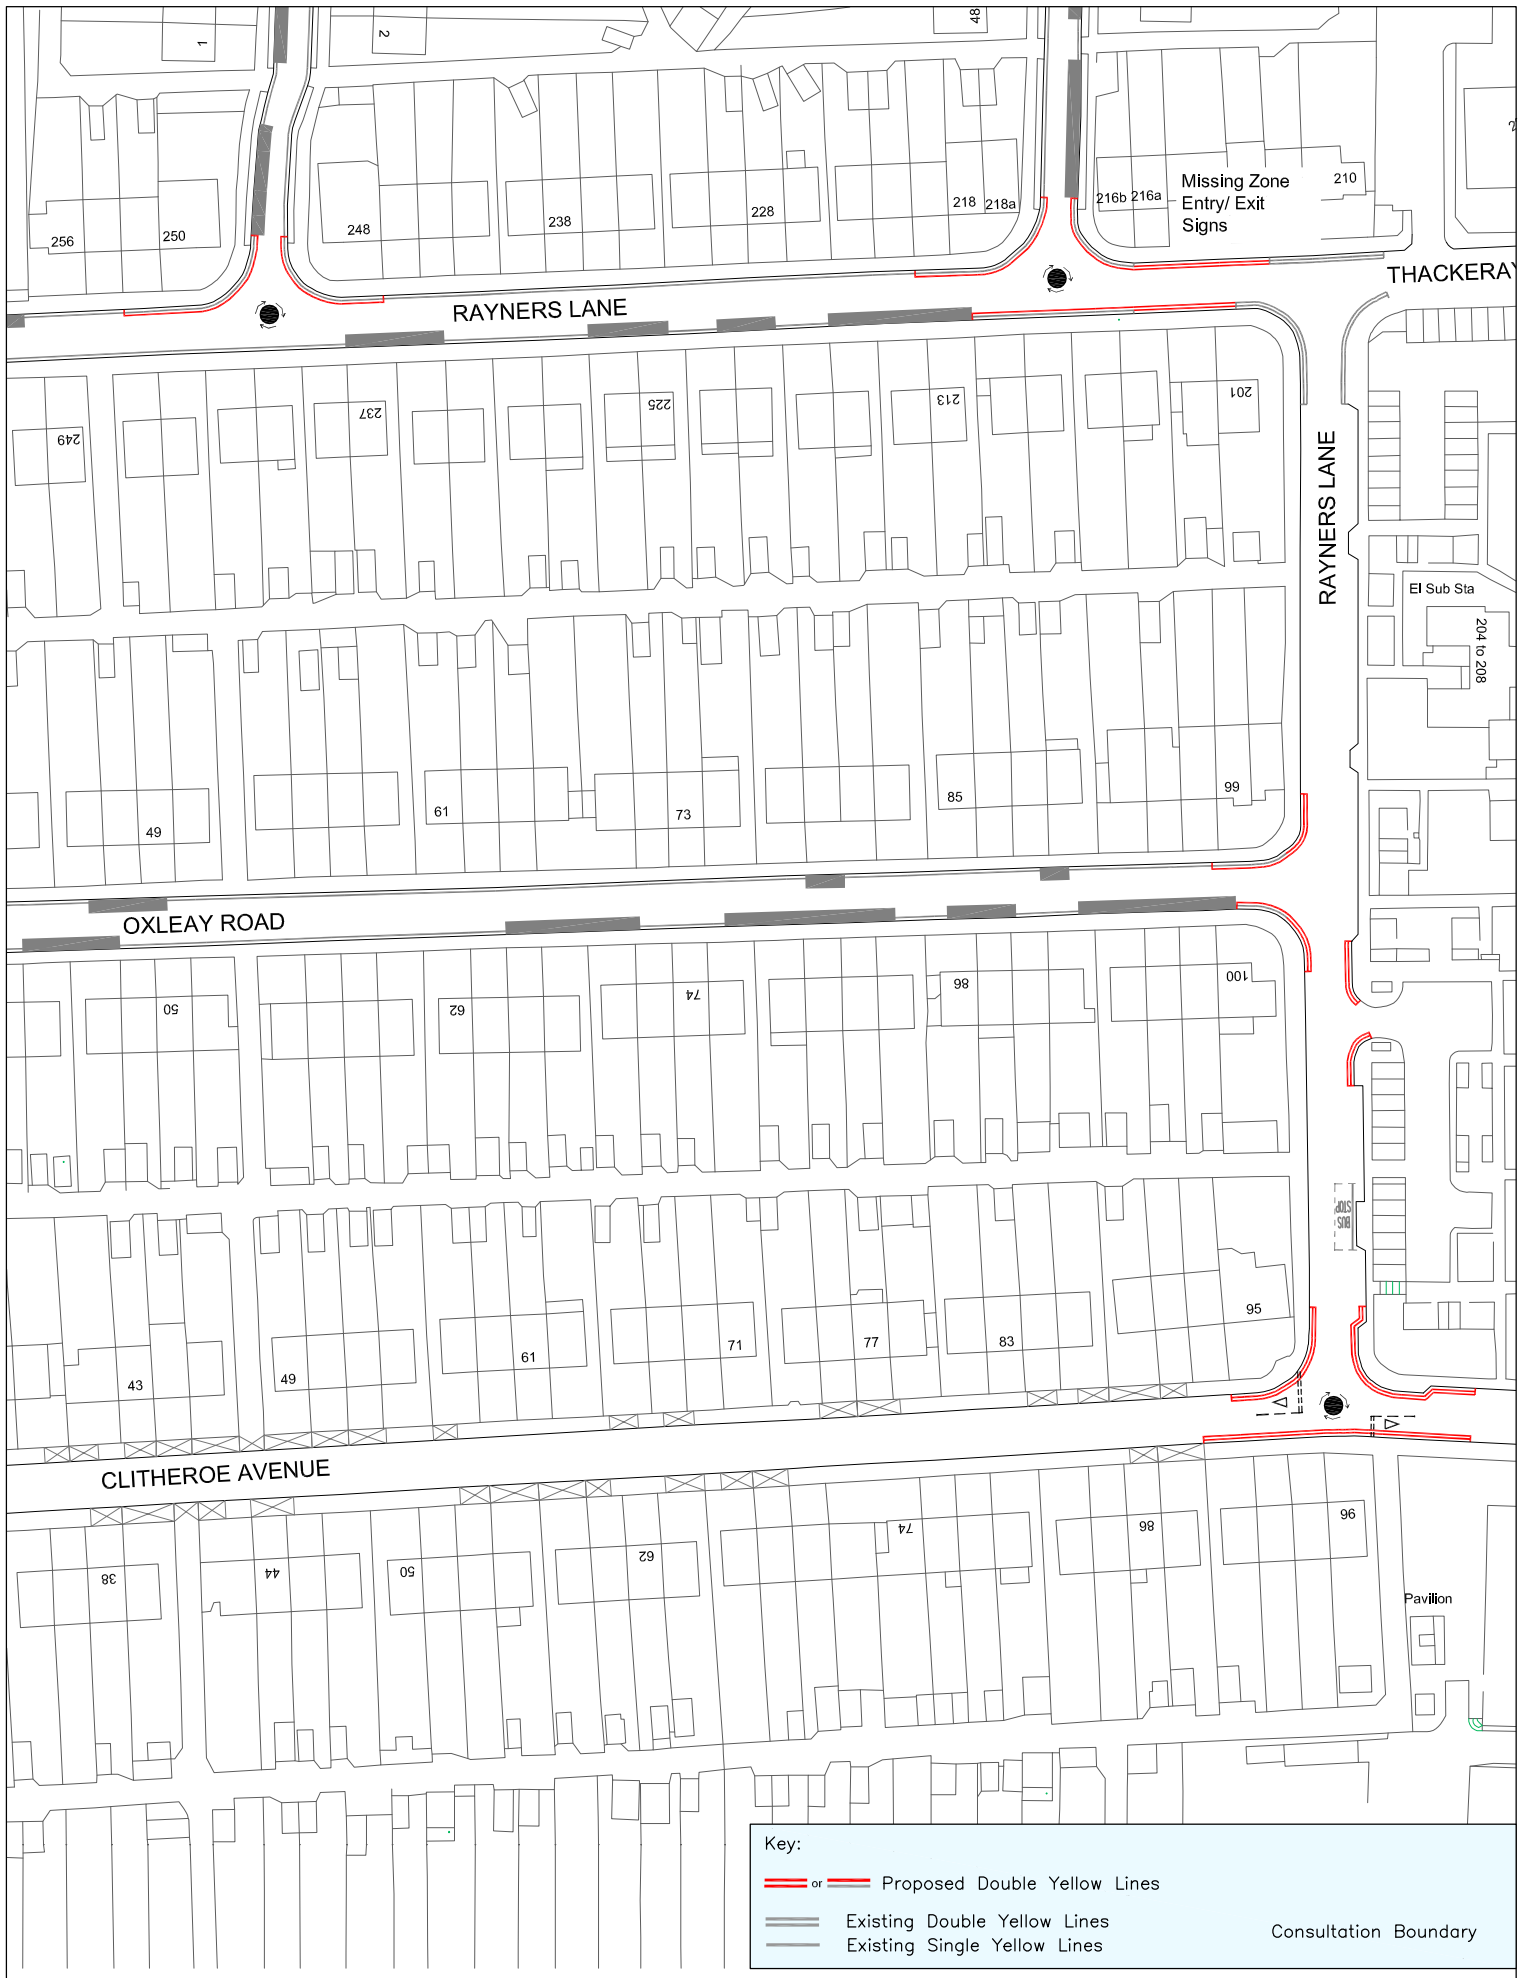

**Key:**

- == or — Proposed Double Yellow Lines
- == Existing Double Yellow Lines
- Existing Single Yellow Lines

Consultation Boundary



COMMUNITY & ENVIRONMENT  
TRANSPORTATION

P.O. Box 39, Civic Centre,  
Harrow, Middlesex. HA1 2XA  
Tel: 020 8863 5611  
Fax: 020 8420 9611


Project  
**Rayners Lane Controlled Parking  
Zone L - Review**

Title  
**Proposed Double Yellow Lines - Consultation  
Plan 13**

Scale N.T.S	Drawn P.T Date 06/7/10	Checked P.S.N
----------------	---------------------------	------------------

This map is reproduced from or based upon Ordnance Survey material with the permission of Ordnance Survey on behalf of the Controller of Her Majesty's Stationery Office (C) Crown copyright. Unauthorised reproduction infringes Crown Copyright and may lead to prosecution or civil proceedings. London Borough of Harrow 100019206.



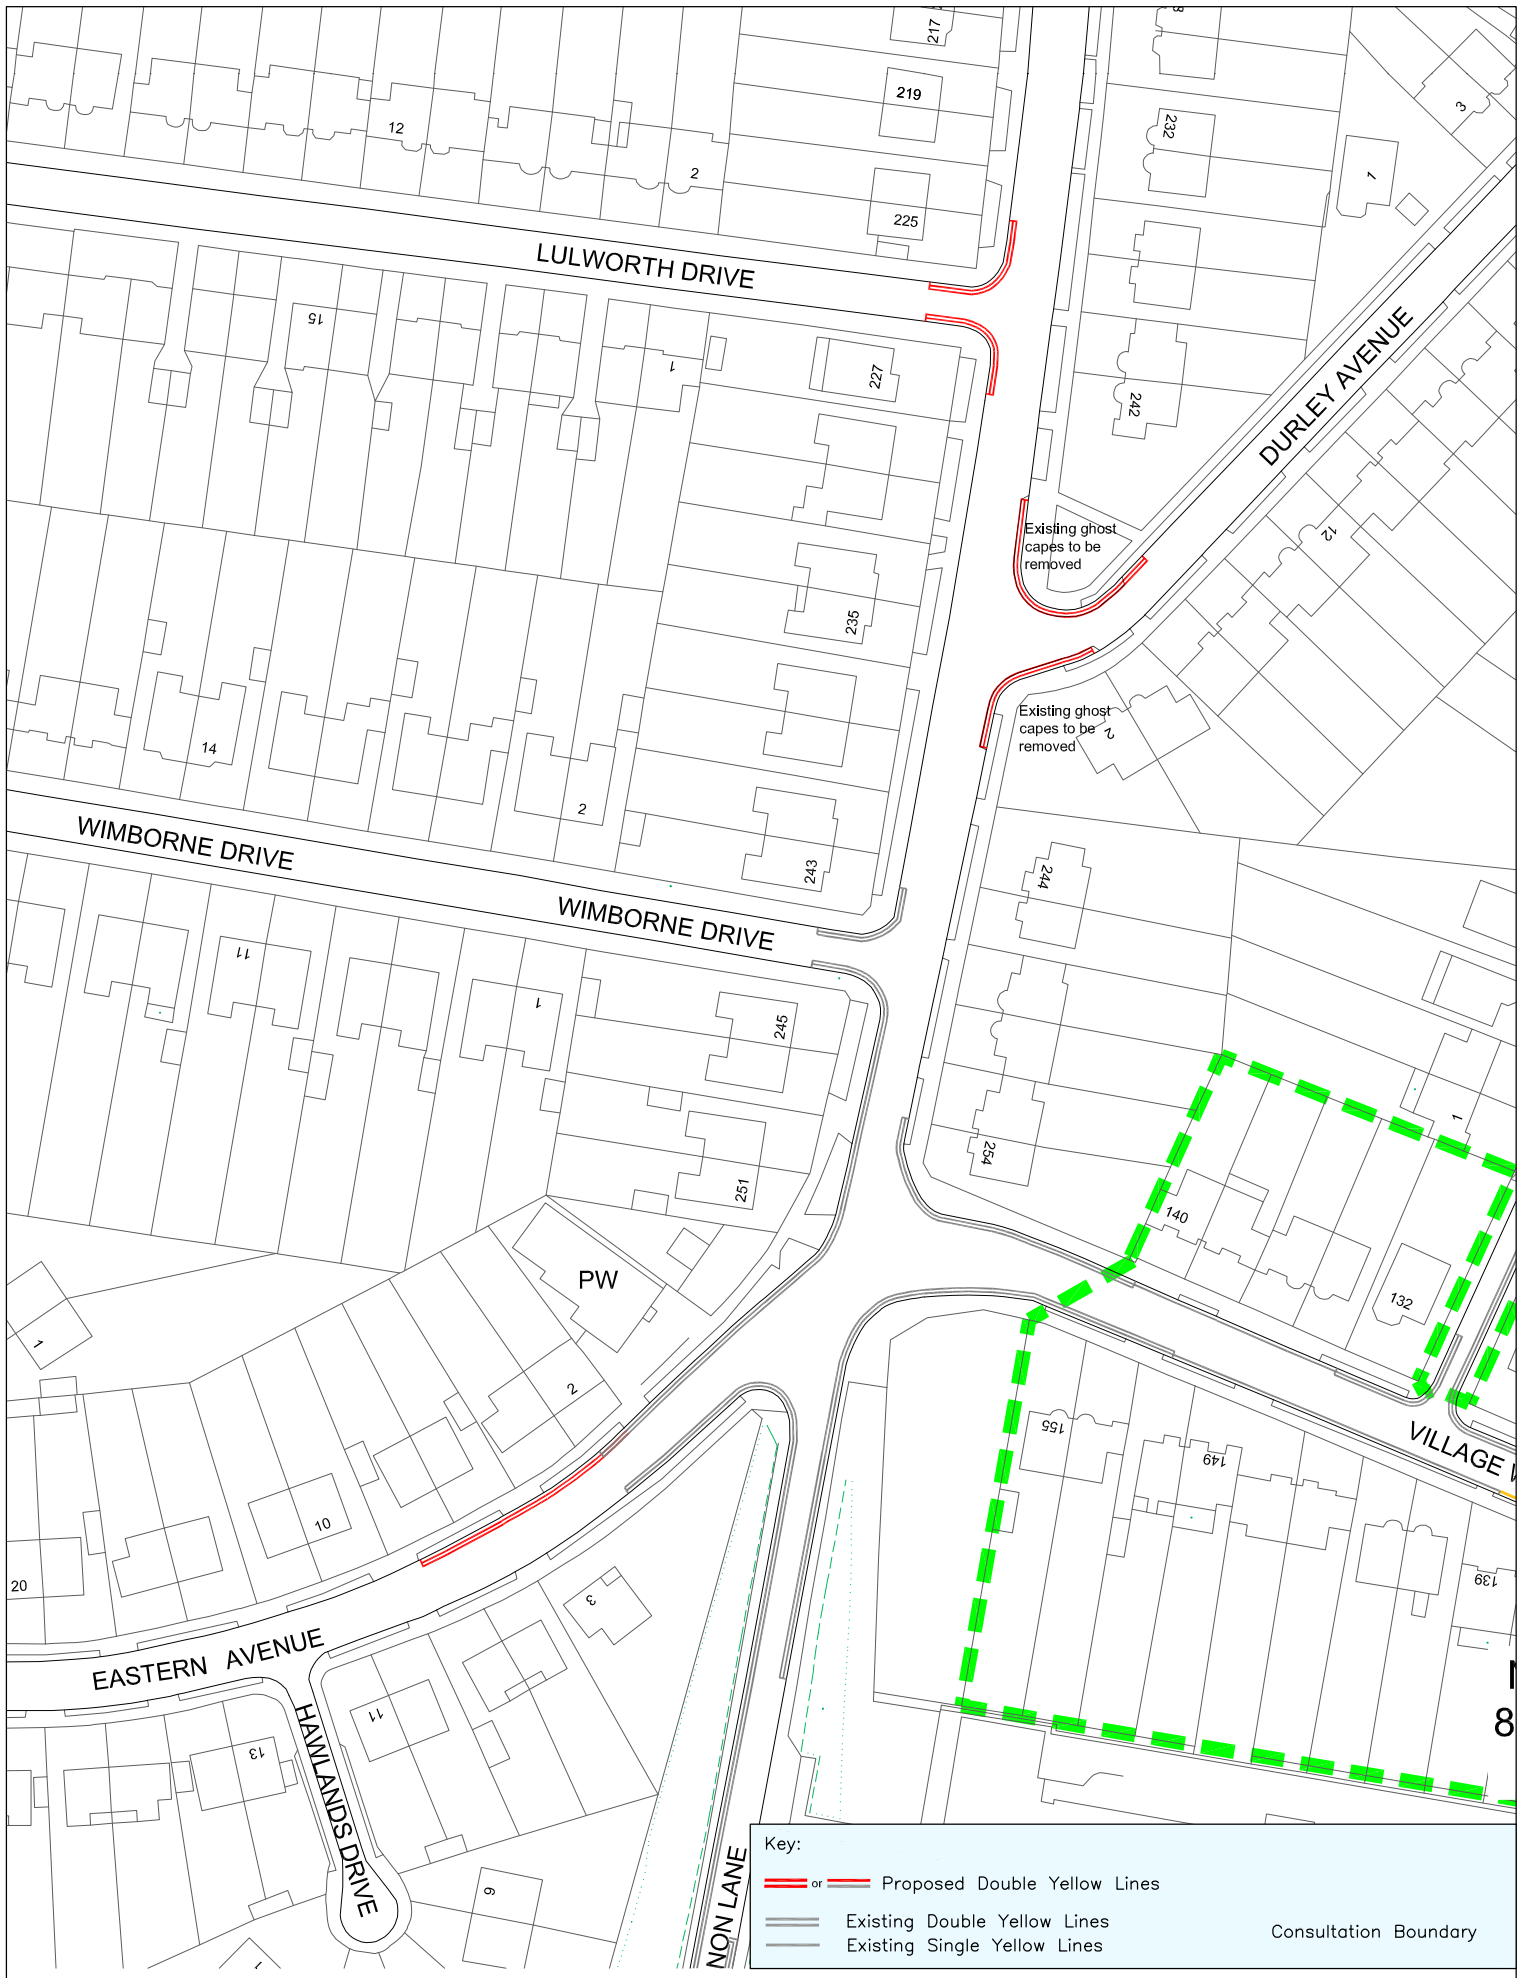

Key:

- or — Proposed Double Yellow Lines
- Existing Double Yellow Lines
- Existing Single Yellow Lines
- - - Consultation Boundary



COMMUNITY & ENVIRONMENT  
TRANSPORTATION

P.O. Box 39, Civic Centre,  
Harrow, Middlesex. HA1 2XA  
Tel: 020 8863 5611  
Fax: 020 8420 9611


Project  
Rayners Lane Controlled Parking  
Zone L - Review

Title  
Proposed Double Yellow Lines -  
Statutory Consultation  
Plan 14

Scale N.T.S	Drawn P.T	Checked
	Date 21/01/11	P.S.N

This map is reproduced from or based upon Ordnance Survey material with the permission of Ordnance Survey on behalf of the Controller of Her Majesty's Stationery Office (c) Crown copyright. Unauthorised reproduction infringes Crown Copyright and may lead to prosecution or civil proceedings. London Borough of Harrow 100019206.



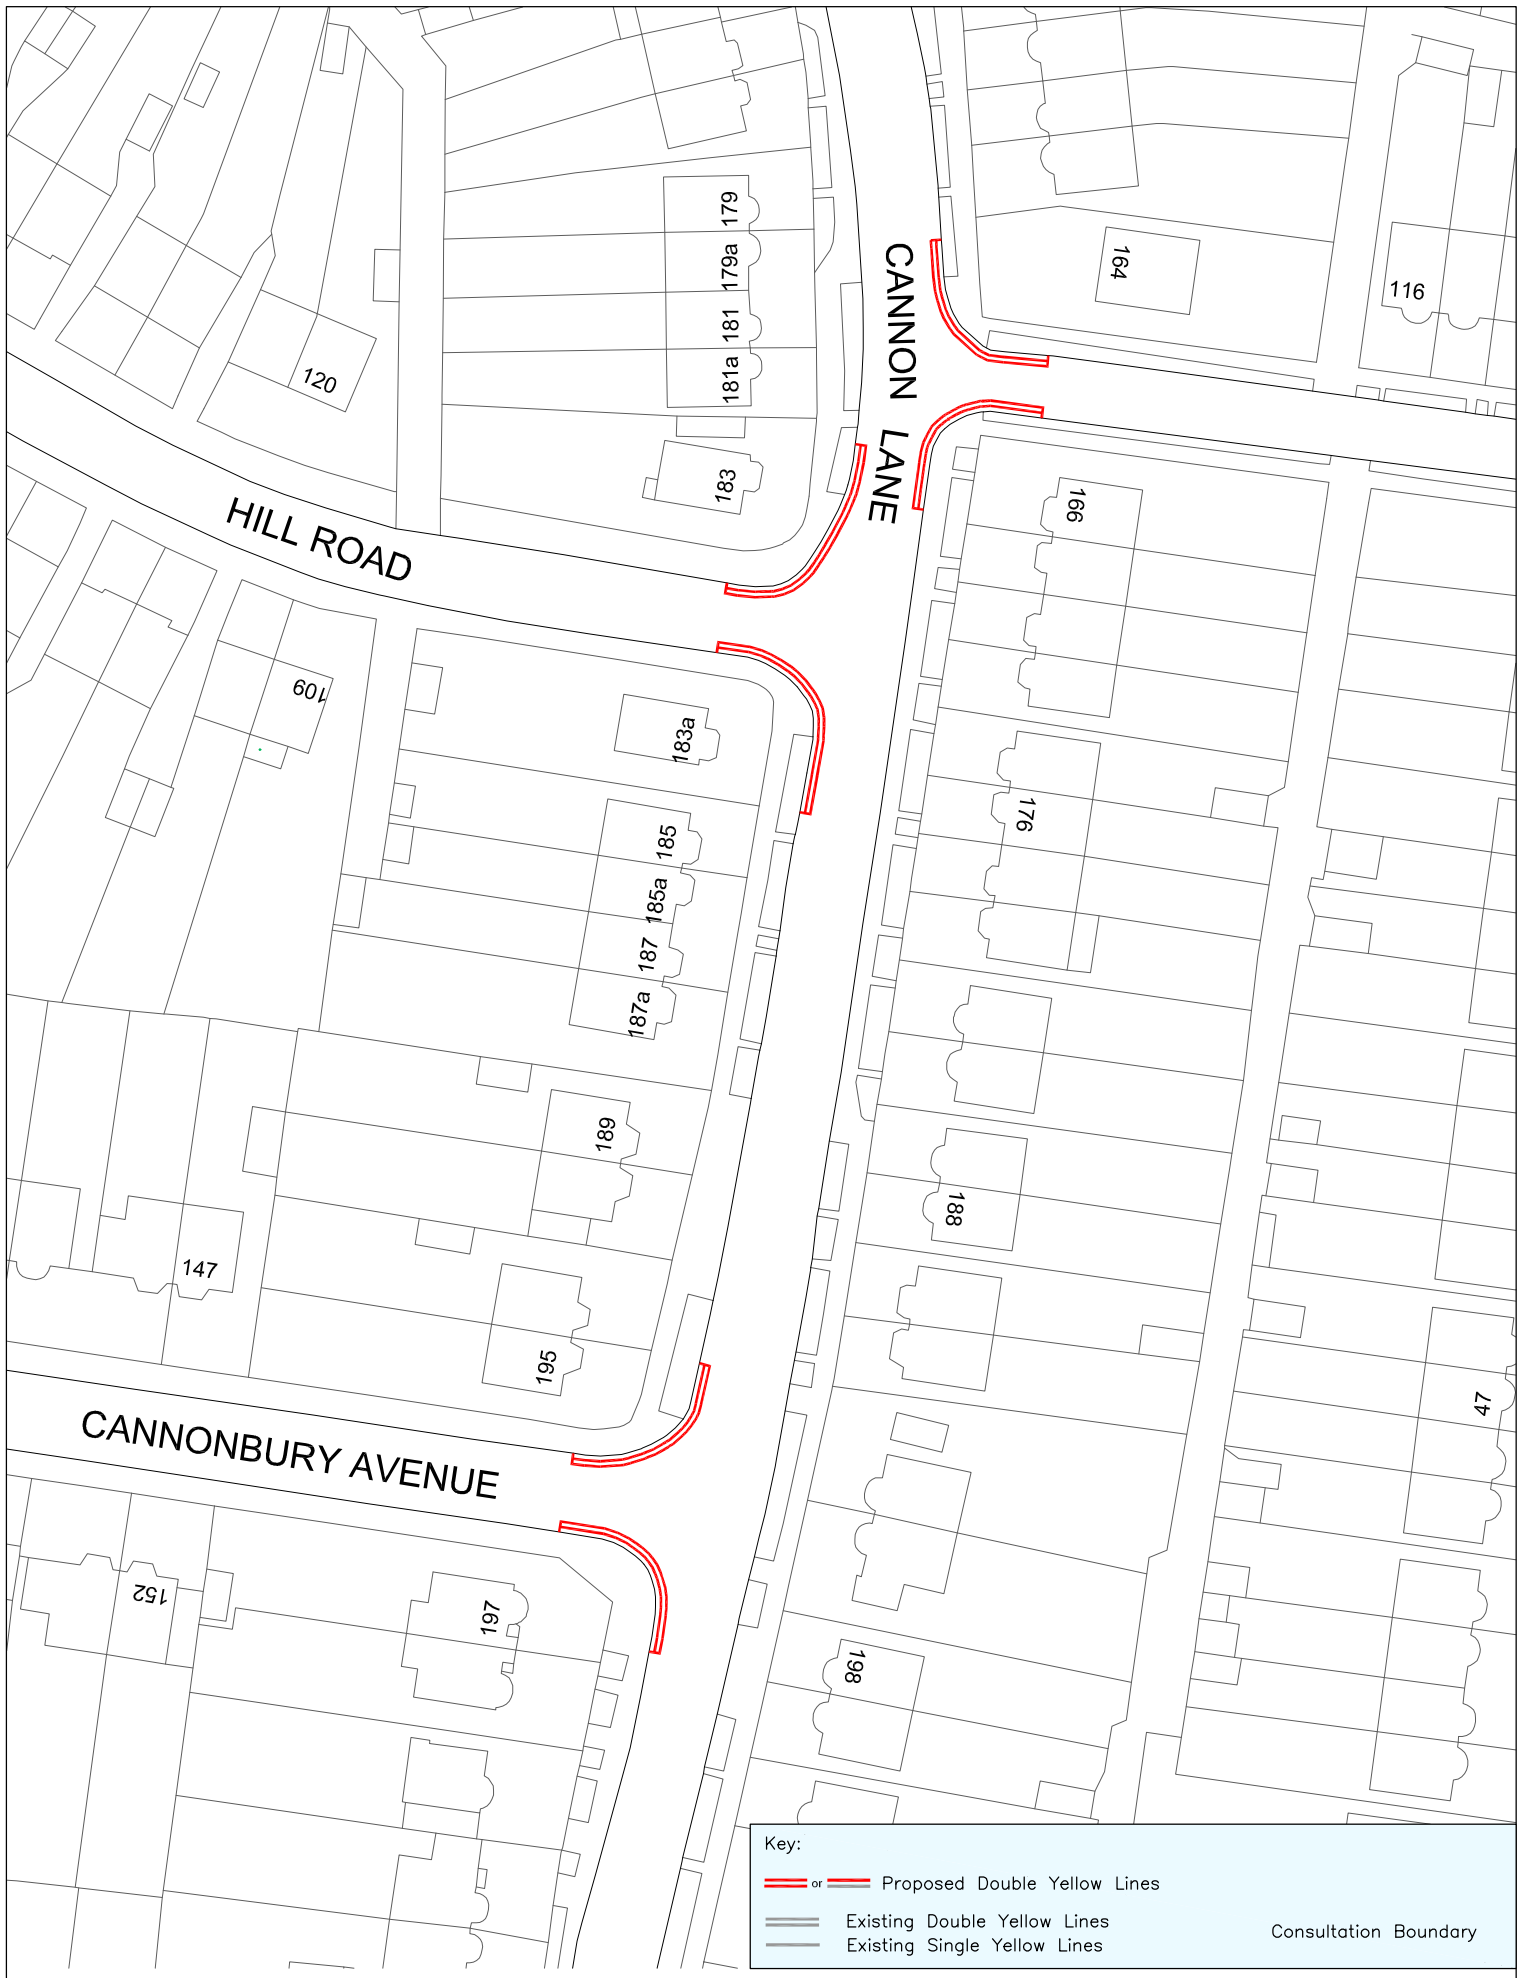

Key:

- or Proposed Double Yellow Lines
- Existing Double Yellow Lines
- Existing Single Yellow Lines

Consultation Boundary



COMMUNITY & ENVIRONMENT  
TRANSPORTATION

P.O. Box 39, Civic Centre,  
Harrow, Middlesex. HA1 2XA  
Tel: 020 8863 5611  
Fax: 020 8420 9611


Project  
Rayners Lane Controlled Parking  
Zone L - Review

Title  
Proposed Double Yellow Lines - Consultation  
Plan 15

Scale N.T.S	Drawn P.T	Checked
	Date 06/7/10	P.S.N

This map is reproduced from or based upon Ordnance Survey material with the permission of Ordnance Survey on behalf of the Controller of Her Majesty's Stationary Office (C) Crown copyright. Unauthorised reproduction infringes Crown Copyright and may lead to prosecution or civil proceedings. London Borough of Harrow 100019206.



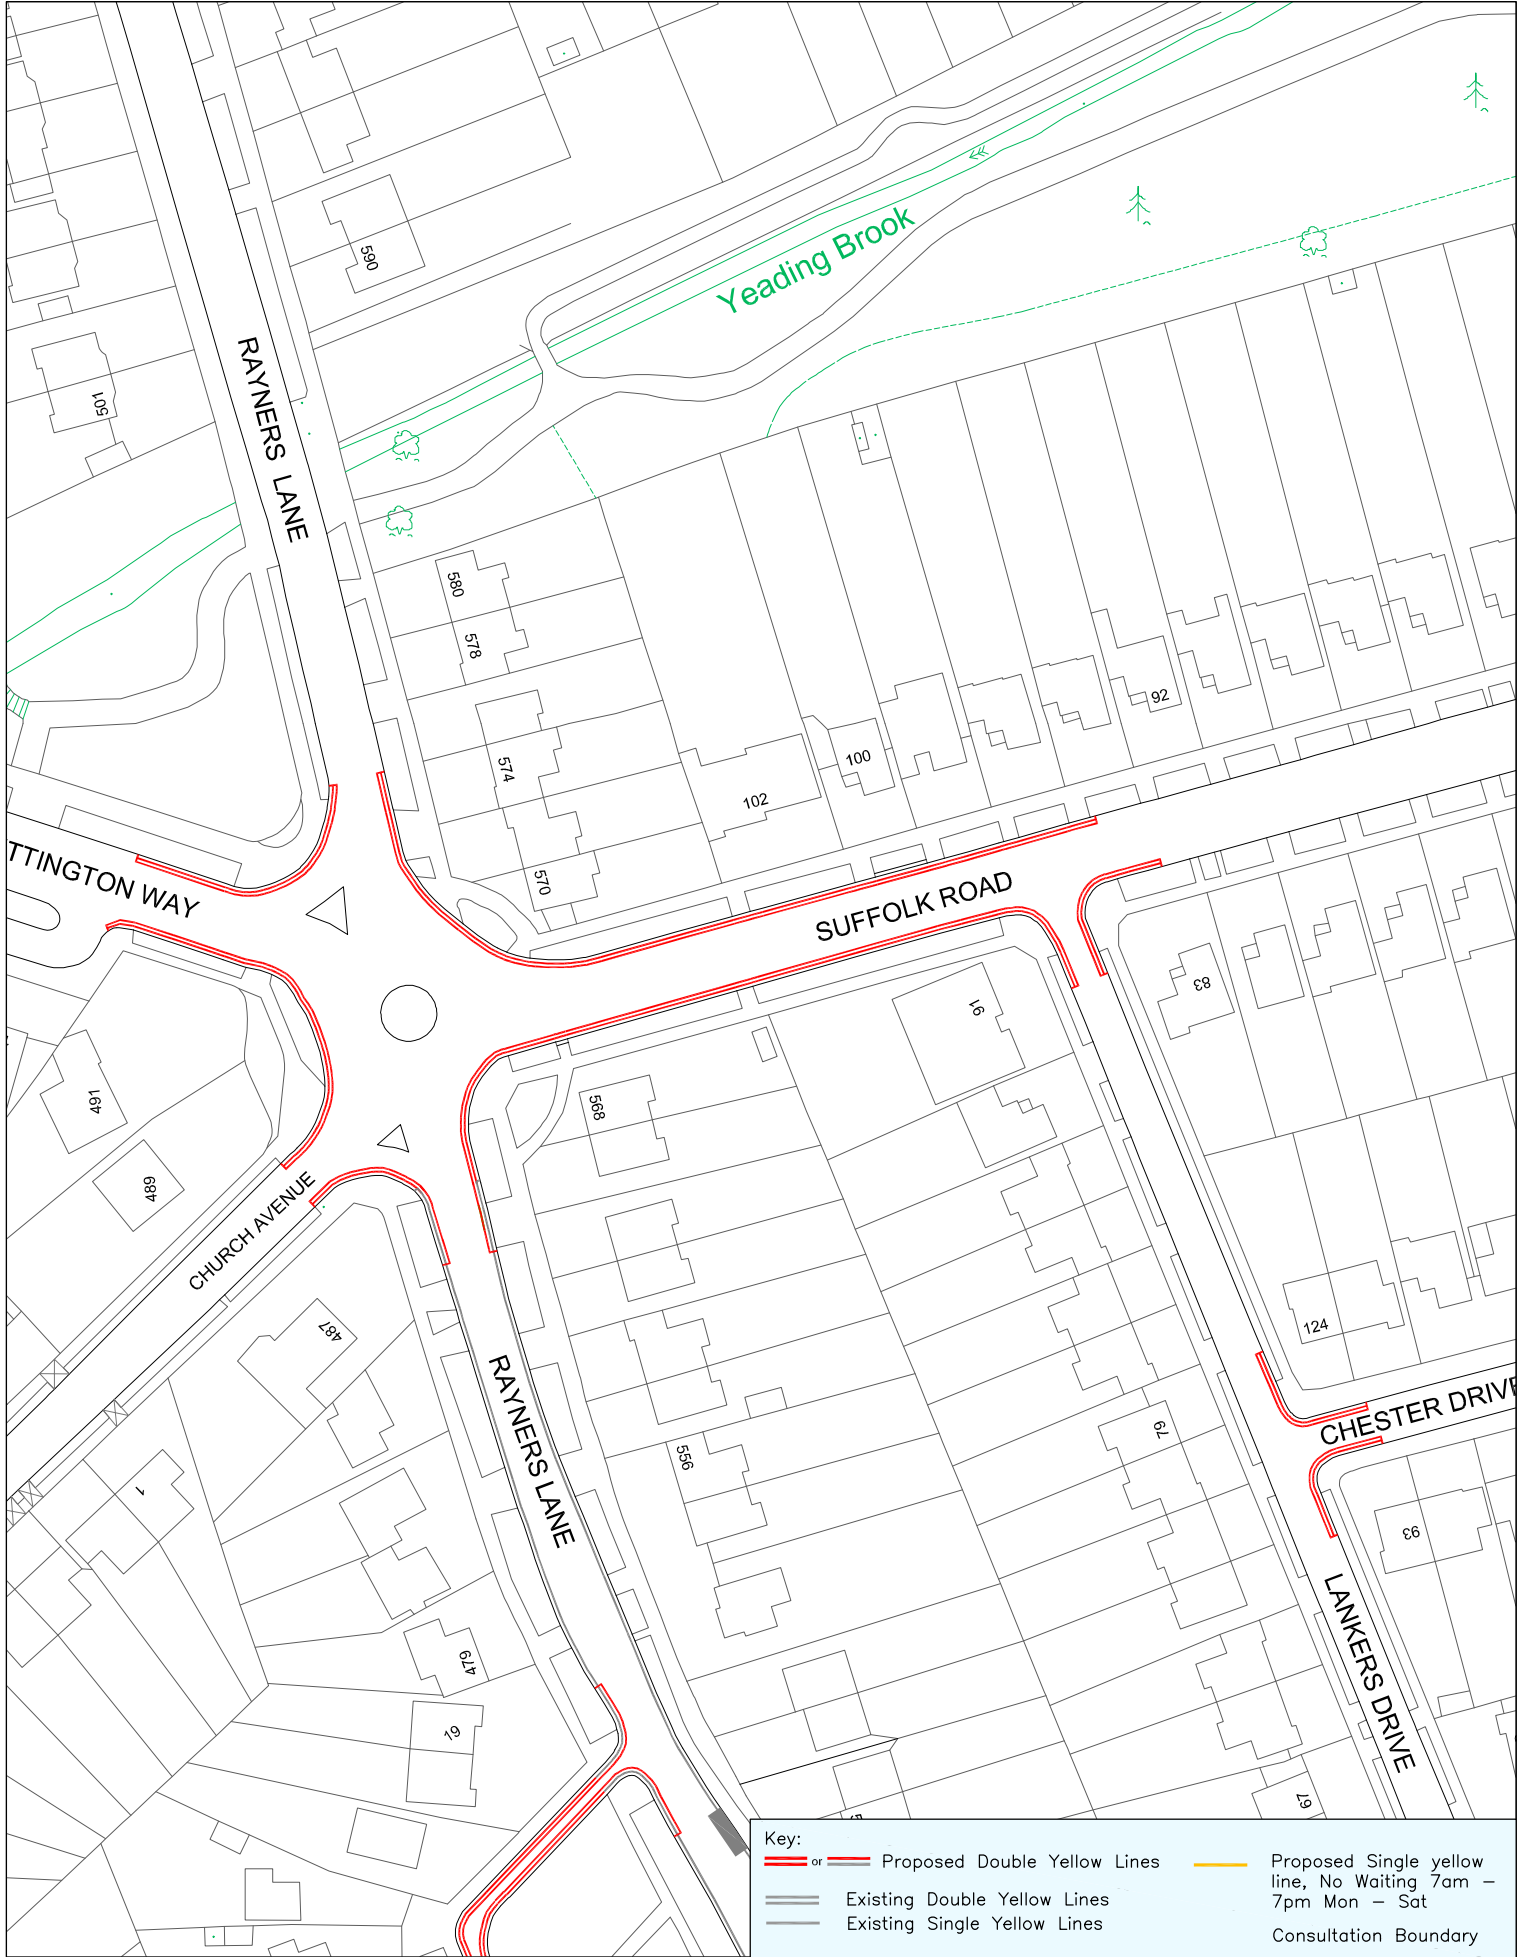

Key:		
	Proposed Double Yellow Lines	
	Existing Double Yellow Lines	Proposed Single yellow line, No Waiting 7am – 7pm Mon – Sat
	Existing Single Yellow Lines	Consultation Boundary



COMMUNITY & ENVIRONMENT  
TRANSPORTATION

P.O. Box 39, Civic Centre,  
Harrow, Middlesex. HA1 2XA  
Tel: 020 8863 5611  
Fax: 020 8420 9611

Project  
Rayners Lane Controlled Parking  
Zone L - Review

Title  
Proposed Double Yellow Lines - Consultation  
Plan 16

Scale	Drawn P.T	Checked
N.T.S	Date 06/7/10	P.S.N

This map is reproduced from or based upon Ordnance Survey material with the permission of Ordnance Survey on behalf of the Controller of Her Majesty's Stationery Office (c) Crown copyright. Unauthorised reproduction infringes Crown Copyright and may lead to prosecution or civil proceedings. London Borough of Harrow 100019206.







COMMUNITY & ENVIRONMENT  
TRANSPORTATION

P.O. Box 39, Civic Centre,  
Harrow, Middlesex. HA1 2XA  
Tel: 020 8863 5611  
Fax: 020 8420 9611

Project

Rayners Lane Controlled Parking  
Zone L - Review

Title

Proposed Double Yellow Lines - Consultation  
Plan 17

Scale

N.T.S

Drawn P.T


Date 06/7/10

Checked

P.S.N

This map is reproduced from or based upon Ordnance Survey material with the permission of Ordnance Survey on behalf of the Controller of Her Majesty's Stationery Office (C) Crown copyright. Unauthorised reproduction infringes Crown Copyright and may lead to prosecution or civil proceedings. London Borough of Harrow 100019206.



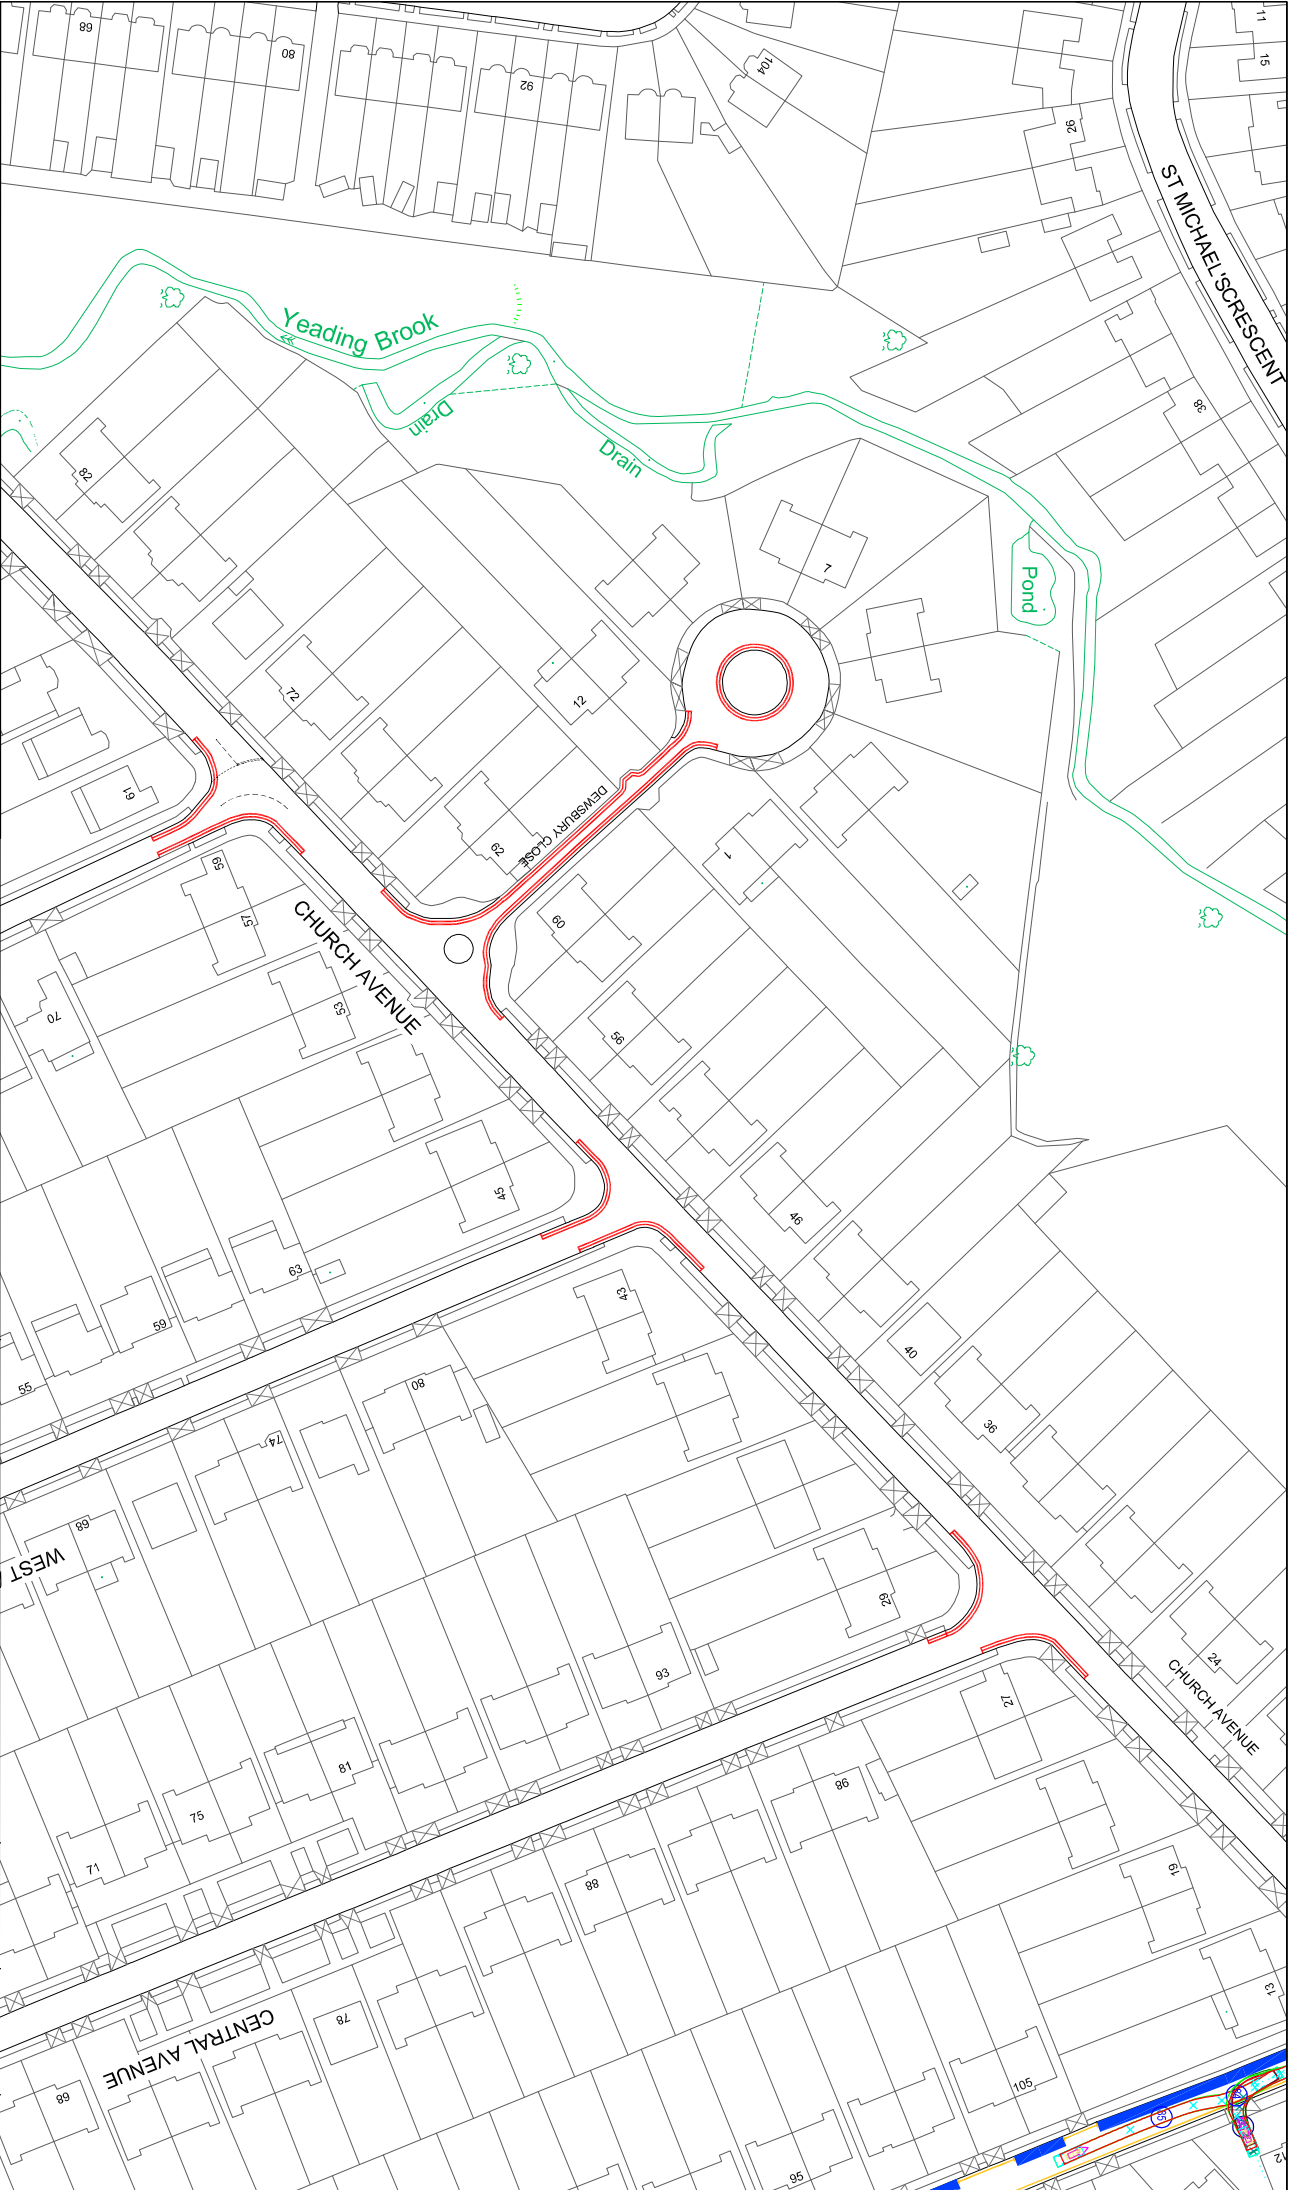

Key:

- == Proposed Double Yellow Lines
- == Existing Double Yellow Lines
- Existing Single Yellow Lines

Consultation Boundary



COMMUNITY & ENVIRONMENT  
TRANSPORTATION

P.O. Box 39, Civic Centre,  
Harrow, Middlesex, HA1 2XA  
Tel: 020 8863 5611  
Fax: 020 8420 9611

Project

**Rayners Lane Controlled Parking  
Zone L - Review**

Title

**Proposed Double Yellow Lines - Consultation  
Plan 18**

Scale

N.T.S

Drawn P.T


Date 06/07/10

Checked

P.S.N

This map is reproduced from or based upon Ordnance Survey material with the permission of Ordnance Survey. All rights reserved. © Crown copyright. Unauthorised reproduction or civil proceedings, London Borough of Harrow 150312426.



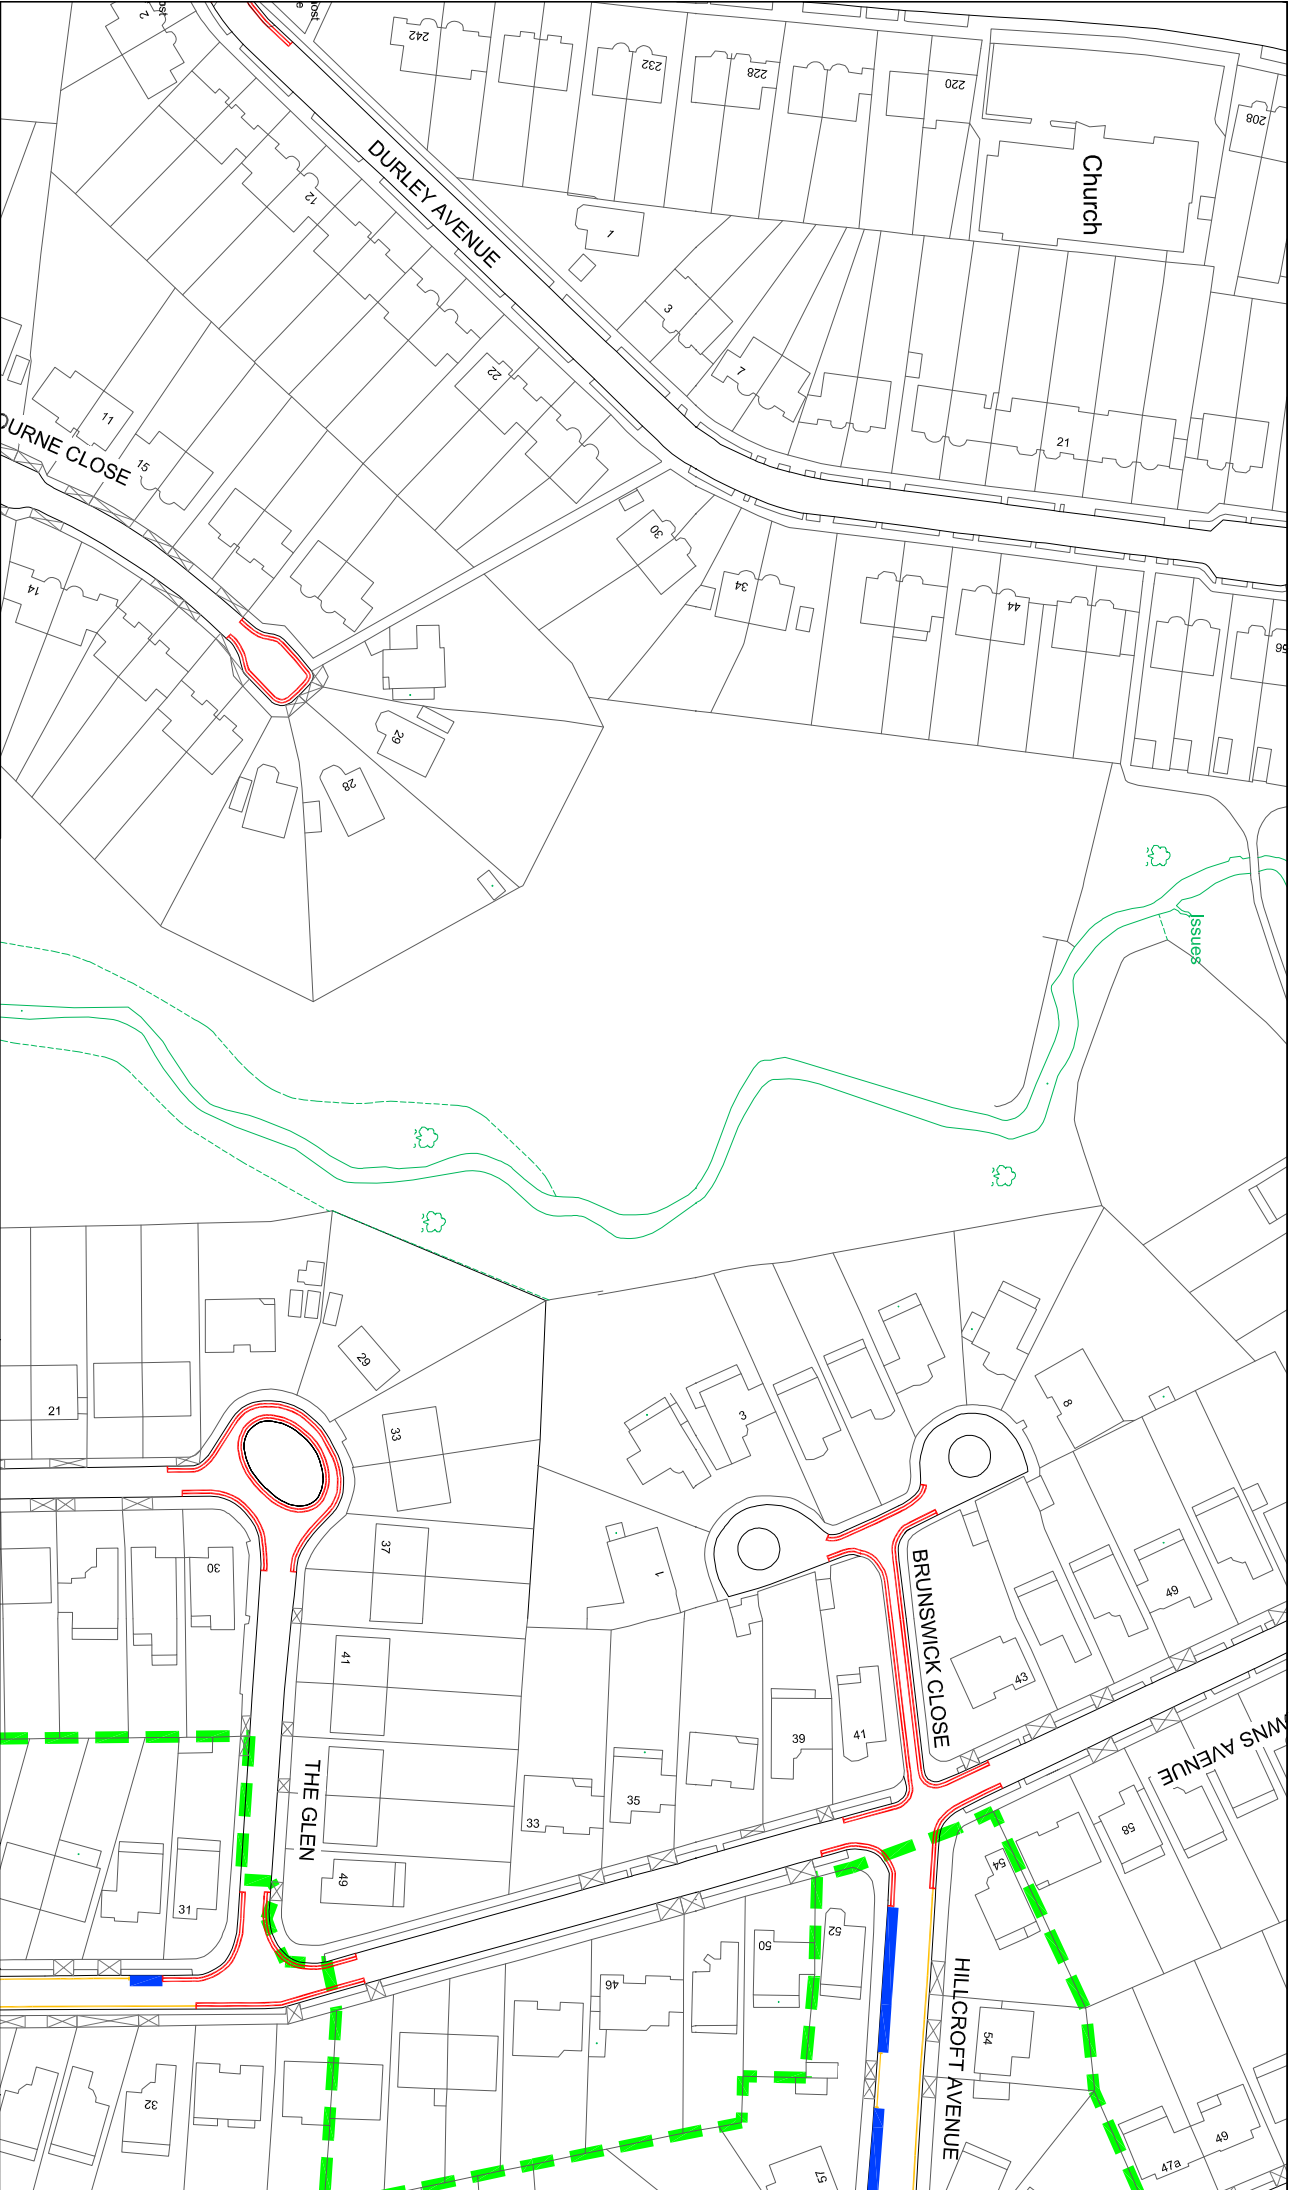

Proposed Double Yellow Lines

Existing Double Yellow Lines

Existing Single Yellow Lines

Consultation Boundary

Key:



LONDON

COMMUNITY & ENVIRONMENT

TRANSPORTATION

P.O. Box 39, Civic Centre,  
Harrow, Middlesex, HA1 2XA  
Tel: 020 8863 5611  
Fax: 020 8420 9611

Project

Rayners Lane Controlled Parking  
Zone L - Review

Title

Proposed Double Yellow Lines - Consultation  
Plan 19

Scale

N.T.S

Drawn P.T

Date 06/07/10


Checked

P.S.N

This map is reproduced from or based upon Ordnance Survey material with the permission of Ordnance Survey. The Crown copyright and any right in the map, or in any data (including the Ordnance Survey name data) which may be reproduced, stored in a retrieval system, or transmitted, in any form or by any means, electronic, mechanical, photocopying, recording, or by any information storage or retrieval system, is hereby acknowledged. London Borough of Harrow 150315245.





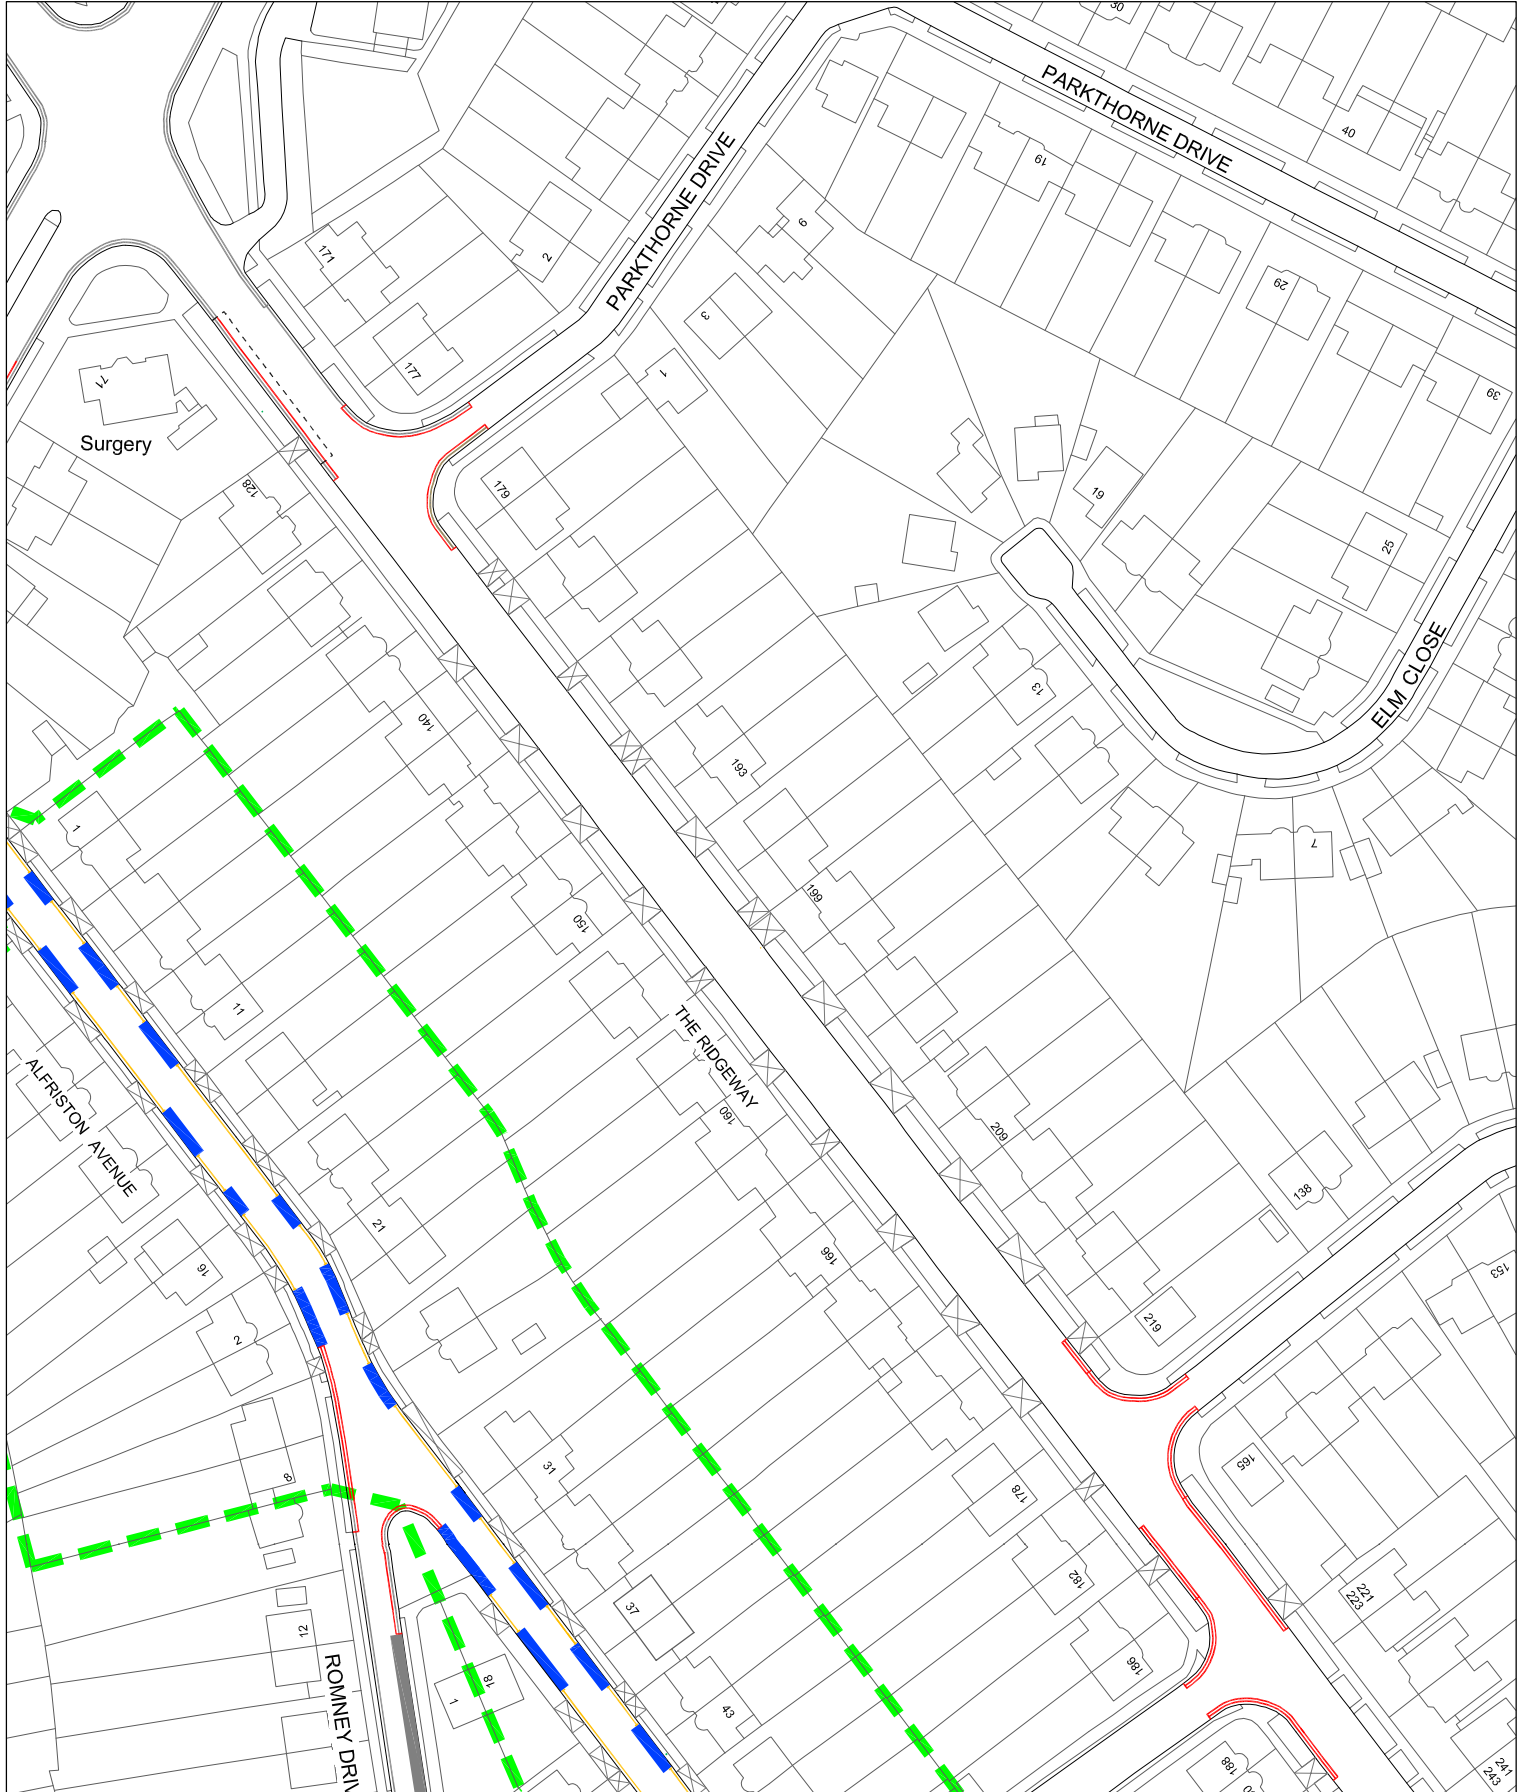

**Key:**

- or Proposed Double Yellow Lines
- Existing Double Yellow Lines
- Existing Single Yellow Lines
- Existing Permit Parking Bay
- Consultation Boundary



**Harrow COUNCIL**  
LONDON

COMMUNITY & ENVIRONMENT  
TRANSPORTATION


P.O. Box 39, Civic Centre,  
Harrow, Middlesex. HA1 2XA  
Tel: 020 8863 5611  
Fax: 020 8420 9611

**Project**  
Rayners Lane Controlled Parking  
Zone L - Review


**Title**  
Proposed Double Yellow Lines - Consultation  
Plan 20

Scale N.T.S	Drawn P.T	Checked P.S.N
	Date 06/7/10	

This map is reproduced from or based upon Ordnance Survey material with the permission of Ordnance Survey on behalf of the Controller of Her Majesty's Stationery Office (C) Crown copyright. Unauthorised reproduction infringes Crown Copyright and may lead to prosecution or civil proceedings. London Borough of Harrow 100019206.





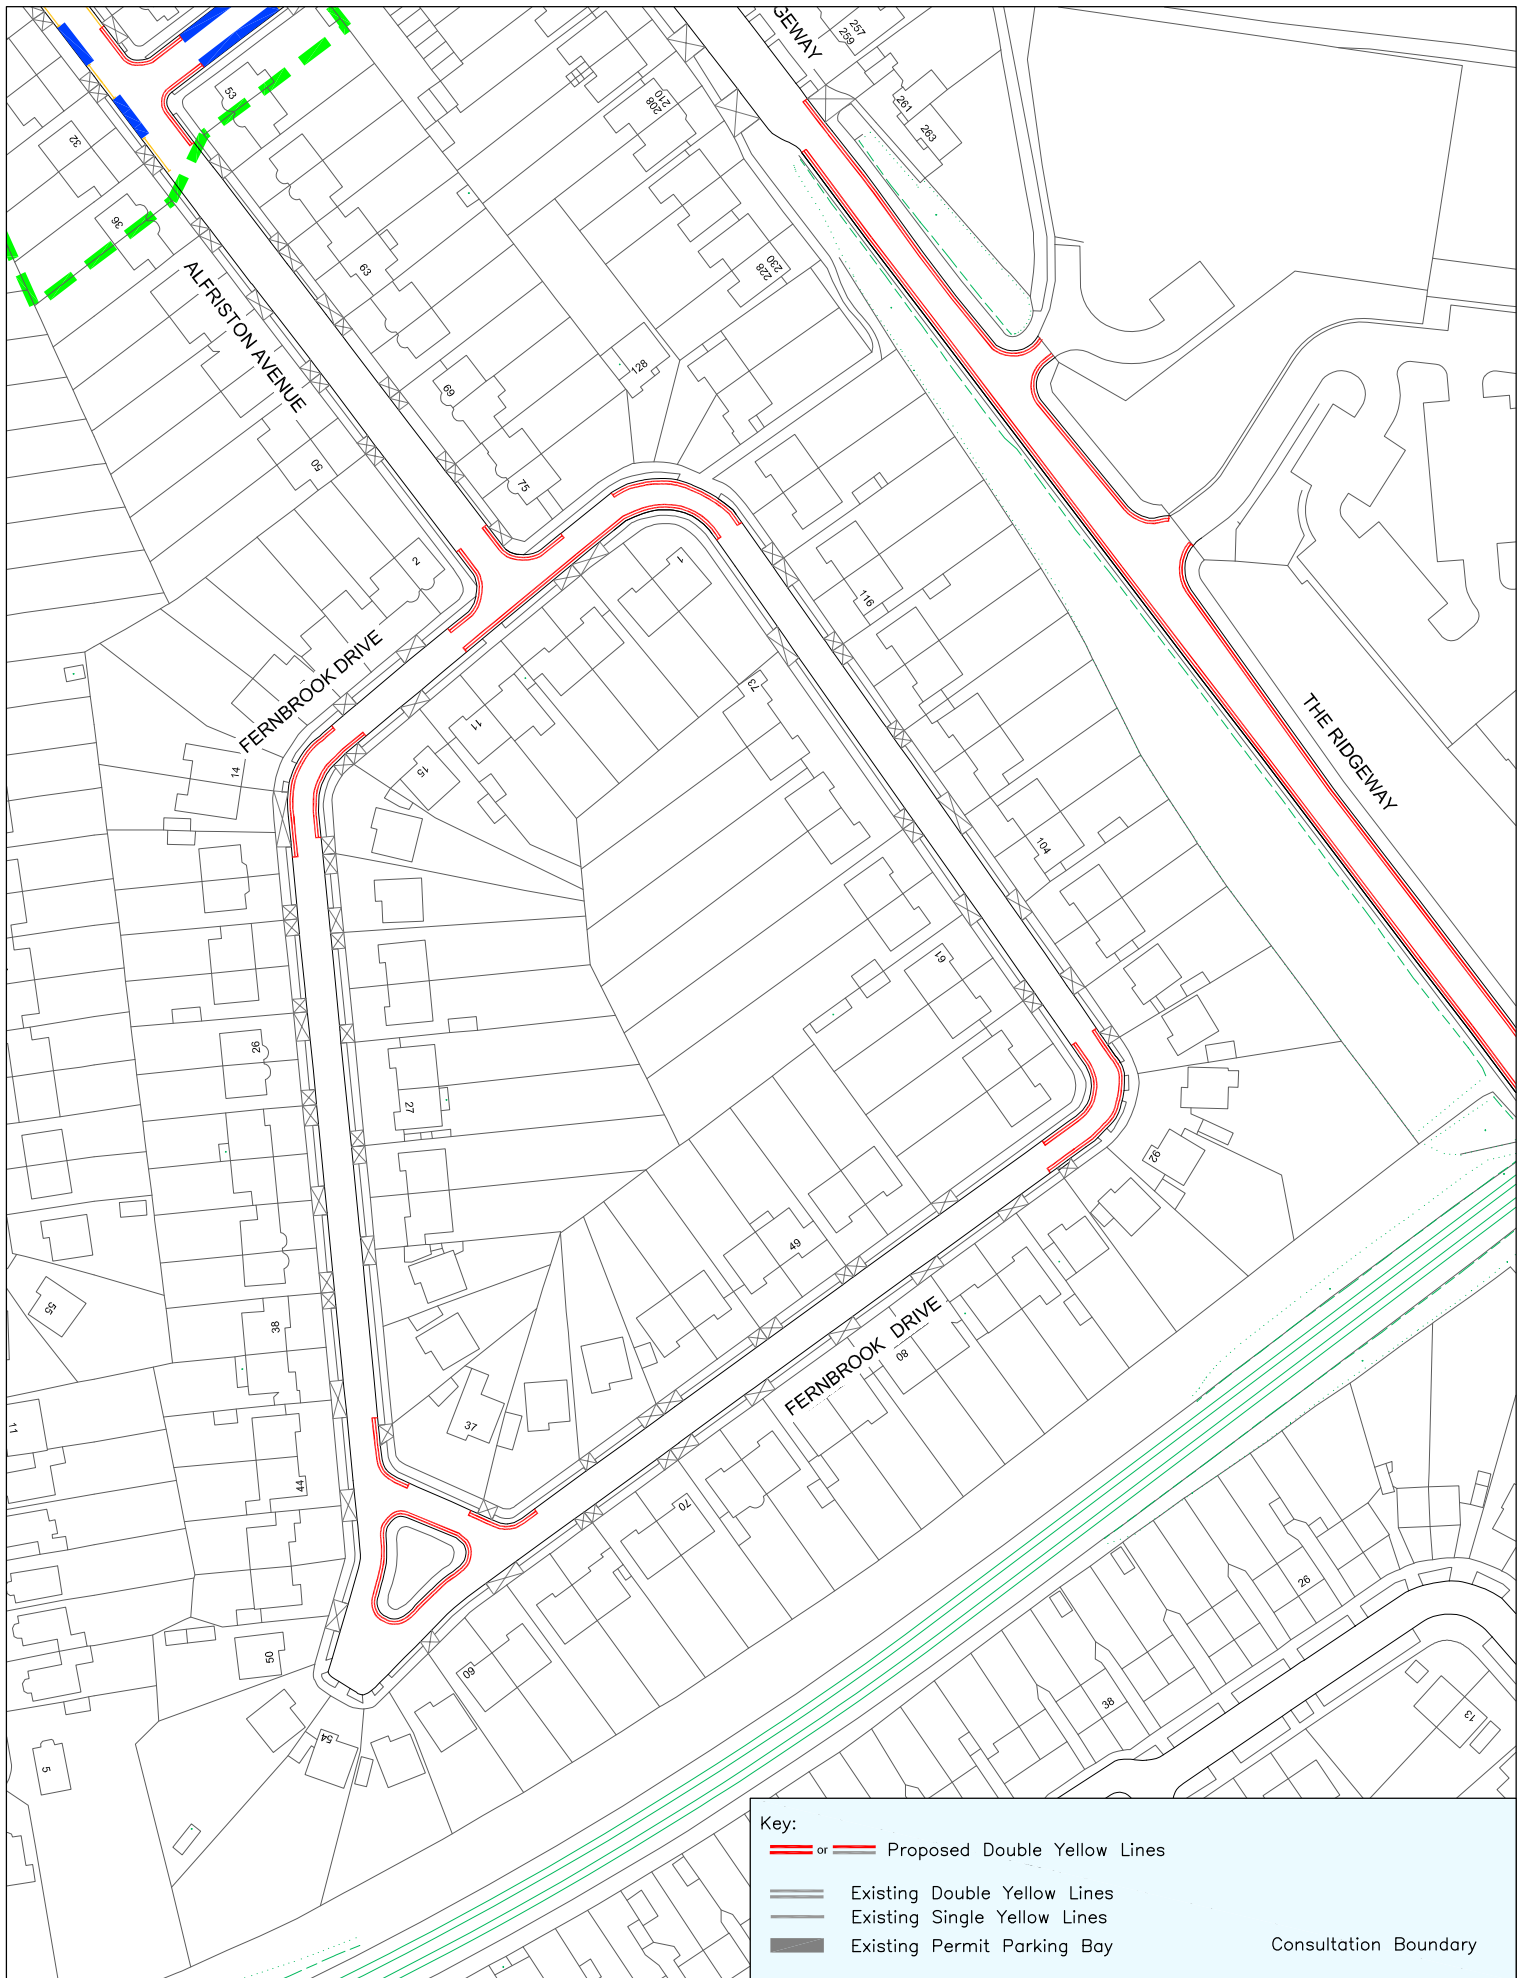

- Key:
- or — Proposed Double Yellow Lines
  - Existing Double Yellow Lines
  - Existing Single Yellow Lines
  - Existing Permit Parking Bay

Consultation Boundary



COMMUNITY & ENVIRONMENT  
TRANSPORTATION

P.O. Box 39, Civic Centre,  
Harrow, Middlesex. HA1 2XA  
Tel: 020 8863 5611  
Fax: 020 8420 9611


Project  
**Rayners Lane Controlled Parking  
Zone L - Review**

Title  
**Proposed Double Yellow Lines - Consultation  
Plan 21**

Scale N.T.S	Drawn P.T	Checked
	Date 06/7/10	P.S.N

This map is reproduced from or based upon Ordnance Survey material with the permission of Ordnance Survey on behalf of the Controller of Her Majesty's Stationary Office (c) Crown copyright. Unauthorised reproduction infringes Crown Copyright and may lead to prosecution or civil proceedings. London Borough of Harrow 100019206.



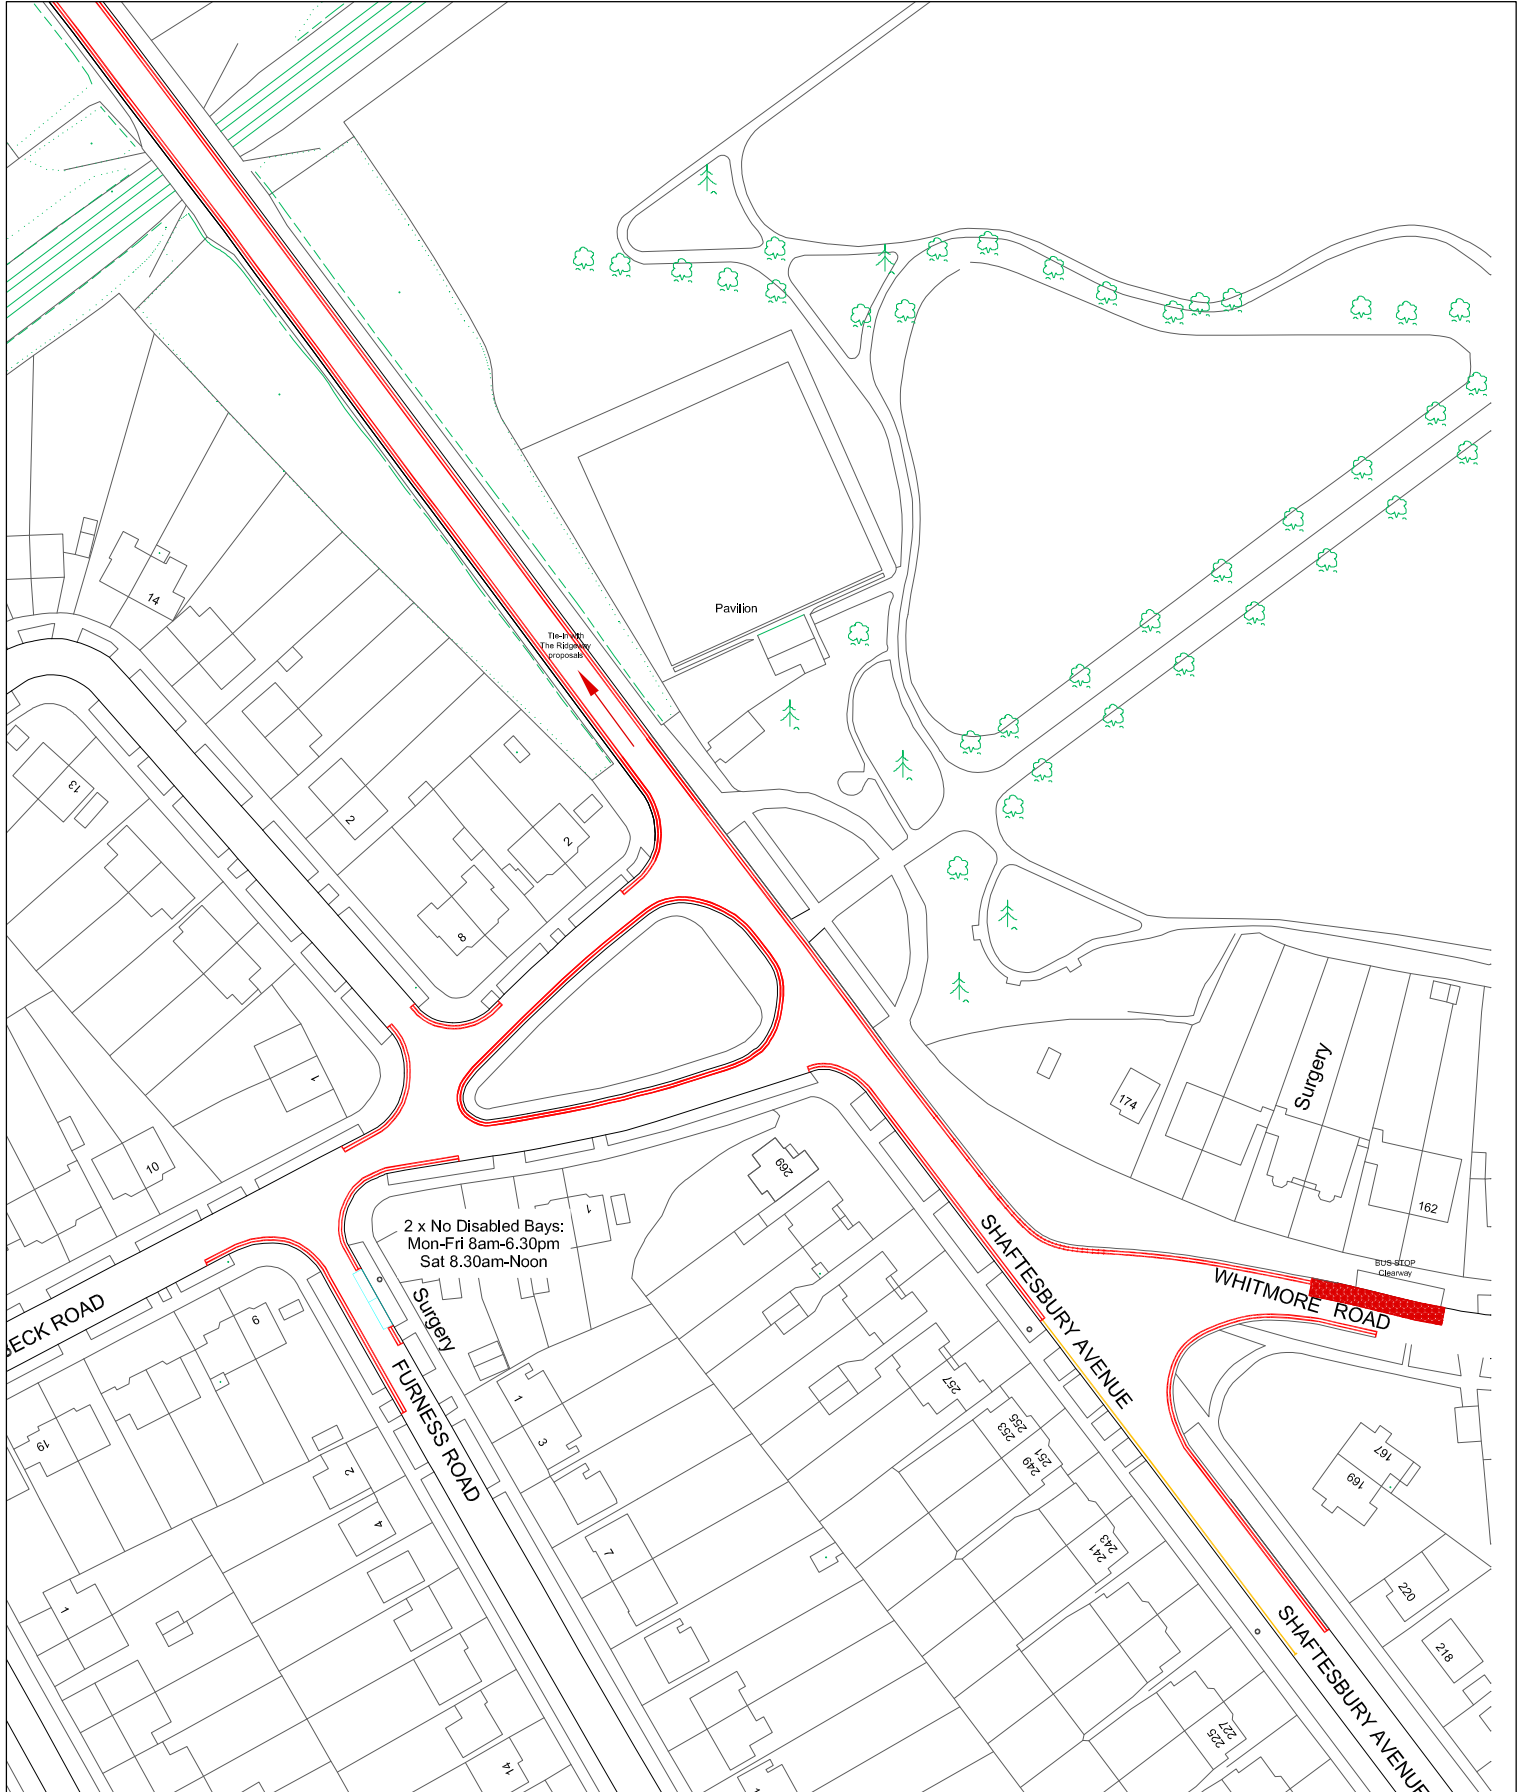

**Key:**

- == or — Proposed Double Yellow Lines
- == Existing Double Yellow Lines
- Existing Single Yellow Lines
- Existing Permit Parking Bay
- Consultation Boundary



**COMMUNITY & ENVIRONMENT**  
TRANSPORTATION


P.O. Box 39, Civic Centre,  
Harrow, Middlesex. HA1 2XA  
Tel: 020 8863 5611  
Fax: 020 8420 9611


**Project**  
Rayners Lane Controlled Parking  
Zone L - Review

**Title**  
Proposed Double Yellow Lines - Consultation  
Plan 22

Scale N.T.S	Drawn P.T	Checked
	Date 06/7/10	P.S.N

This map is reproduced from or based upon Ordnance Survey material with the permission of Ordnance Survey on behalf of the Controller of Her Majesty's Stationary Office (c) Crown copyright. Unauthorised reproduction infringes Crown Copyright and may lead to prosecution or civil proceedings. London Borough of Harrow 100019206.



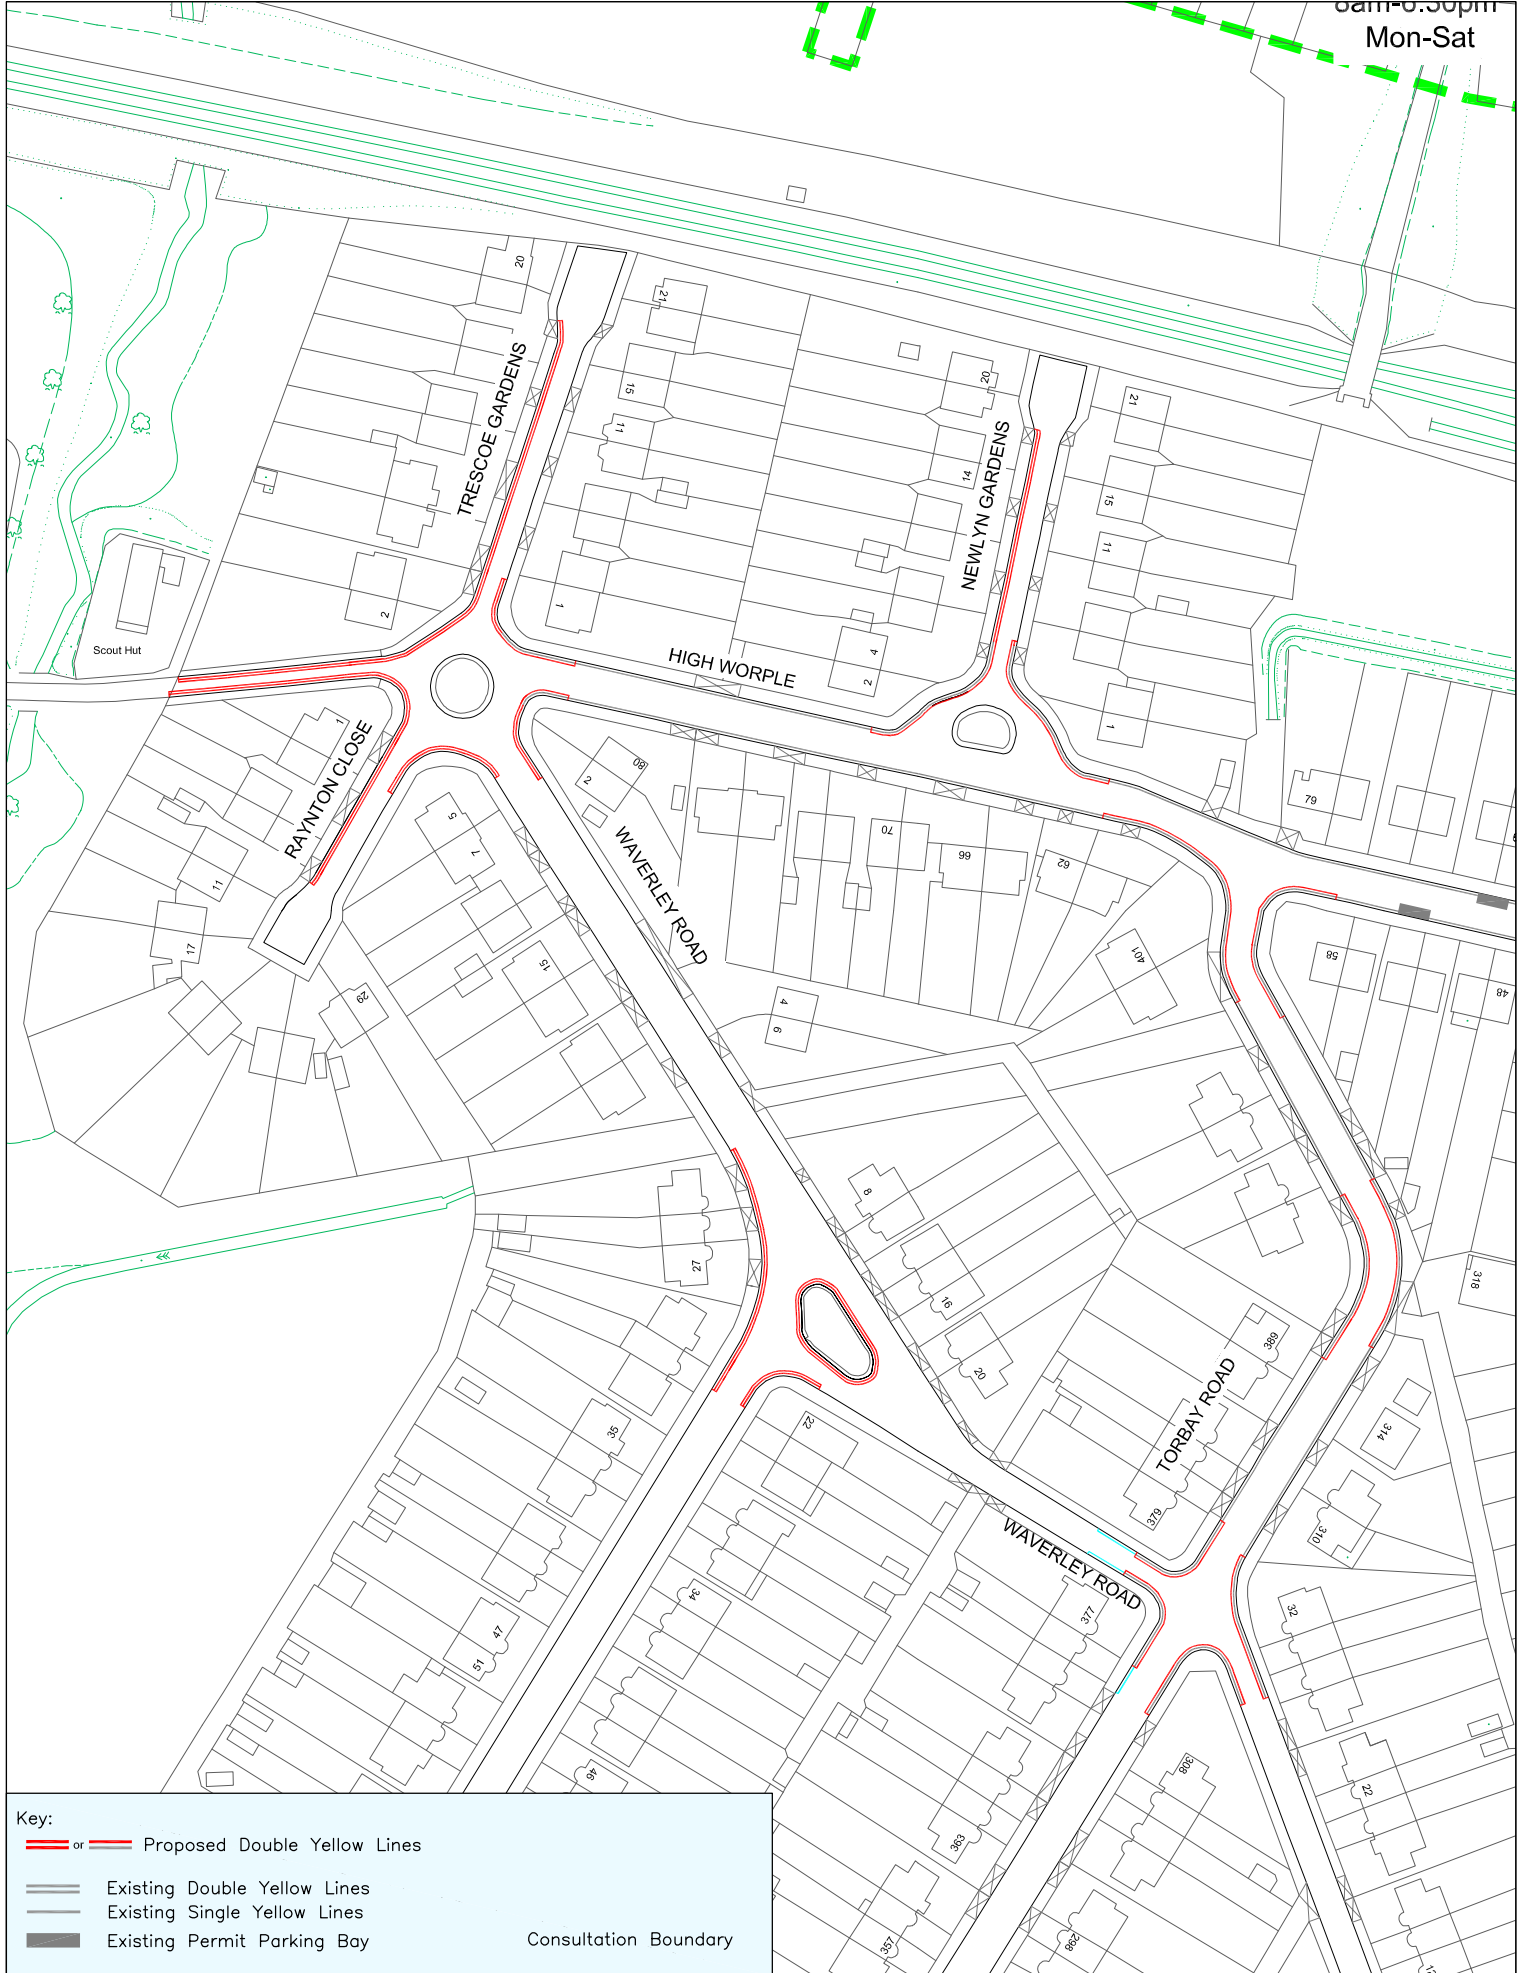

**Key:**

- or Proposed Double Yellow Lines
- Existing Double Yellow Lines
- Existing Single Yellow Lines
- Existing Permit Parking Bay

Consultation Boundary



COMMUNITY & ENVIRONMENT  
TRANSPORTATION

P.O. Box 39, Civic Centre,  
Harrow, Middlesex. HA1 2XA  
Tel: 020 8863 5611  
Fax: 020 8420 9611


Project  
**Rayners Lane Controlled Parking  
Zone L - Review**

Title  
**Proposed Double Yellow Lines - Consultation  
Plan 23**

Scale N.T.S	Drawn P.T Date 06/7/10	Checked P.S.N
----------------	---------------------------	------------------


This map is reproduced from or based upon Ordnance Survey material with the permission of Ordnance Survey on behalf of the Controller of Her Majesty's Stationery Office (c) Crown copyright. Unauthorised reproduction infringes Crown Copyright and may lead to prosecution or civil proceedings. London Borough of Harrow 100019206.



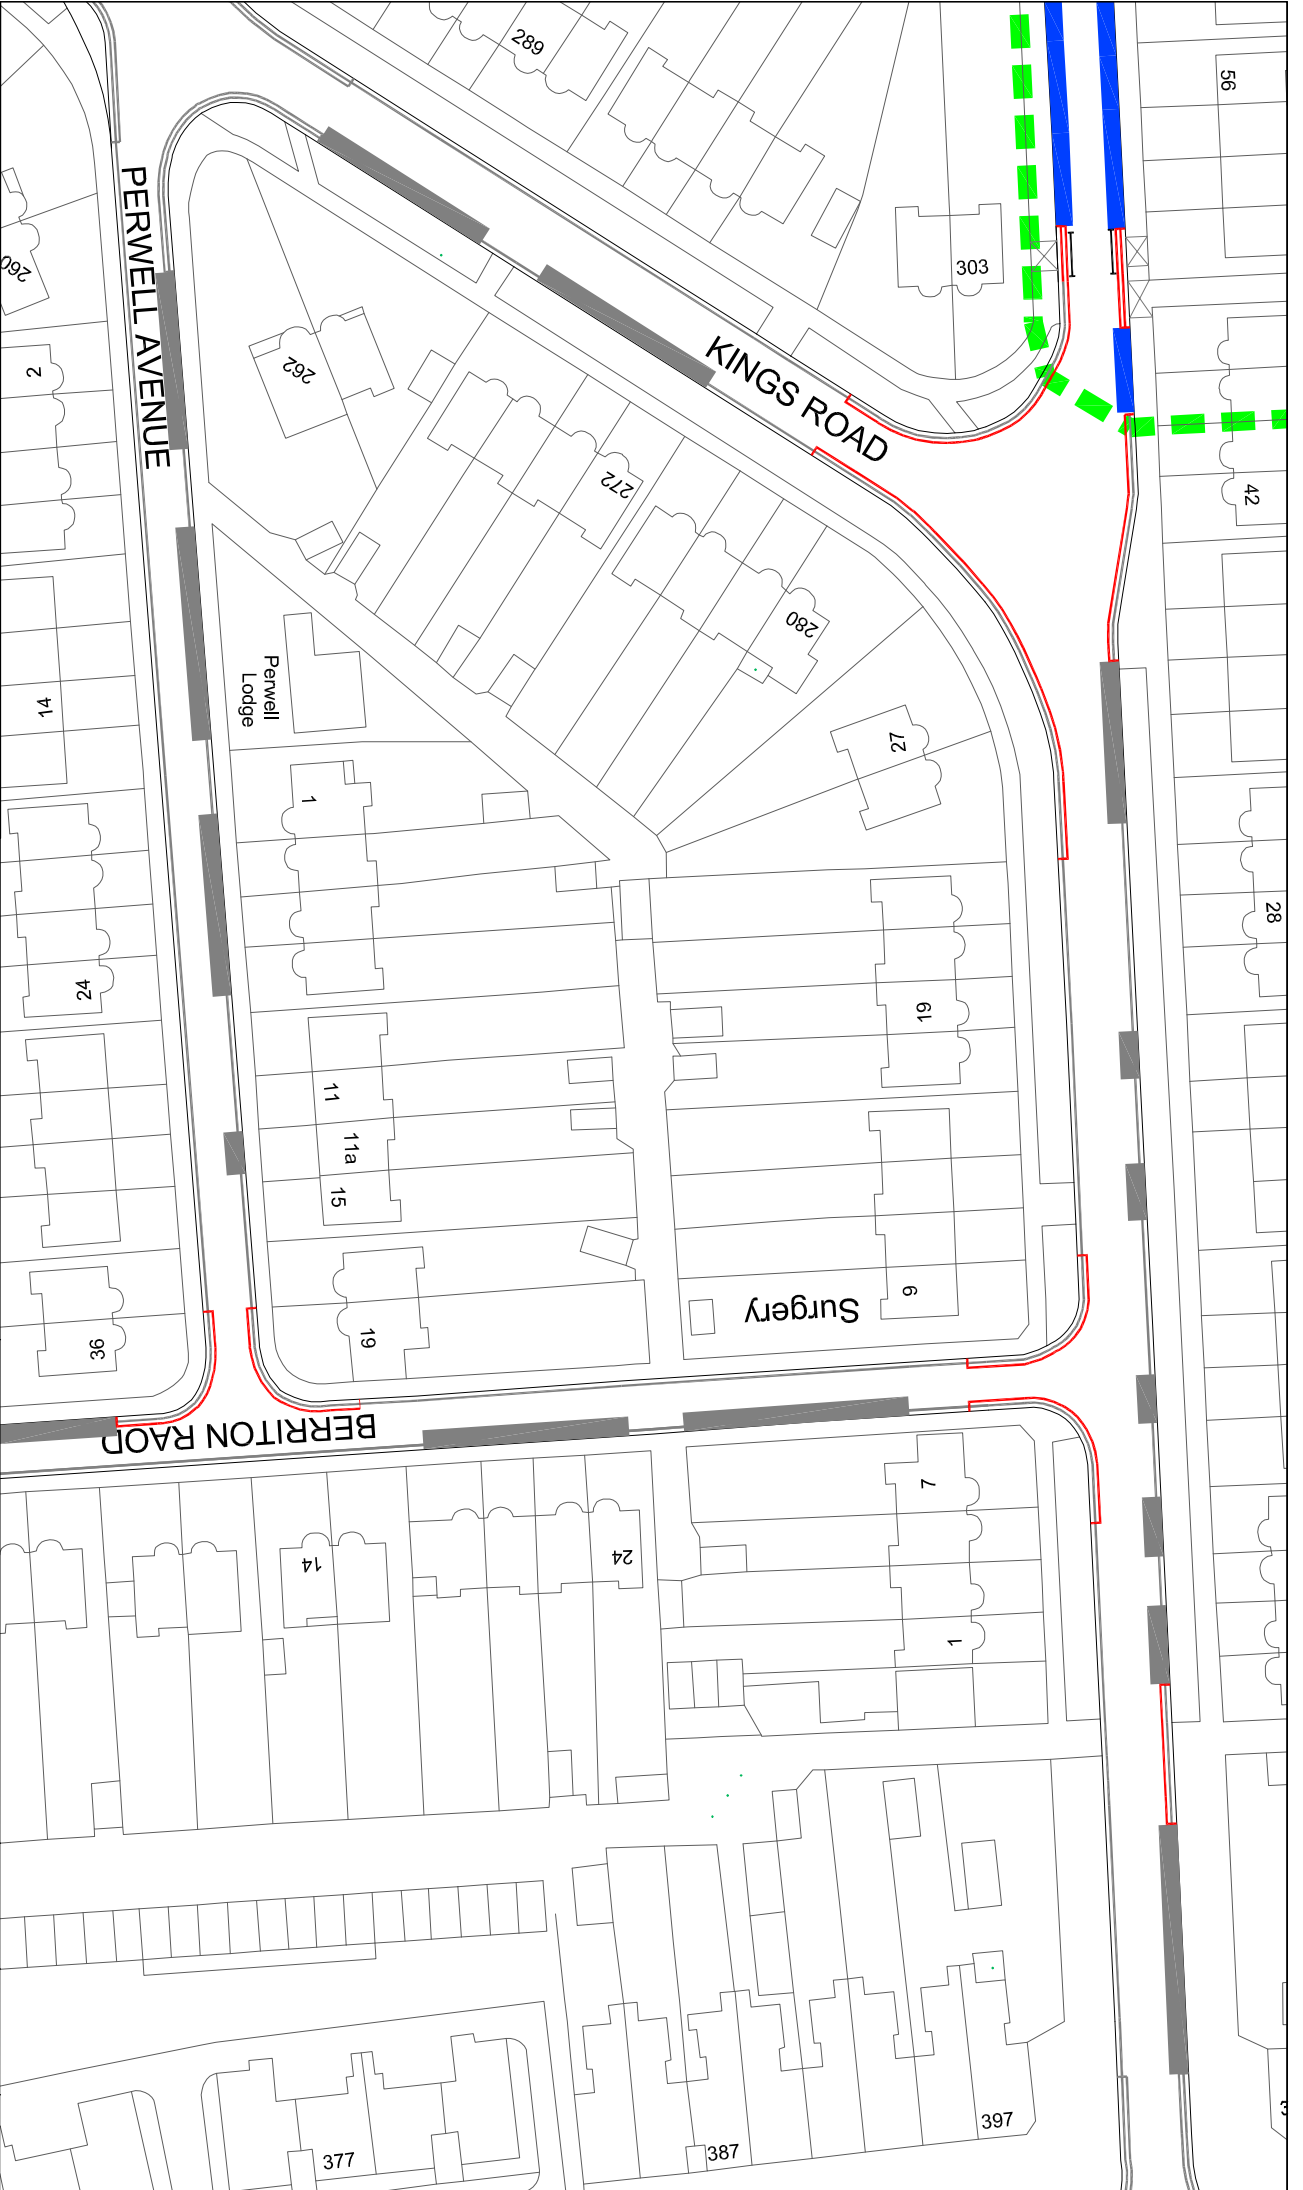

Key:

 Proposed Double Yellow Lines  
 Consultation Boundary  
 Existing Double Yellow Lines  
 Existing Single Yellow Lines

  
**Harrow COUNCIL**  
 LONDON

**COMMUNITY & ENVIRONMENT**  
 TRANSPORTATION  
 P.O. Box 39, Civic Centre,  
 Harrow, Middlesex. HA1 2XA  
 Tel: 020 8863 5611  
 Fax: 020 8420 9611

Project

**Rayners Lane Controlled Parking**  
 Zone L - Review

Title


**Proposed Double Yellow Lines - Consultation**  
 Plan 24

Scale	N.T.S	Drawn P.T	Checked
Date	06/07/10	P.S.N	

This map is reproduced from or based upon Ordnance Survey material with the permission of Ordnance Survey. © Crown copyright. Unauthorised reproduction infringes Crown Copyright and may lead to prosecution or civil proceedings. London Borough of Harrow 150315245.





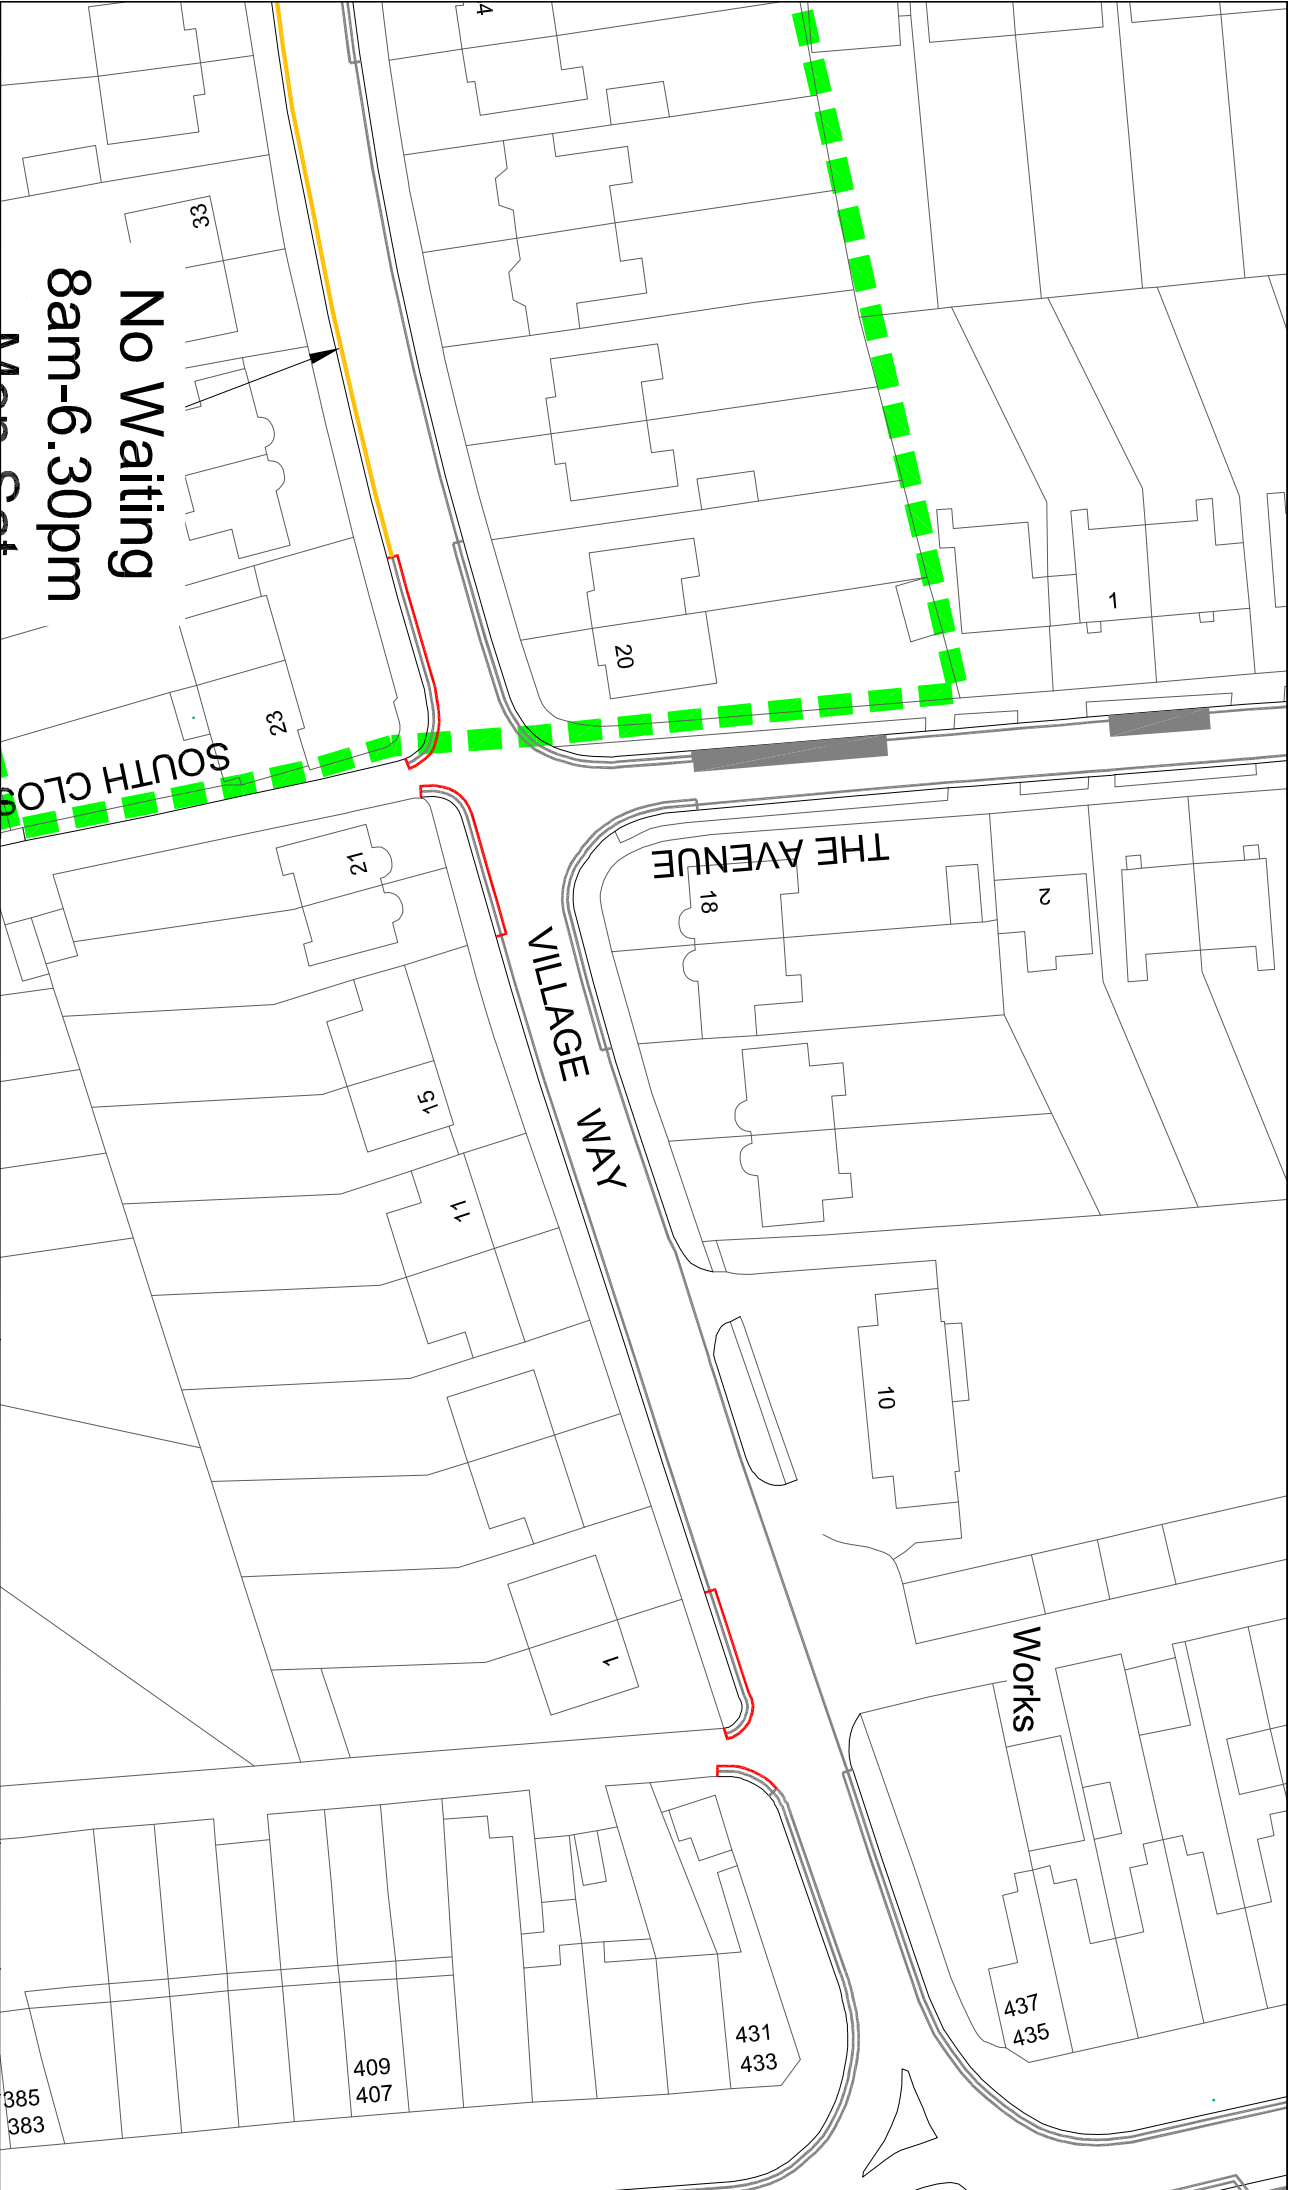

Key:  
 Proposed Double Yellow Lines  
 Consultation Boundary  
 Existing Double Yellow Lines  
 Existing Single Yellow Lines

**No Waiting**  
 8am-6.30pm

Consultation Boundary



COMMUNITY & ENVIRONMENT  
 TRANSPORTATION  
 P.O. Box 39, Civic Centre,  
 Harrow, Middlesex, HA1 2XA  
 Tel: 020 8863 5611  
 Fax: 020 8420 9611

Project

**Rayners Lane Controlled Parking  
 Zone L - Review**

Title

**Proposed Double Yellow Lines - Consultation  
 Plan 25**

Scale

N.T.S

Drawn P.T


Date 06/07/10

Checked

P.S.N

This map is reproduced from or based upon Ordnance Survey material with the permission of Ordnance Survey. © Crown copyright. Unauthorised reproduction infringes Crown Copyright and may lead to prosecution or civil proceedings. London Borough of Harrow 150312426.



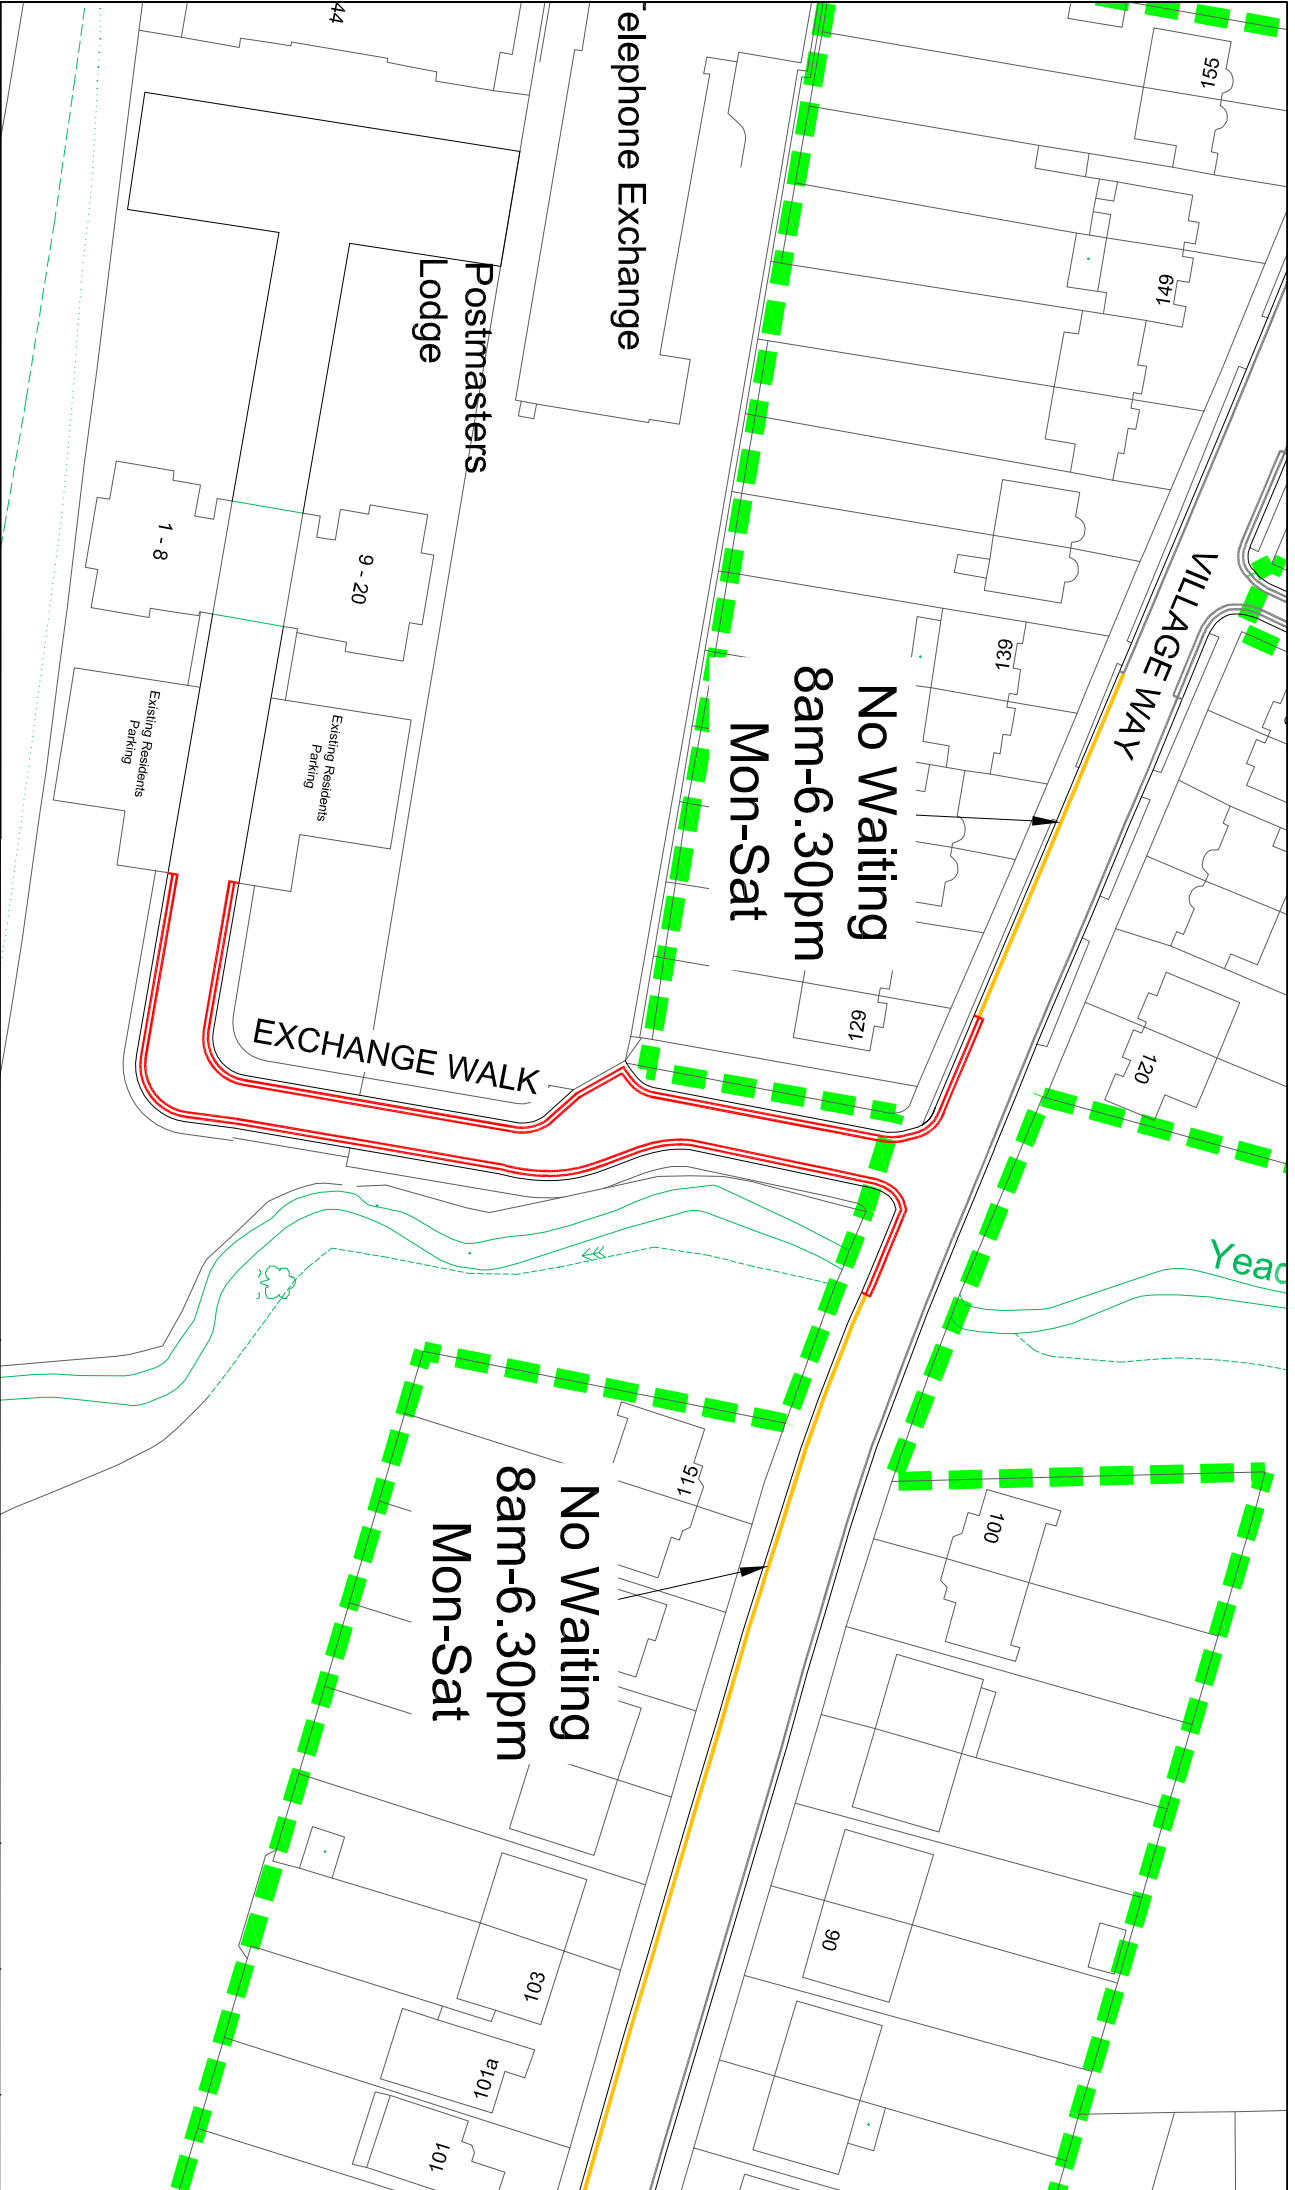

Key:  
 Proposed Double Yellow Lines  
 or  
 Consultation Boundary  
 Existing Double Yellow Lines  
 Existing Single Yellow Lines


**Harrow Council**  
 LONDON  
 COMMUNITY & ENVIRONMENT  
 TRANSPORTATION  
 P.O. Box 39, Civic Centre,  
 Harrow, Middlesex. HA1 2XA  
 Tel: 020 8863 5611  
 Fax: 020 8420 9611

Project  
**Rayners Lane Controlled Parking  
 Zone L - Review**  
 Title  
**Proposed Double Yellow Lines - Consultation  
 Plan 26**

Scale	Drawn P.T	Checked
N.T.S	Date 06/07/10	P.S.N

This map is reproduced from or based upon Ordnance Survey material with the permission of Ordnance Survey. © Crown copyright. Unauthorised reproduction or civil proceedings, London Borough of Harrow 150515245.



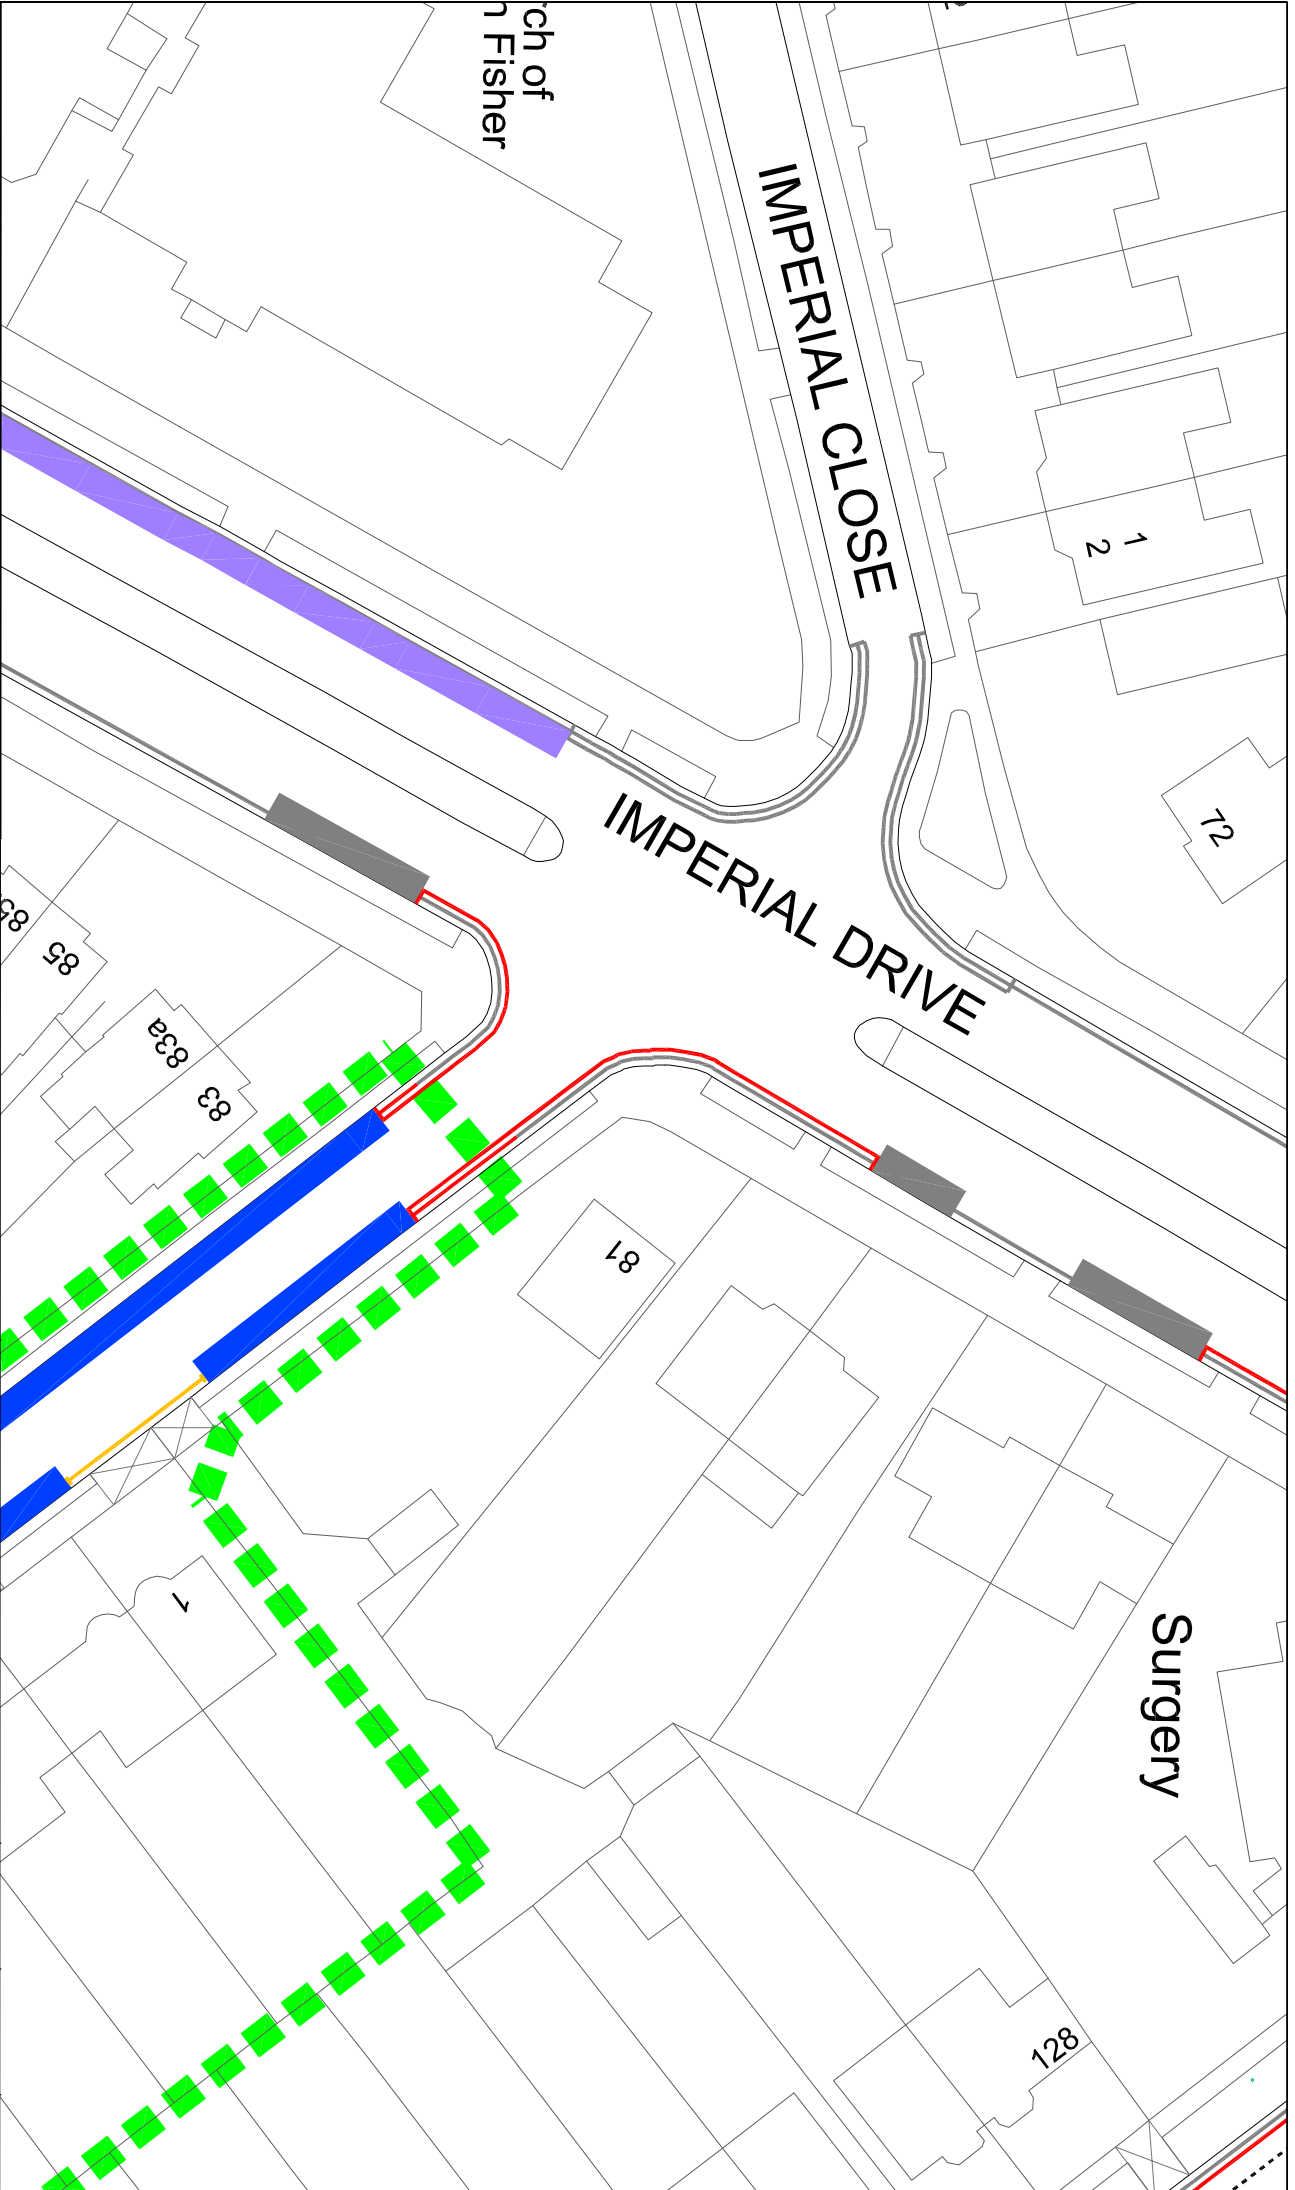

Key:

Proposed Double Yellow Lines

Existing Double Yellow Lines

Existing Single Yellow Lines

Consultation Boundary

**Harrow COUNCIL**  
LONDON

COMMUNITY & ENVIRONMENT  
TRANSPORTATION

P.O. Box 39, Civic Centre,  
Harrow, Middlesex, HA1 2XA  
Tel: 020 8863 5611  
Fax: 020 8420 9611

Project Title

**Rayners Lane Controlled Parking  
Zone L - Review**

**Proposed Double Yellow Lines - Consultation  
Plan 27**

Scale	Drawn P.T.	Checked
N.T.S	Date	P.S.N
	06/07/10	

This map is reproduced from or based upon Ordnance Survey material with the permission of Ordnance Survey. No part of this publication may be reproduced, stored in a retrieval system, or transmitted in any form or by any means, electronic, mechanical, photocopying, recording, or by any information storage or retrieval system, without the prior written permission of Ordnance Survey. Ordnance Survey is a registered trademark of Ordnance Survey.

