



APPENDIX B

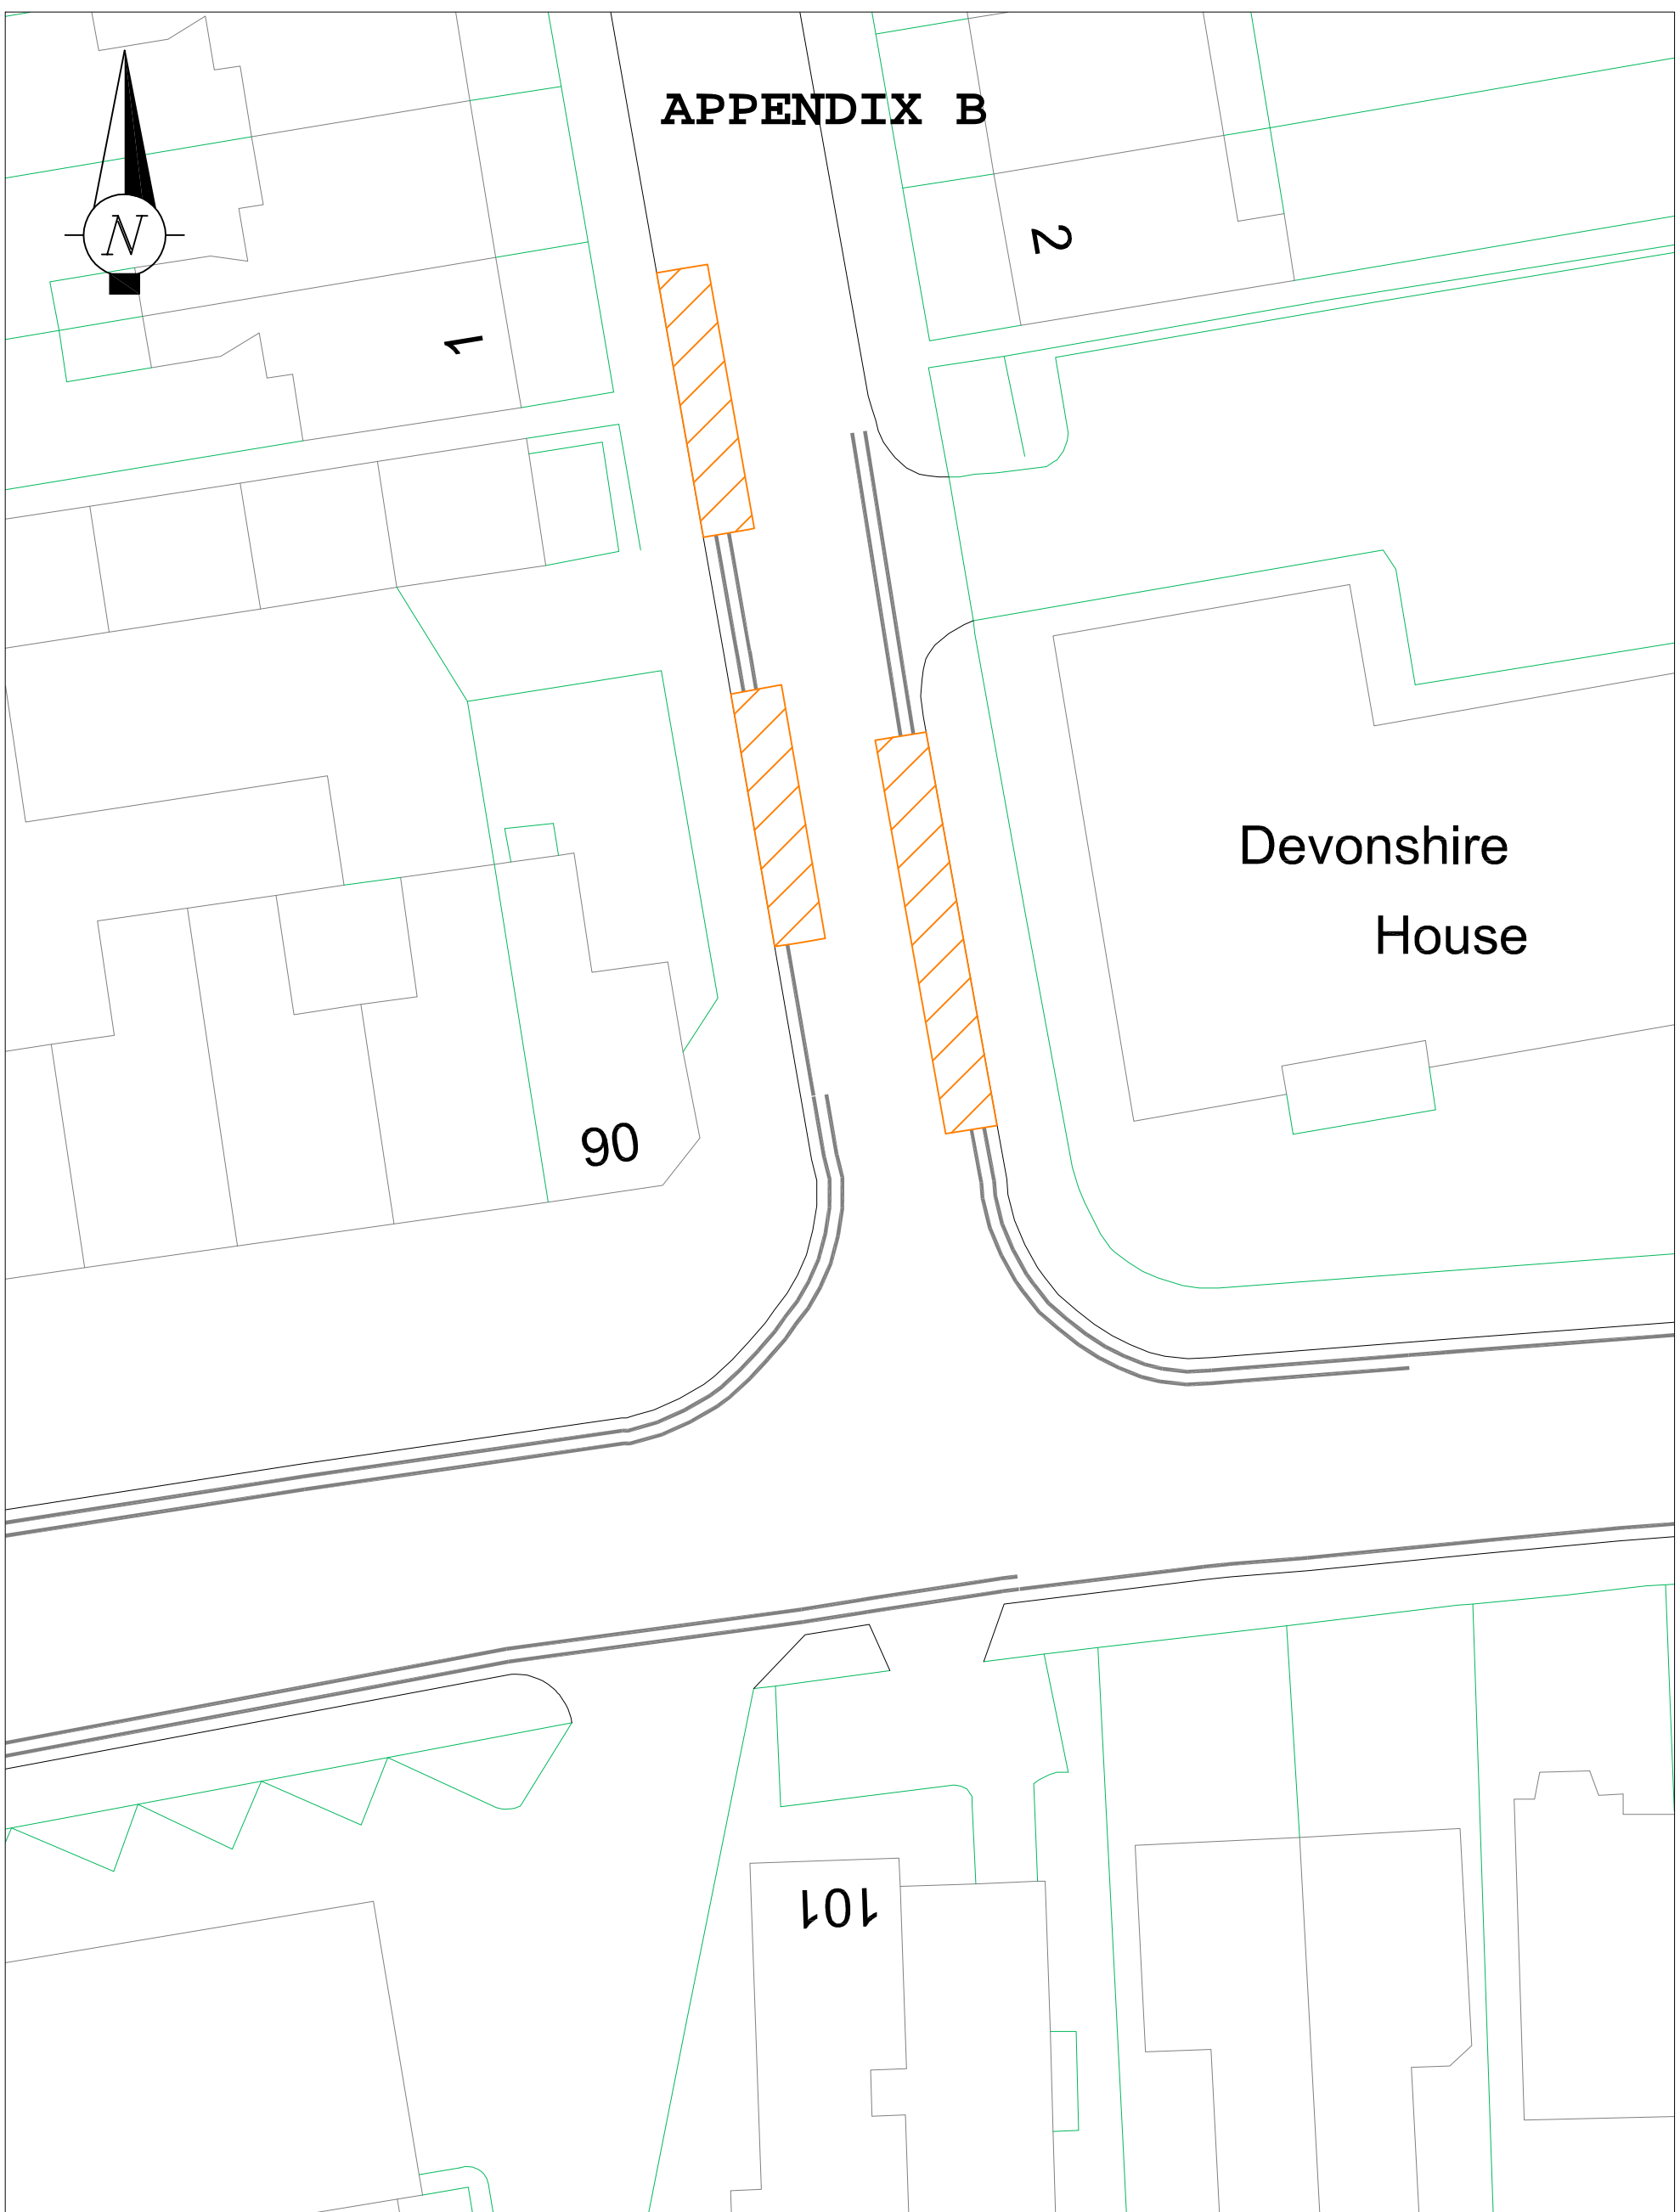

This map is reproduced from or based upon Ordnance Survey material with the permission of Ordnance Survey on behalf of the Controller of Her Majesty's Stationary Office (c) Crown copyright. Unauthorised reproduction infringes Crown Copyright and may lead to prosecution or civil proceedings. London Borough of Harrow 100019206.

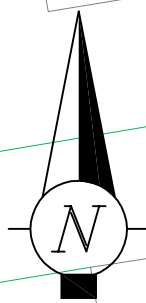

COMMUNITY & ENVIRONMENT
TRANSPORTATION

P.O. Box 39, Civic Centre,
Harrow, Middlesex. HA1 2XA
Tel: 020 8863 5611
Fax: 020 8420 9611

Project
**Pinner Road & County roads parking review
(Devonshire Road)**

Title
**Revised Pay & Display parking bays
(shared with Zone U permit holders)**

Scale 1:250 @ A3	Drawn ANS	Checked PN
	Date 23/8/11	
Drawing no Appendix B		
Autocad file TARSAP recommendation.dwg		