


# APPENDIX D

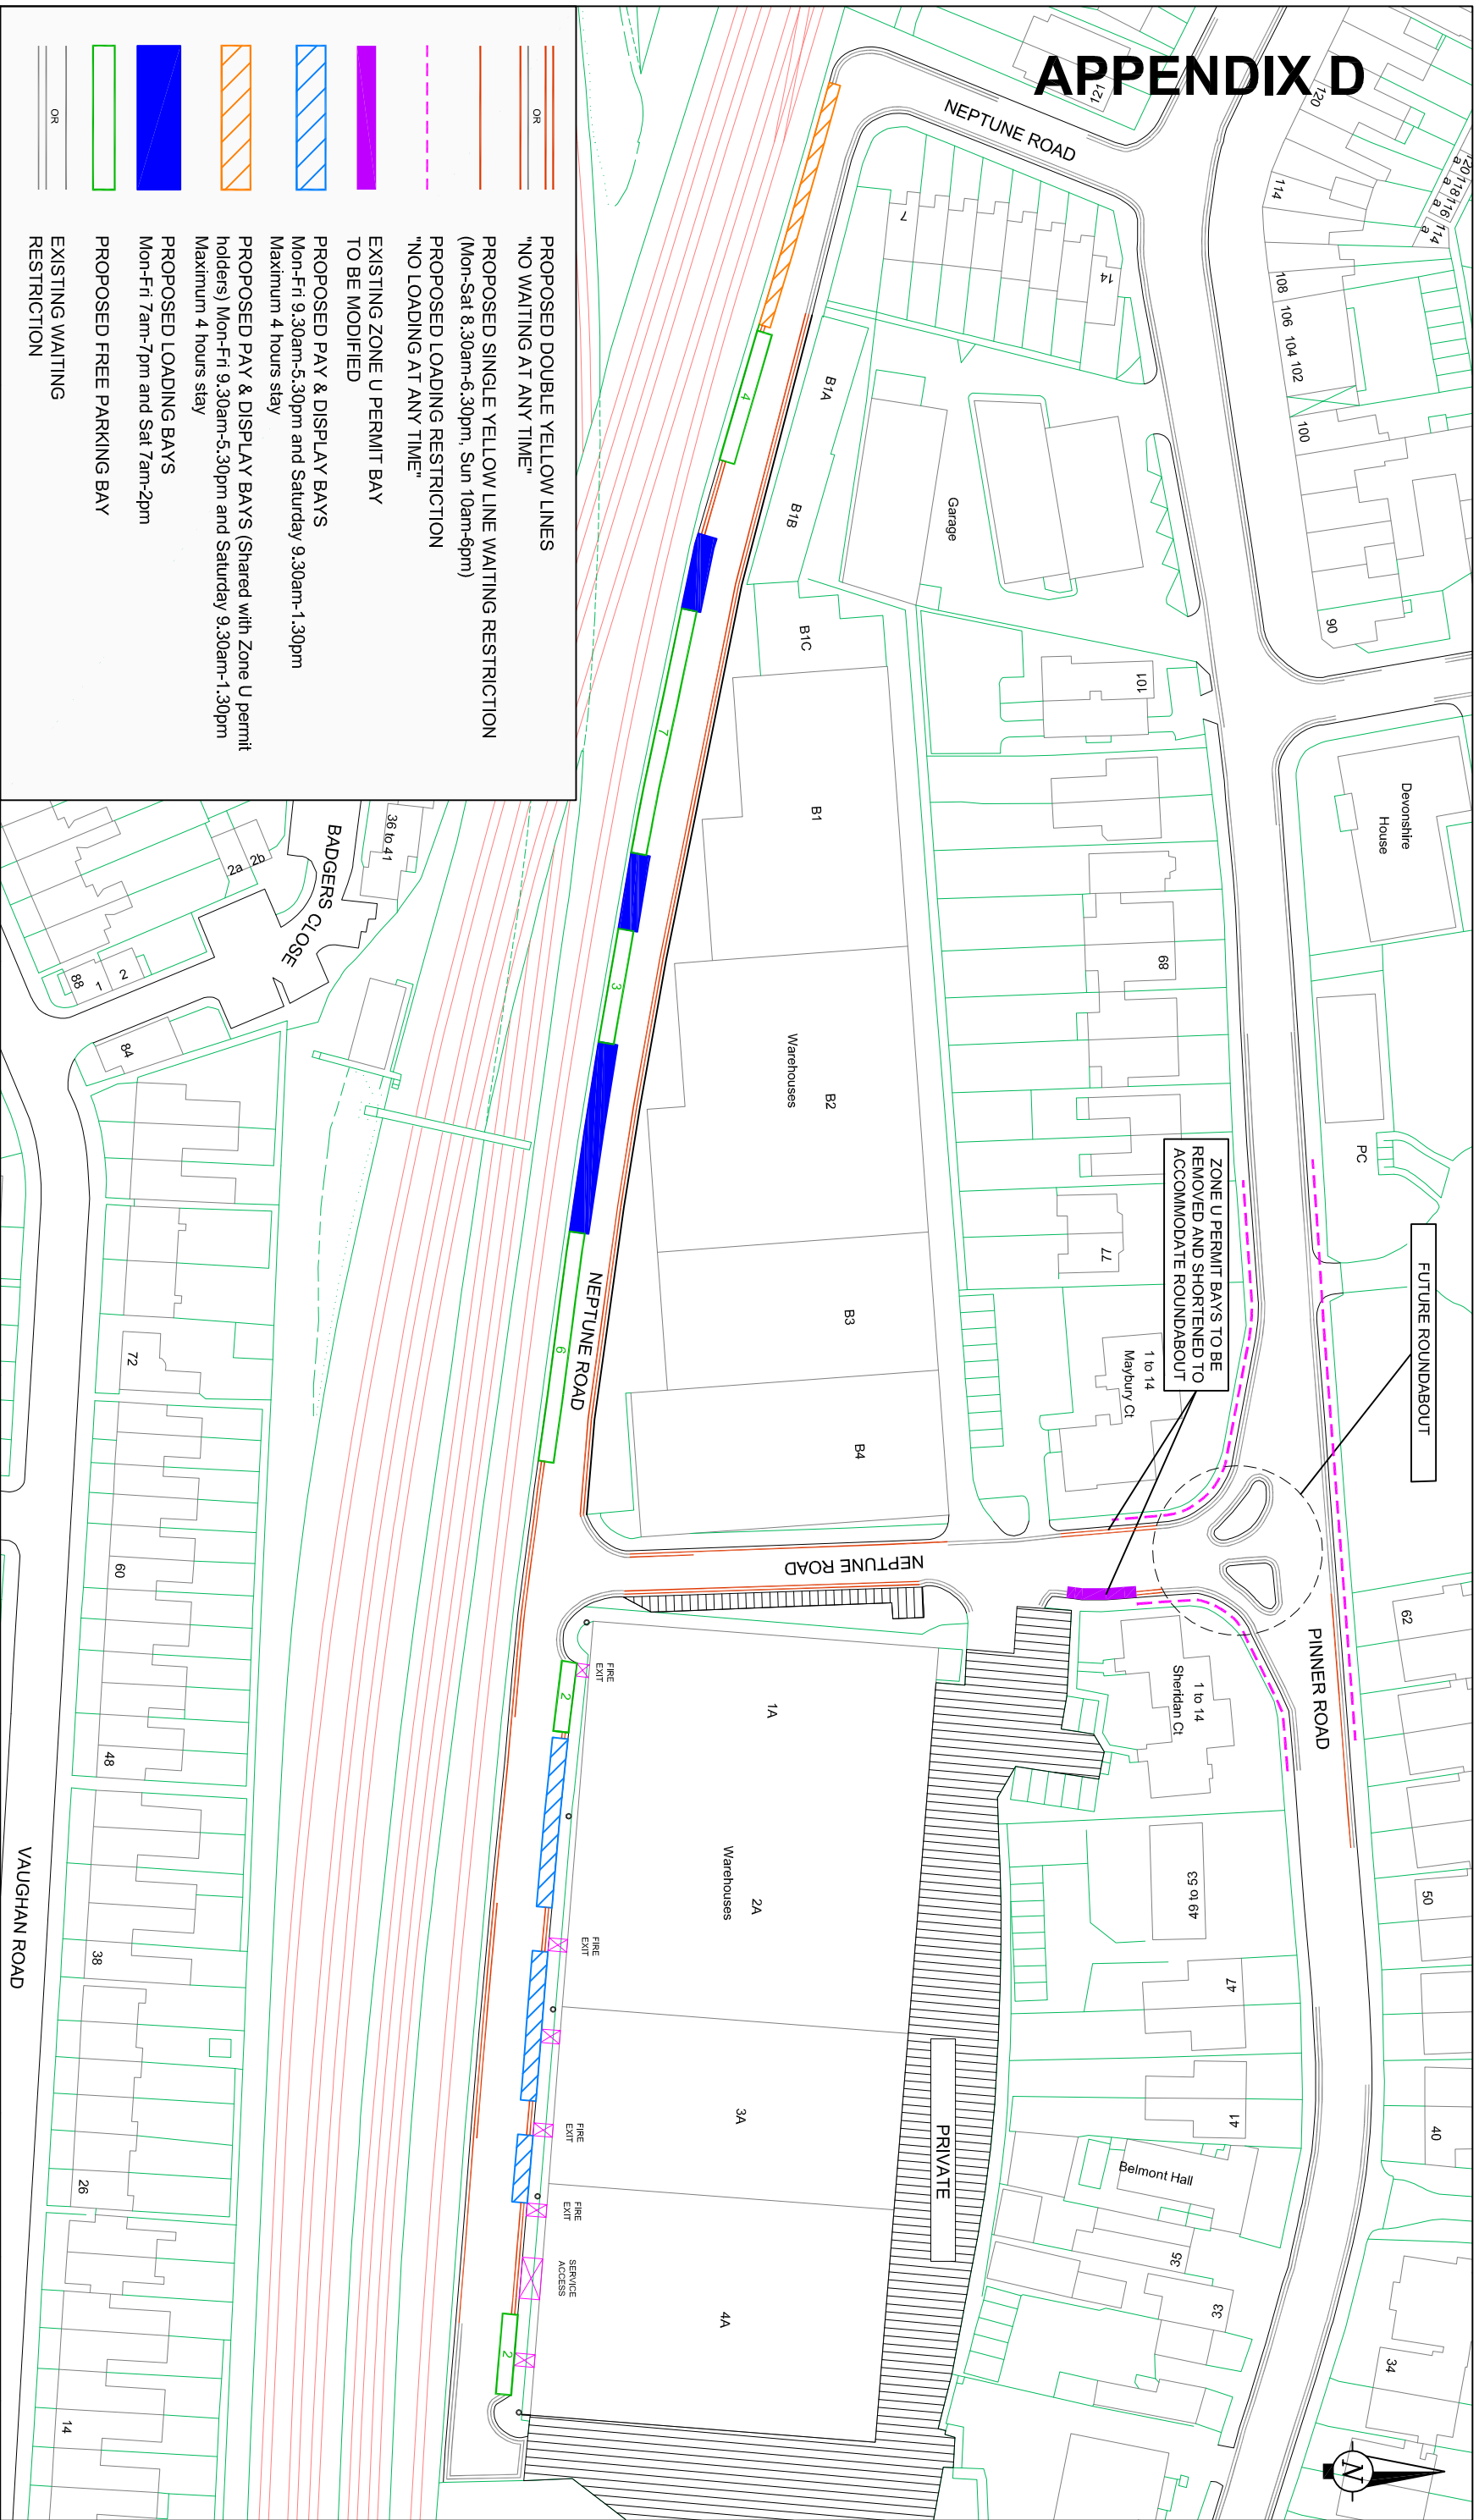

- OR
- PROPOSED DOUBLE YELLOW LINES  
"NO WAITING AT ANY TIME"
- PROPOSED SINGLE YELLOW LINE WAITING RESTRICTION  
(Mon-Sat 8.30am-6.30pm, Sun 10am-6pm)
- PROPOSED LOADING RESTRICTION  
"NO LOADING AT ANY TIME"
- EXISTING ZONE U PERMIT BAY  
TO BE MODIFIED
- PROPOSED PAY & DISPLAY BAYS  
Mon-Fri 9.30am-5.30pm and Saturday 9.30am-1.30pm  
Maximum 4 hours stay
- PROPOSED PAY & DISPLAY BAYS (Shared with Zone U permit holders)  
Mon-Fri 9.30am-5.30pm and Saturday 9.30am-1.30pm  
Maximum 4 hours stay
- PROPOSED LOADING BAYS  
Mon-Fri 7am-7pm and Sat 7am-2pm
- PROPOSED FREE PARKING BAY
- EXISTING WAITING RESTRICTION

NOTES:

This map is reproduced from or based upon Ordnance Survey material with the permission of Ordnance Survey on behalf of the Controller of Her Majesty's Stationery Office (c) Crown copyright. Unauthorised reproduction infringes Crown Copyright and may lead to prosecution or civil proceedings. London Borough of Harrow 100019206.



**COMMUNITY & ENVIRONMENT  
TRANSPORTATION**

P.O. Box 39, Civic Centre,  
Harrow, Middlesex. HA1 2XA  
Tel: 020 8663 5611  
Fax: 020 8420 9611

A	Original	21/06/11	ON	Project	Scale 1:1000 A3	Drawing no T/DWG/000047/B	Drawn AJL	Date 09/06/11	Checked ON
	B	Revised for TARSAP recommendation	25/8/11						
Details of Revision				Title		Autocad file			
				CONSULTATION PLAN D		0\...\CPZ\...\County Road Review.dwg			
				PROPOSED RESTRICTIONS AND BAYS - NEPTUNE ROAD					