


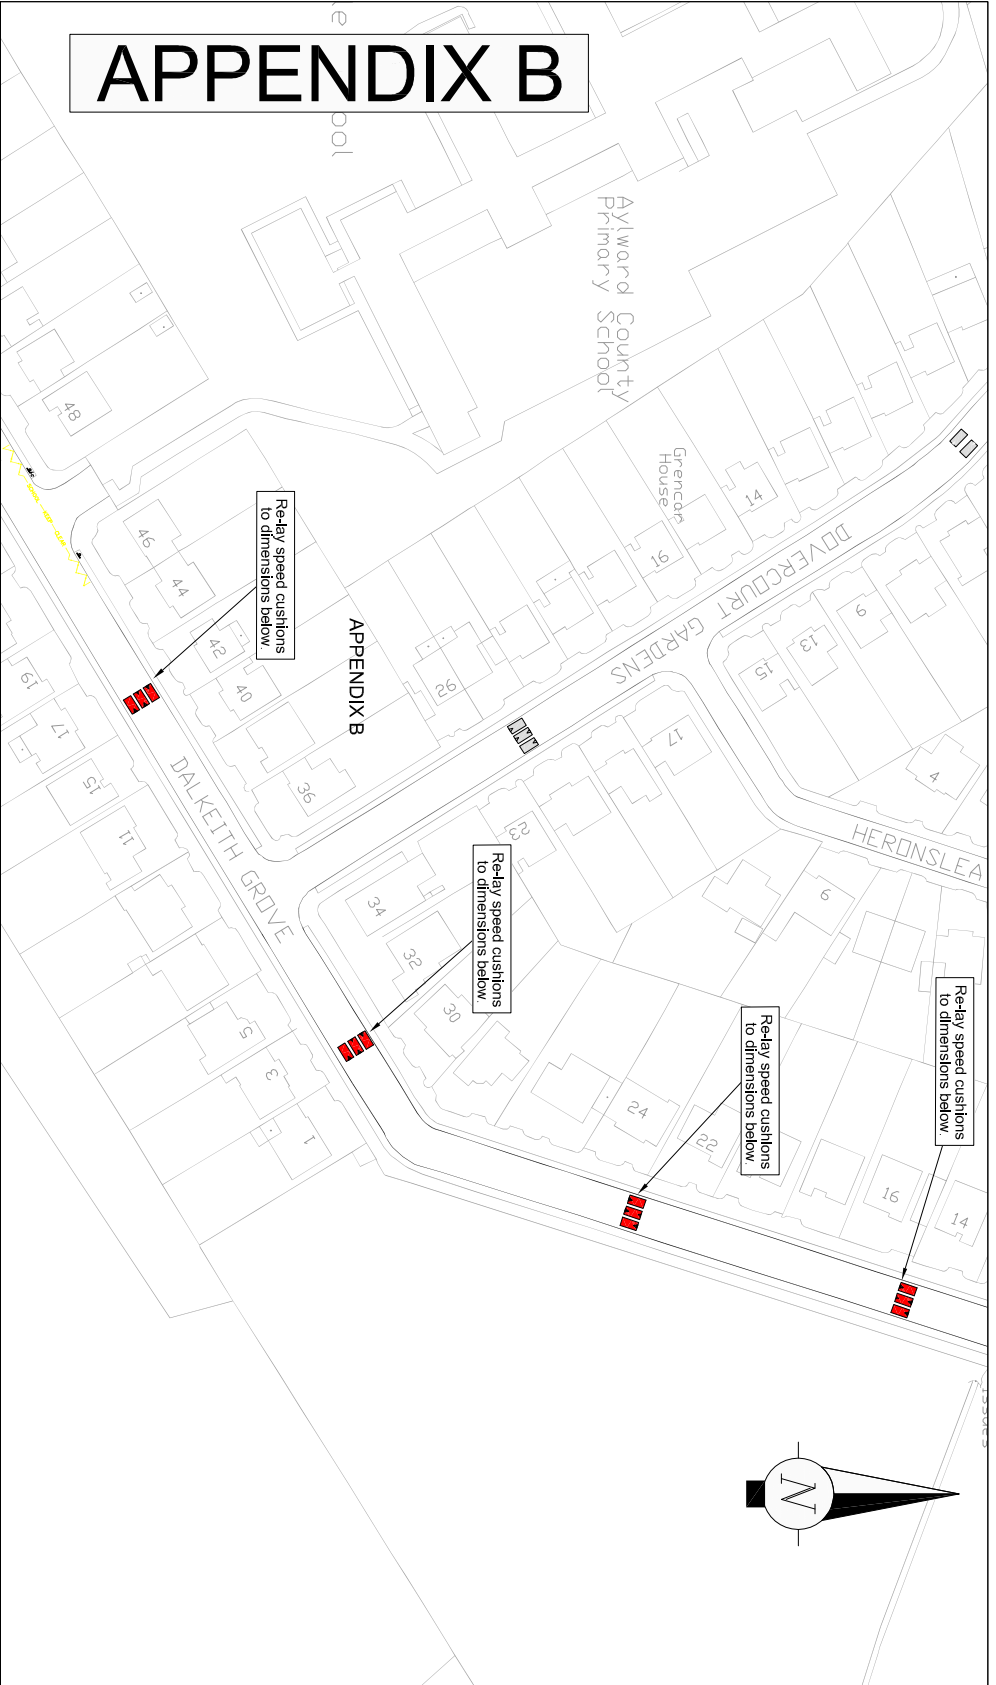

APPENDIX B



KEY:

-  Existing speed cushions to be altered
-  Existing speed cushions to be retained unaltered

Harrow COUNCIL
LONDON

Community & Environment Services
Parking and Sustainable Transport Team

P.O. Box 39, Civic Centre,
Tottenham, London, HA1 2XA
Tel: 020 8270 9610
Fax: 020 8270 9611

This map is reproduced from or based upon Ordnance Survey material with the permission of Ordnance Survey on behalf of the Controller of Her Majesty's Stationery Office (© Crown copyright. Unauthorised reproduction prohibited. All rights reserved. No part may be reproduced without the prior written permission of Ordnance Survey. Ordnance Survey is a registered trademark of Ordnance Survey Limited.

| Designation | Details of Revision | Date | Sign |
|-------------|---------------------|------|------|
| Project | | | |


REVISED SPEED CUSHIONS

Revised Speed Cushions
Dalkeith Grove

| | | |
|--------------|----------|---------|
| Scale | Drawn | Checked |
| | C Foster | BP |
| Not to scale | Date | |
| @ A3 | 01/07/11 | |

Drawing no
LBH/TM/CF/T/PR/0056/01

Autocad file
0:\Traffic_Traffic Team\Rev\Dalkeith G\Drawings

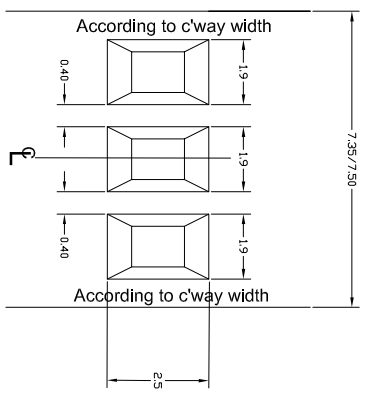

- Cushions to be 75mm in height.
- Slope in on/off direction should be 1:8.
- Slope of side gradients should be 1:4.

Dalkeith Grove