

APPENDIX E

NOTES:

This map is reproduced from or based upon maps made with the permission of Ordnance Survey of the Controller of Her Majesty's Stationery Office (C) Crown copyright. Unauthorised reproduction Crown Copyright and may lead to prosecution or civil proceedings. London Borough of Harrow 10



COMMUNITY & ENVIRONMENT
TRANSPORTATION
P.O. Box 39, Civic
Harrow, Middlesex,
Tel: 020 8863 3611
Fax: 020 8420 96

-/-

Designation Details of Revision Date Sign

Canons Park Station
Parking Review

Title
Indicative Double Yellow Line Proposals
Plan 1 of 3

Scale NTS	Drawn EH	Checked
	Date 08/01/12	PN

Drawing no
T-DWG-00005-A-DYL-1

Autocad file

O:\TRAFFIC\P&STeam\CP\Canons Park\Drawings



Fountain Park Development

NOTES:

APPENDIX E

This map is reproduced from or based upon any materials with the permission of Ordnance Survey of the Controller of Her Majesty's Stationery Office (© Crown copyright). Unauthorised reproduction Crown Copyright and may lead to prosecution or civil proceedings. London Borough of Harrow 100



COMMUNITY & ENVIRONMENT
TRANSPORTATION
P.O. Box 39, Civic
Harrow, Middlesex,
Tel: 020 8863 361
Fax: 020 8420 961

Designation	Details of Revision	Date	Sign


Project
**Canons Park Station
Parking Review**

Title
**Indicative Double Yellow Line Proposals
Plan 2 of 3**

Scale	Drawn	Checked
NTS	EH	PN
	Date	06/01/12

Drawing no
T-DWG-00005-A-DYL-2

Autocad file
O:\TRAFFIC\P&STeam\CP\Canons Park\Drawings

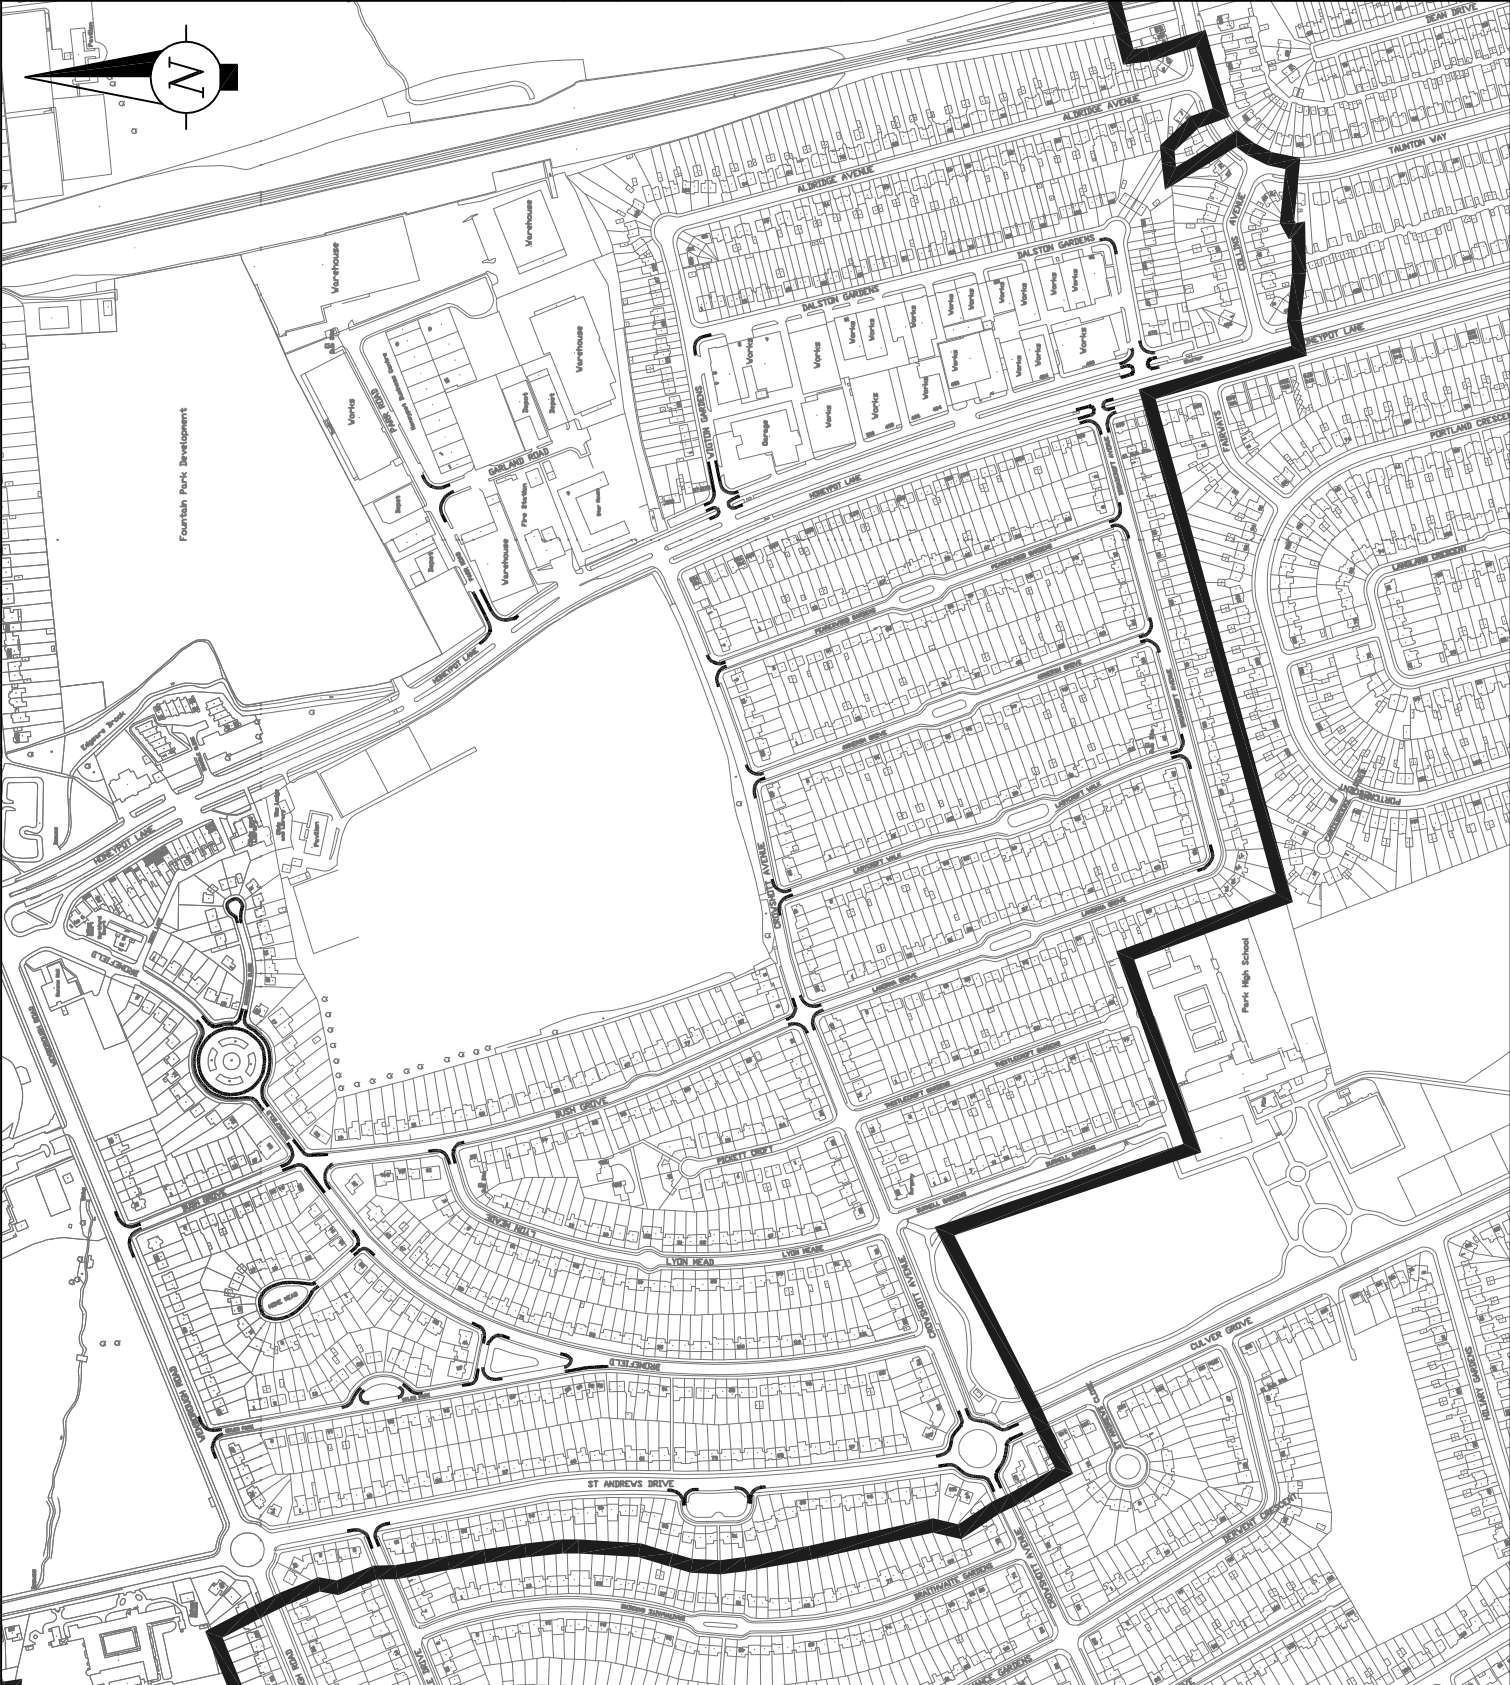

APPENDIX E

This map is reproduced from or based upon any material with the permission of Ordnance Survey of the Controller of Her Majesty's Stationery Office (© Crown copyright). Unauthorised reproduction of this map is prohibited. Copyright and may lead to prosecution or civil proceedings. London Borough of Harrow 10



LONDON
 COMMUNITY & ENVIRONMENT
 TRANSPORTATION
 P.O. Box 39, Civic
 Harrow, Middlesex,
 Tel: 020 8863 3611
 Fax: 020 8420 9611

Designation	Details of Revision	Date	Sign

Project
 Canons Park Station
 Parking Review

Title
 Indicative Double Yellow Line Proposals
 Plan 3 of 3

Scale NTS	Drawn	EH	Checked	PN
	Date	06/01/12		
Drawing no T-DWG-00005-A-DYL-3				
Autocad file O:\TRAFFIC\P&STeam\CP\Canons Park\Drawings				

NOTES:

