

# Traffic and Road Safety Advisory Panel SUPPLEMENTAL AGENDA

**DATE: Monday 24 July 2017**

**10. INFORMATION REPORT - 2017 /18 TRAFFIC AND PARKING SCHEMES  
PROGRAMME UPDATE (Pages 3 - 14)**

Report of Divisional Director, Commissioning & Commercial Services.

*Note: In accordance with the Local Government (Access to Information) Act 1985, the following agenda item has been admitted late to the agenda by virtue of the special circumstances and urgency detailed below:-*


Agenda item

Special Circumstances/Grounds for Urgency

10. Information report:  
2017 /18 traffic and parking  
schemes  
programme update


The appendices were omitted from the main report in error. Members are requested to consider the appendices as a matter of urgency in order to consider the most up to date information.

This page is intentionally left blank

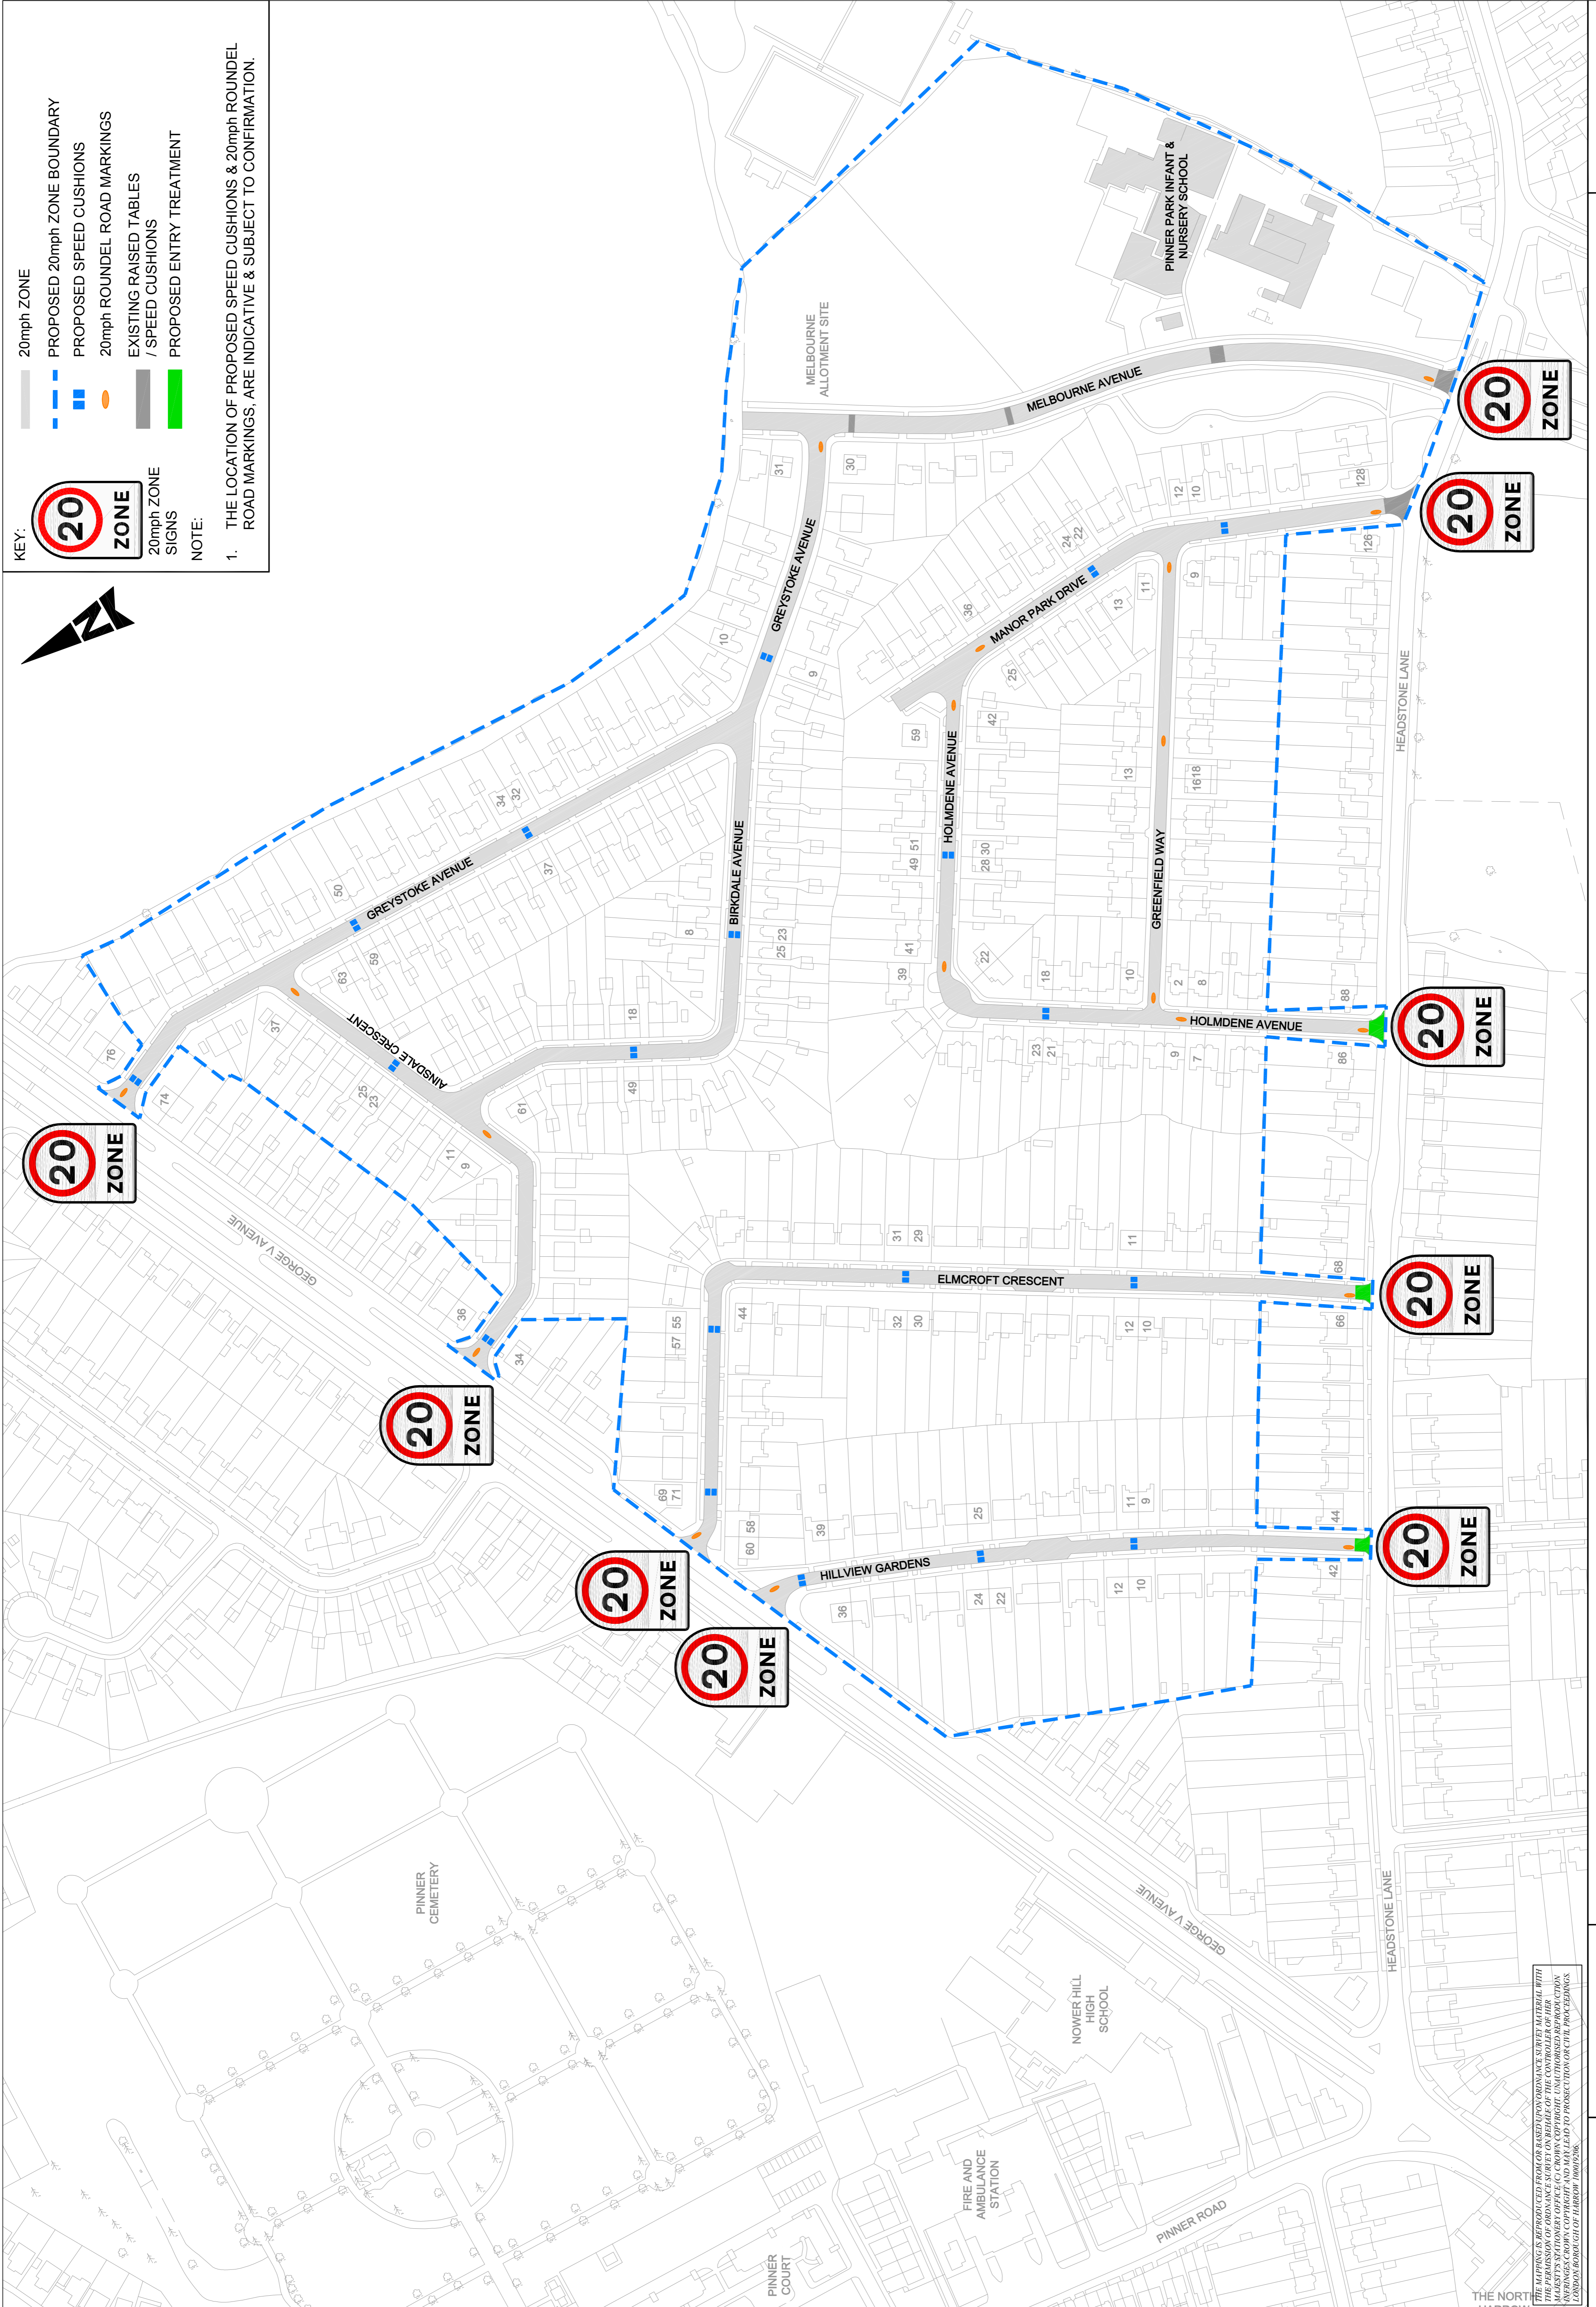

This page is intentionally left blank

# APPENDIX D

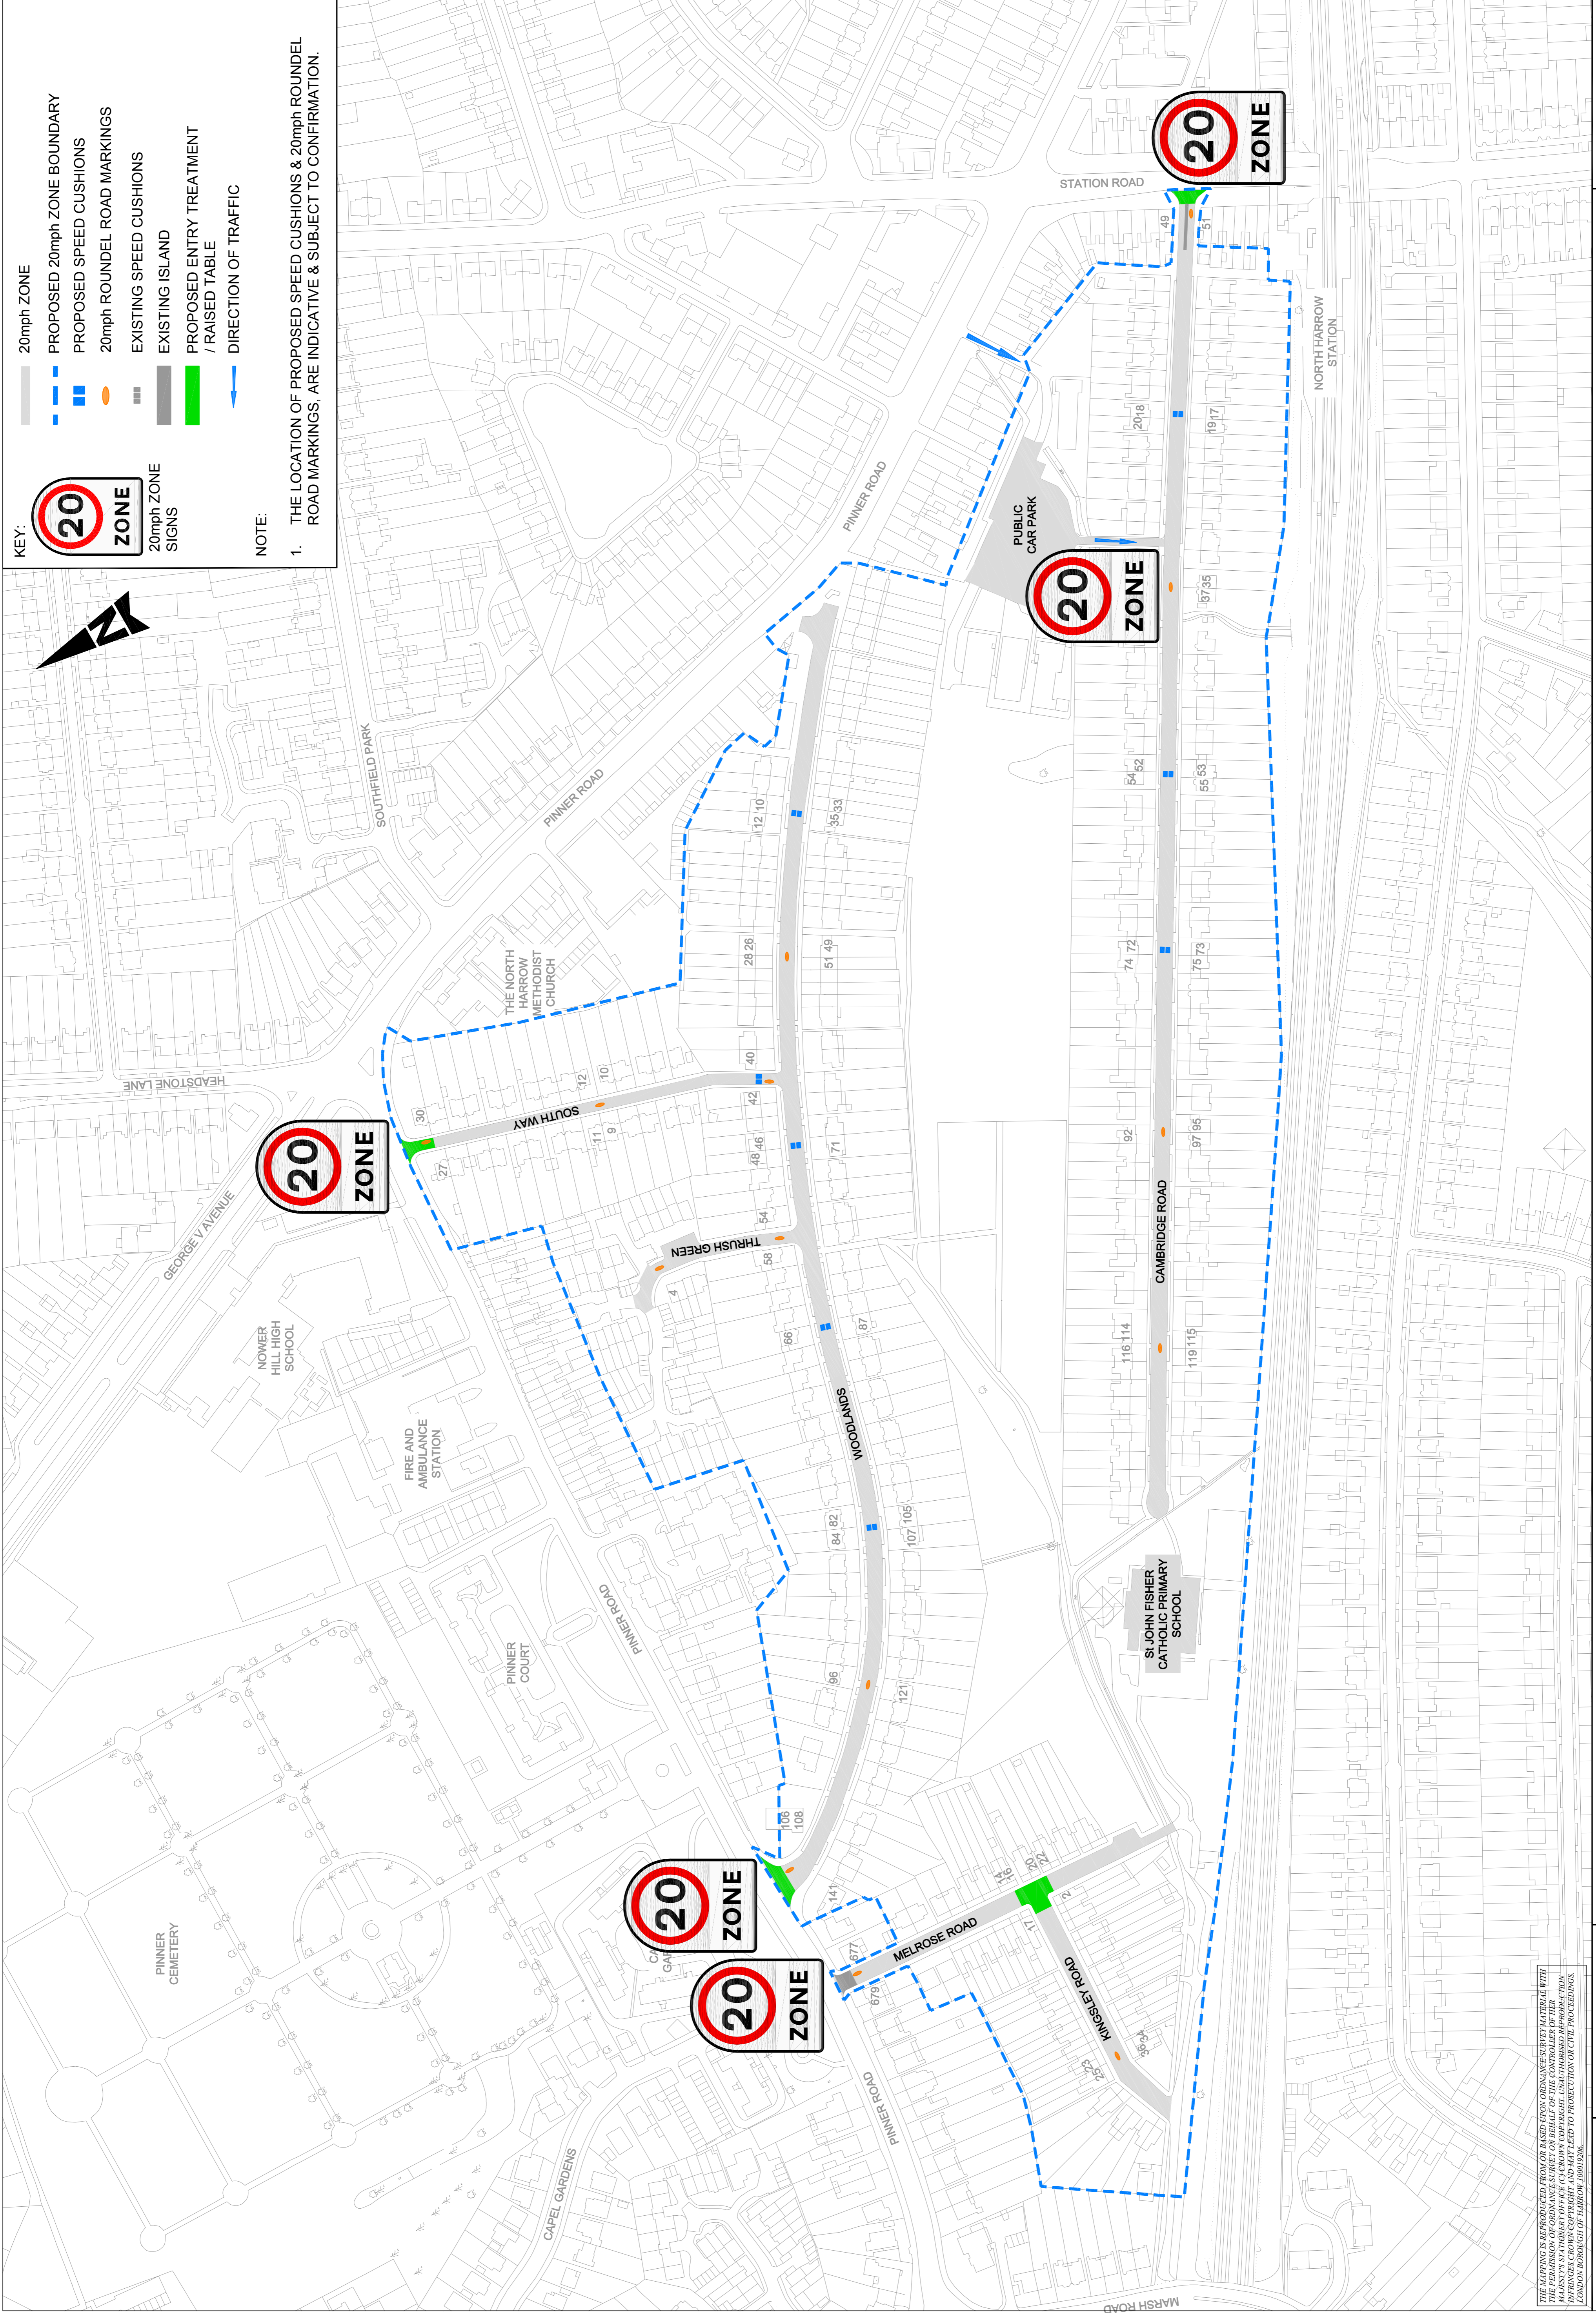

THE MAPPING IS REPRODUCED FROM OUR BASED UPON ORDINANCE SURVEY MATERIAL WITH THE PERMISSION OF ORDNANCE SURVEY ON BEHALF OF THE CONTROLLER OF HER MAJESTY'S STATIONERY OFFICE. © CROWN COPYRIGHT 2014. ALL RIGHTS RESERVED. LONDON BOROUGH OF HARROW, J0010206.


This page is intentionally left blank

# APPENDIX E



## KEY


-  Proposed double yellow lines - At any time restriction
-  Existing double yellow lines - At any time restriction

REVISION	A	INITIAL	ISSUE	AMENDMENT	NS 10/04/17	NS 02/03/17	NS 10/04/17	NS 10/04/17	NS 10/04/17	NS 10/04/17	NS 10/04/17
DESIGNED BY		CHECKED BY		APPROVED BY							
DATE		DATE		DATE							
DEPARTMENT: TRAFFIC AND HIGHWAY NETWORK MANAGEMENT TEAM PROJECT: GRANGE AVENUE DRAWING TITLE: POINT NO ENTRY SHEET 1 OF 1 ISSUING OFFICE: TRAFFIC TEAM DRAWING NUMBER: 020 8424 1535 SCALE (AT SIZE): 1:250 TELEPHONE: 020 8424 1535											
											
DRAFT <input checked="" type="checkbox"/> ISSUE <input type="checkbox"/>											

This page is intentionally left blank



# APPENDIX F

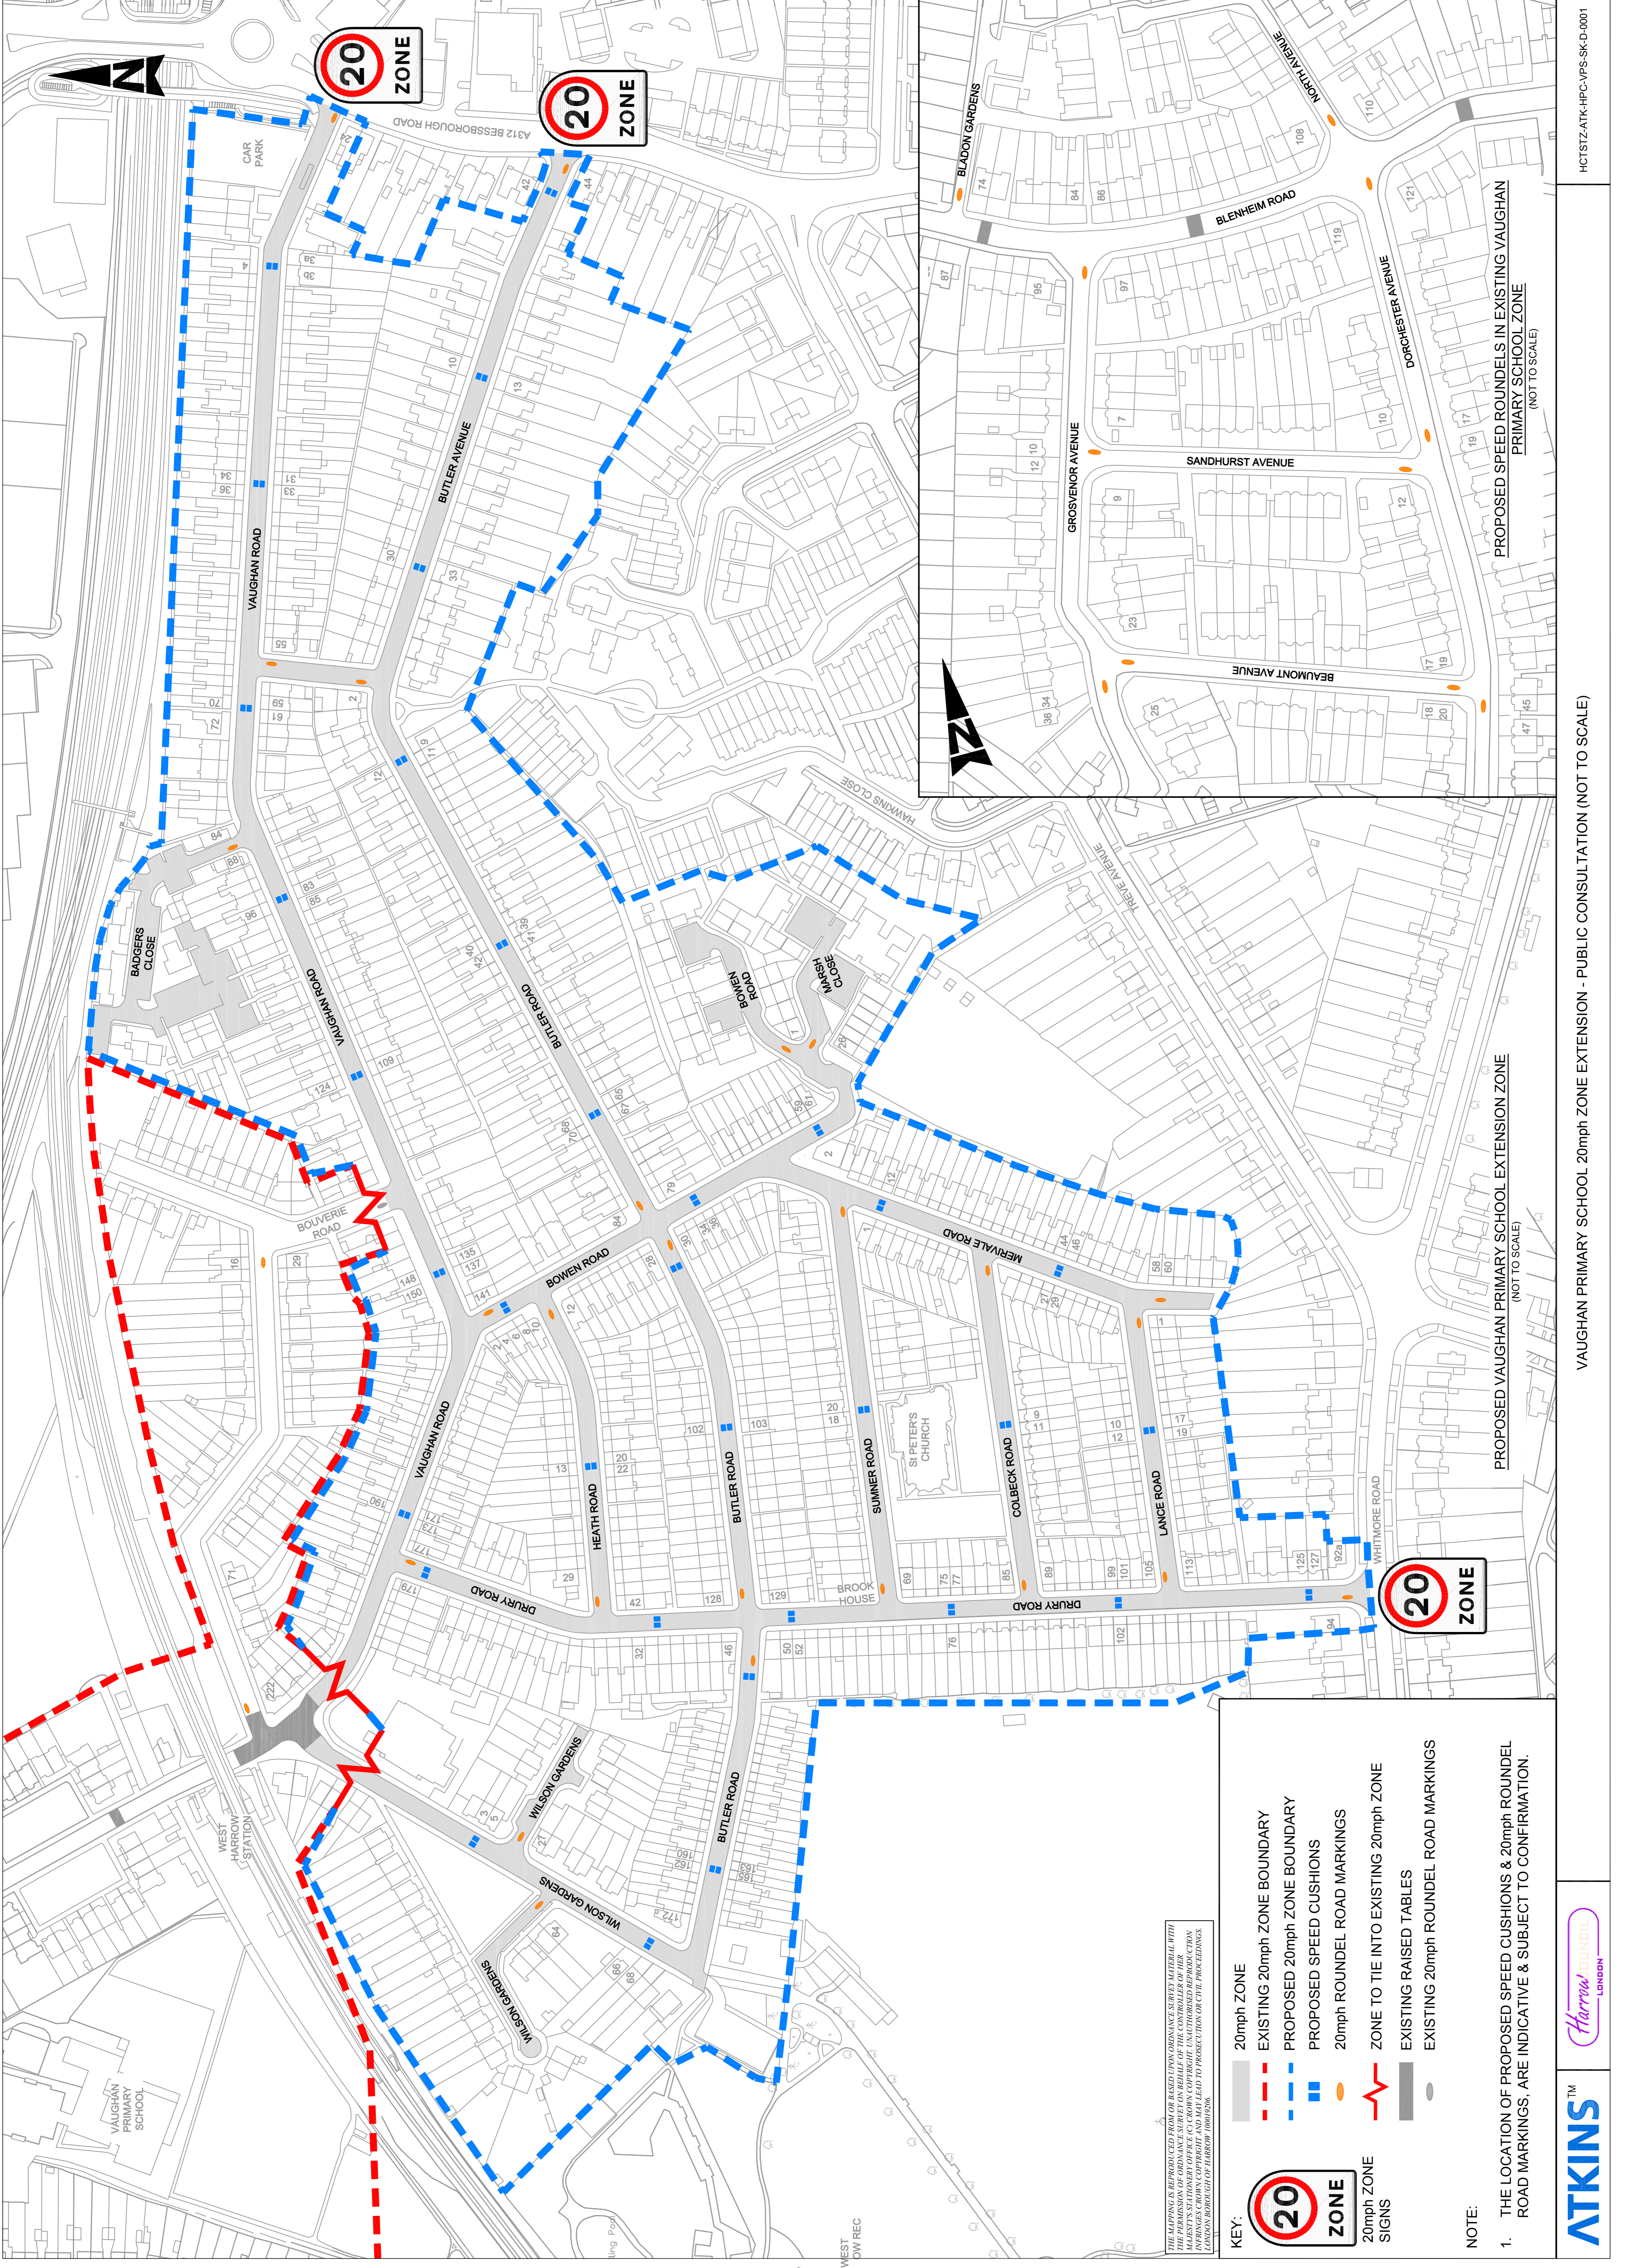

THE MAPING IS REPRODUCED FROM OR BASED ON ORNANCE SURVEY MATERIAL WITH THE PERMISSION OF ORNANCE SURVEY ON BEHALF OF THE CONTROLLER OF HER MAJESTY'S STATIONERY OFFICE. © CROWN COPYRIGHT. UNAUTHORISED REPRODUCTION IS PROHIBITED AND MAY BE A CRIMINAL OFFENCE UNDER THE COPYRIGHT, DESIGNS AND PATENTS ACT 1988. LONDON BOROUGH OF HARROW, 2017/2018.

**KEY:**

- 20mph ZONE
- EXISTING 20mph ZONE BOUNDARY
- PROPOSED 20mph ZONE BOUNDARY
- PROPOSED SPEED CUSHIONS
- 20mph ROUNDDEL ROAD MARKINGS
- ZONE TO TIE INTO EXISTING 20mph ZONE
- EXISTING RAISED TABLES
- EXISTING 20mph ROUNDDEL ROAD MARKINGS

**NOTE:**

- THE LOCATION OF PROPOSED SPEED CUSHIONS & 20mph ROUNDDEL ROAD MARKINGS, ARE INDICATIVE & SUBJECT TO CONFIRMATION.


VAUGHAN PRIMARY SCHOOL 20mph ZONE EXTENSION - PUBLIC CONSULTATION (NOT TO SCALE)



HCTSTZ-ATK-HPC-VPS-SK-D-0001

This page is intentionally left blank

# APPENDIX G

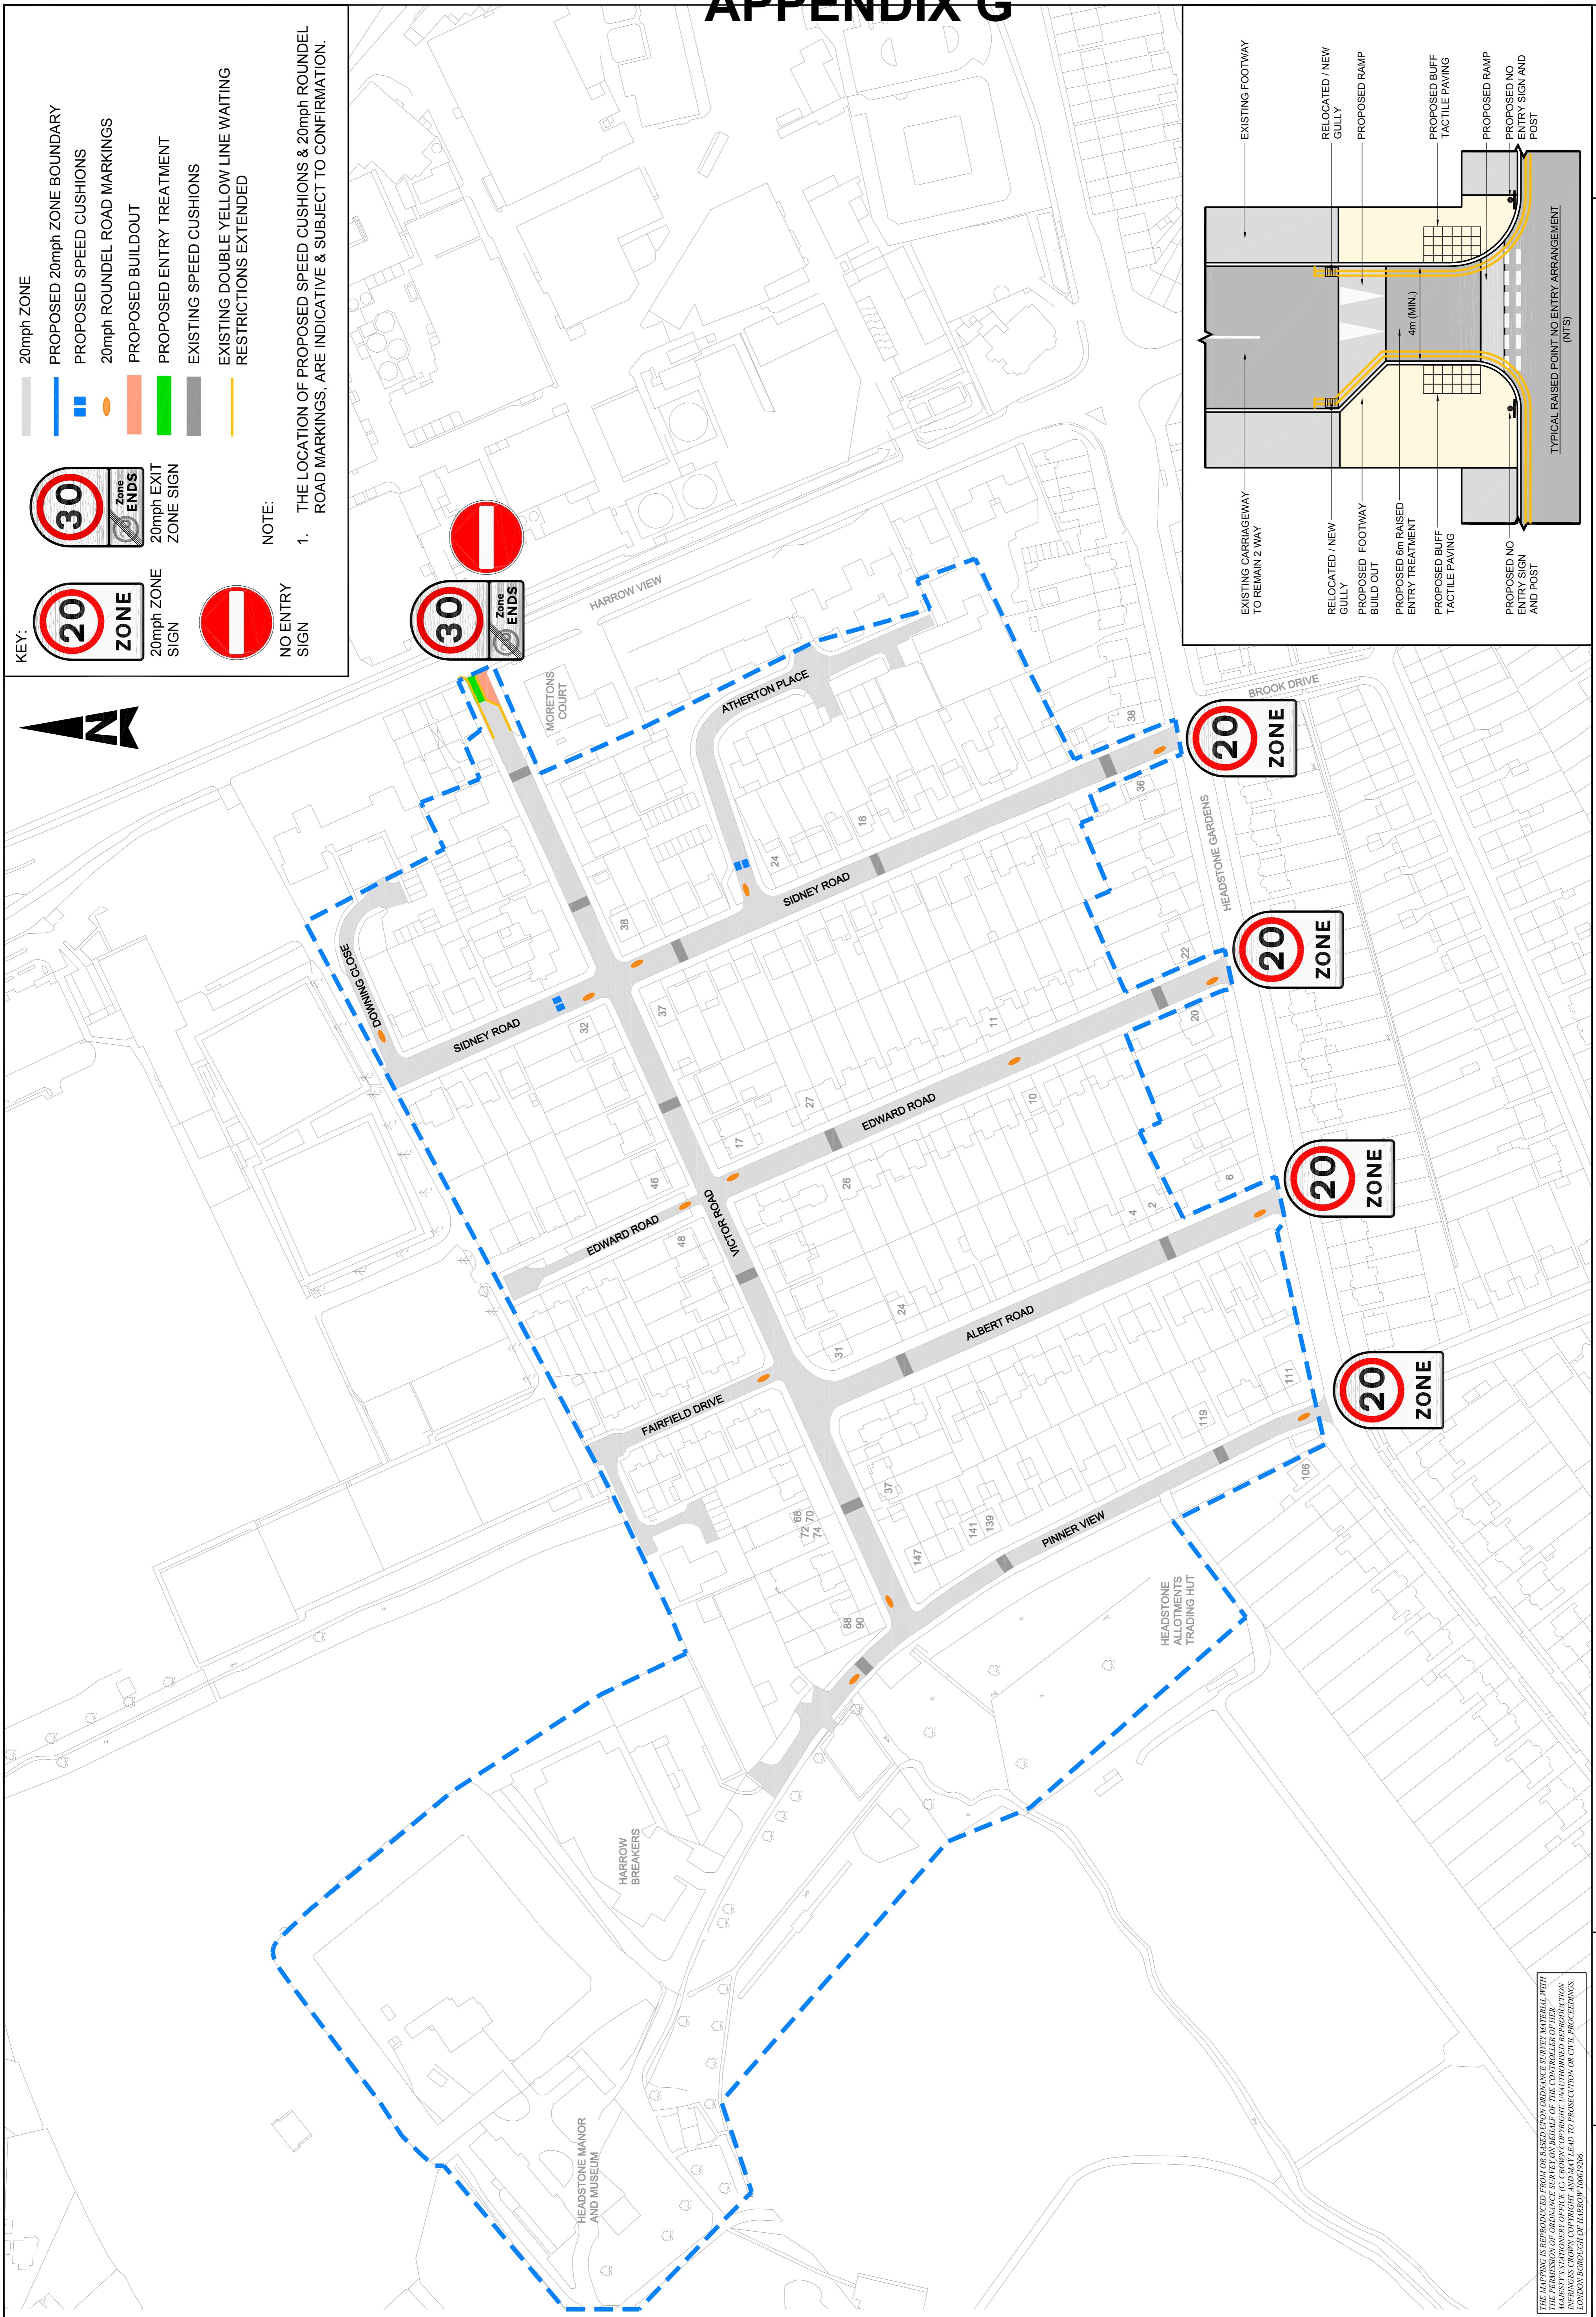

THE MAPPING IS REPRODUCED FROM OR BASED UPON ORDNANCE SURVEY MATERIAL WITH THE PERMISSION OF ORDNANCE SURVEY ON BEHALF OF THE CONTROLLER OF HER MAJESTY'S STATIONERY OFFICE. CROWN COPYRIGHT. ALL RIGHTS RESERVED. REPRODUCTION IN ANY FORM WITHOUT THE WRITTEN PERMISSION OF THE CONTROLLER OF HER MAJESTY'S STATIONERY OFFICE IS PROHIBITED UNDER THE COPYRIGHT ACTS OF 1911 AND 1956.



VICTOR ROAD 20mph ZONE - PUBLIC CONSULTATION (NOT TO SCALE)


This page is intentionally left blank

# APPENDIX H



**KEY:**

	PROPOSED FOOTWAY (ASPHALT)
	PROPOSED UNCONTROLLED CROSSING
	PROPOSED CONTROLLED CROSSING
	HIGH-FRICTION ROAD SURFACE if required (50m ON APPROACH TO CROSSING)
	PROPOSED GUARD RAILING
	PROPOSED DOUBLE YELLOW LINE RESTRICTION
	PROPOSED BOLLARDS

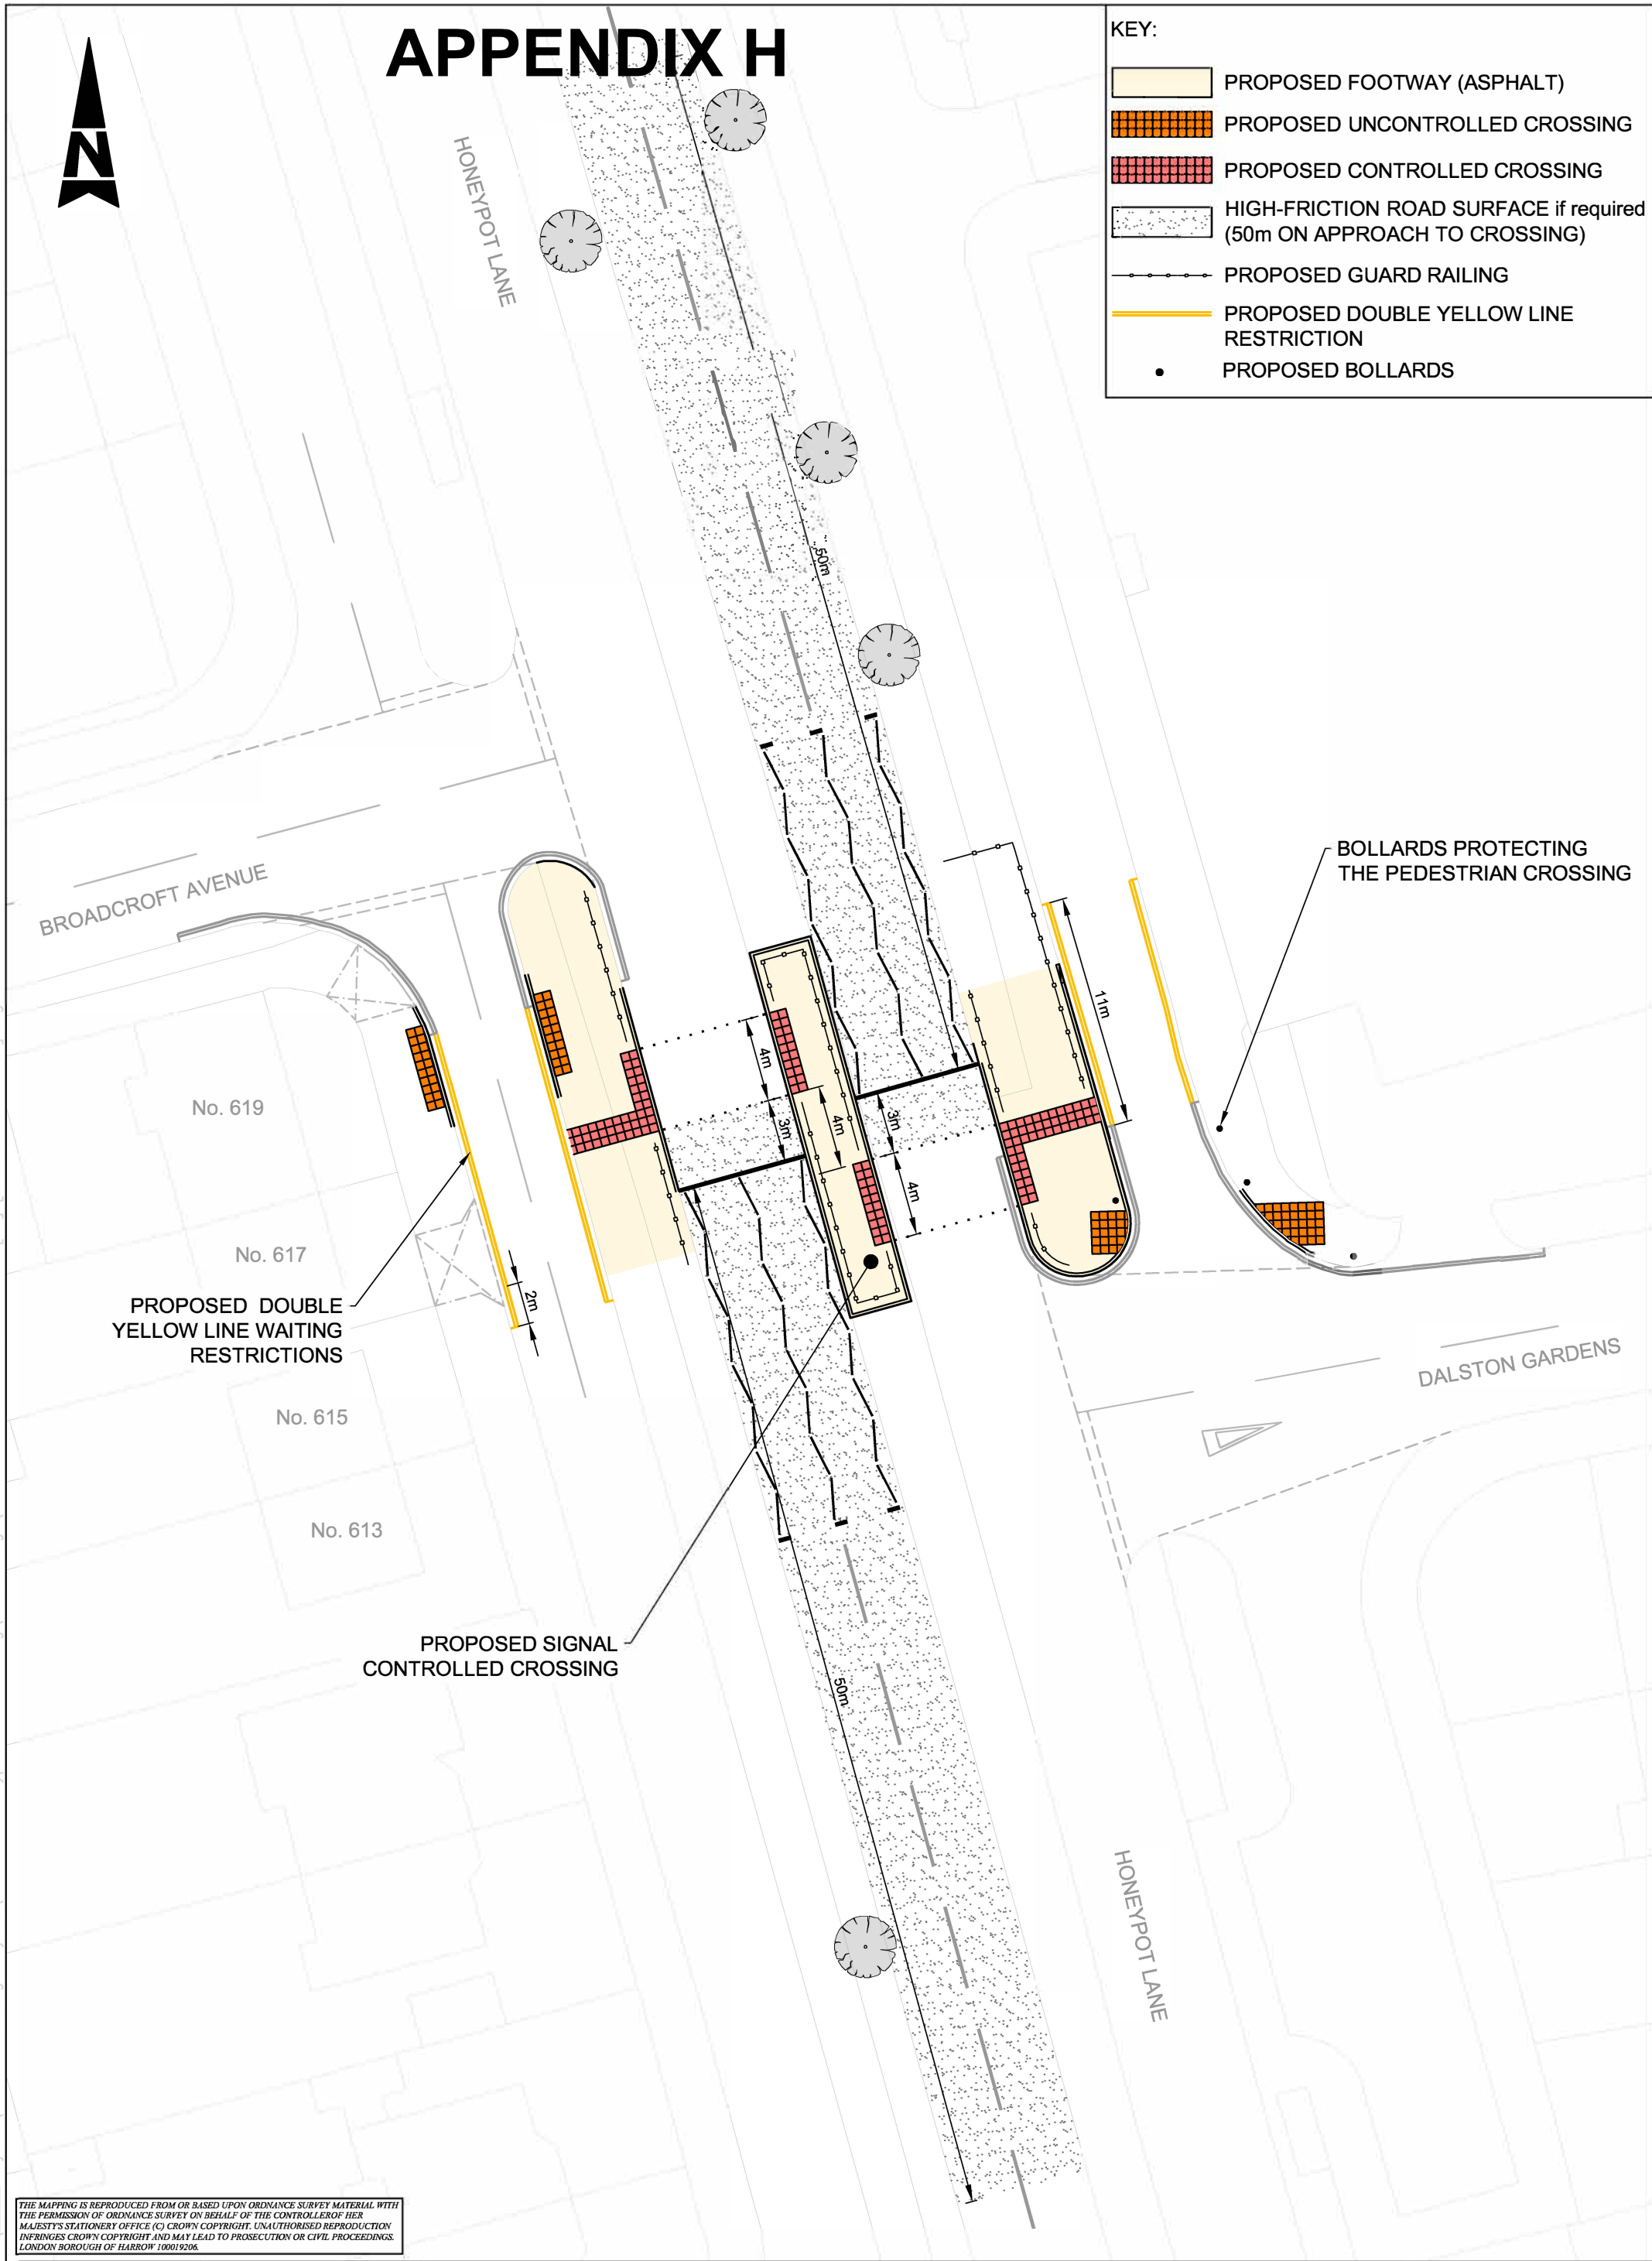

Projects\TPR0163 Walking Projects\2016-17 Honeypot Lane Crossing\20 Drawings\HNPL-ATK-HPC-XX-SK-D-0001 [P1] [BOUND-2017.03.22].dwg

THE MAPPING IS REPRODUCED FROM OR BASED UPON ORDNANCE SURVEY MATERIAL WITH THE PERMISSION OF ORDNANCE SURVEY ON BEHALF OF THE CONTROLLER OF HER MAJESTY'S STATIONERY OFFICE (C) CROWN COPYRIGHT. UNAUTHORISED REPRODUCTION INFRINGES CROWN COPYRIGHT AND MAY LEAD TO PROSECUTION OR CIVIL PROCEEDINGS. LONDON BOROUGH OF HARROW 100019206.

This page is intentionally left blank