



# APPENDIX C

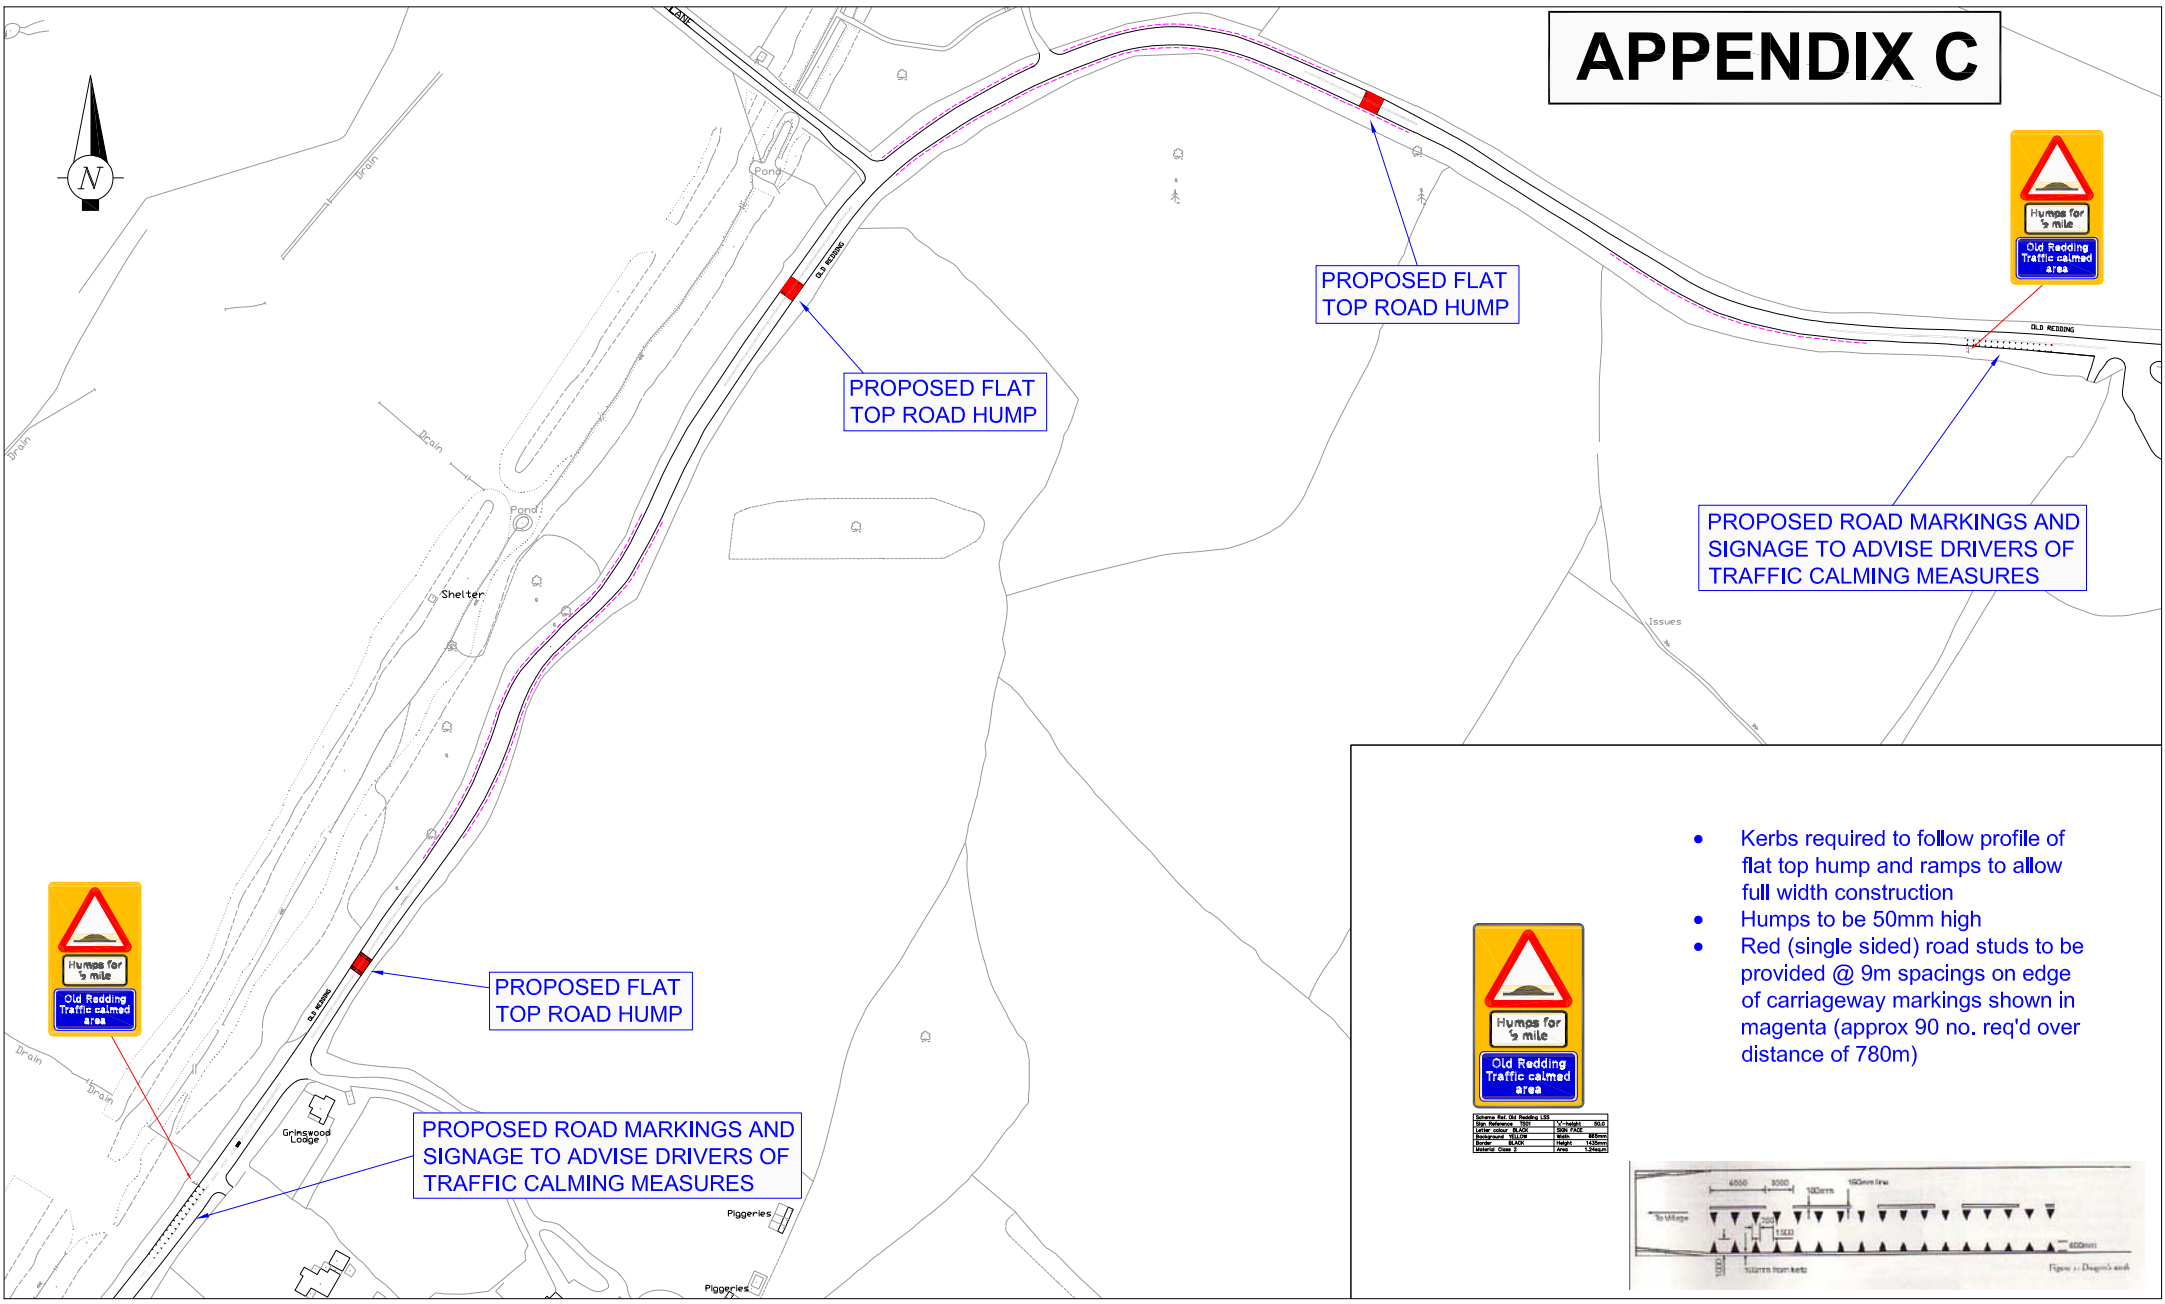

- Kerbs required to follow profile of flat top hump and ramps to allow full width construction
- Humps to be 50mm high
- Red (single sided) road studs to be provided @ 9m spacings on edge of carriageway markings shown in magenta (approx 90 no. req'd over distance of 780m)




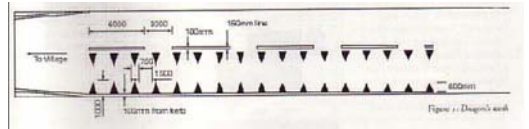

**NOTES:**


**Harrow COUNCIL**  
LONDON

COMMUNITY & ENVIRONMENT  
TRANSPORTATION

P.O. Box 39, Civic Centre,  
Harrow, Middlesex, HA1 2XA  
Tel: 020 8863 5611  
Fax: 020 8420 9611

Designation	Details of Revision	Date	Sign
---	---	---	---

Project: **OLD REDDING SAFETY SCHEME**

Title: **GENERAL ARRANGEMENT**

Scale: 1:1000  
@ A1

Drawn: JA  
Date: 05/12/12

Checked: ---

Drawing no: T/DWG/000457 Rev C

Autocad file: O:\Traffic\\_Projects\TPR93\Stage2\Drawings\OldReddingRevC